


7/14/2020 2:57:08 AM

The design ideas and plans represented by these documents are the property of Hinge, Inc. Use or copy is permitted by contract only. The use or revisions of these ideas and plans is prohibited without the written permission of Hinge.  
© 2019 HINGE, INC.

# HEJNA RESIDENCE

6 CATHERINE STREET, BURLINGTON, VT

 


**HINGE**  
architecture  
431 Pine Street, Suite 314, Burlington, VT 05401  
802.793.9840

DATE: 07/12/20  
SCALE: 1/4" = 1'-0"  
DRAWN BY: Author  
CHECKED BY: Author  
PHASE:


**GARAGE FLOOR  
PLAN & 3D**

SHEET NO.:


**A.14**

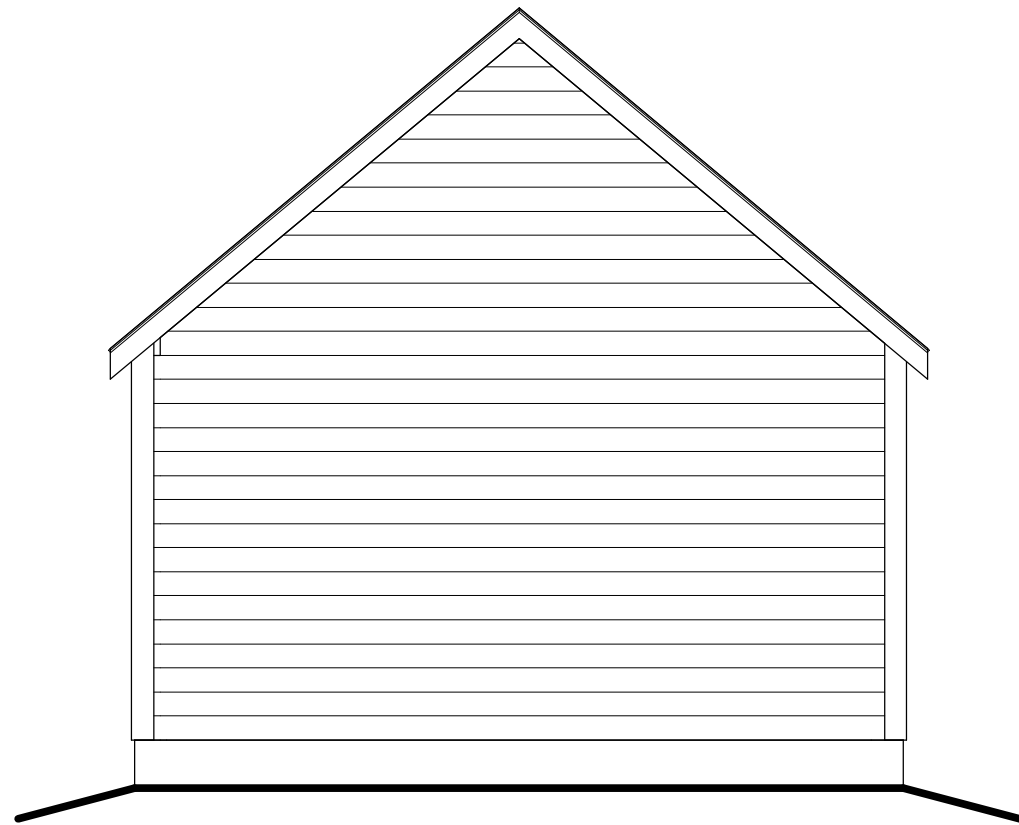

**NORTH ELEVATION**

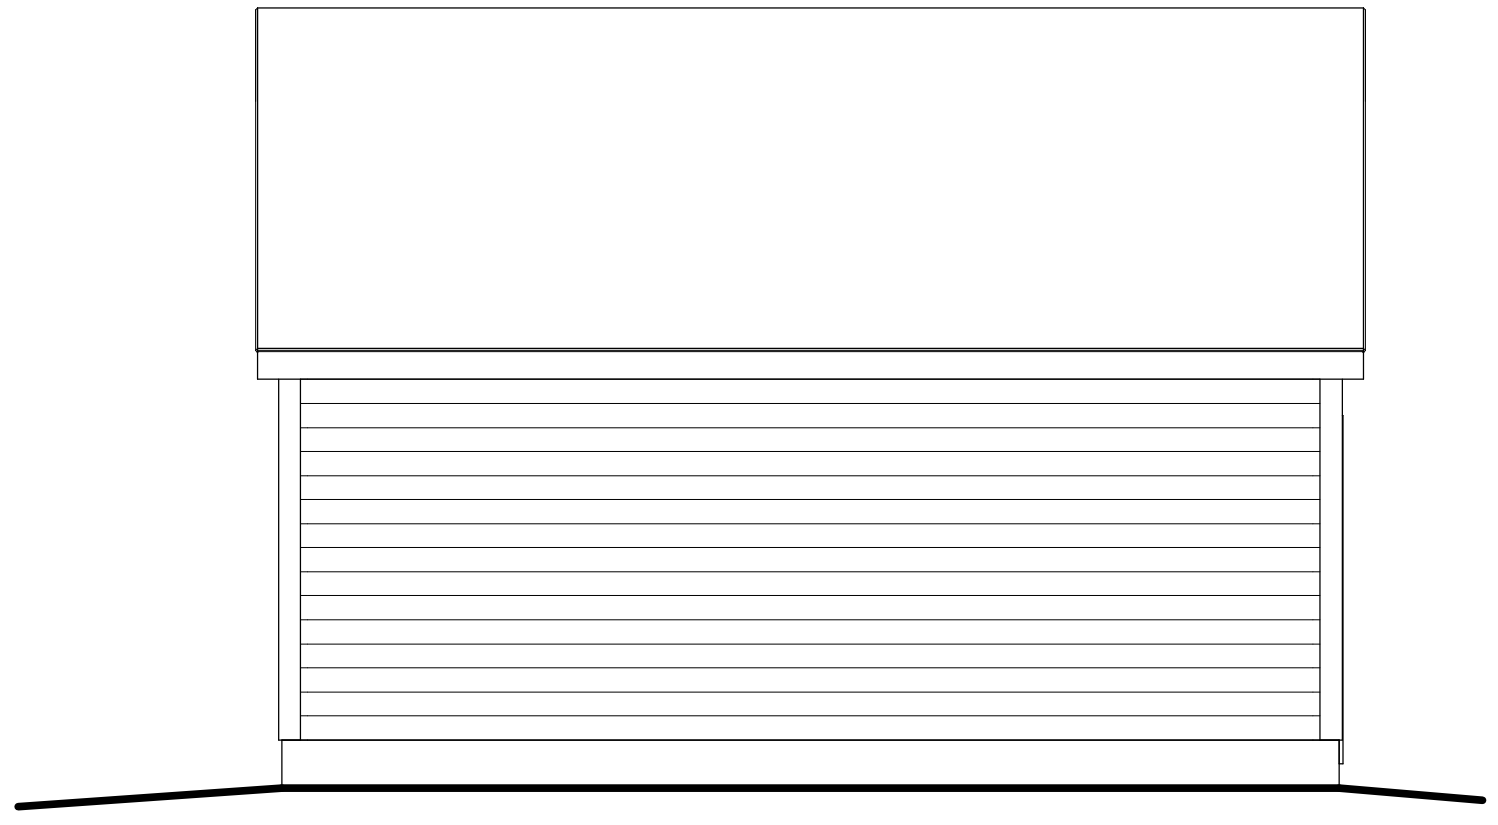

**WEST ELEVATION**

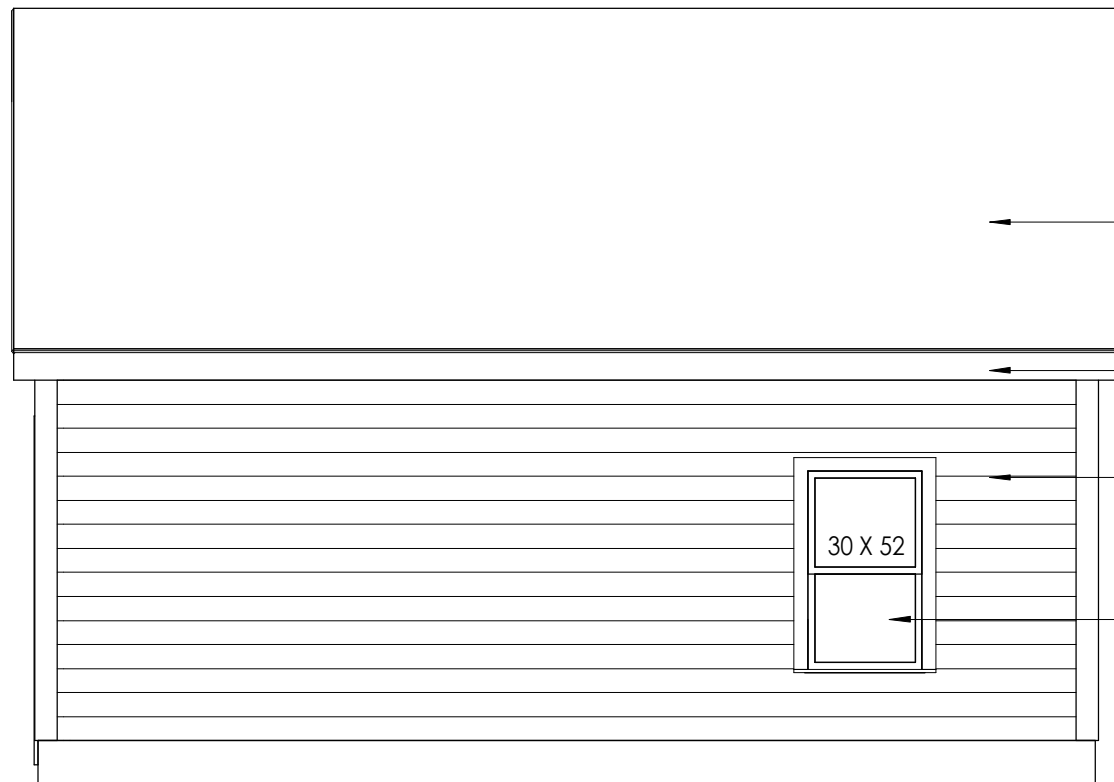

**EAST ELEVATION**

- ← ASPHALT SHINGLES
- ← WOOD TRIM AND FASCIA
- ← 6" WOOD CLAPBOARDS
- ← WOOD WINDOW



**SOUTH ELEVATION**

16' - 0"

30 X 52

30 X 30

84 X 84


36 X 80

2/14/2020 2:57:00 AM

The design ideas and plans represented by these documents are the property of Hinge, Inc. Use or copy is permitted by contract only. The use or revisions of these ideas and plans is prohibited without the written permission of Hinge.  
© 2019 HINGE, INC.

# HEJNA RESIDENCE

6 CATHERINE STREET, BURLINGTON, VT

 

**HINGE**  
architecture  
431 Pine Street, Suite 314, Burlington, VT 05401  
802.793.9840

DATE: 07/12/20  
SCALE: 1/4" = 1'-0"  
DRAWN BY: Author  
CHECKED BY: Author  
PHASE:

**GARAGE ELEVATIONS**

SHEET NO: **A.15**