


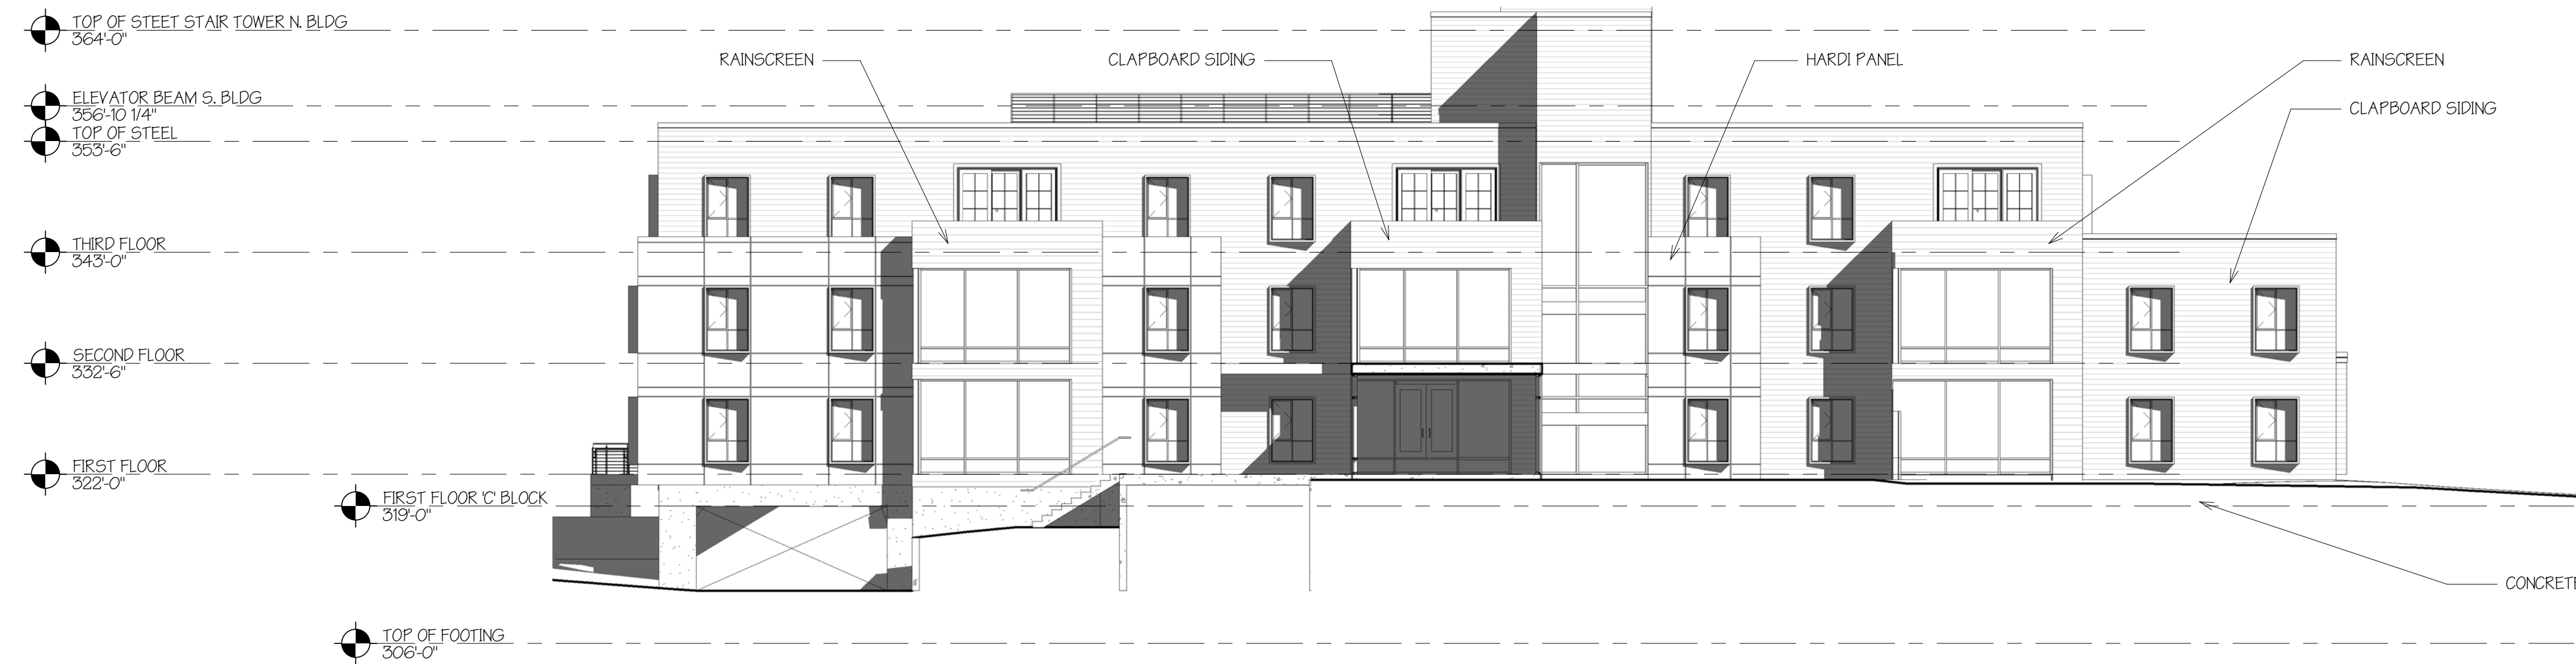

2 NORTH ELEVATION BLDG 2

3/32" = 1'-0" Referenced From: A102



3 SOUTH ELEVATION BLDG 2

3/32" = 1'-0" Referenced From: A102



4 SOUTH ELEVATION

3/32" = 1'-0" Referenced From: A102

PRELIMINARY
NOT FOR
CONSTRUCTION

Date

No.

REVISIONS
Description

EXTERIOR BUILDING ELEVATIONS
SCALE: 3/32" = 1'-0"

COLCHESTER AVENUE HOUSING

BURLINGTON, VERMONT



PROJECT #: 1412

SHEET NUMBER

A202

08/05/2015