

NOT FOR  
CONSTRUCTION

Date

REVISIONS  
Description

No.

ROOF PLAN  
SCALE: 1/8" = 1'-0"

COLCHESTER AVENUE HOUSING

BURLINGTON, VERMONT

551 Willoughby Road  
Suite 101  
South Burlington, VT 05403  
802-863-0222  
rabideau-architects.com




PROJECT #:

1412

SHEET NUMBER

A105

DATE: 01/01/2013

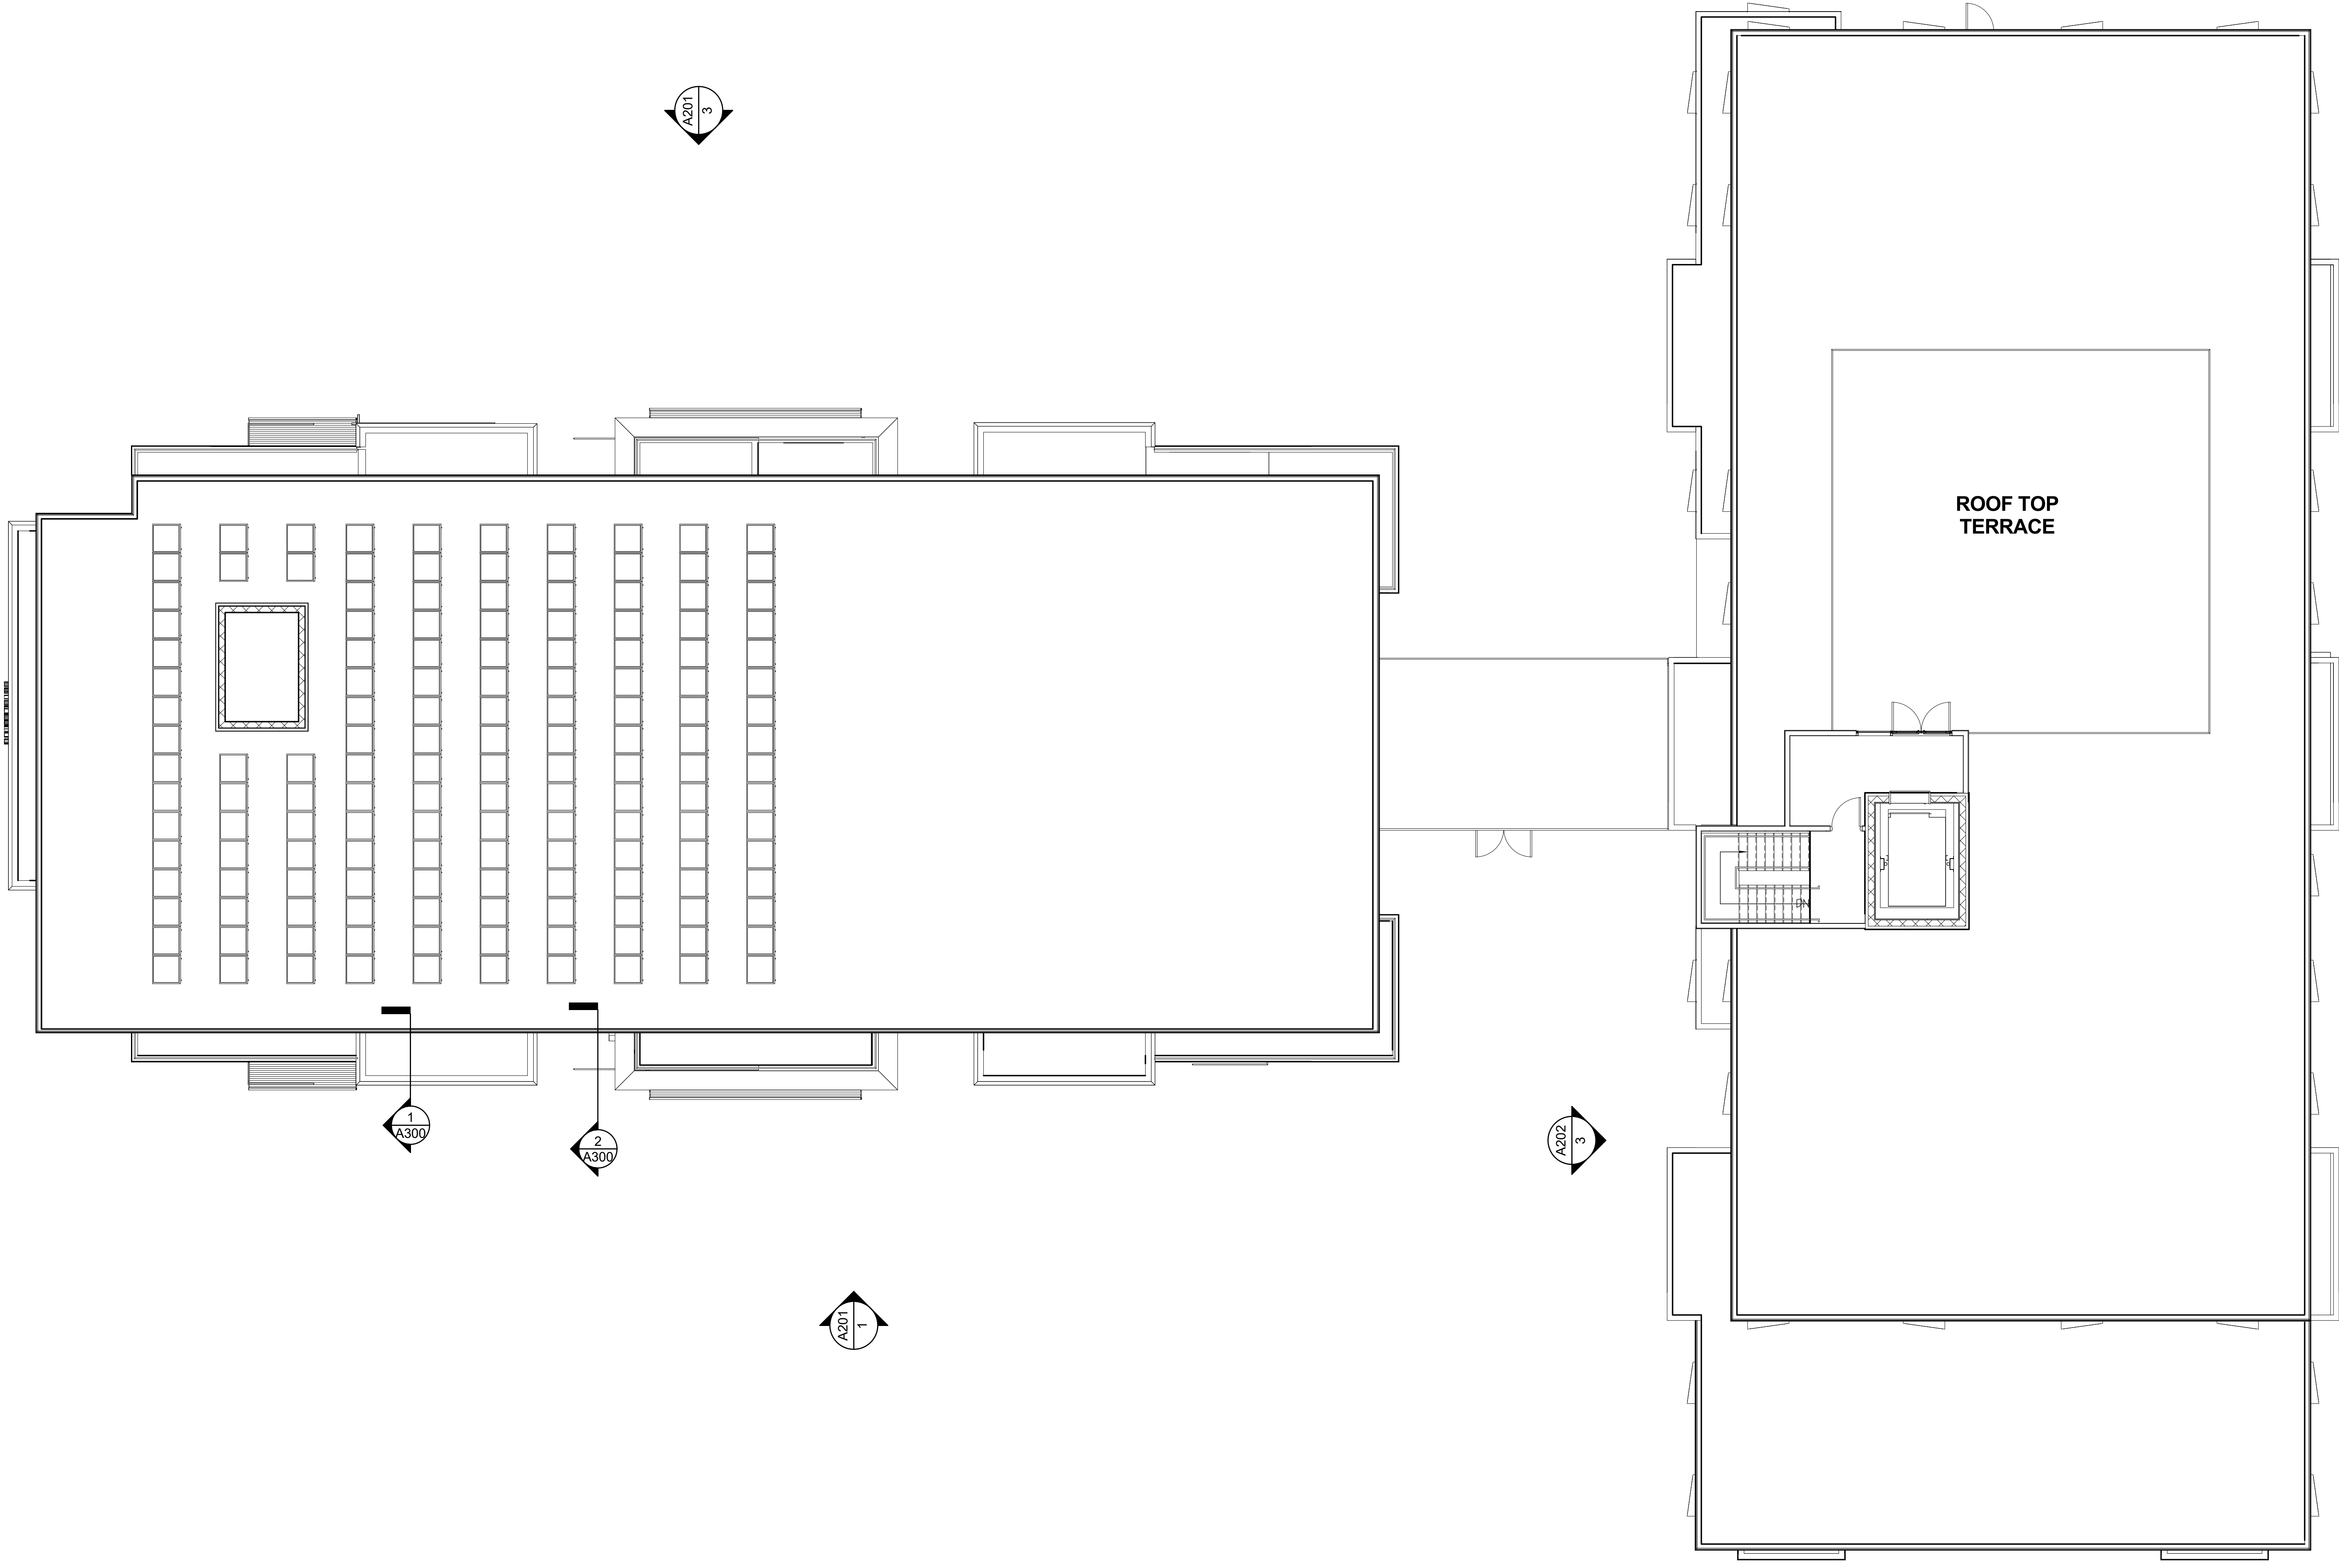

A201  
3

1  
A300

2  
A300

A201  
1

A202  
3

A202  
4

01/01/2013