



*New projecting signs*

**PROPOSED SIGN PACKAGE**

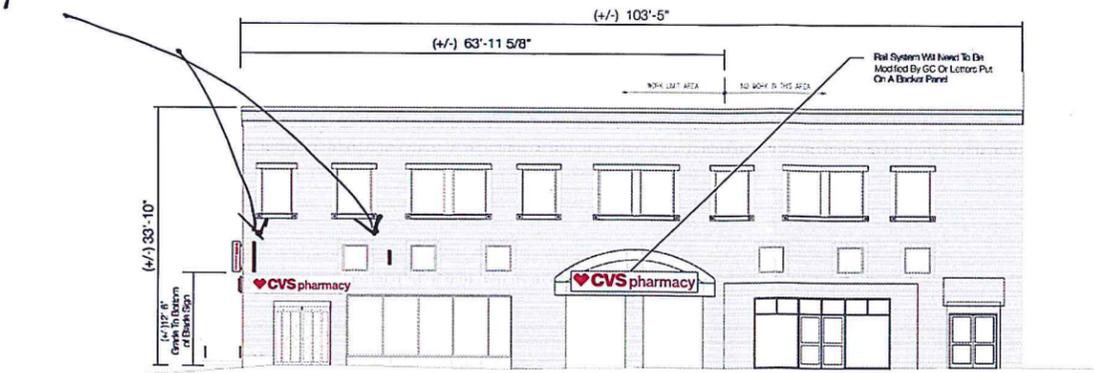

**A** EAST ELEVATION - PLAZA  
SCALE: 3/32" = 1'-0"

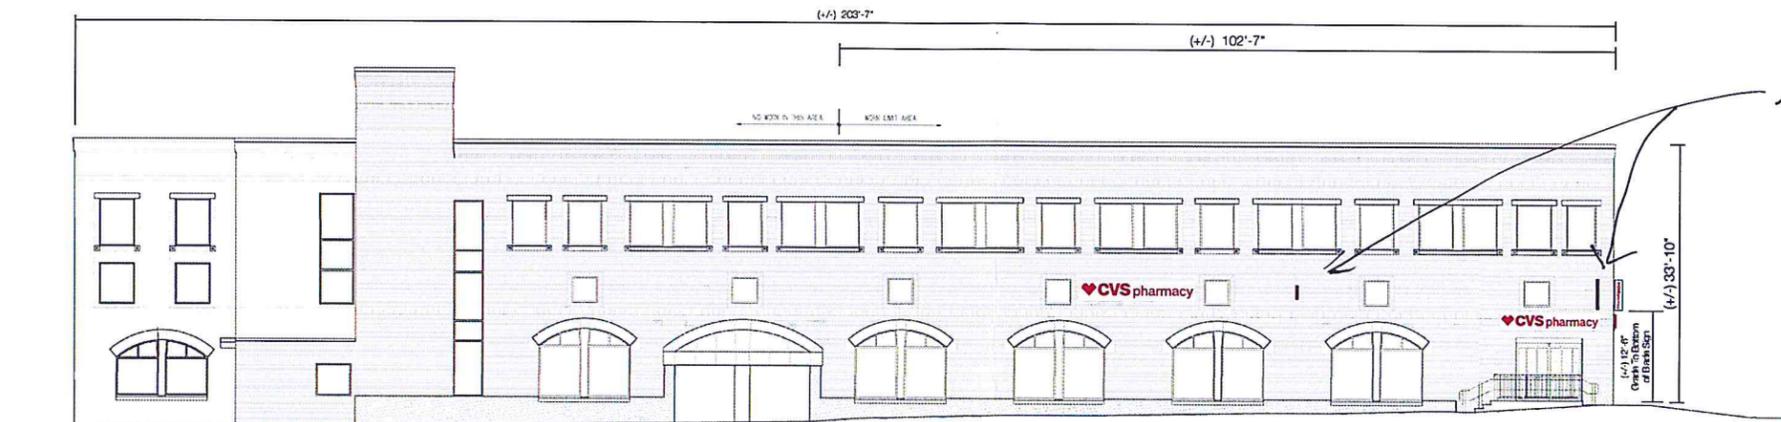

**B** SOUTH ELEVATION - CHURCH STREET  
SCALE: 3/32" = 1'-0"




*New projecting signs*

*New projecting signs*

**NOTES**  
\* BLOCKING INFO: ALL BLOCKING TO BE DONE BY OTHERS.

**NOTES**  
\* BLOCKING INFO: ALL BLOCKING TO BE DONE BY OTHERS.

SQUARE FOOTAGE CHART OF ELEVATION SIGNS			
	SIGN TYPE & SIZE	HEIGHTS	PROPOSED SQ. FOOTAGE
<b>A: EAST ELEVATION - PLAZA</b>			
CVS pharmacy	HALO ILLUM CL on BACKER PANEL 1'-3 1/2" H. x 16'-1 3/8" W.	20 1/2" H. 12 3/8" H.	27.53 SQ. FT.
CVS pharmacy	HALO ILLUM CL on BACKER PANEL 1'-4 3/8" H. x 12'-9 3/4" W.	16 3/8" H. 9 7/8" H.	17.48 SQ. FT.
BLADE SIGN	INTERM ILLUM BLADE SIGN 2'-0" H. x 2'-0" W.	5 1/4" H. 2 3/8" H.	4.00 SQ. FT.
BLADE SIGN	INTERM ILLUM BLADE SIGN 4'-0" H. x 1'-0" W.	4 5/8" H. 2 7/8" H.	4.00 SQ. FT.
TOTAL			53.01 SQ. FT.
<b>B: SOUTH ELEVATION - CHURCH STREET</b>			
CVS pharmacy	HALO ILLUM CL on BACKER PANEL 1'-6 7/8" H. x 14'-9 3/8" W.	18 7/8" H. 11 3/8" H.	20.23 SQ. FT.
CVS pharmacy	HALO ILLUM CL on BACKER PANEL 1'-4 3/8" H. x 12'-9 3/4" W.	16 3/8" H. 9 7/8" H.	17.48 SQ. FT.
BLADE SIGN	INTERM ILLUM BLADE SIGN 2'-0" H. x 2'-0" W.	5 1/4" H. 2 3/8" H.	4.00 SQ. FT.
BLADE SIGN	INTERM ILLUM BLADE SIGN 4'-0" H. x 1'-0" W.	4 5/8" H. 2 7/8" H.	4.00 SQ. FT.
TOTAL			45.71 SQ. FT.
TOTAL SIGNAGE			98.72 SQ. FT.

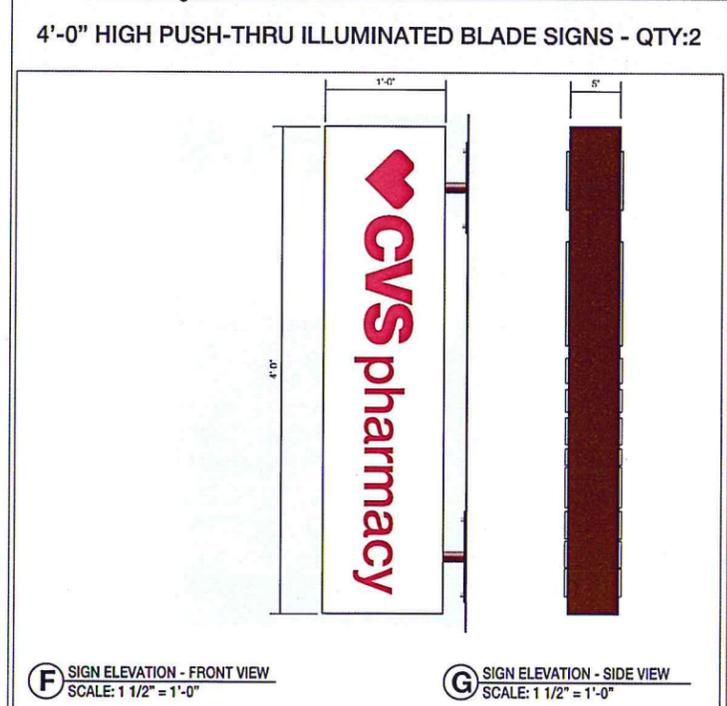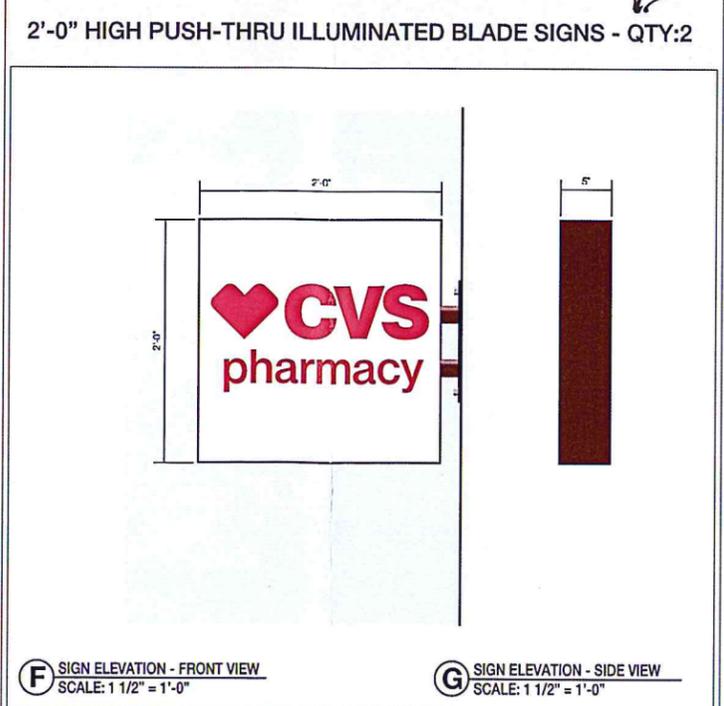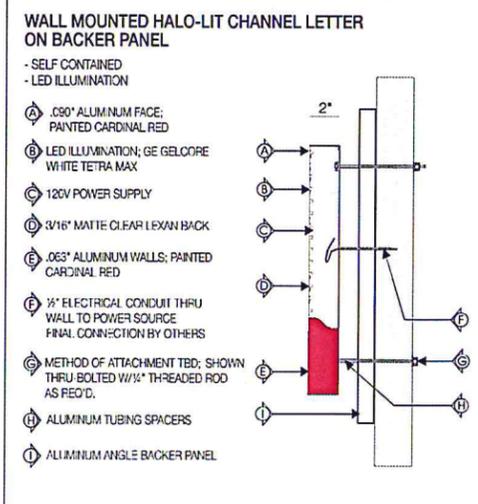

**Poyant**  
Signage Inc.  
128 Bunsell Barnett Boulevard  
New Bedford, MA 02746  
800.544.0361 | poyant.com

DEPARTMENT OF  
PLANNING & ZONING

**RECEIVED**  
JUL 14 2015

**CVS pharmacy**

35 Church Street  
Burlington, VT

Project: 12236  
CVS/pharmacy  
Exterior Signage Package

Sales: Gary McCoy  
Date: 03.07.15  
Designer: LR

Note:  
This is an original unpublished drawing created by Poyant Signs, Inc. It is submitted for your personal use in connection with a project being planned for you by Poyant Signs, Inc. It is not to be shown to anyone outside your organization, nor is it to be reproduced, copied or exhibited in any fashion until transferred.

Revisions:  
3.16.16 LR Rev new heart logo  
4.5.16 LR Rev Lease Exhibit  
6.20.16 LR Rev new blade sign layout & size per CVS spec  
7.6.16 LR Rev reduced linear sets of c/s, c/s on backer panels, blade signs @ 4 sq/ft

Comments:

Approved by:  
*Gary McCoy*

Date:

Building Signage

Sign Elevation

Handwritten text, possibly a signature or name, located in the upper right corner.

Handwritten text, possibly a signature or name, located in the middle left area.

Handwritten text, possibly a signature or name, located in the lower middle area.