



Existing floor plan below approved and constructed under ZP 20-0642CA.

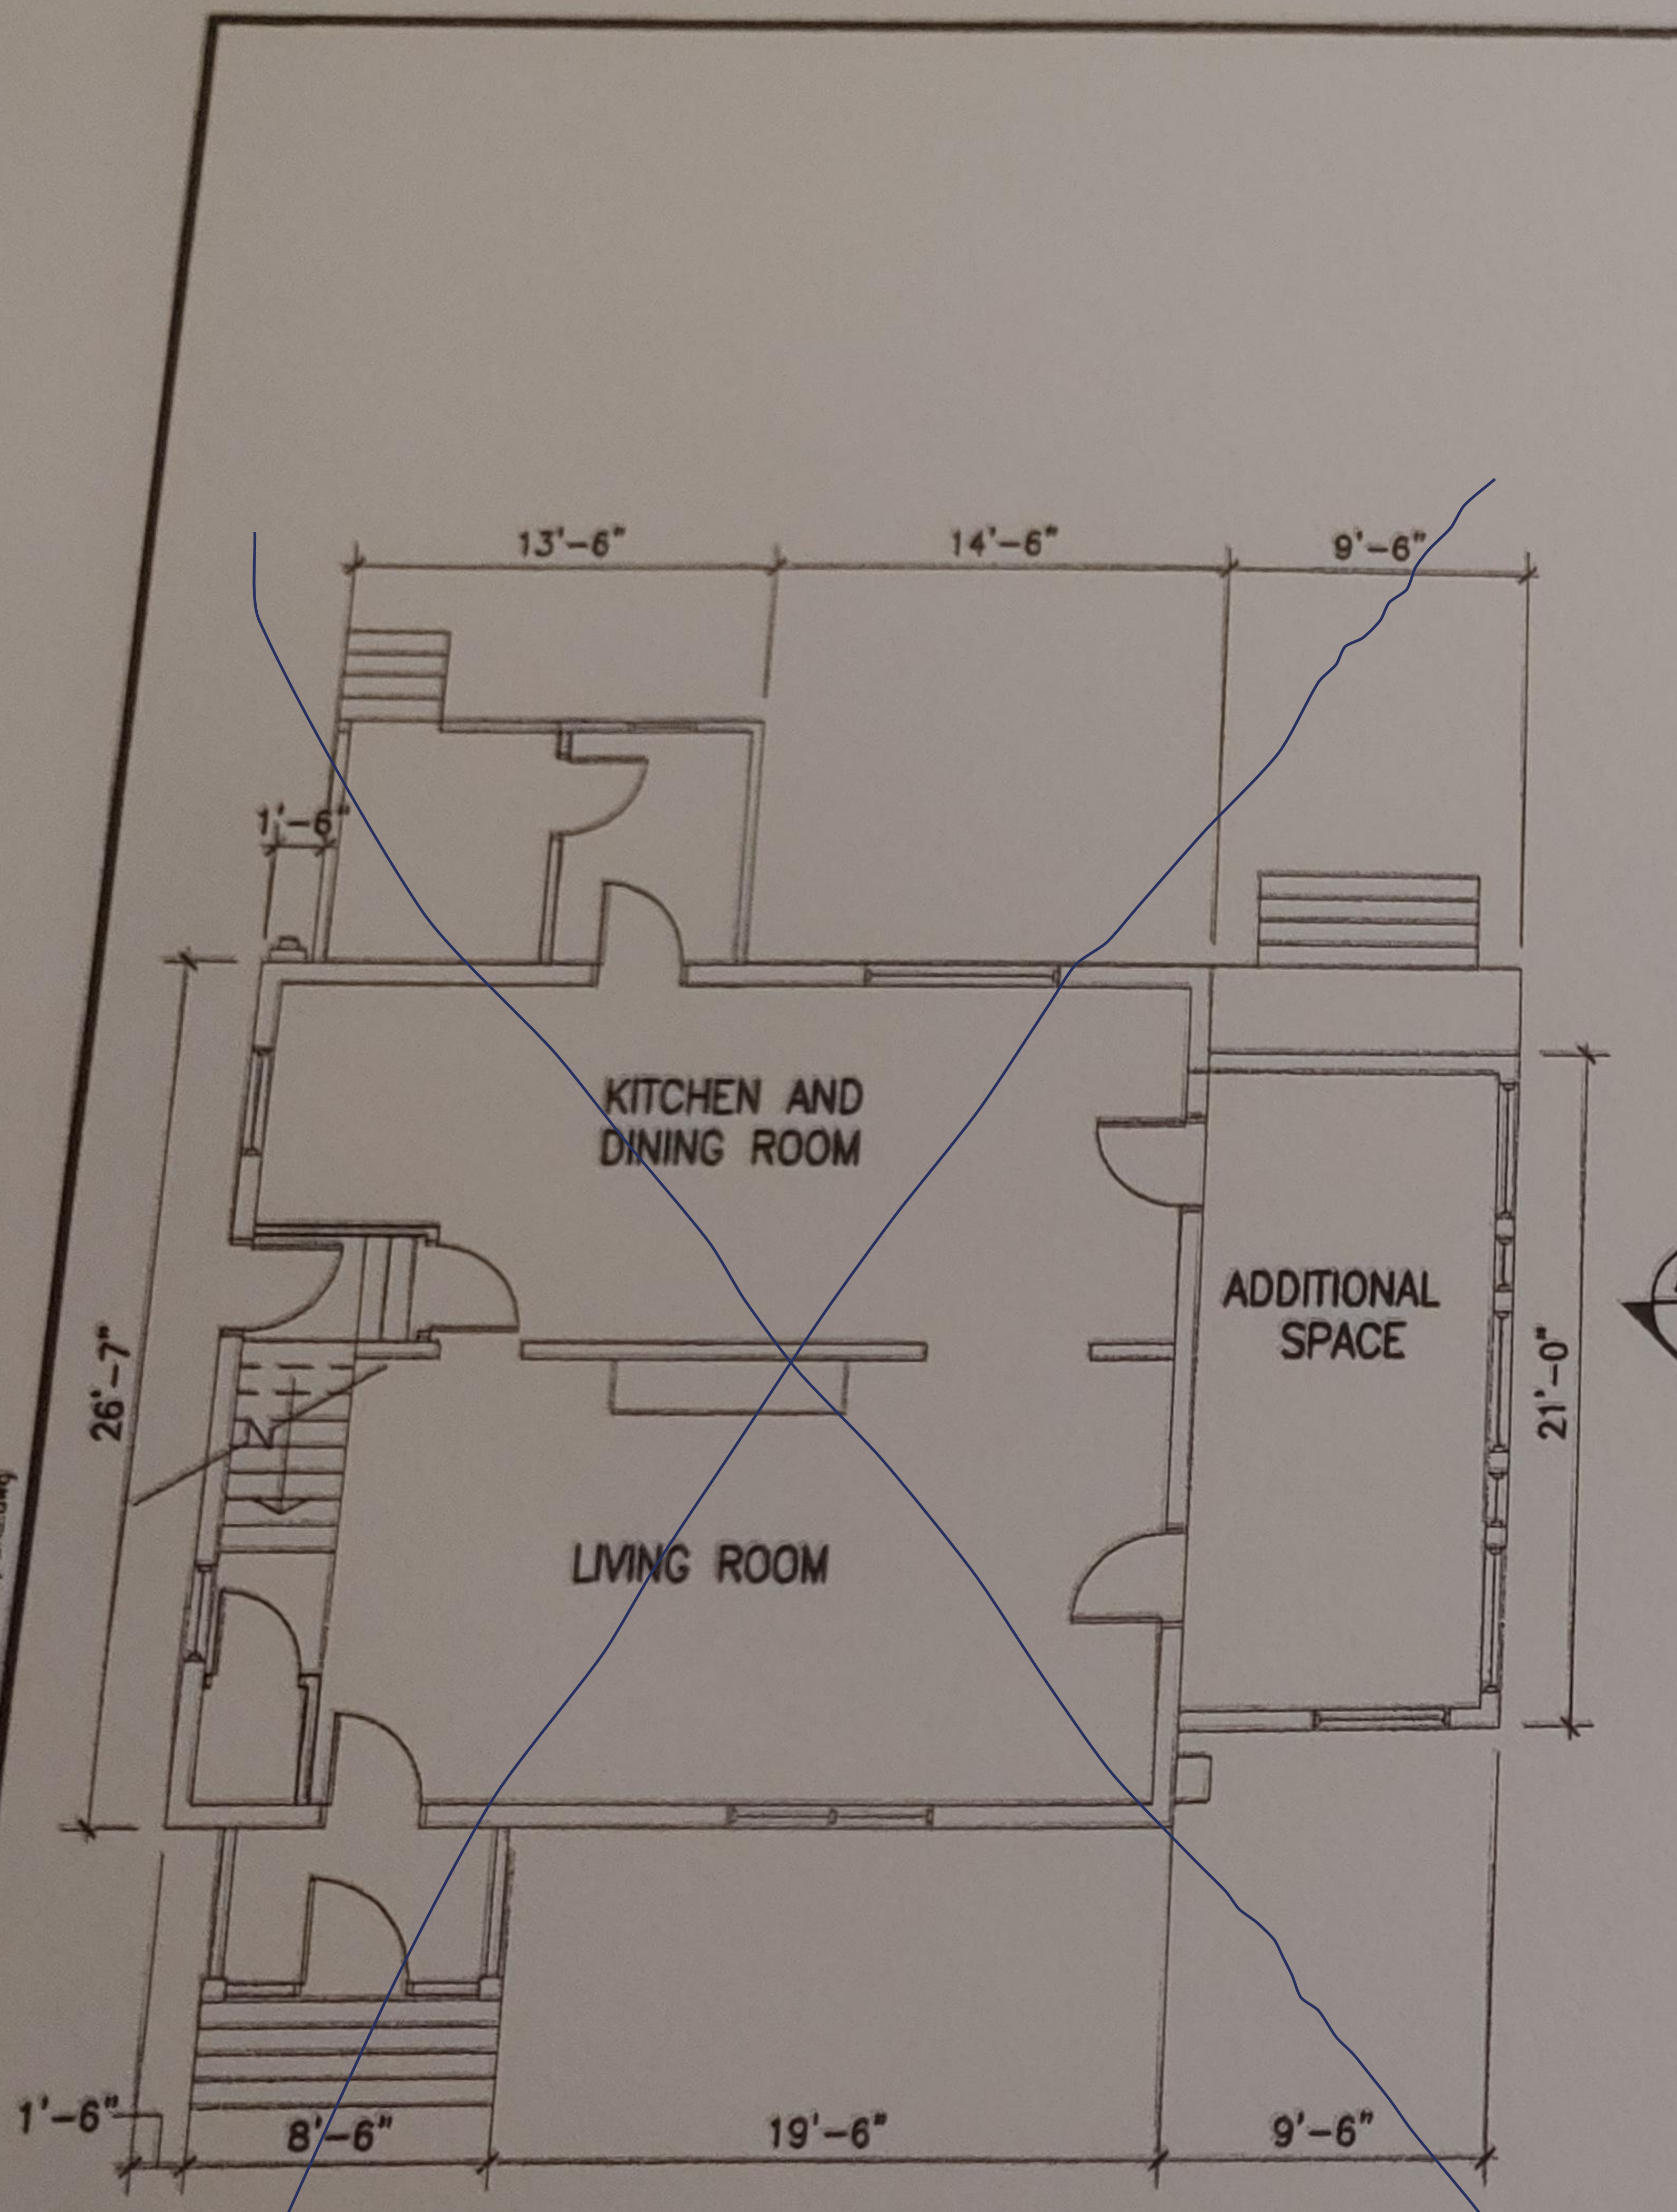

1 PLAN - EXISTING FIRST FLOOR
1/8" = 1'-0"
0" 4'-0" 8'-0" 16'-0"

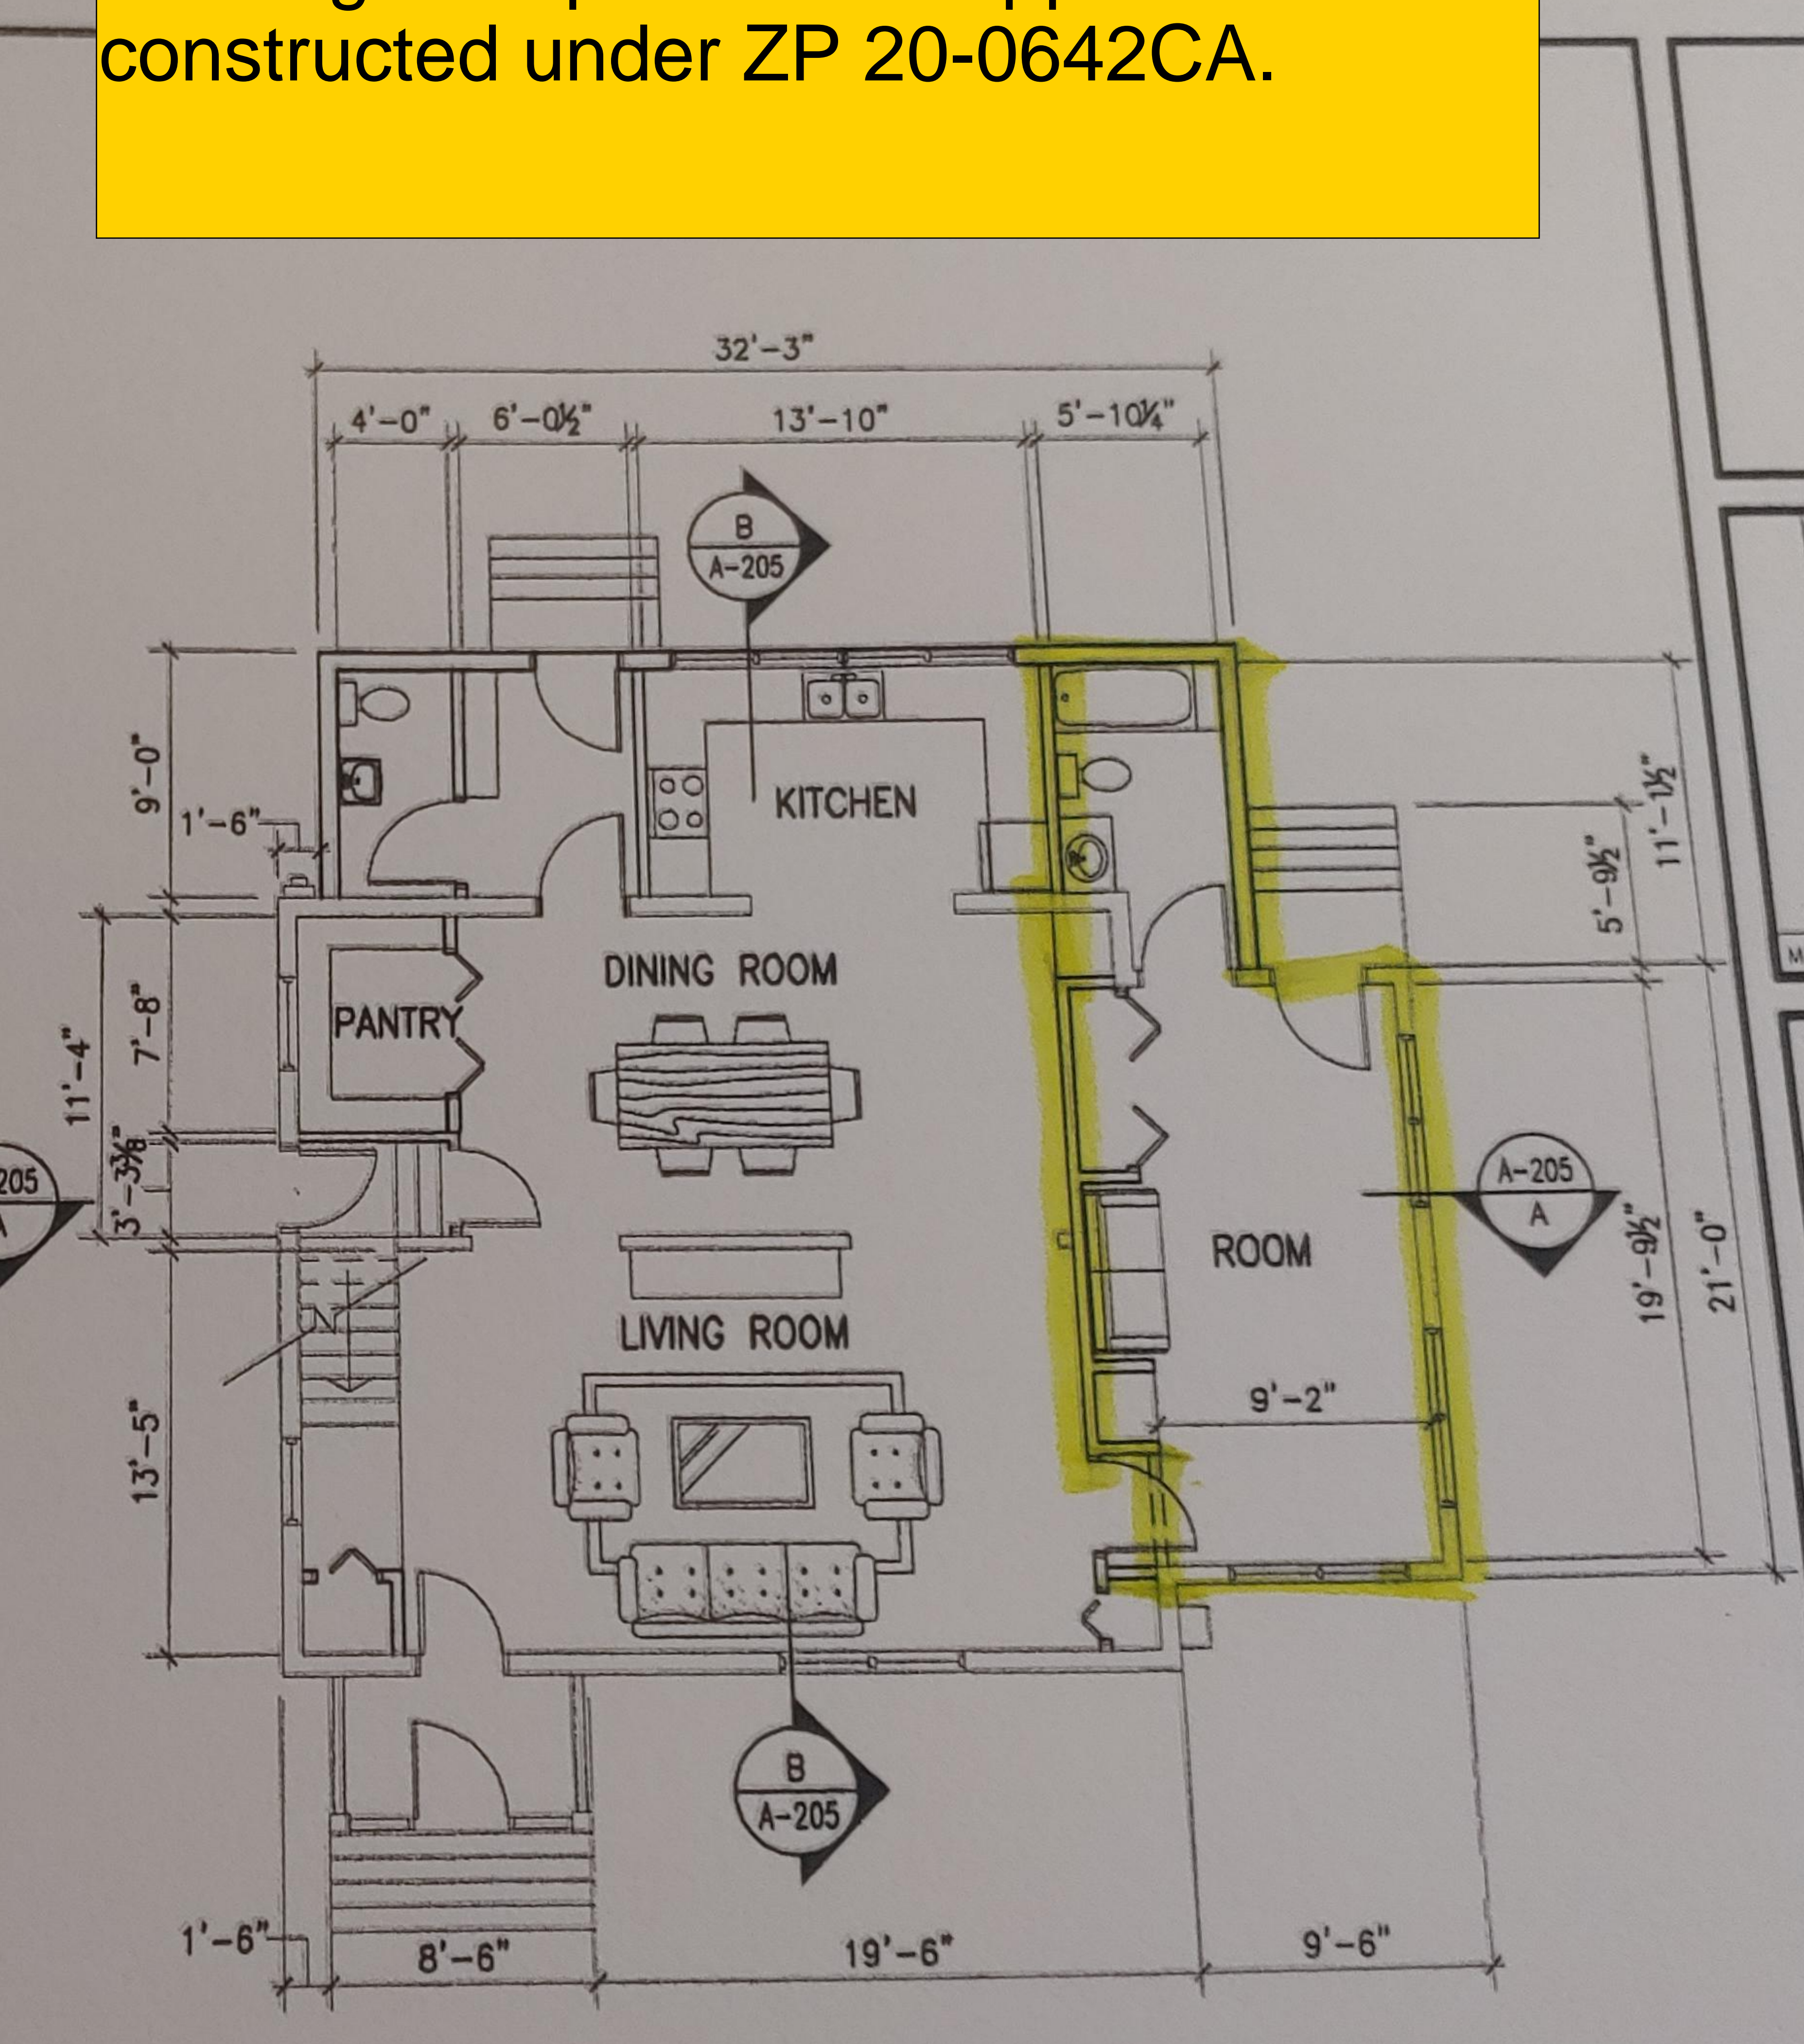

2 PLAN - PROPOSED FIRST FLOOR
1/8" = 1'-0"
0" 4'-0" 8'-0" 16'-0"

21 JAN 20 FILING
MARK: DATE: DESCRIPTION:

OWNER:
MARK AND LAURIE
KOTORMAN

PROJECT TITLE:
KOTORMAN'S
HOUSE
65 SCARFF AVE,
BURLINGTON VT 0540

SHEET TITLE:
FIRST FLOOR
PLAN

PROJECT No.

SHEET No.

A-10