


FOR PERMIT APPROVAL ONLY

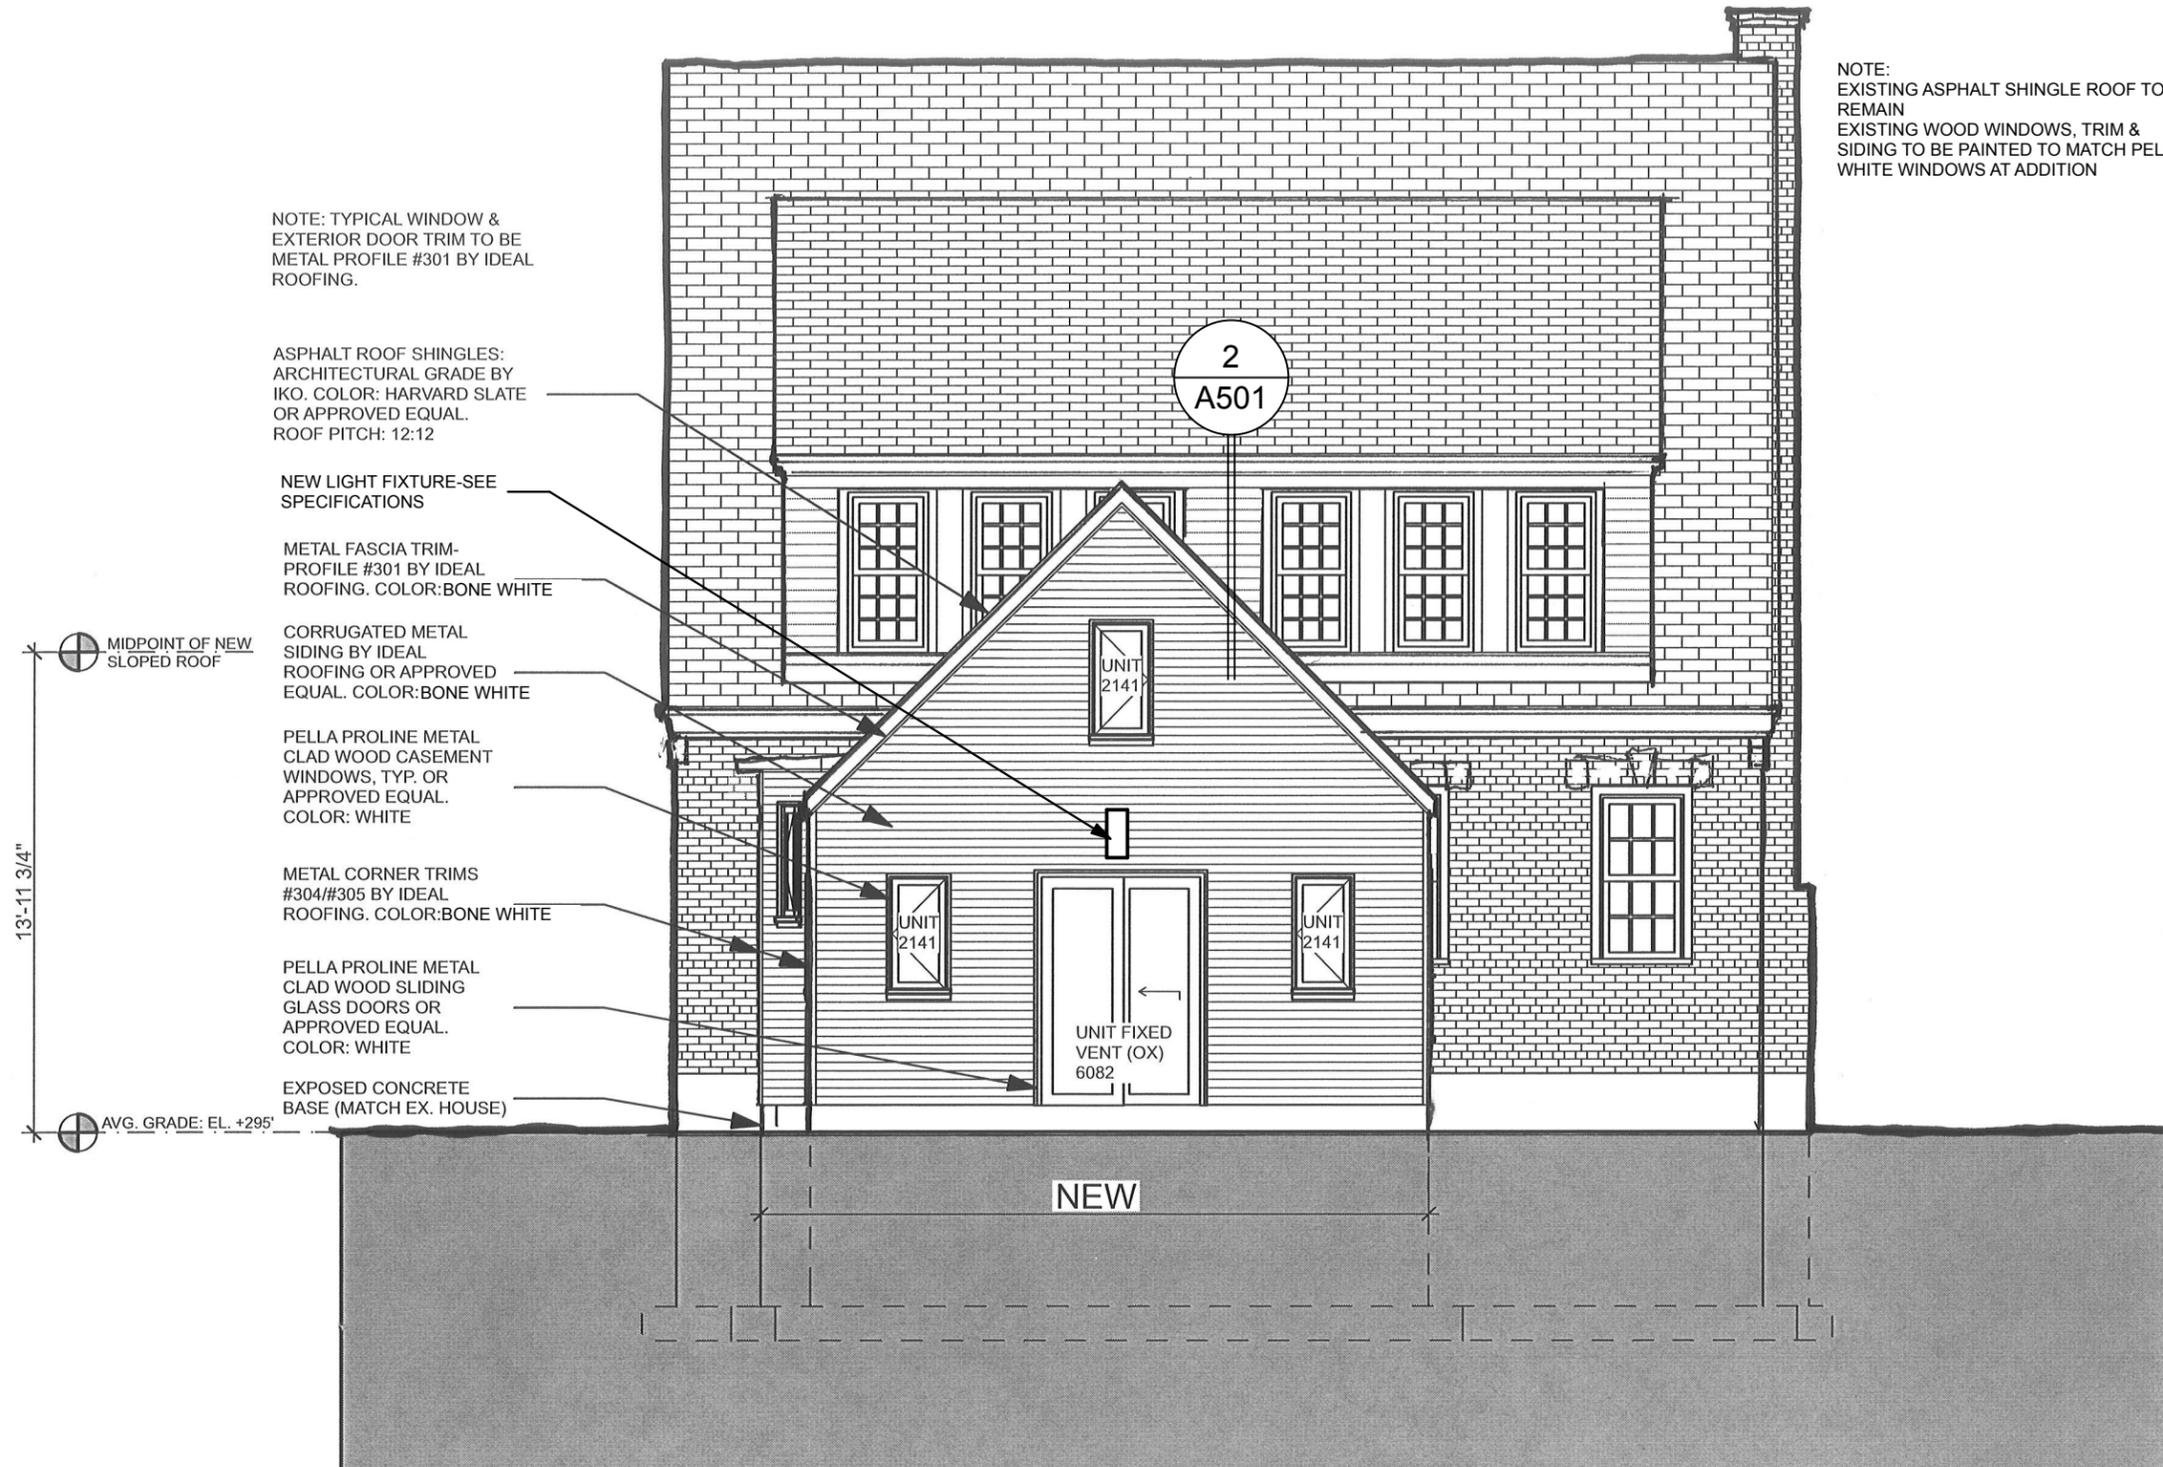

NOTE:
 EXISTING ASPHALT SHINGLE ROOF TO REMAIN
 EXISTING WOOD WINDOWS, TRIM & SIDING TO BE PAINTED TO MATCH PELLA WHITE WINDOWS AT ADDITION

NOTE: TYPICAL WINDOW & EXTERIOR DOOR TRIM TO BE METAL PROFILE #301 BY IDEAL ROOFING.

ASPHALT ROOF SHINGLES: ARCHITECTURAL GRADE BY IKO. COLOR: HARVARD SLATE OR APPROVED EQUAL. ROOF PITCH: 12:12

NEW LIGHT FIXTURE-SEE SPECIFICATIONS

METAL FASCIA TRIM-PROFILE #301 BY IDEAL ROOFING. COLOR: BONE WHITE

CORRUGATED METAL SIDING BY IDEAL ROOFING OR APPROVED EQUAL. COLOR: BONE WHITE

PELLA PROLINE METAL CLAD WOOD CASERMENT WINDOWS, TYP. OR APPROVED EQUAL. COLOR: WHITE

METAL CORNER TRIMS #304/#305 BY IDEAL ROOFING. COLOR: BONE WHITE

PELLA PROLINE METAL CLAD WOOD SLIDING GLASS DOORS OR APPROVED EQUAL. COLOR: WHITE

EXPOSED CONCRETE BASE (MATCH EX. HOUSE)

MIDPOINT OF NEW SLOPED ROOF

13'-11 3/4"

AVG. GRADE: EL. +295'

NEW

1 NORTH ELEVATION
 SCALE: 3/16"=1'-0"

DODSON RESIDENCE
 502 NORTH STREET,
 BURLINGTON, VT

A-201A

JANUARY 14, 2015:
 DESIGN ADVISORY BOARD

01/22/15: REVISED FOR DESIGN ADVISORY BOARD