

**BURLINGTON HIGH SCHOOL**  
BURLINGTON, VERMONT










**BLACK RIVER DESIGN**  
75 MAIN STREET  
MONTPELIER, VERMONT 05602

NO.	DATE	DESCRIPTION

WALL SECTIONS  
SCALE: As indicated  
DATE: 2020-12-14  
DRAWN BY: DT, CN  
CHECKED BY: Checker

**A501**

11/15/2020 9:23:52 AM  
© 2020, BLACK RIVER DESIGN, ARCHITECTS. ALL RIGHTS RESERVED.

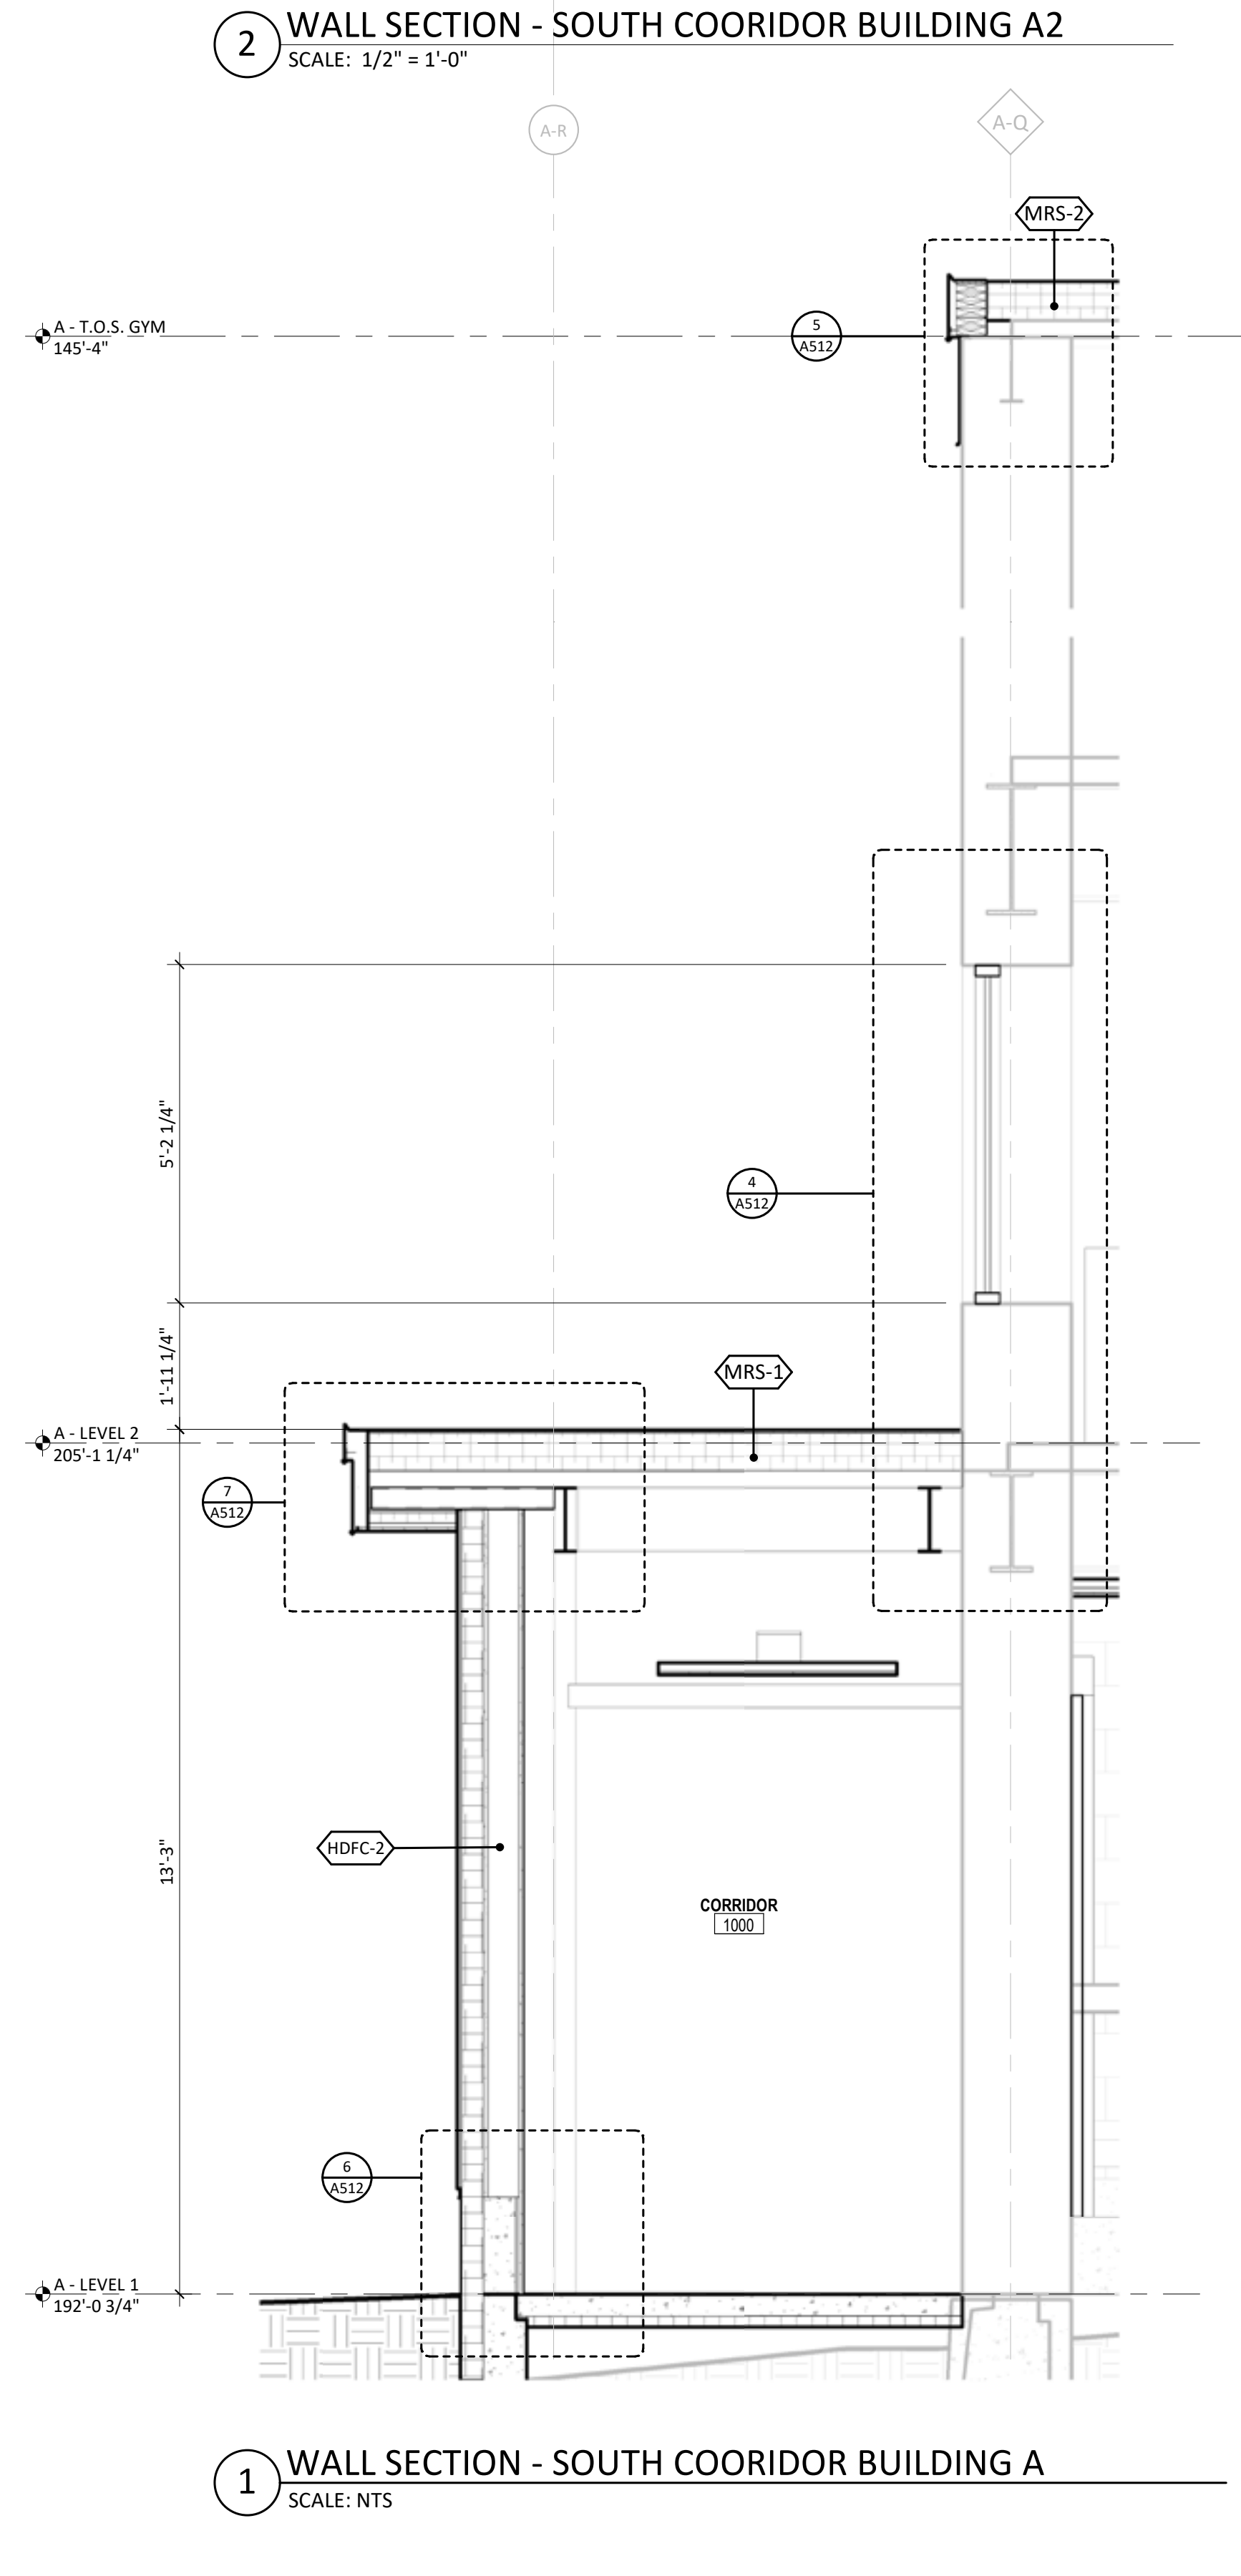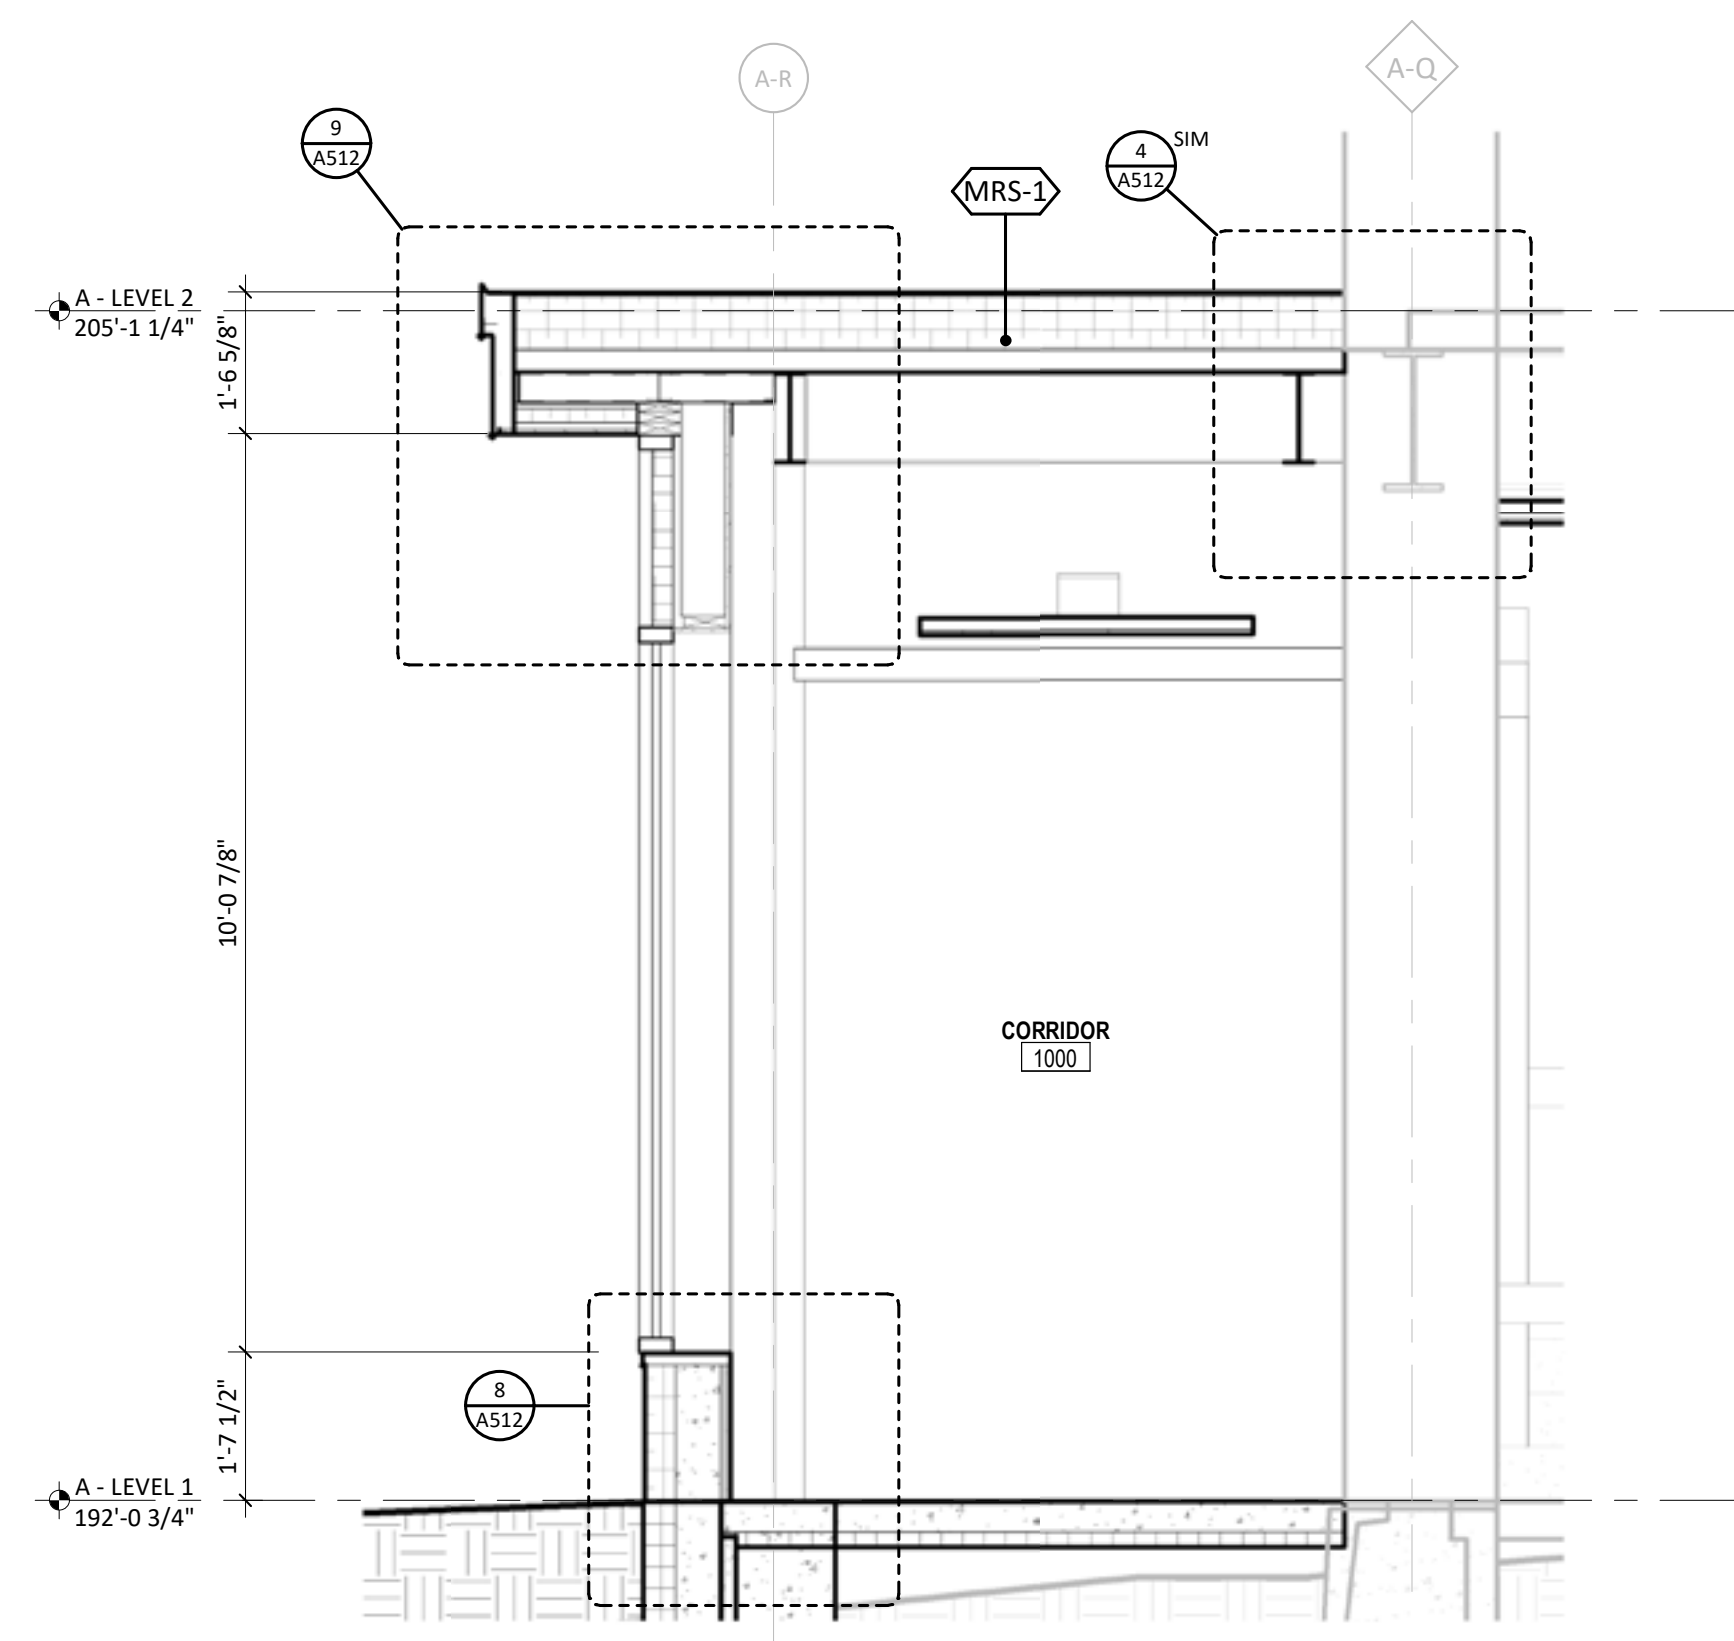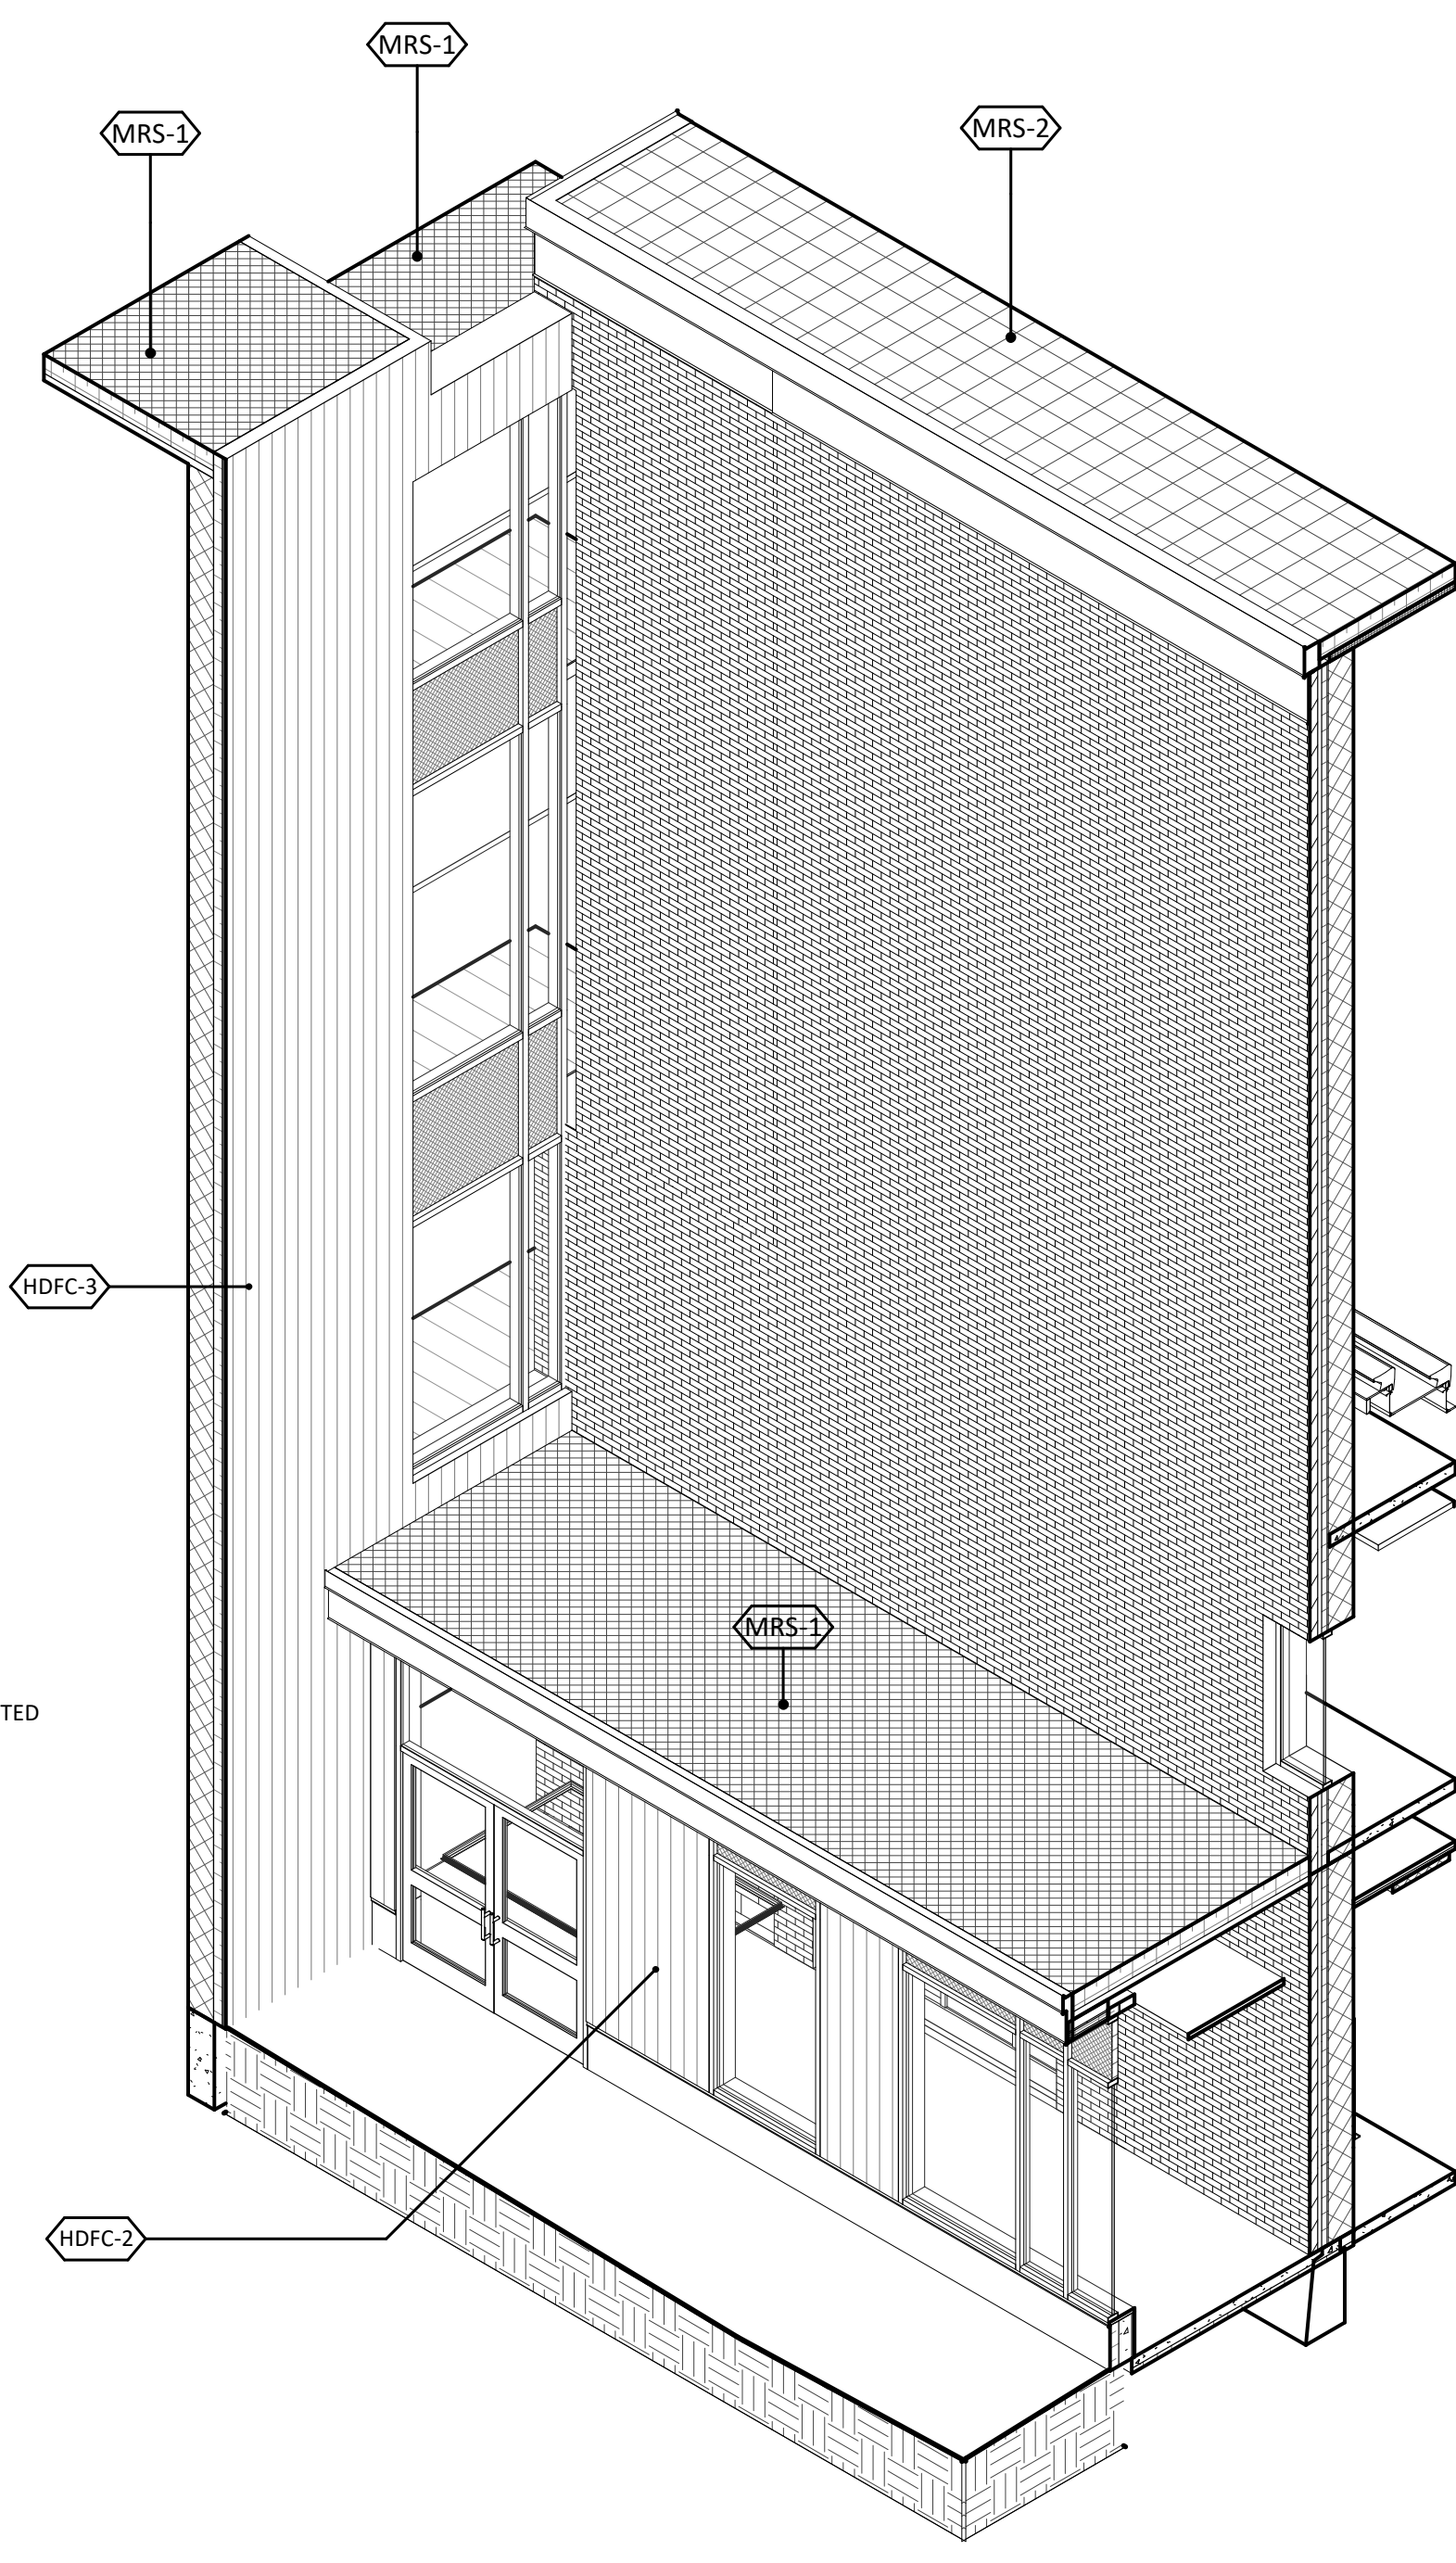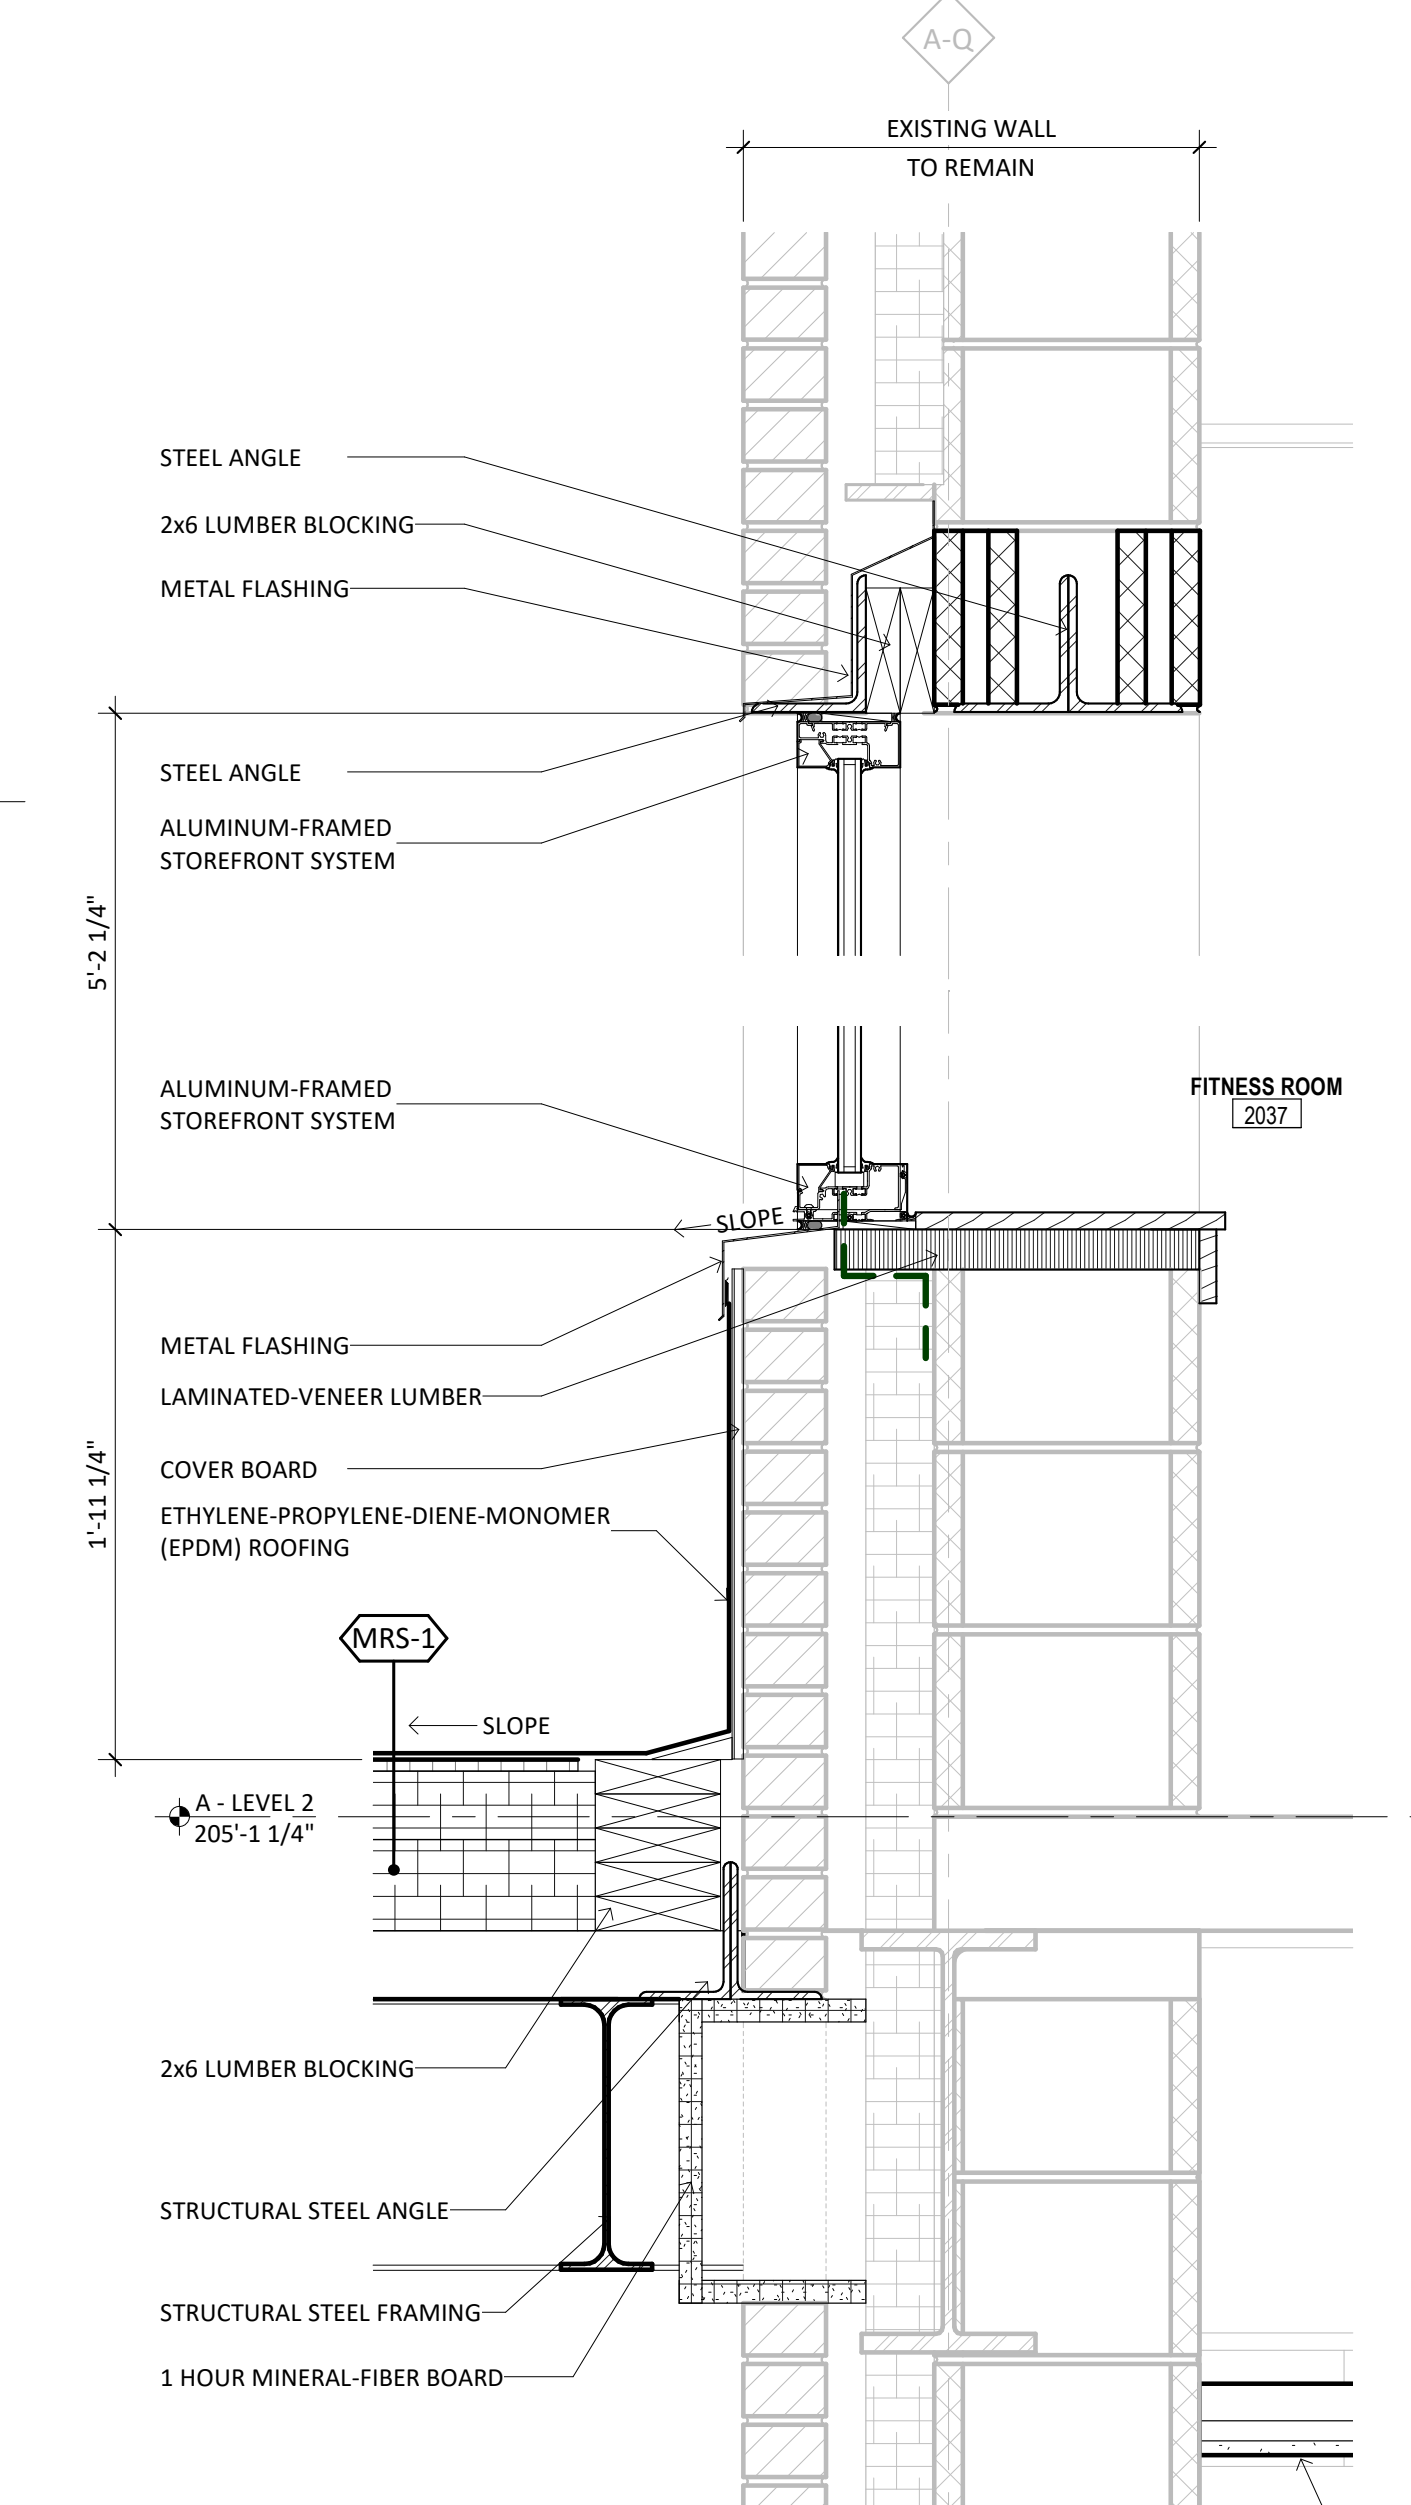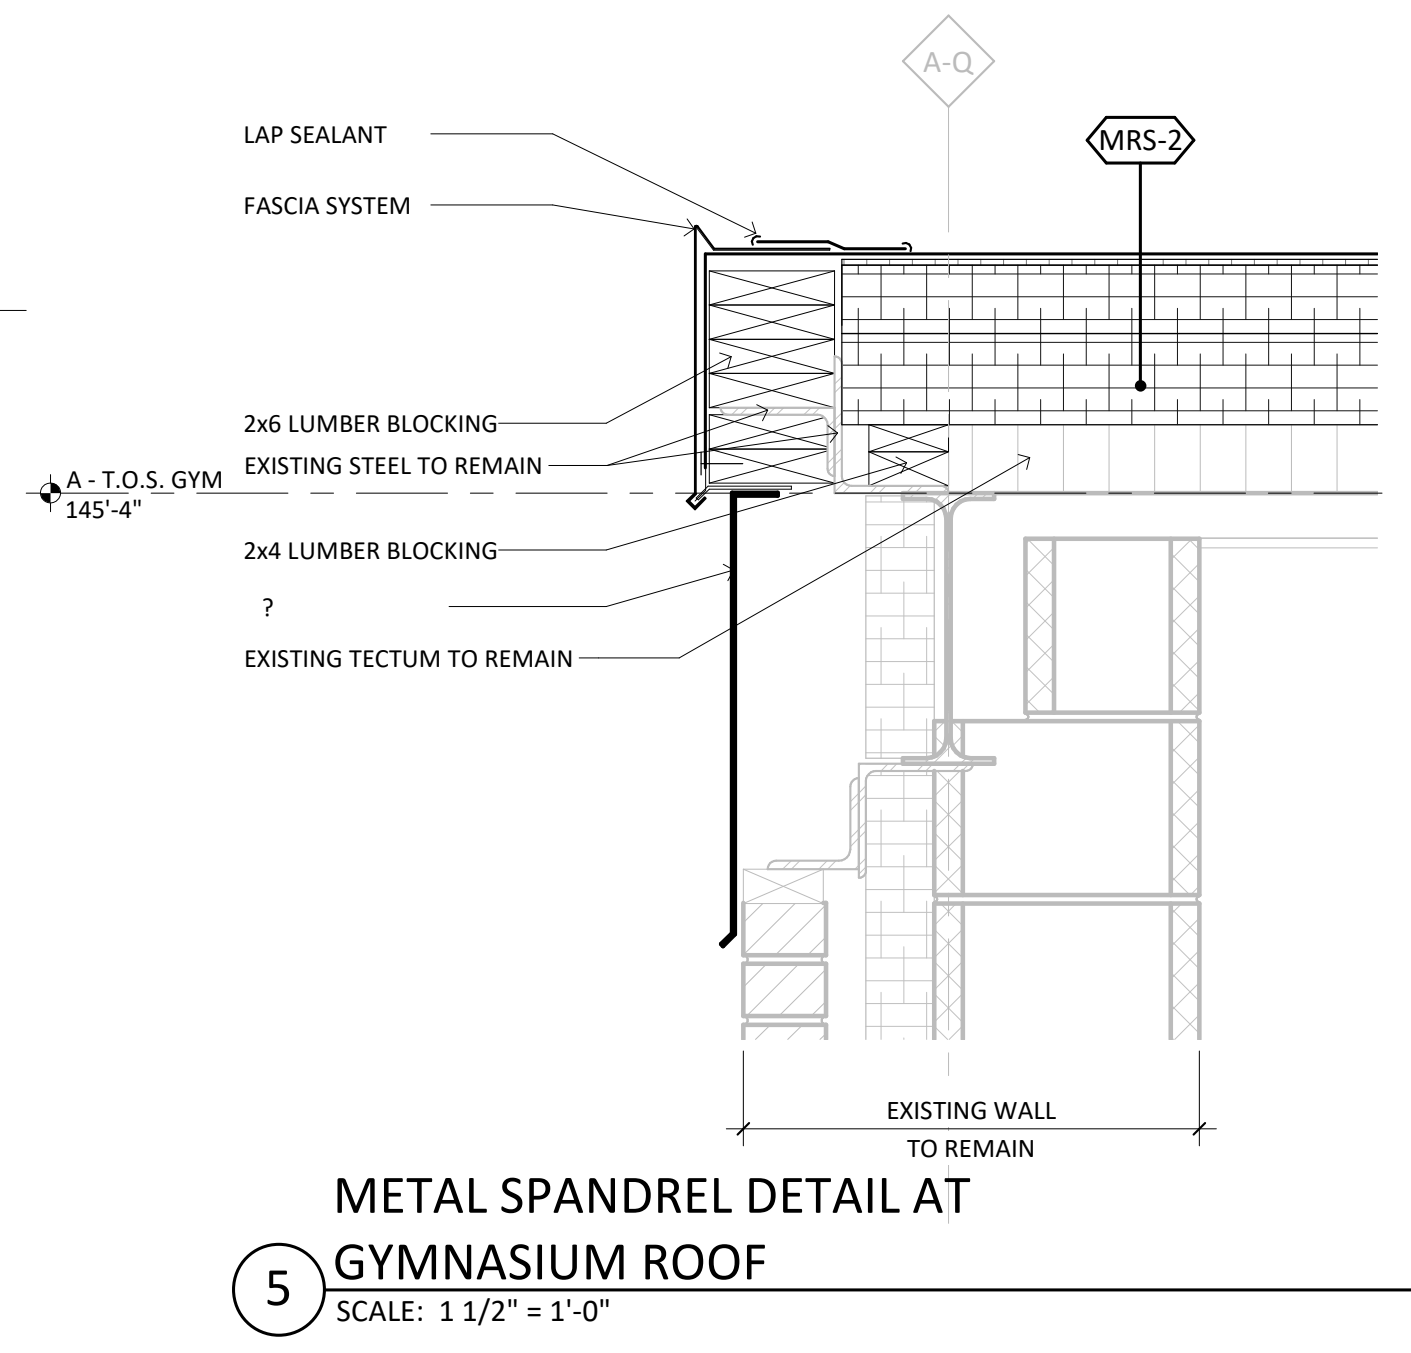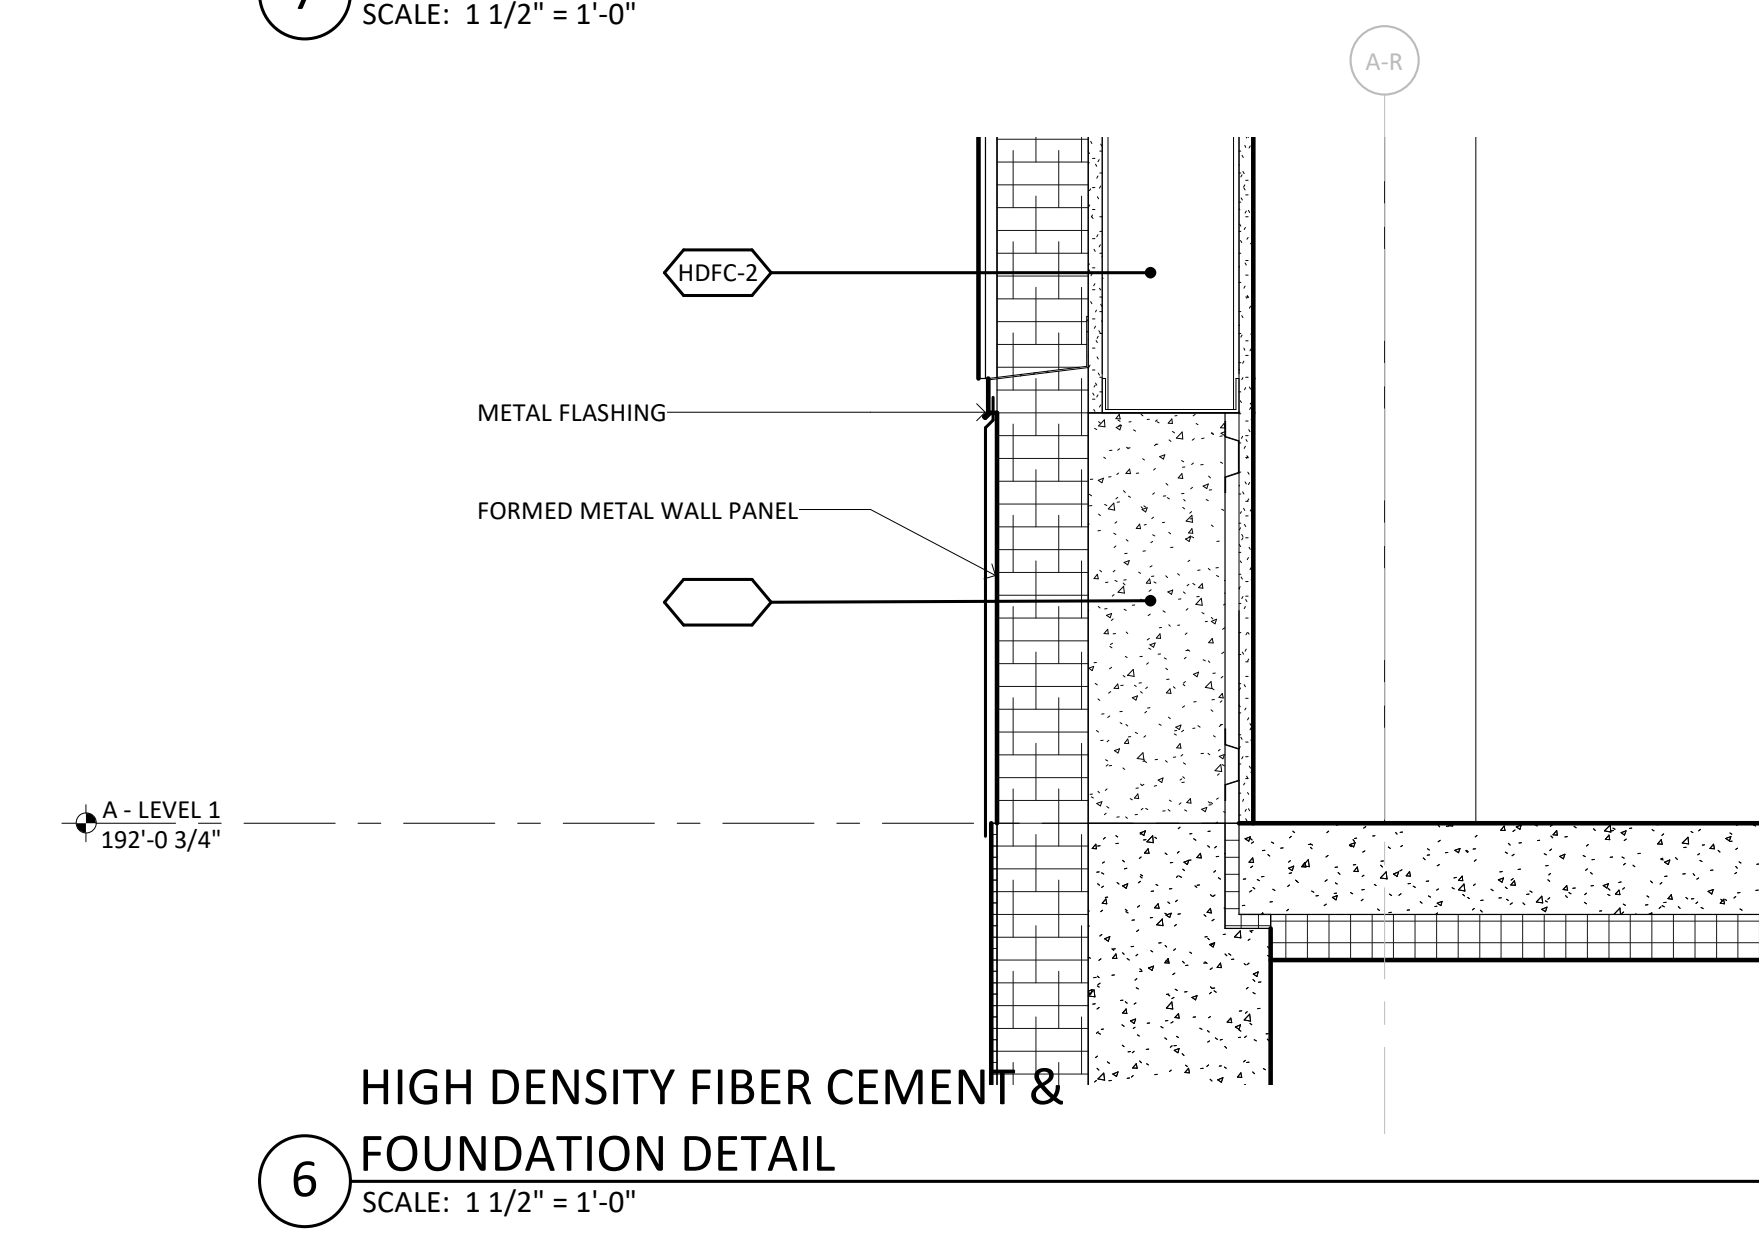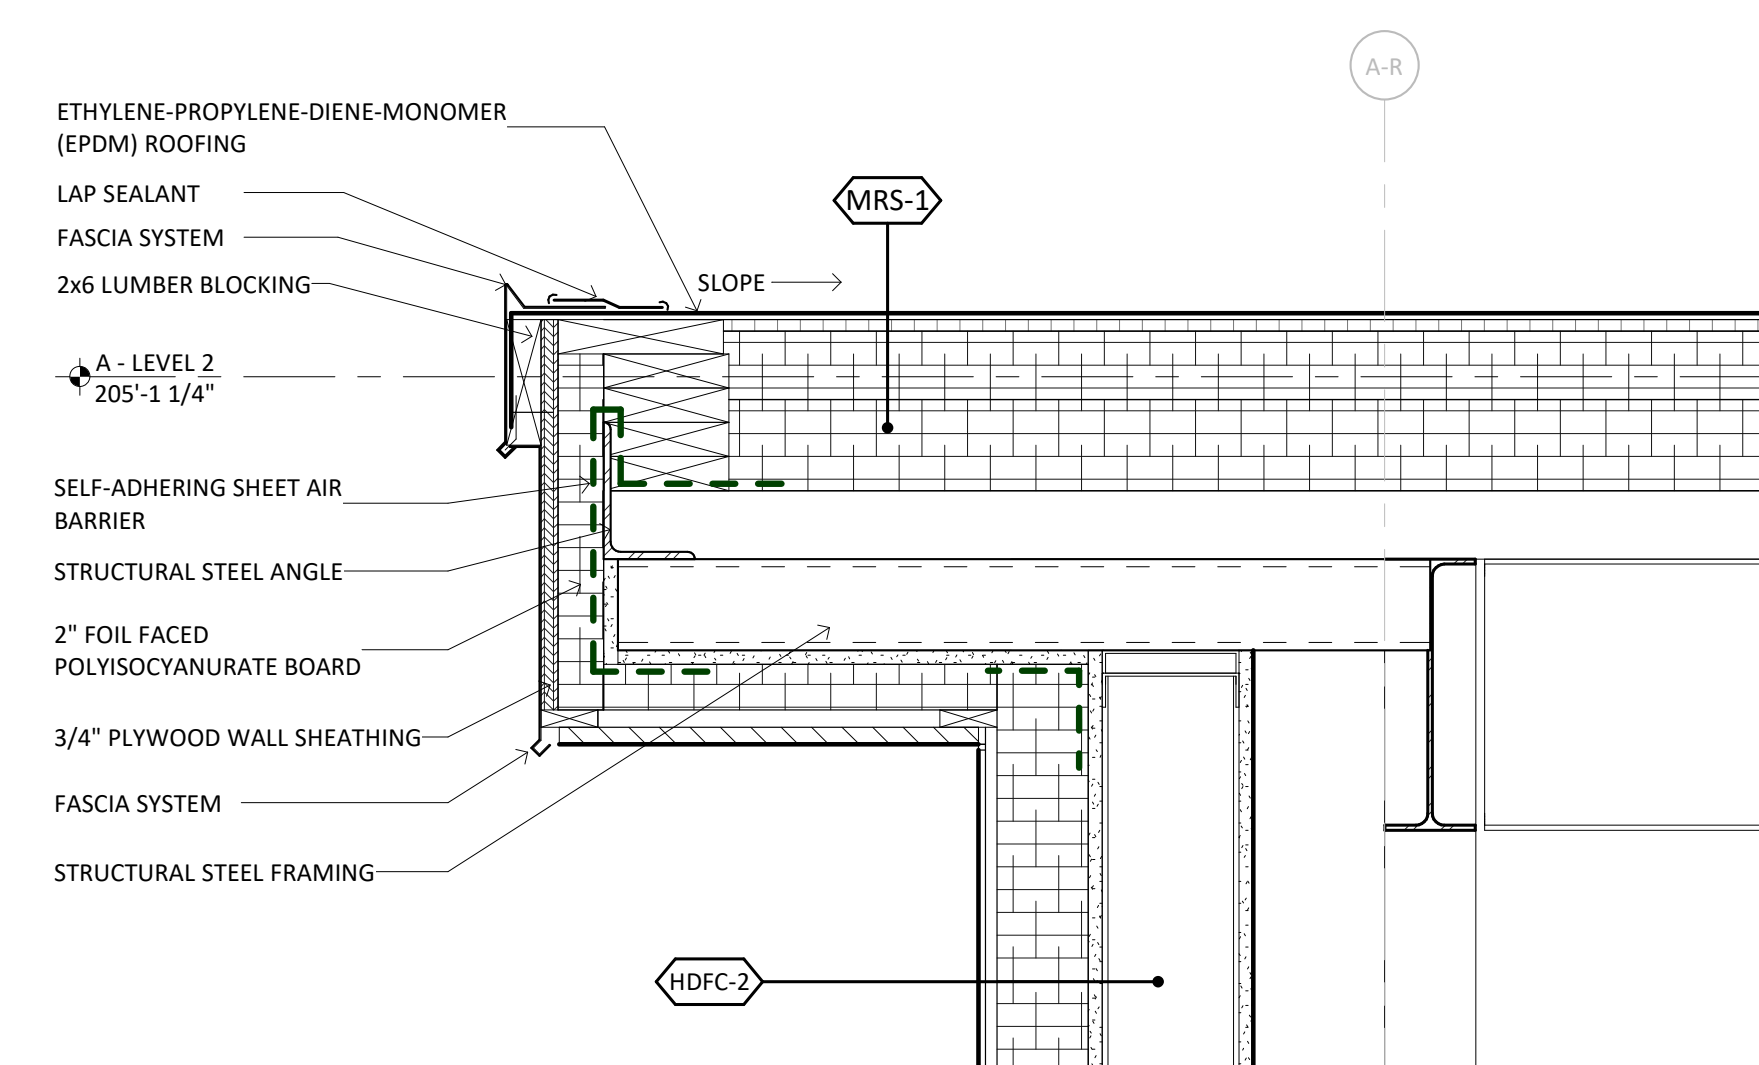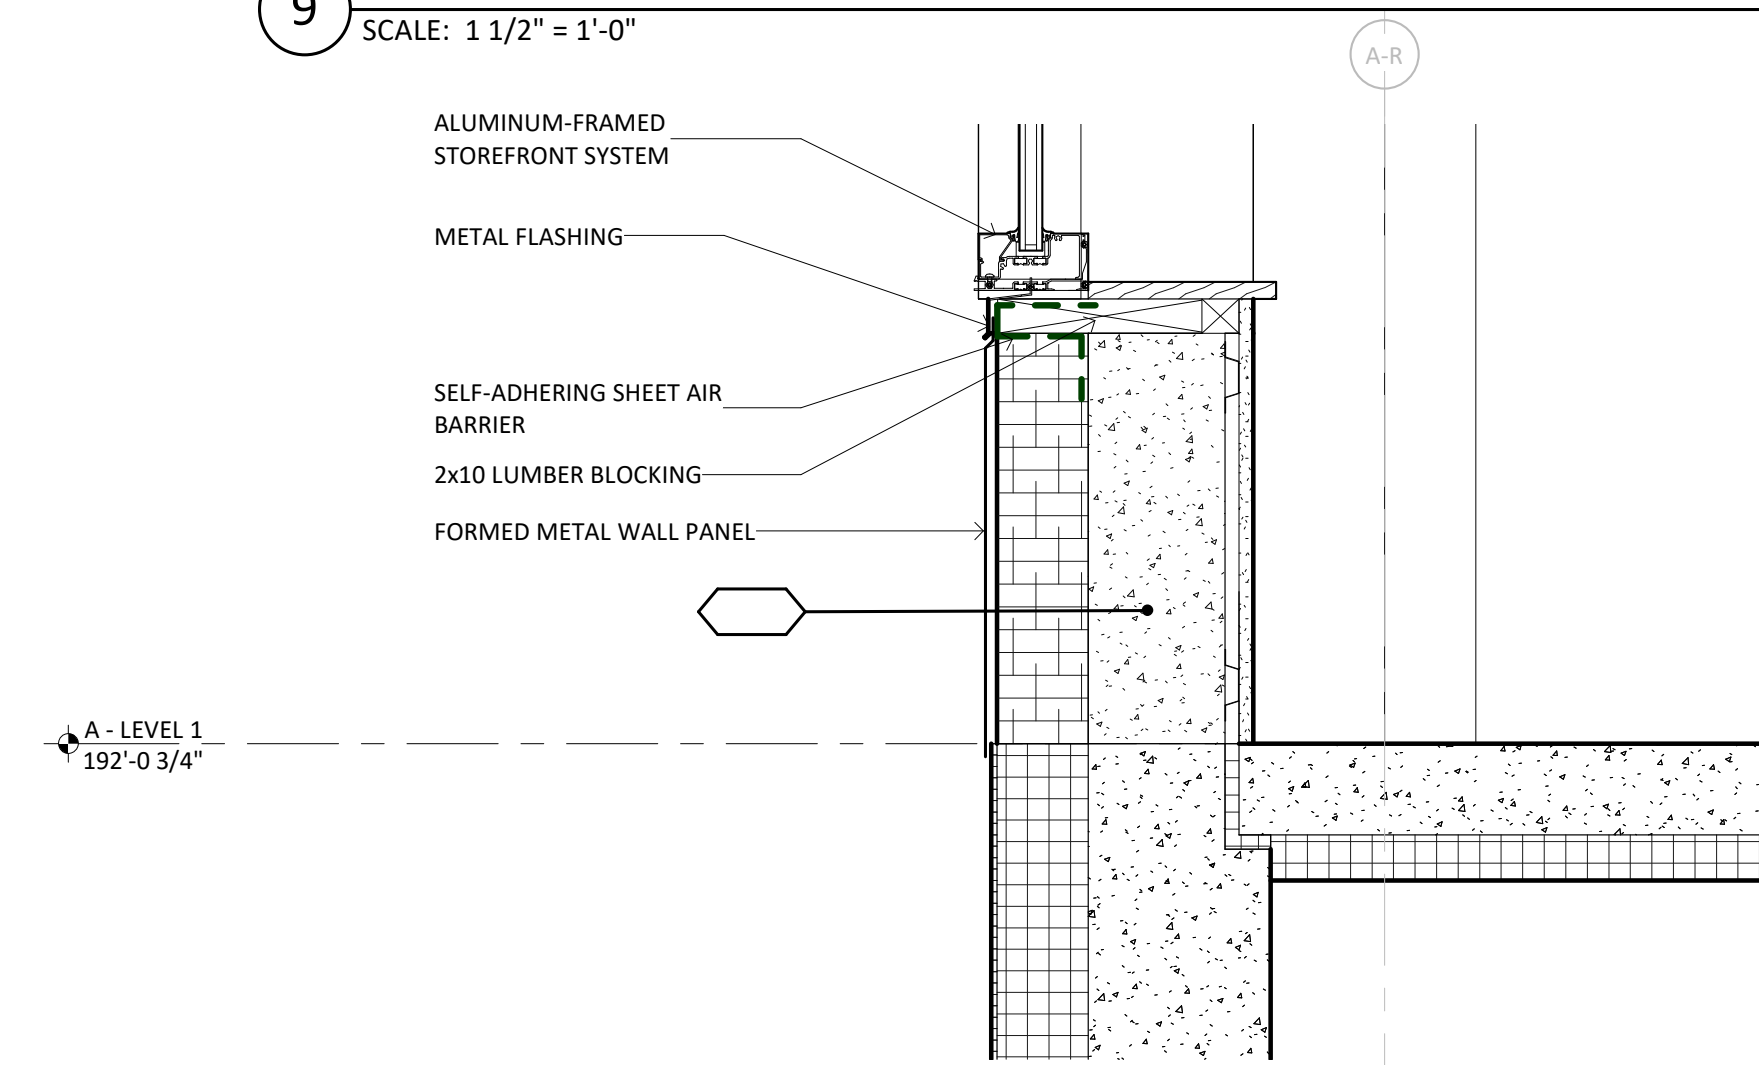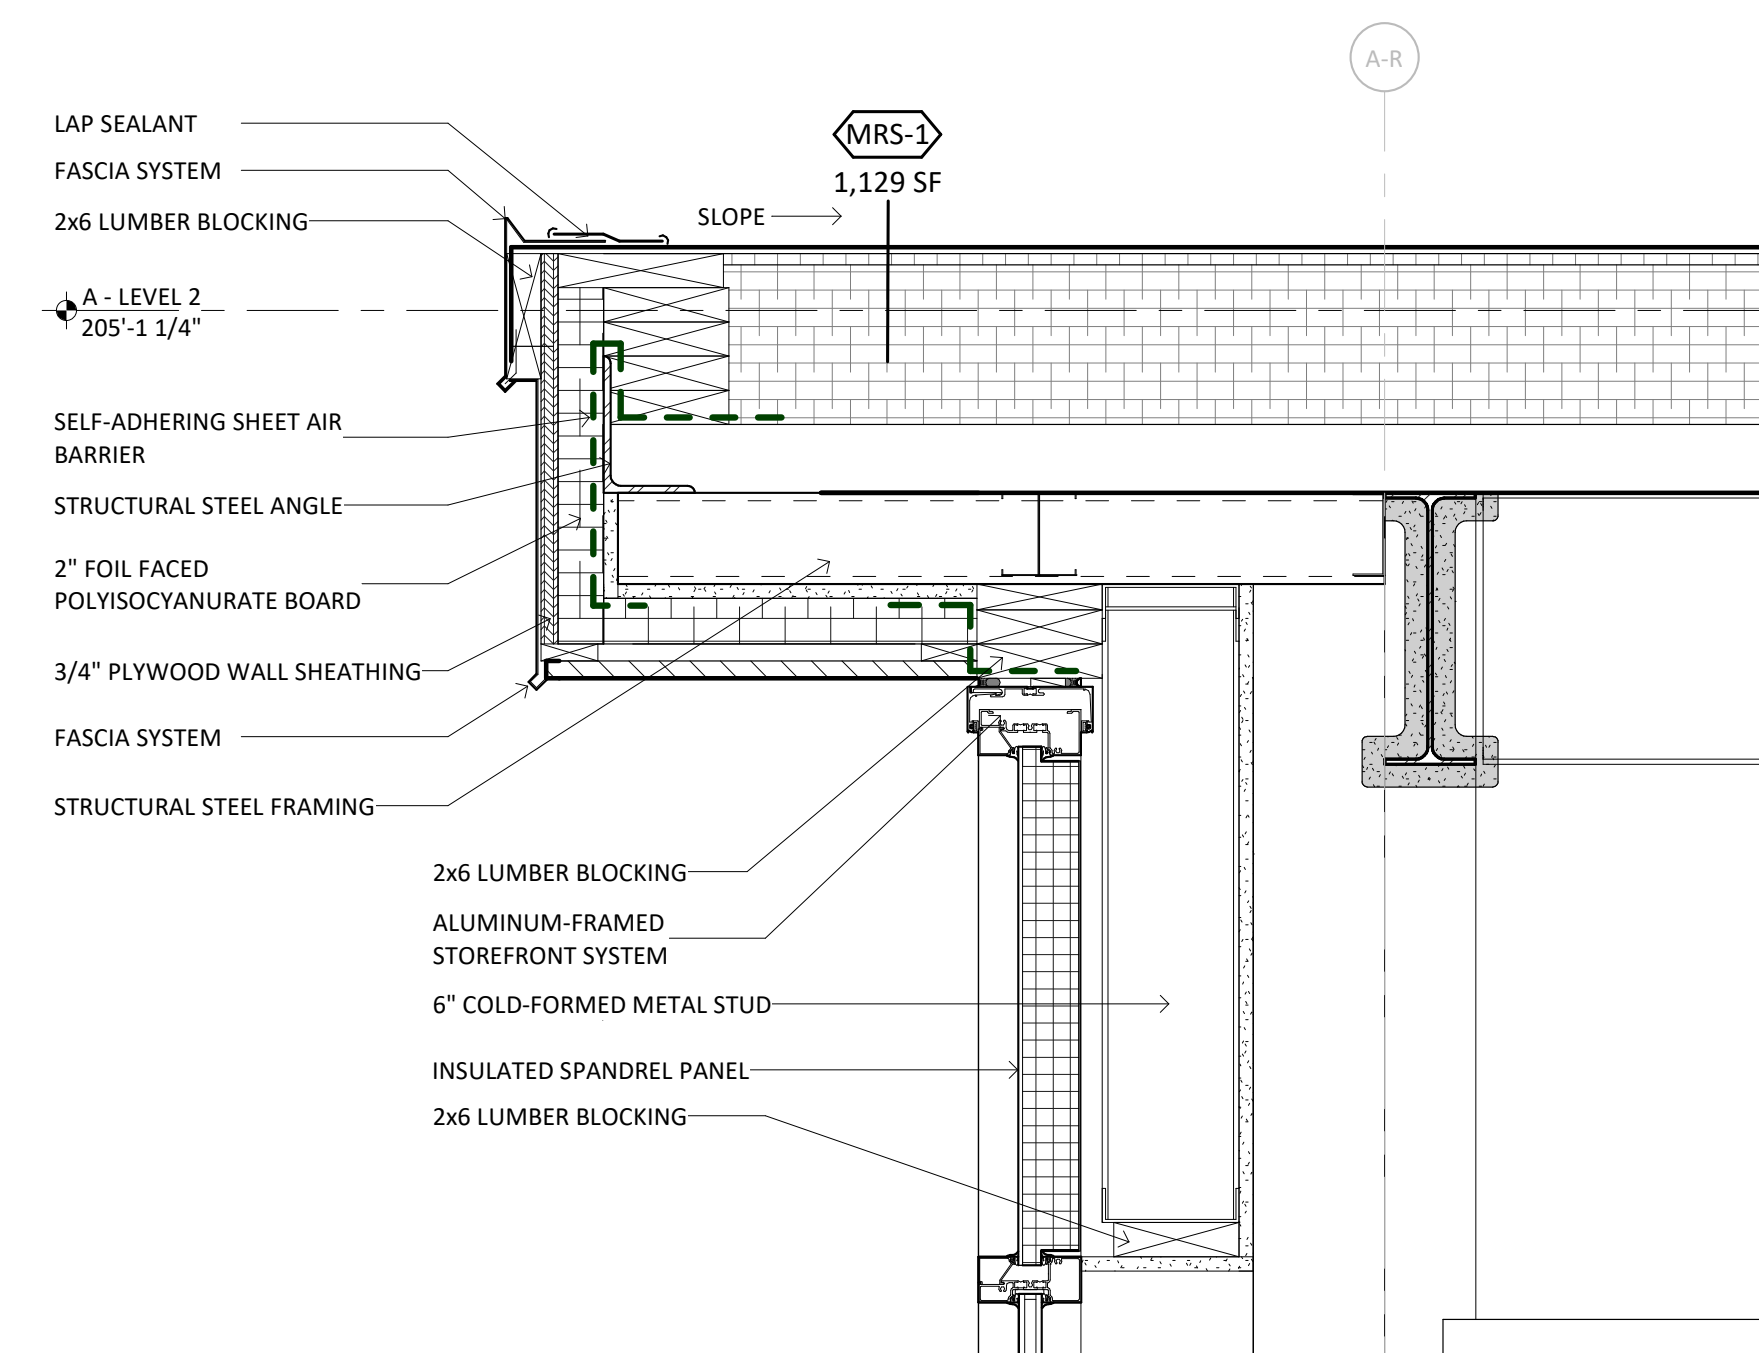

BURLINGTON HIGH SCHOOL  
BURLINGTON, VERMONT

BLACK RIVER DESIGN  
15 MAIN STREET  
BURLINGTON, VERMONT 05401

REVISIONS

NO.	DATE	DESCRIPTION

WALL SECTIONS  
SCALE: AS INDICATED  
DATE: 2020-12-14  
DRAWN BY: Author  
CHECKED BY: Checker

A512