


ARCHITECT

JRMA design studio
architecture - master planning - interiors
www.jrma design studio.com

86 - 88
NORTH WINOOSKI
DUPLEX

GENERAL NOTES

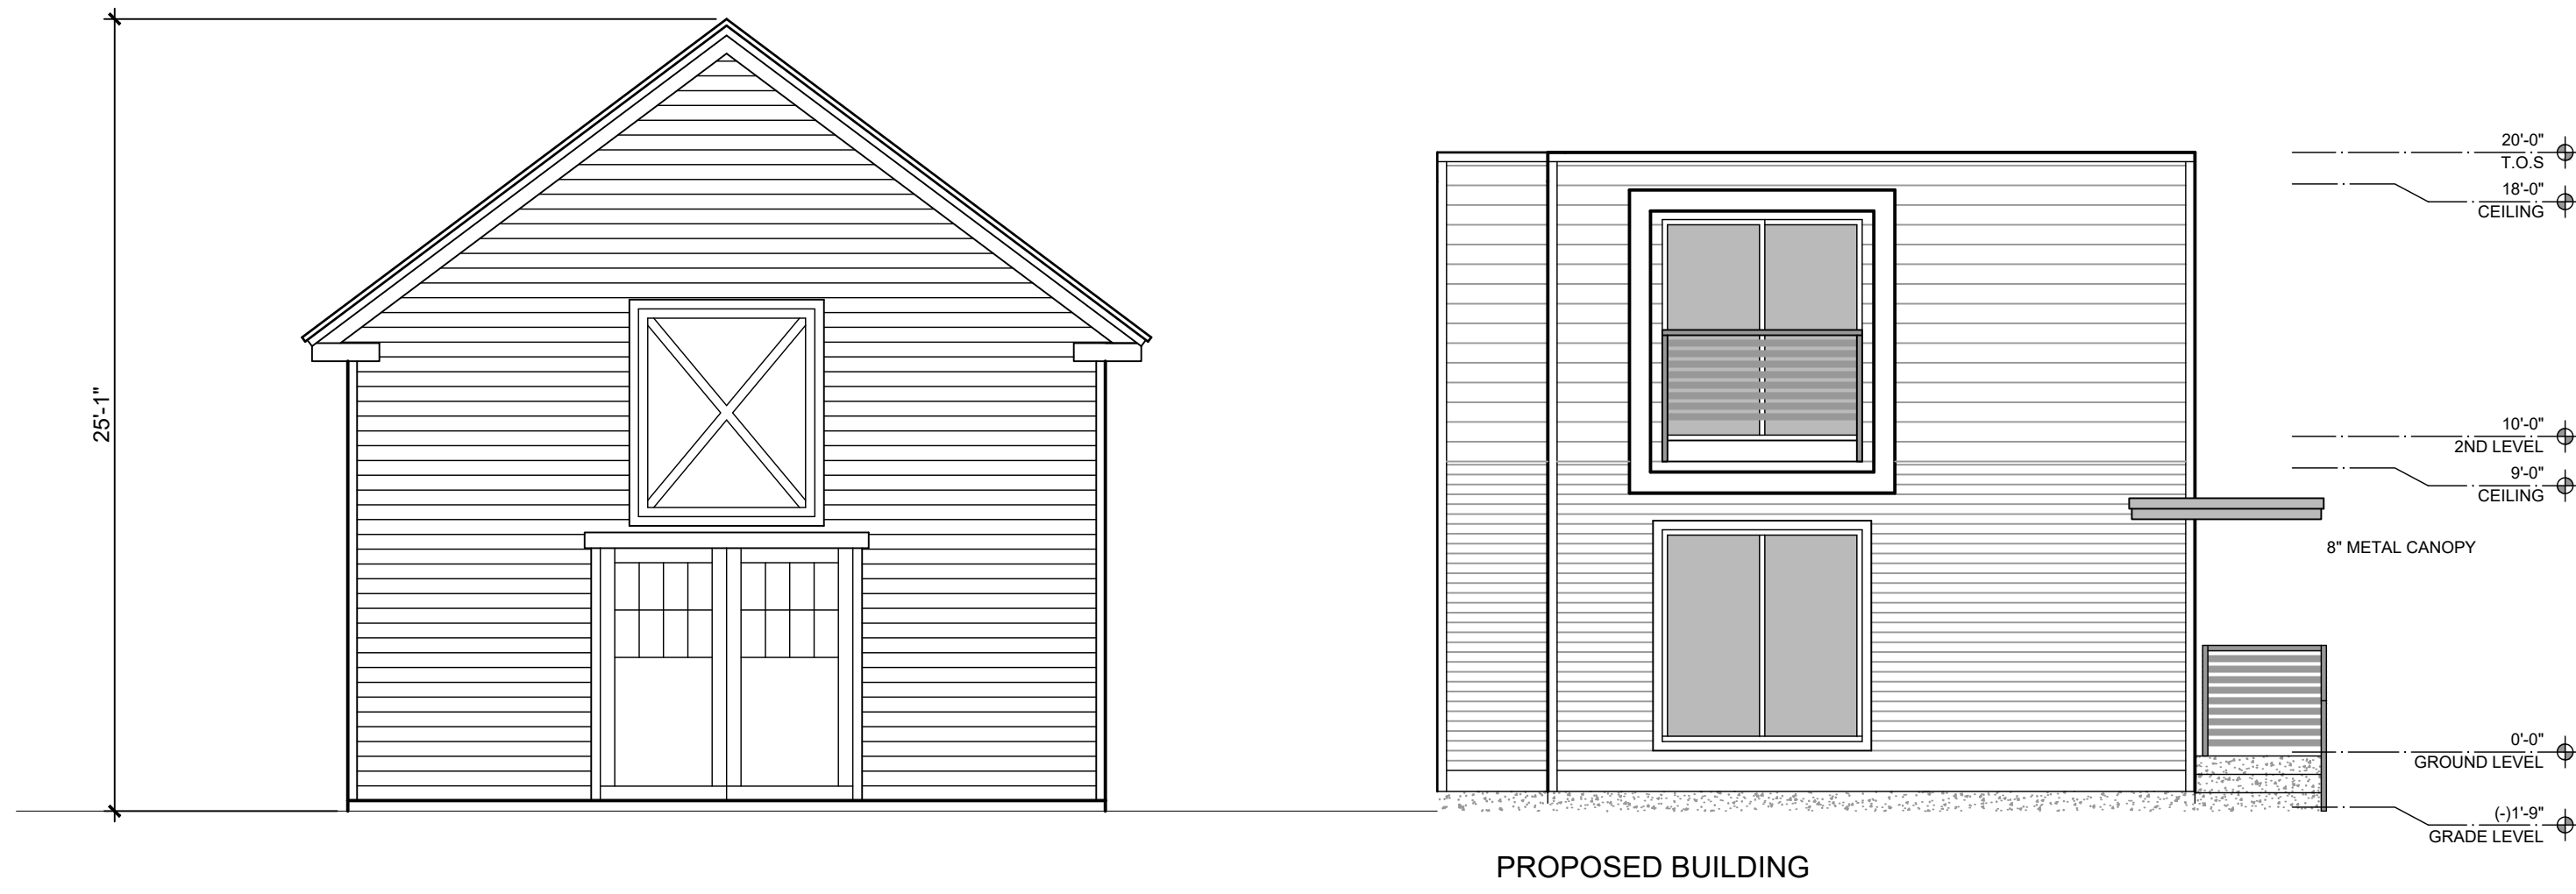

(EXISTING BARN) WEST ELEVATION
3/16" = 1' - 0"



OWNER / CONTRACTOR
PBGC LLC
Mr. Bill Bissonette
100 North Street
Burlington, Vermont 05041

PROFESSIONAL STAMP

REVISION HISTORY

Date	Issue
01/23/2022	SCHEMATIC PLANS
02/02/2022	PERMIT DRAWINGS

ELEVATIONS
COMPARISON

Drawing Title	2021-211
Project No.	06/08/2022
Date:	AS-NOTED
Scale:	MFA

A-405

Drawing No.