


OWNER:
SWITCHBACK BREWING CO.

DESIGN-BUILDER:
ReArch Company
55 Community Drive
Burlington, VT 05403
Phone:(802)863-8727


ARCHITECT:
S2 Architecture
5224 Shelburne Rd.
Shelburne, VT 05482
Phone:(802)985-5595

CIVIL ENGINEER:
Engineering Ventures P.C.
228 Flynn Avenue
Burlington, VT 05401
Phone:(802)863-6225

STRUCTURAL ENGINEER:
Engineering Ventures P.C.
228 Flynn Avenue
Burlington, VT 05401
Phone:(802)863-6225

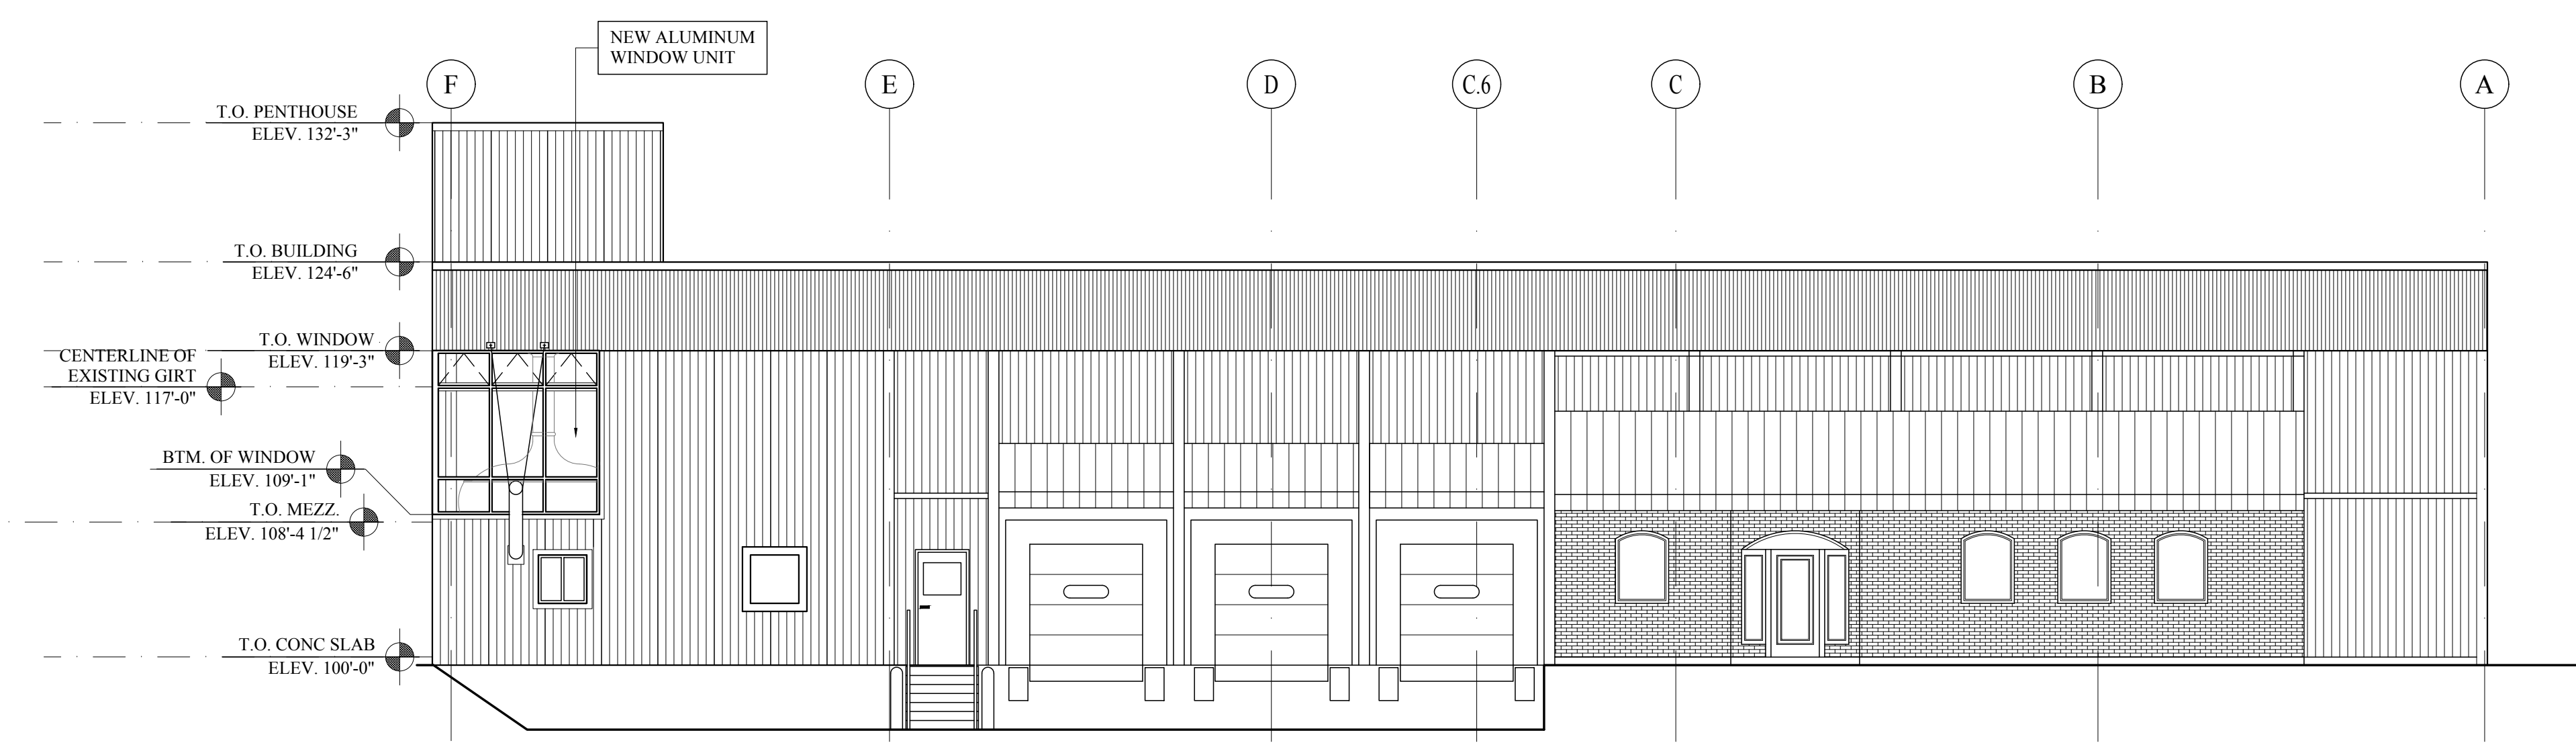

1 EAST ELEVATION
SCALE : 1/8" = 1'-0"

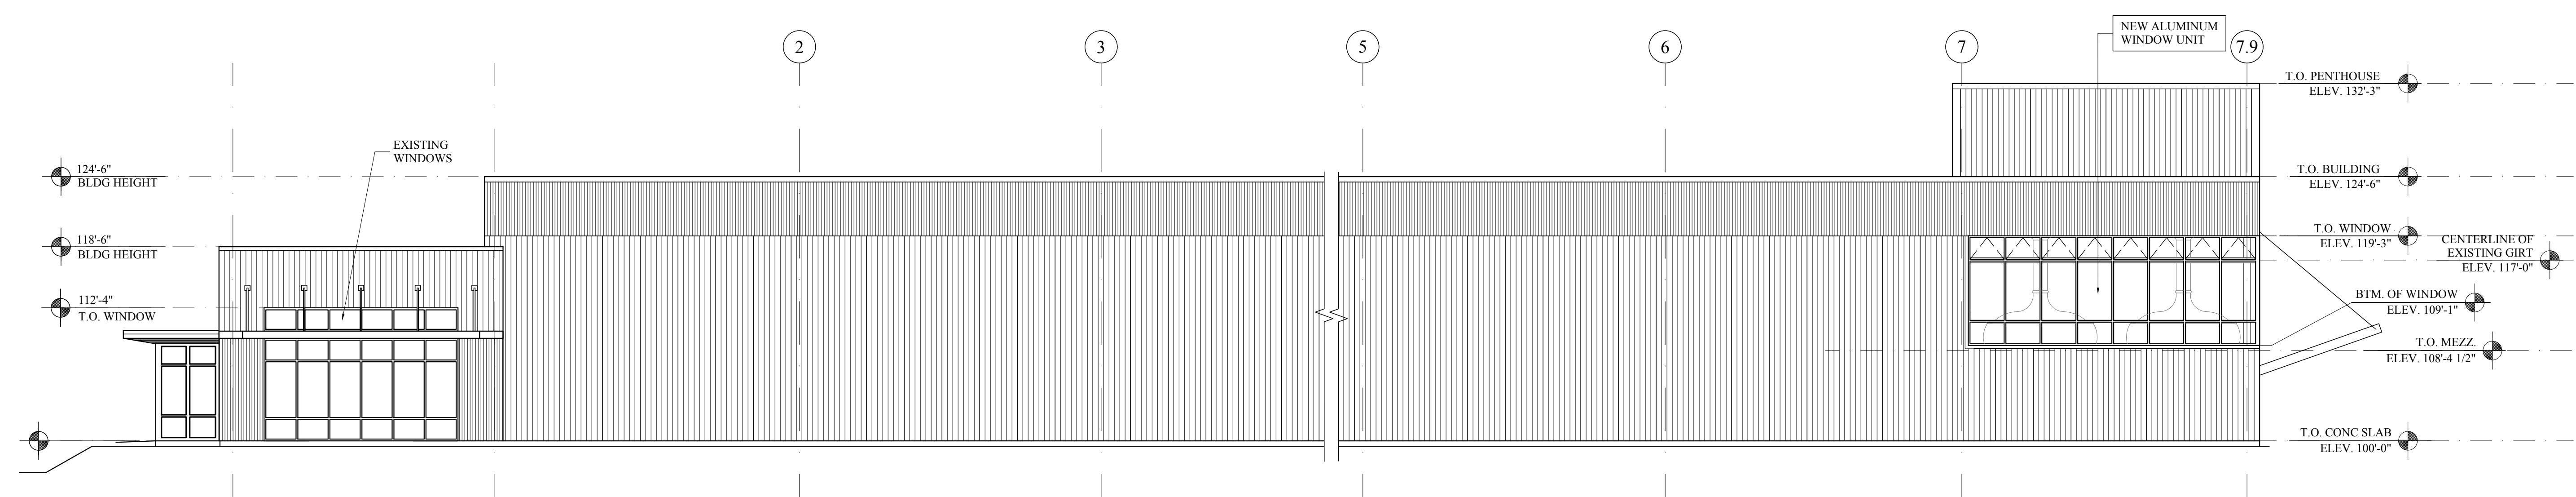

2 SOUTH ELEVATION
SCALE : 1/8" = 1'-0"

ISSUED
FOR
PERMITTING

DATE: 5.24.16

REVISIONS

PROPOSED EXTERIOR
ELEVATIONS