

PERMIT DRAWINGS
 --
 NOT FOR
 CONSTRUCTION



ELIZABETH HERRMANN
 ARCHITECTURE + DESIGN

29 NORTH ST
 BRISTOL VT 05443
 EHARCHITECT.COM
 INFO@EHARCHITECT.COM
 802 453 6401

MCCURDY RESIDENCE

410 APPLETREE PT
 BURLINGTON, VT

COPYRIGHT
 ELIZABETH HERRMANN
 ARCHITECTURE + DESIGN PC 2019
 Reproduction Not Permitted

DATE	DESCRIPTION
2021/10/07	ZONING SUBMISSION

PROPOSED ELEVATIONS

A-002



2 SOUTH ELEVATION
 SCALE: 1/4" = 1'-0"



1 WEST ELEVATION
 SCALE: 1/4" = 1'-0"

PERMIT DRAWINGS
--
NOT FOR
CONSTRUCTION

29 NORTH ST
BRISTOL VT 05443
EHARCHITECT.COM
INFO@EHARCHITECT.COM
802 453 6401

**MCCURDY
RESIDENCE**

410 APPLE TREE PT
BURLINGTON, VT


COPYRIGHT

ELIZABETH HERRMANN
ARCHITECTURE + DESIGN PC 2019
Reproduction Not Permitted

DATE	DESCRIPTION
2021/10/07	ZONING SUBMISSION

**PROPOSED
ELEVATIONS**

A-003

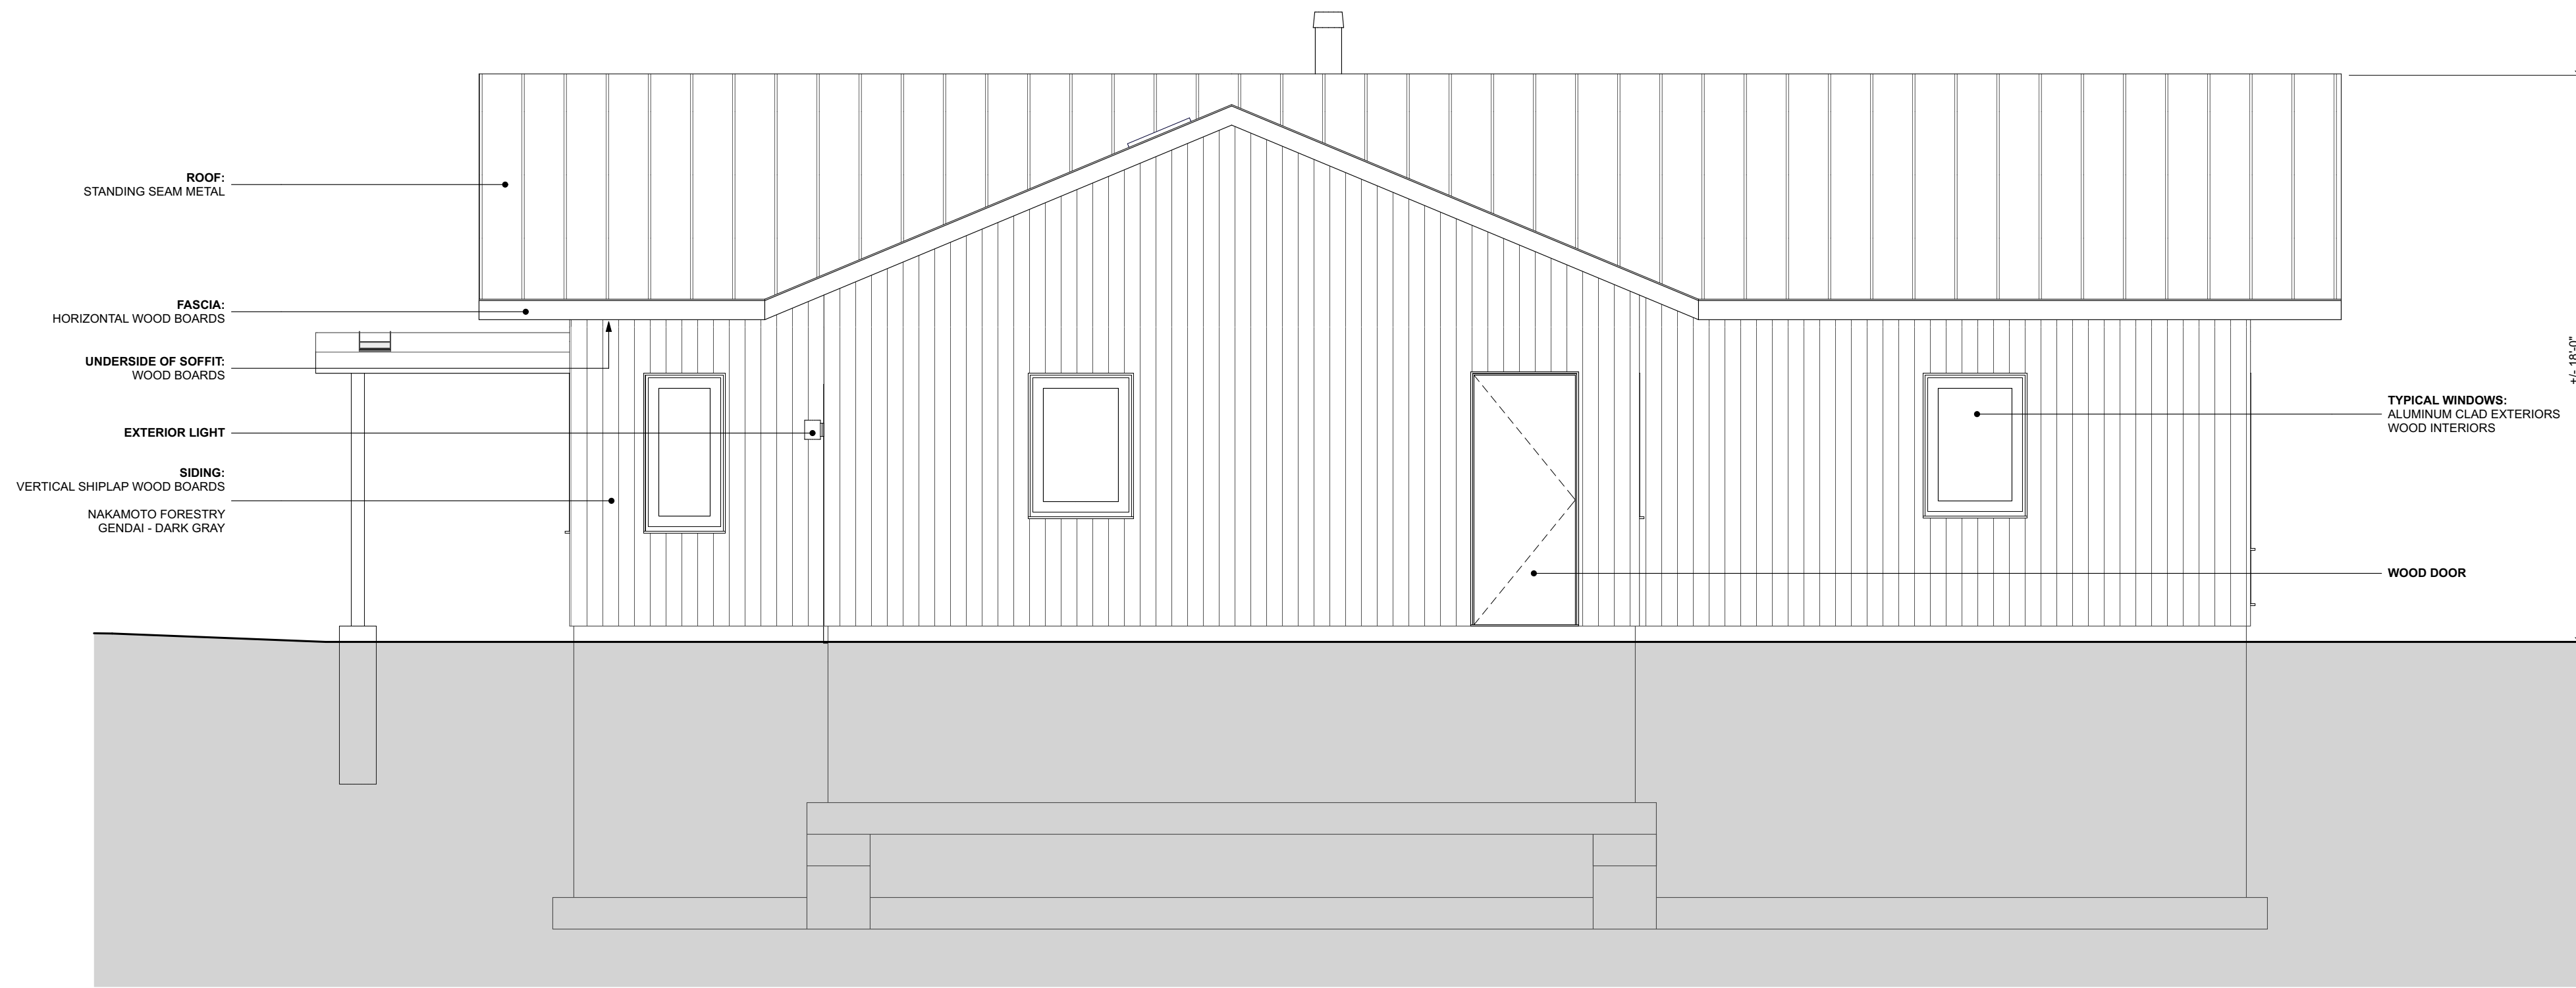

2 NORTH ELEVATION
SCALE: 1/4" = 1'-0"
0 2 4 8



1 EAST ELEVATION
SCALE: 1/4" = 1'-0"
0 2 4 8