


1 NORTH ELEVATION
SCALE: 1/8" = 1'-0"

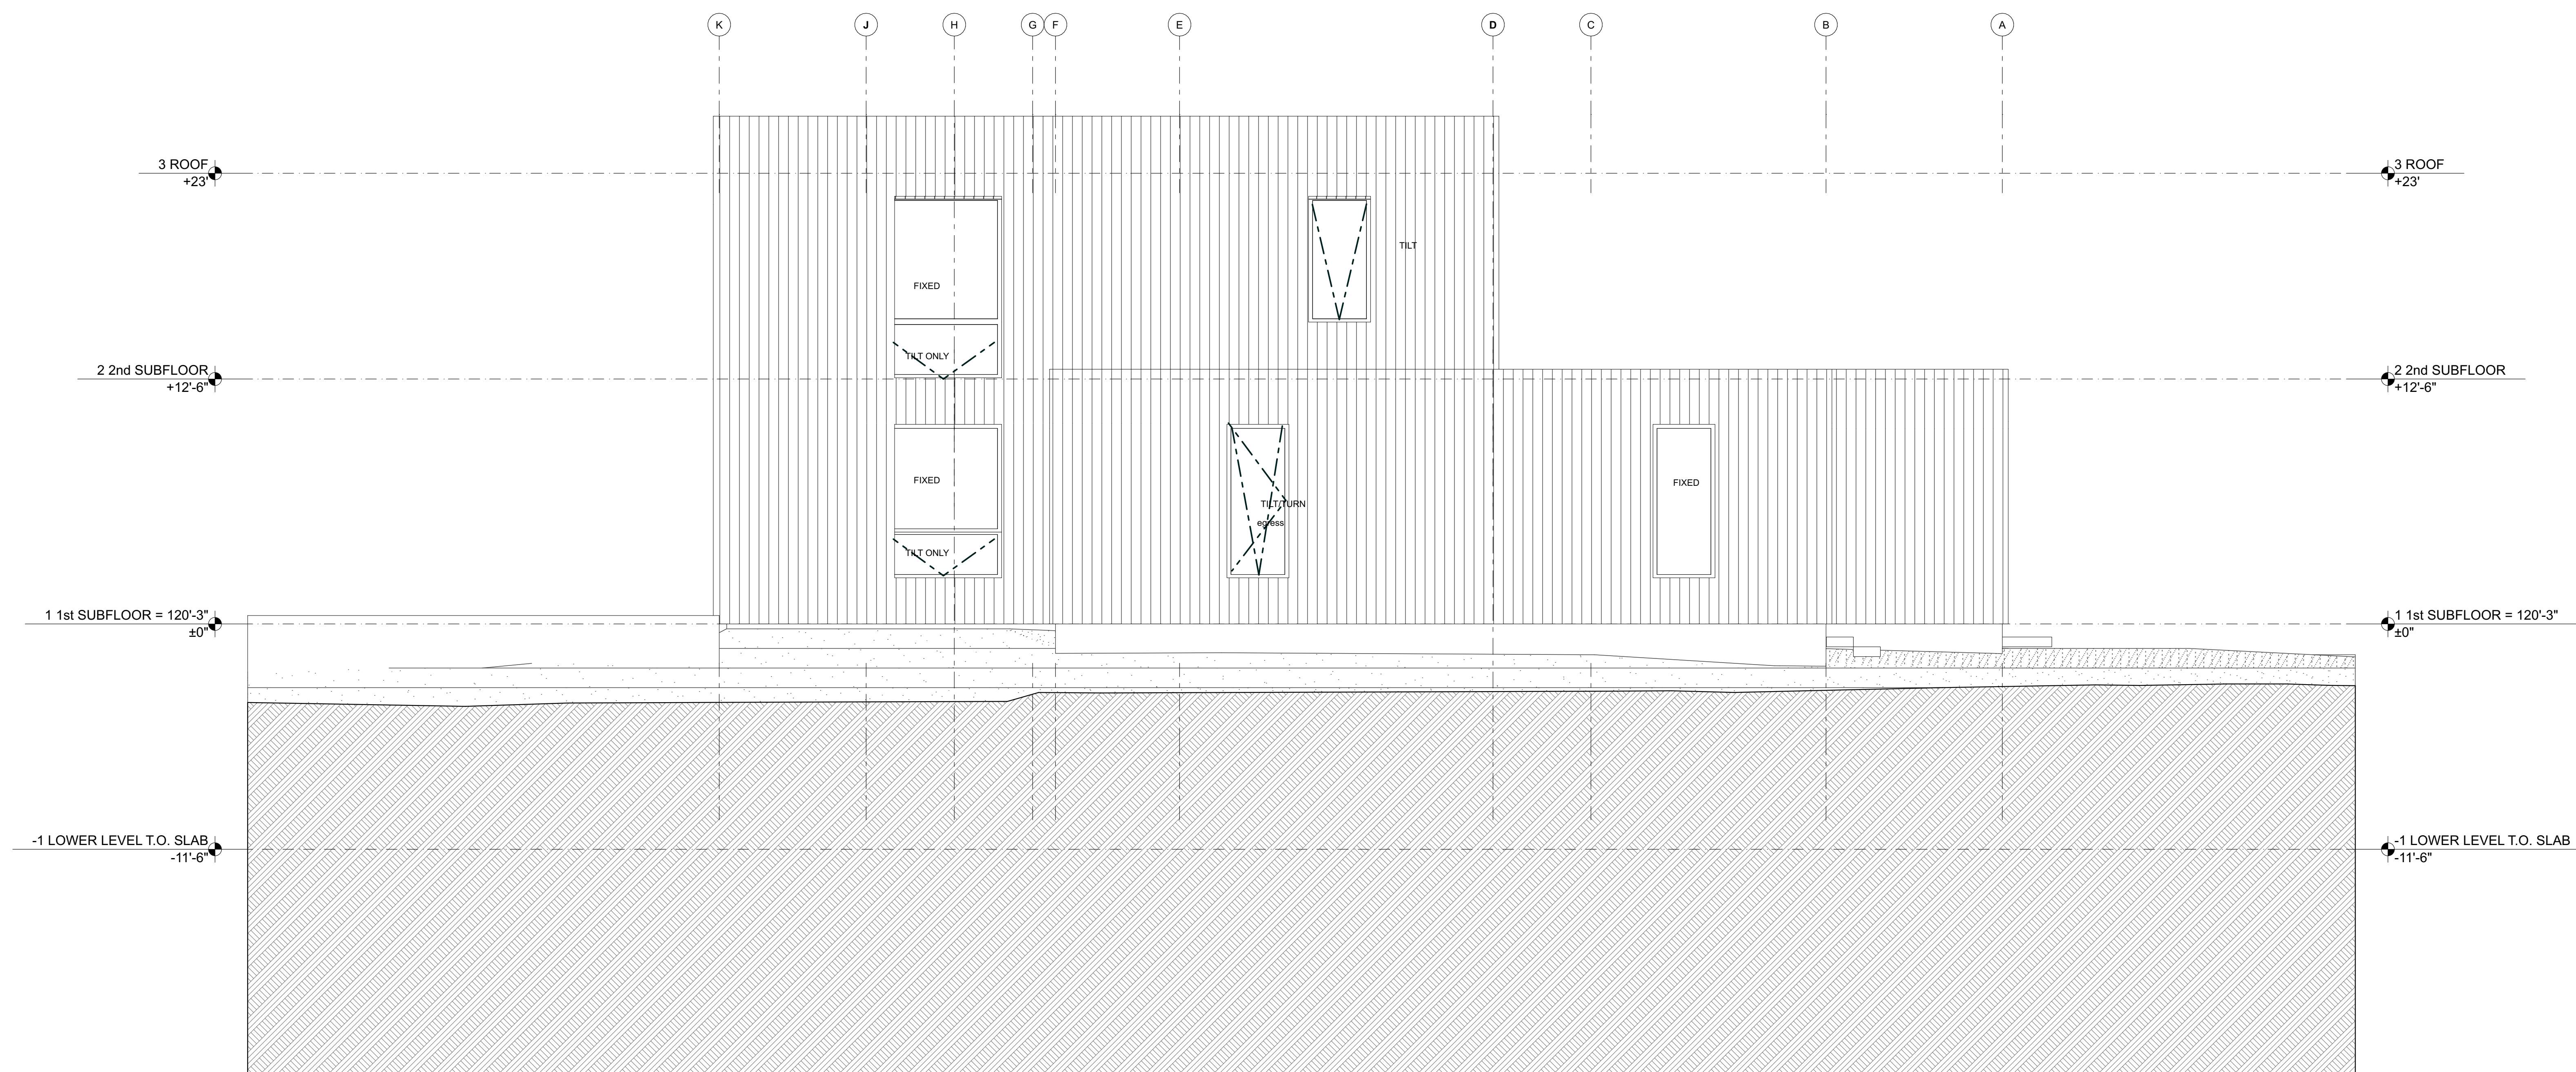

2 EAST ELEVATION
SCALE: 1/8" = 1'-0"

DATE	DESCRIPTION
1-11-23	FOR PERMITTING

COPYRIGHT
ELIZABETH HERRMANN
ARCHITECTURE + DESIGN PC 2019
Reproduction Not Permitted


**EXTERIOR
ELEVATIONS**




ELIZABETH HERRMANN
ARCHITECTURE + DESIGN

29 NORTH ST
BRISTOL VT 05443
EHARCHITECT.COM
INFO@EHARCHITECT.COM
802 453 6401

**WONG
RESIDENCE**
98 SUNSET CLIFF RD
BURLINGTON, VT

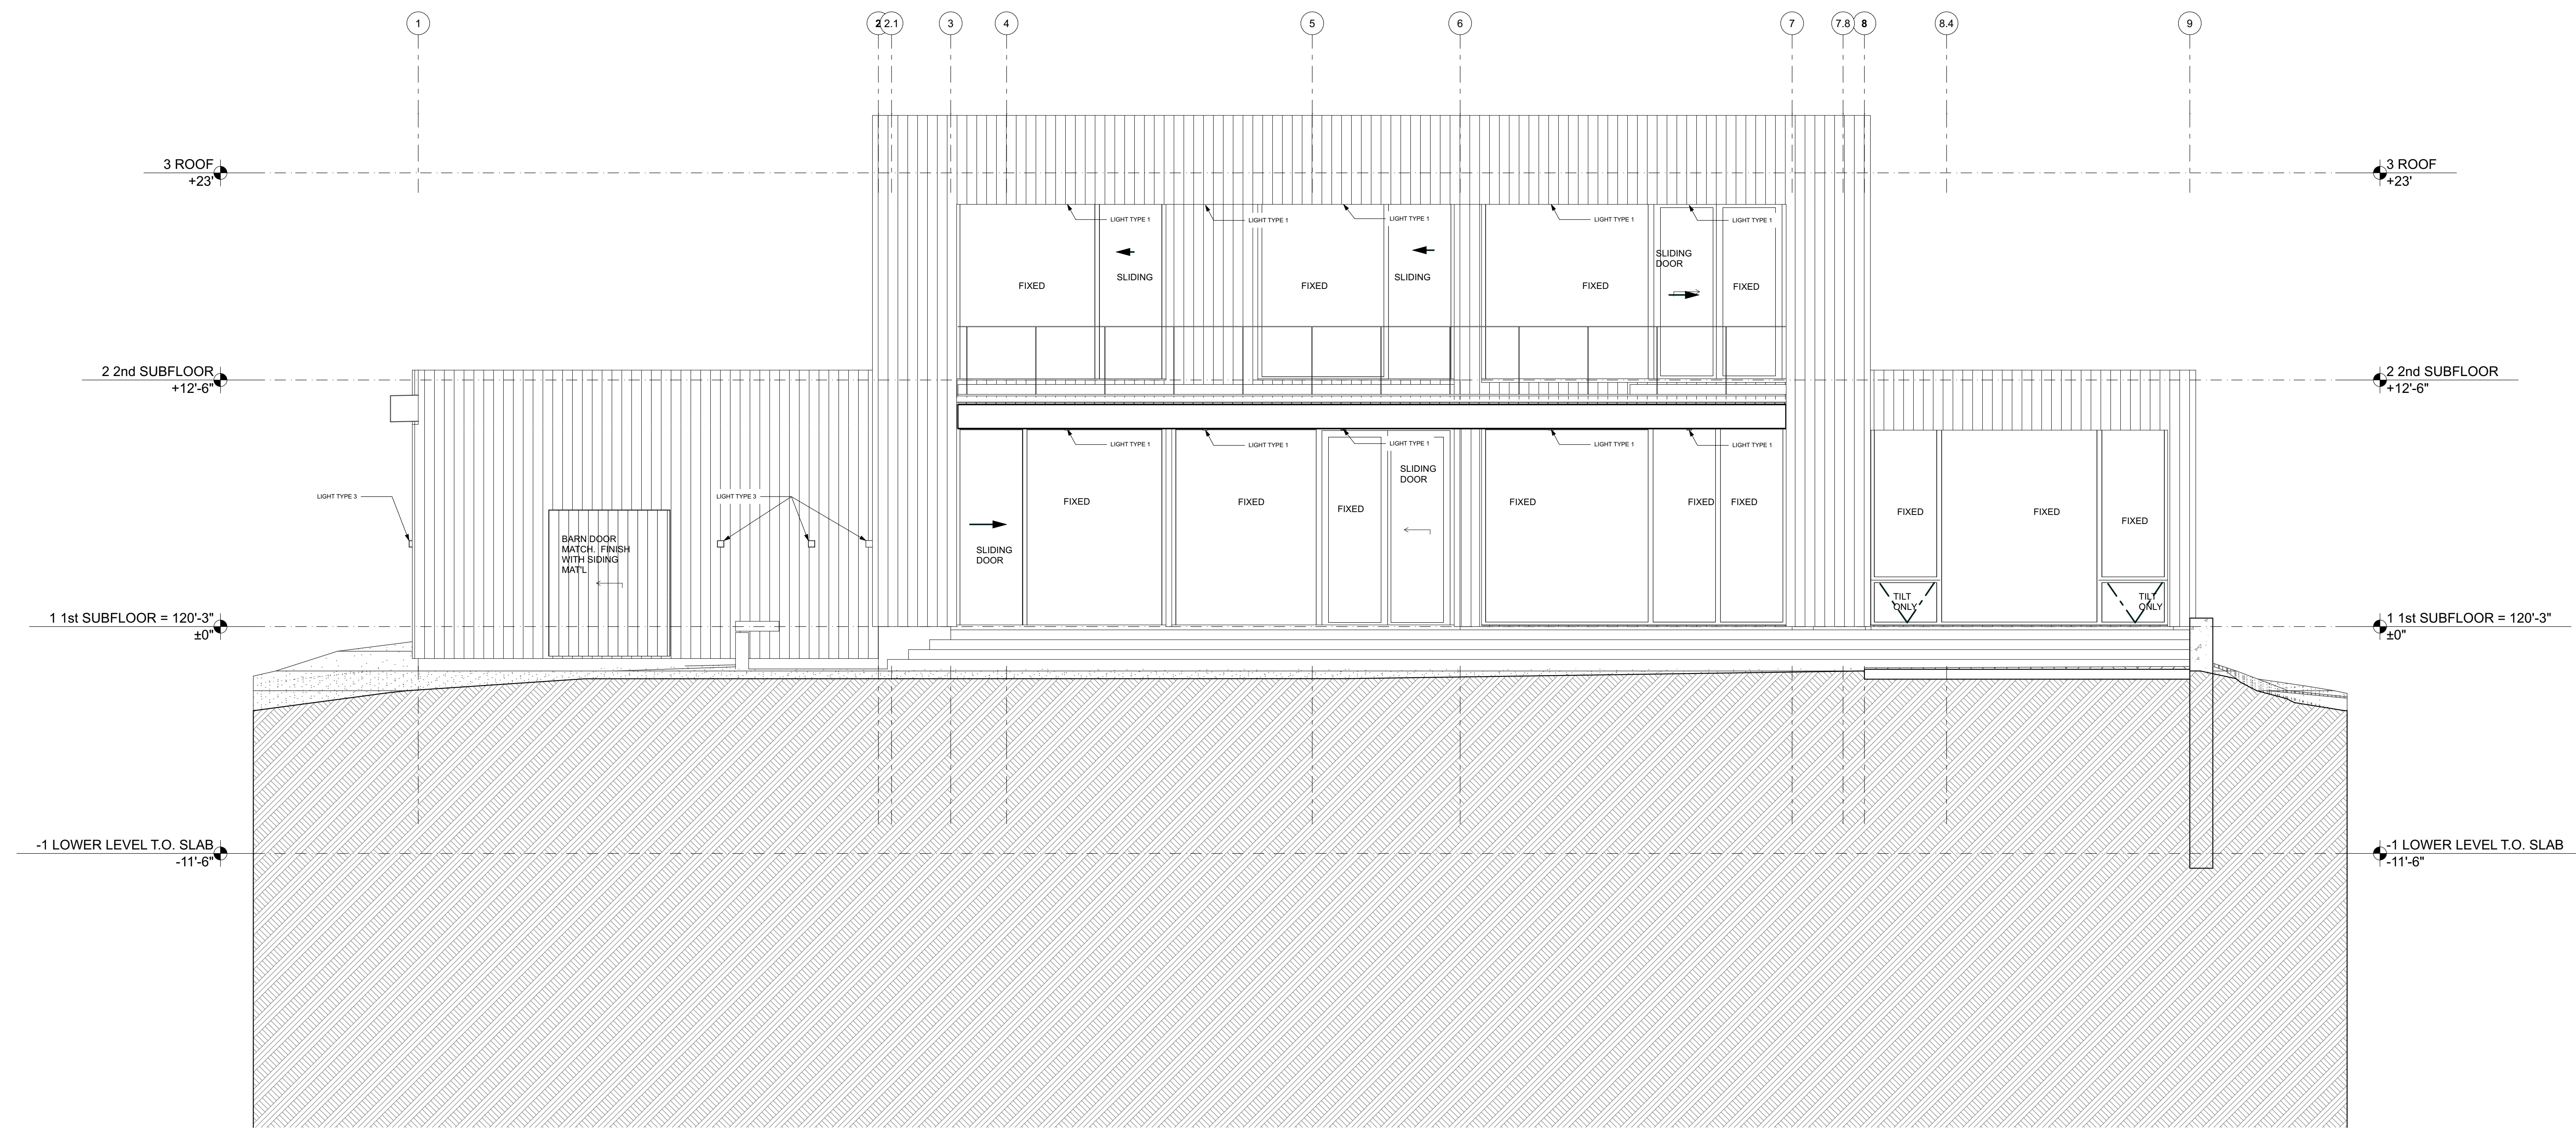

1 SOUTH ELEVATION
SCALE: 1/4" = 1'-0"

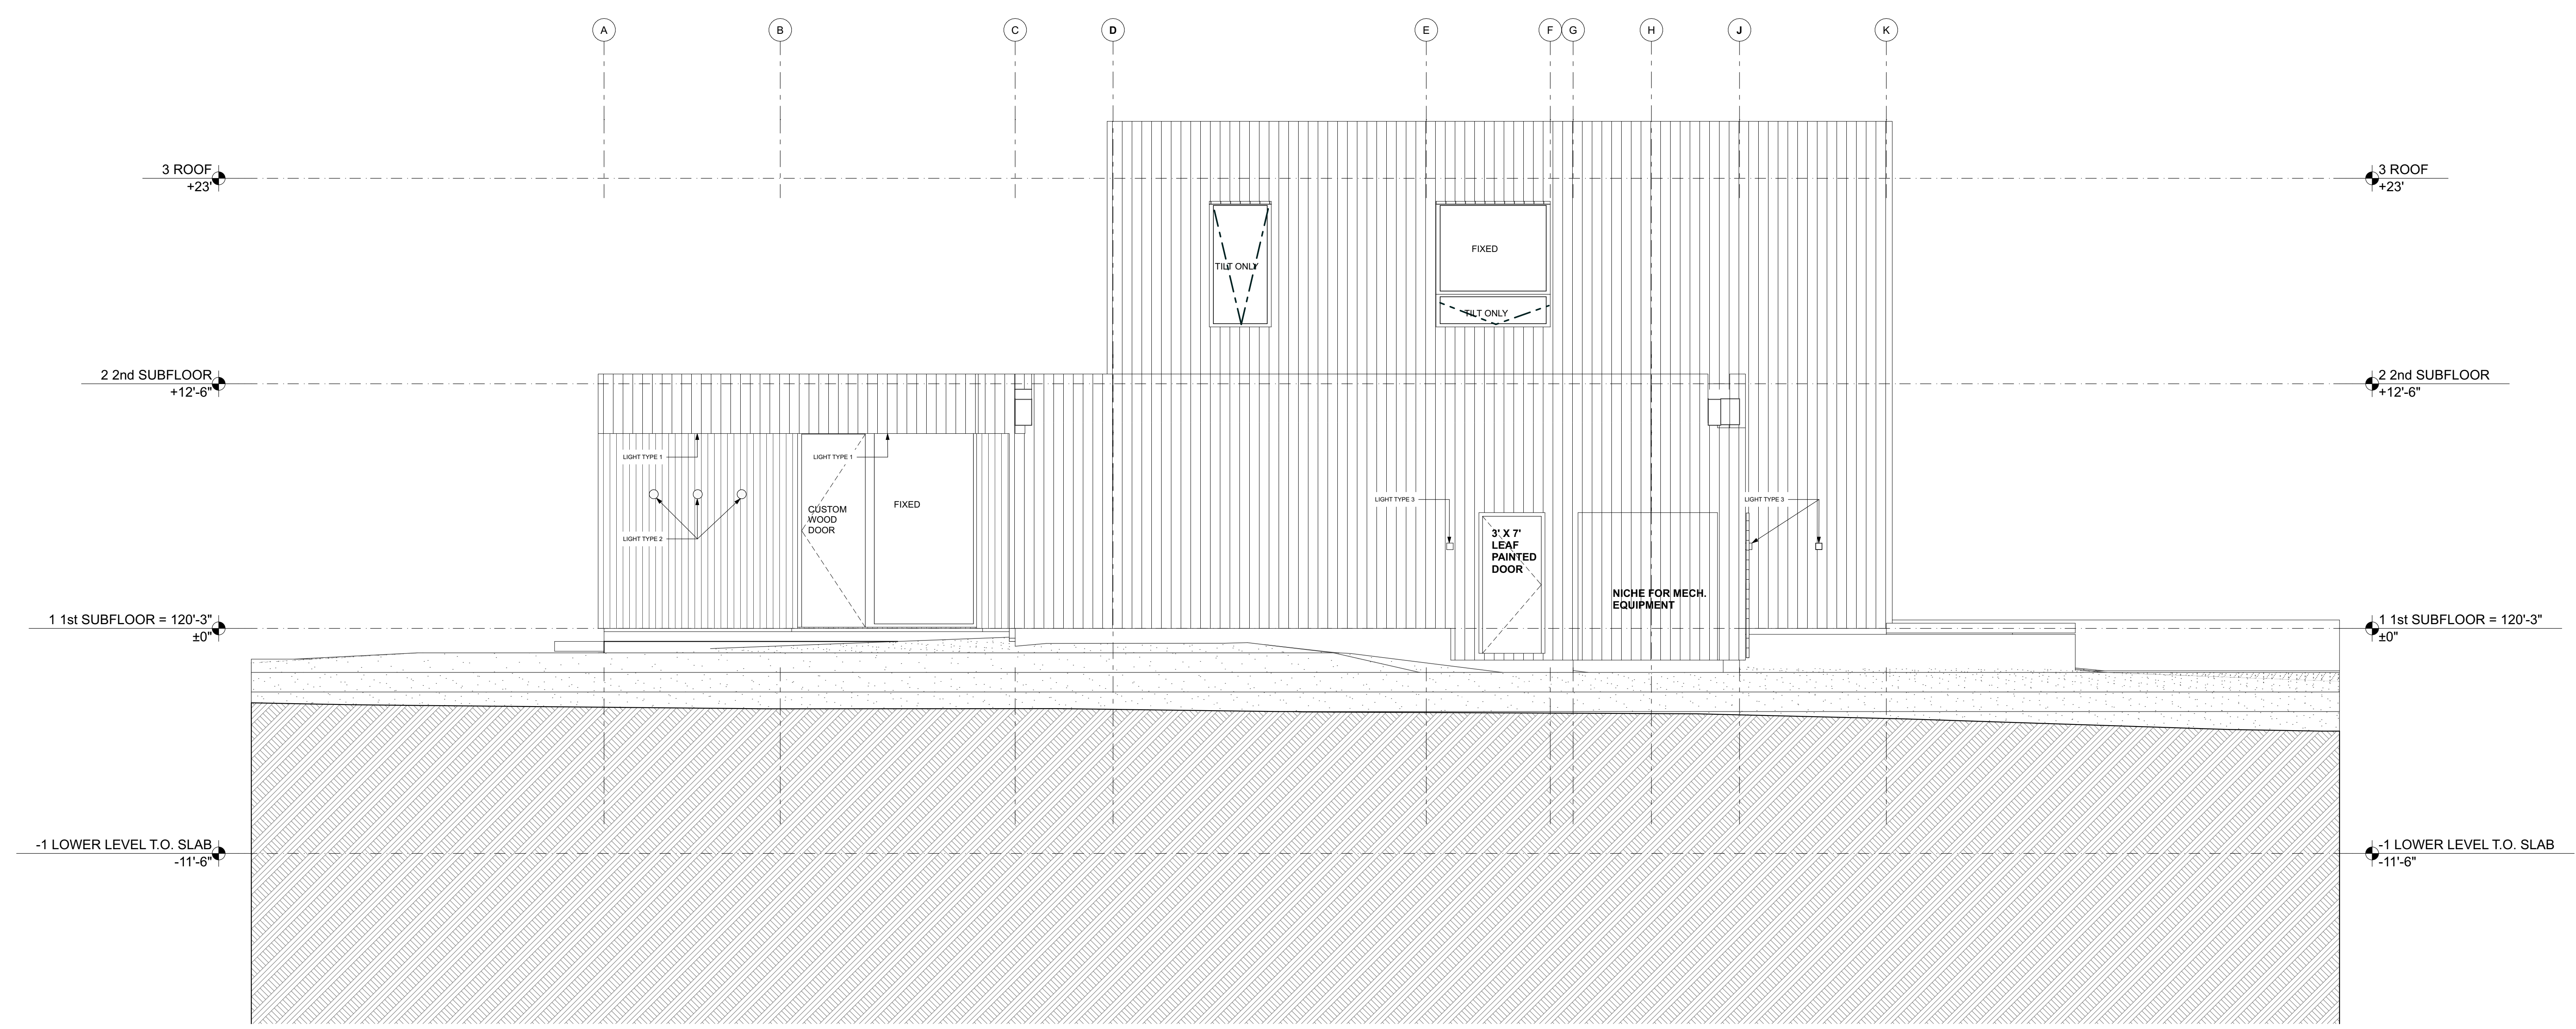

2 WEST ELEVATION
SCALE: 1/4" = 1'-0"

DATE	DESCRIPTION
1-11-23	FOR PERMITTING

COPYRIGHT
ELIZABETH HERRMANN
ARCHITECTURE + DESIGN PC 2019
Reproduction Not Permitted

**EXTERIOR
ELEVATIONS**