


Project
371 MAIN STREET
CHAMPLAIN
COLLEGE

Project No. XXXX
Scale AS NOTED
Drawn by LRB
Checked by MS
Date AUGUST, 2012

Revisions	No.	Date

Drawing Title
FIRST FLOOR PLAN

Drawing No.
A-1

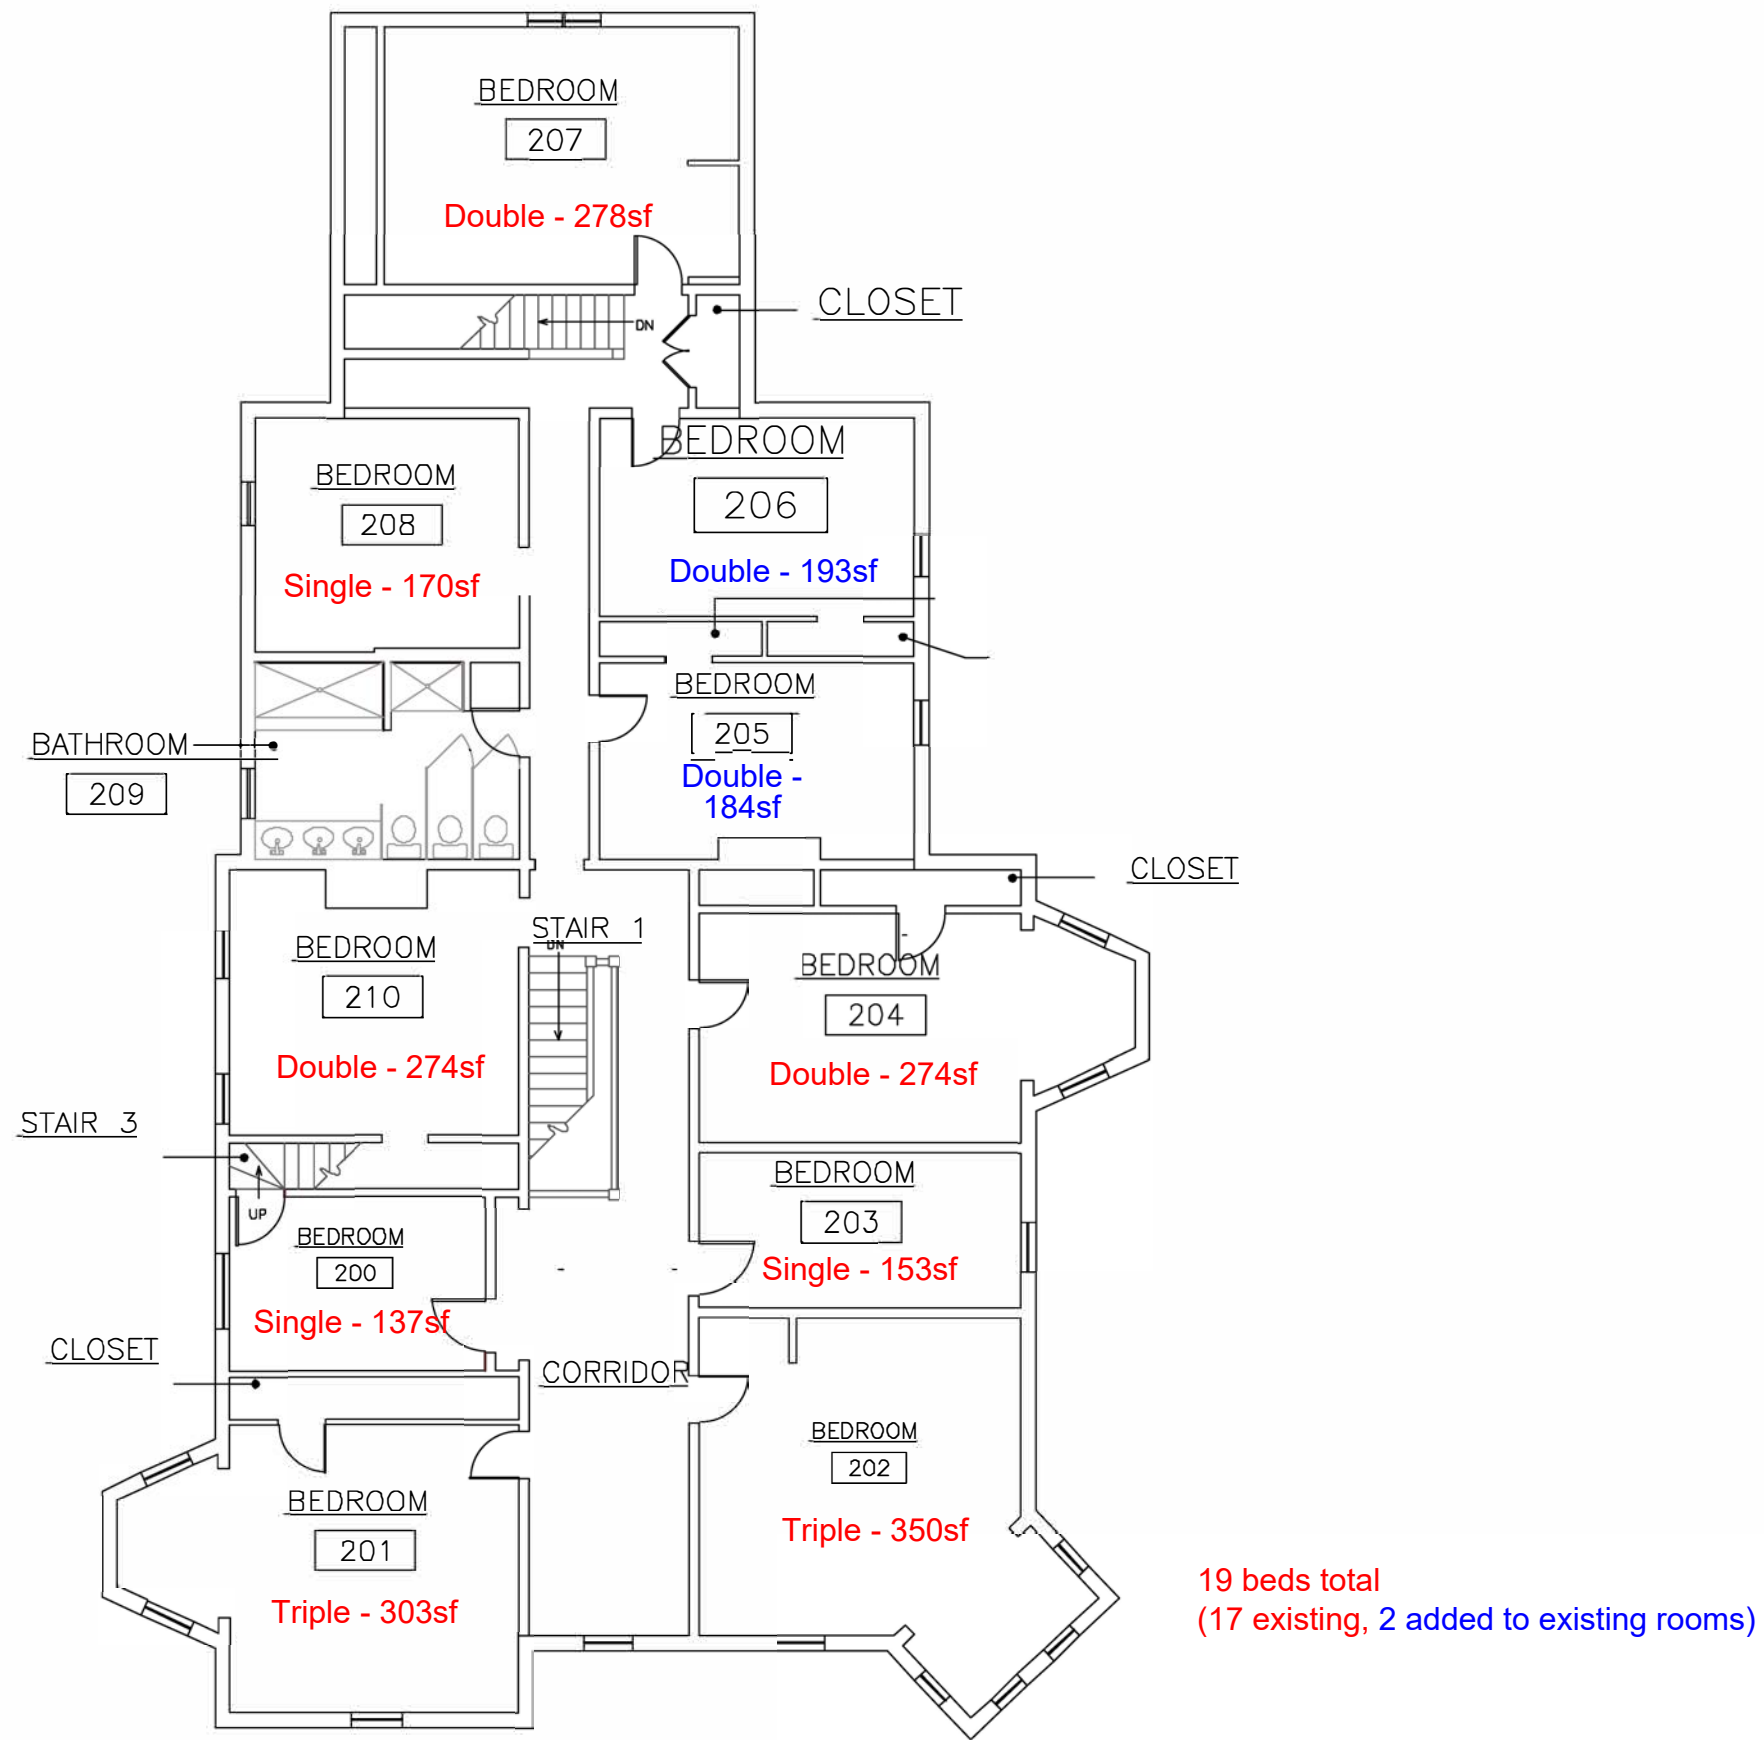

SECOND FLOOR PLAN - 371 MAIN
 3/32" = 1'-0"
 Scale (in feet)
 0 1 5 10 20

Project	
371 MAIN STREET CHAMPLAIN COLLEGE	
Project No.	XXXX
Scale	AS NOTED
Drawn by	LRB
Checked by	MS
Date	AUGUST, 2012
Revisions	
No.	Date
Drawing Title	
SECOND FLOOR PLAN	
Drawing No.	
A-2	