


WEST ELEVATION

SCALE: 1/4"=1'-0"

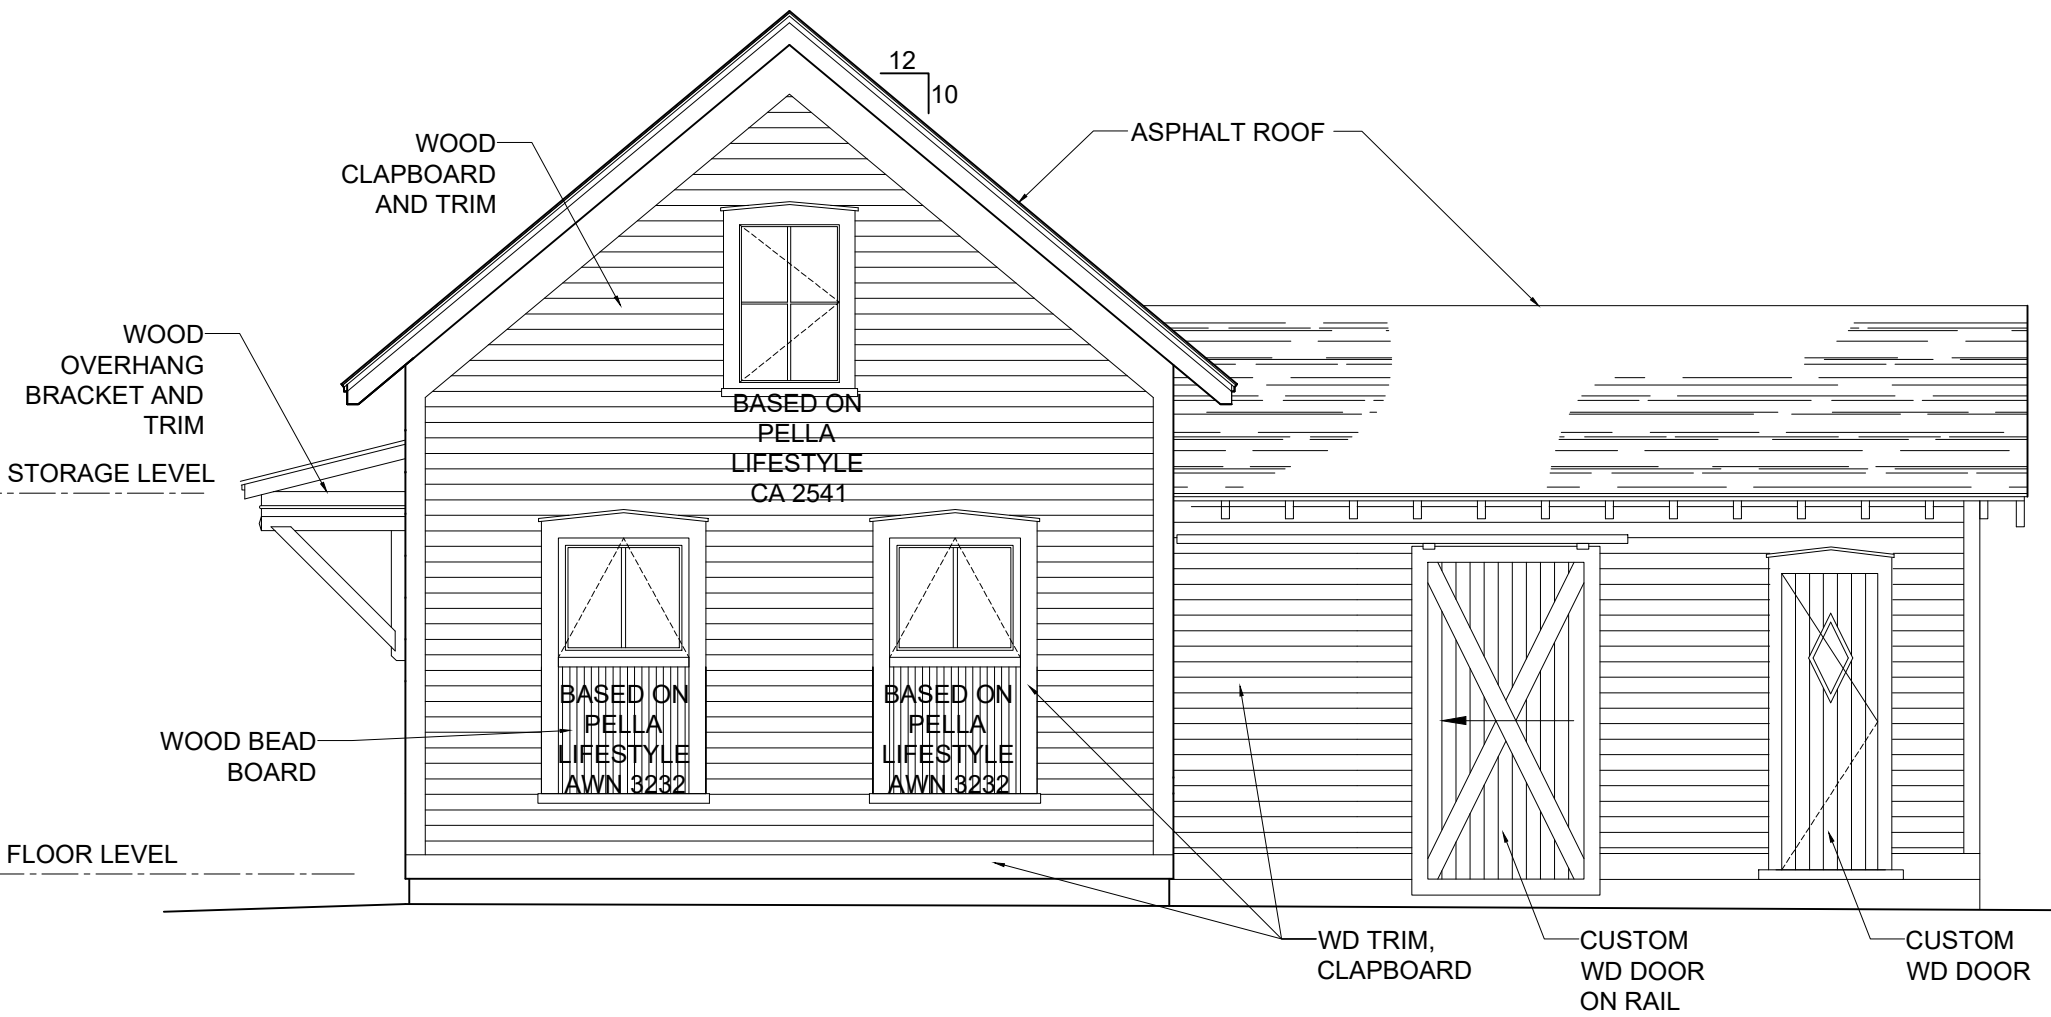

EAST ELEVATION

SCALE: 1/4"=1'-0"



PERMIT SUBMITTAL

53 FRONT STREET

Kirsten DeLuca / Victor Gould

SHEET NAME
ELEVATIONS

JOB #	D-G
DATE	8.10.21
DRAWN BY:	AKT
PHASE:	PERMITTING

PZ-3

The design ideas and plans represented by these documents are the property of Struktur pllc. Use or copy is permitted by contract only. The use or revisions of these ideas and plans is prohibited without the written permission of Struktur, Plc © 2016 Struktur, Plc

SCALE: 1/4"=1'-0"