




EAST ELEVATION

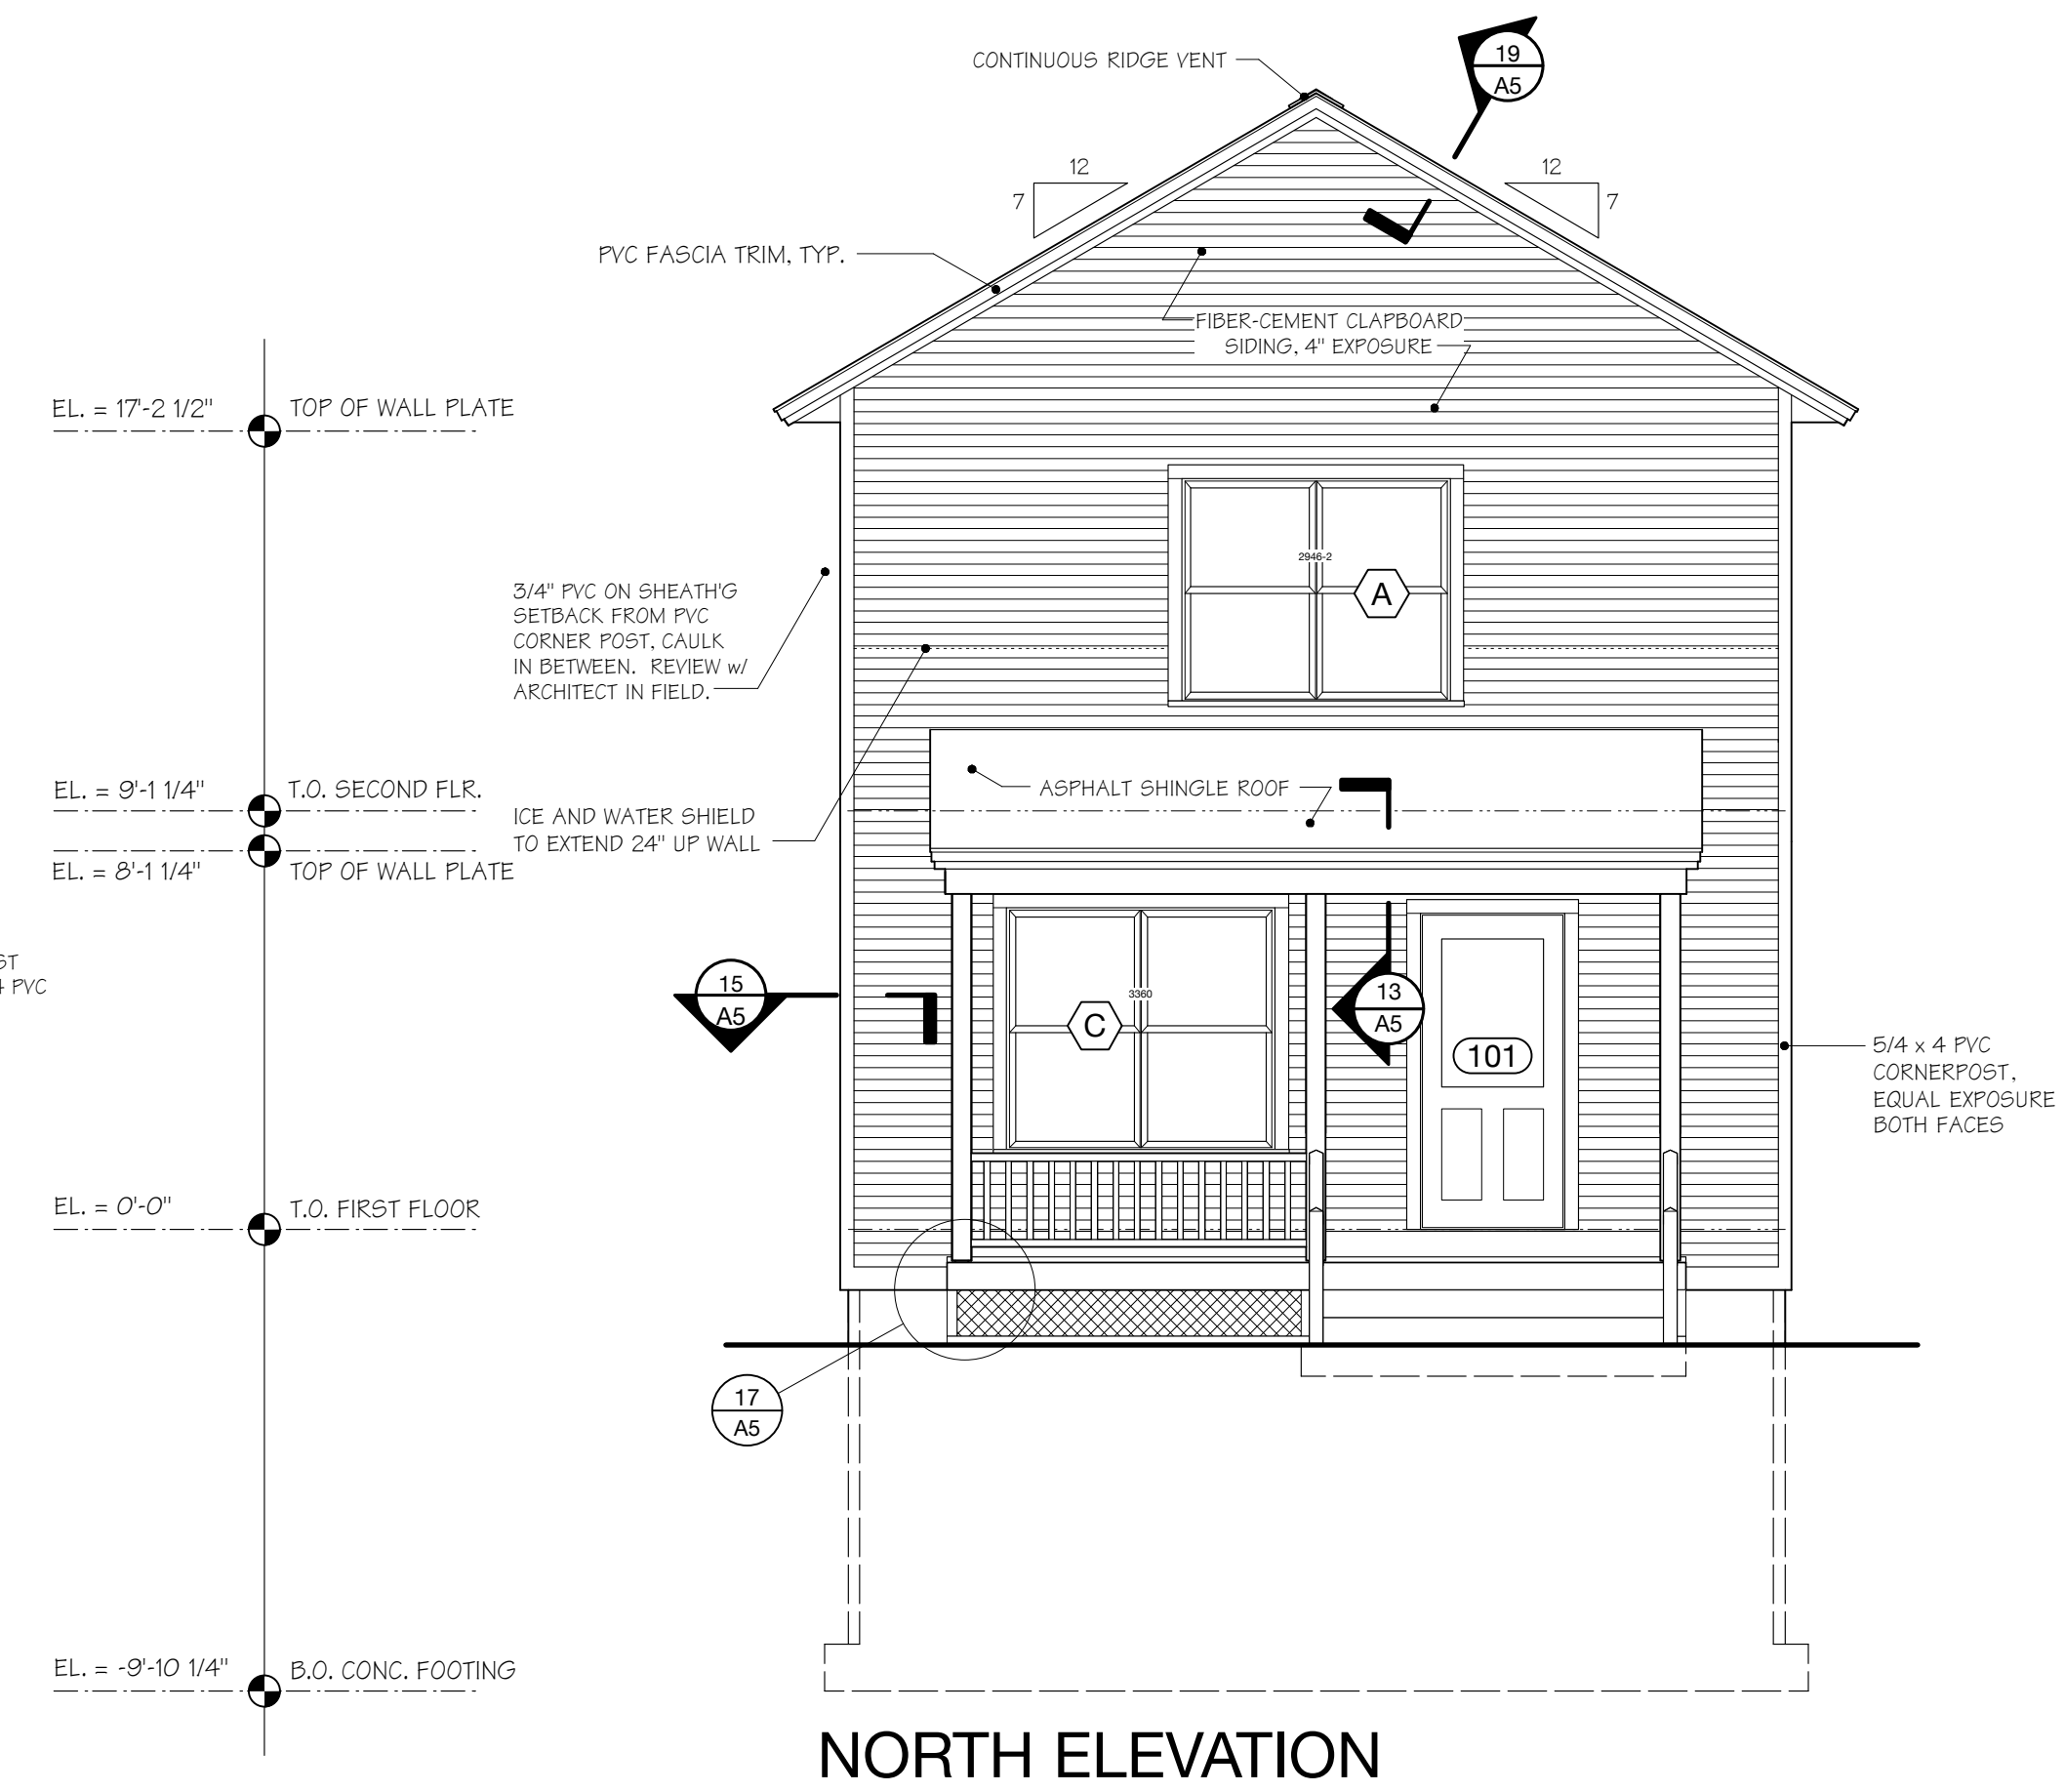

NORTH ELEVATION

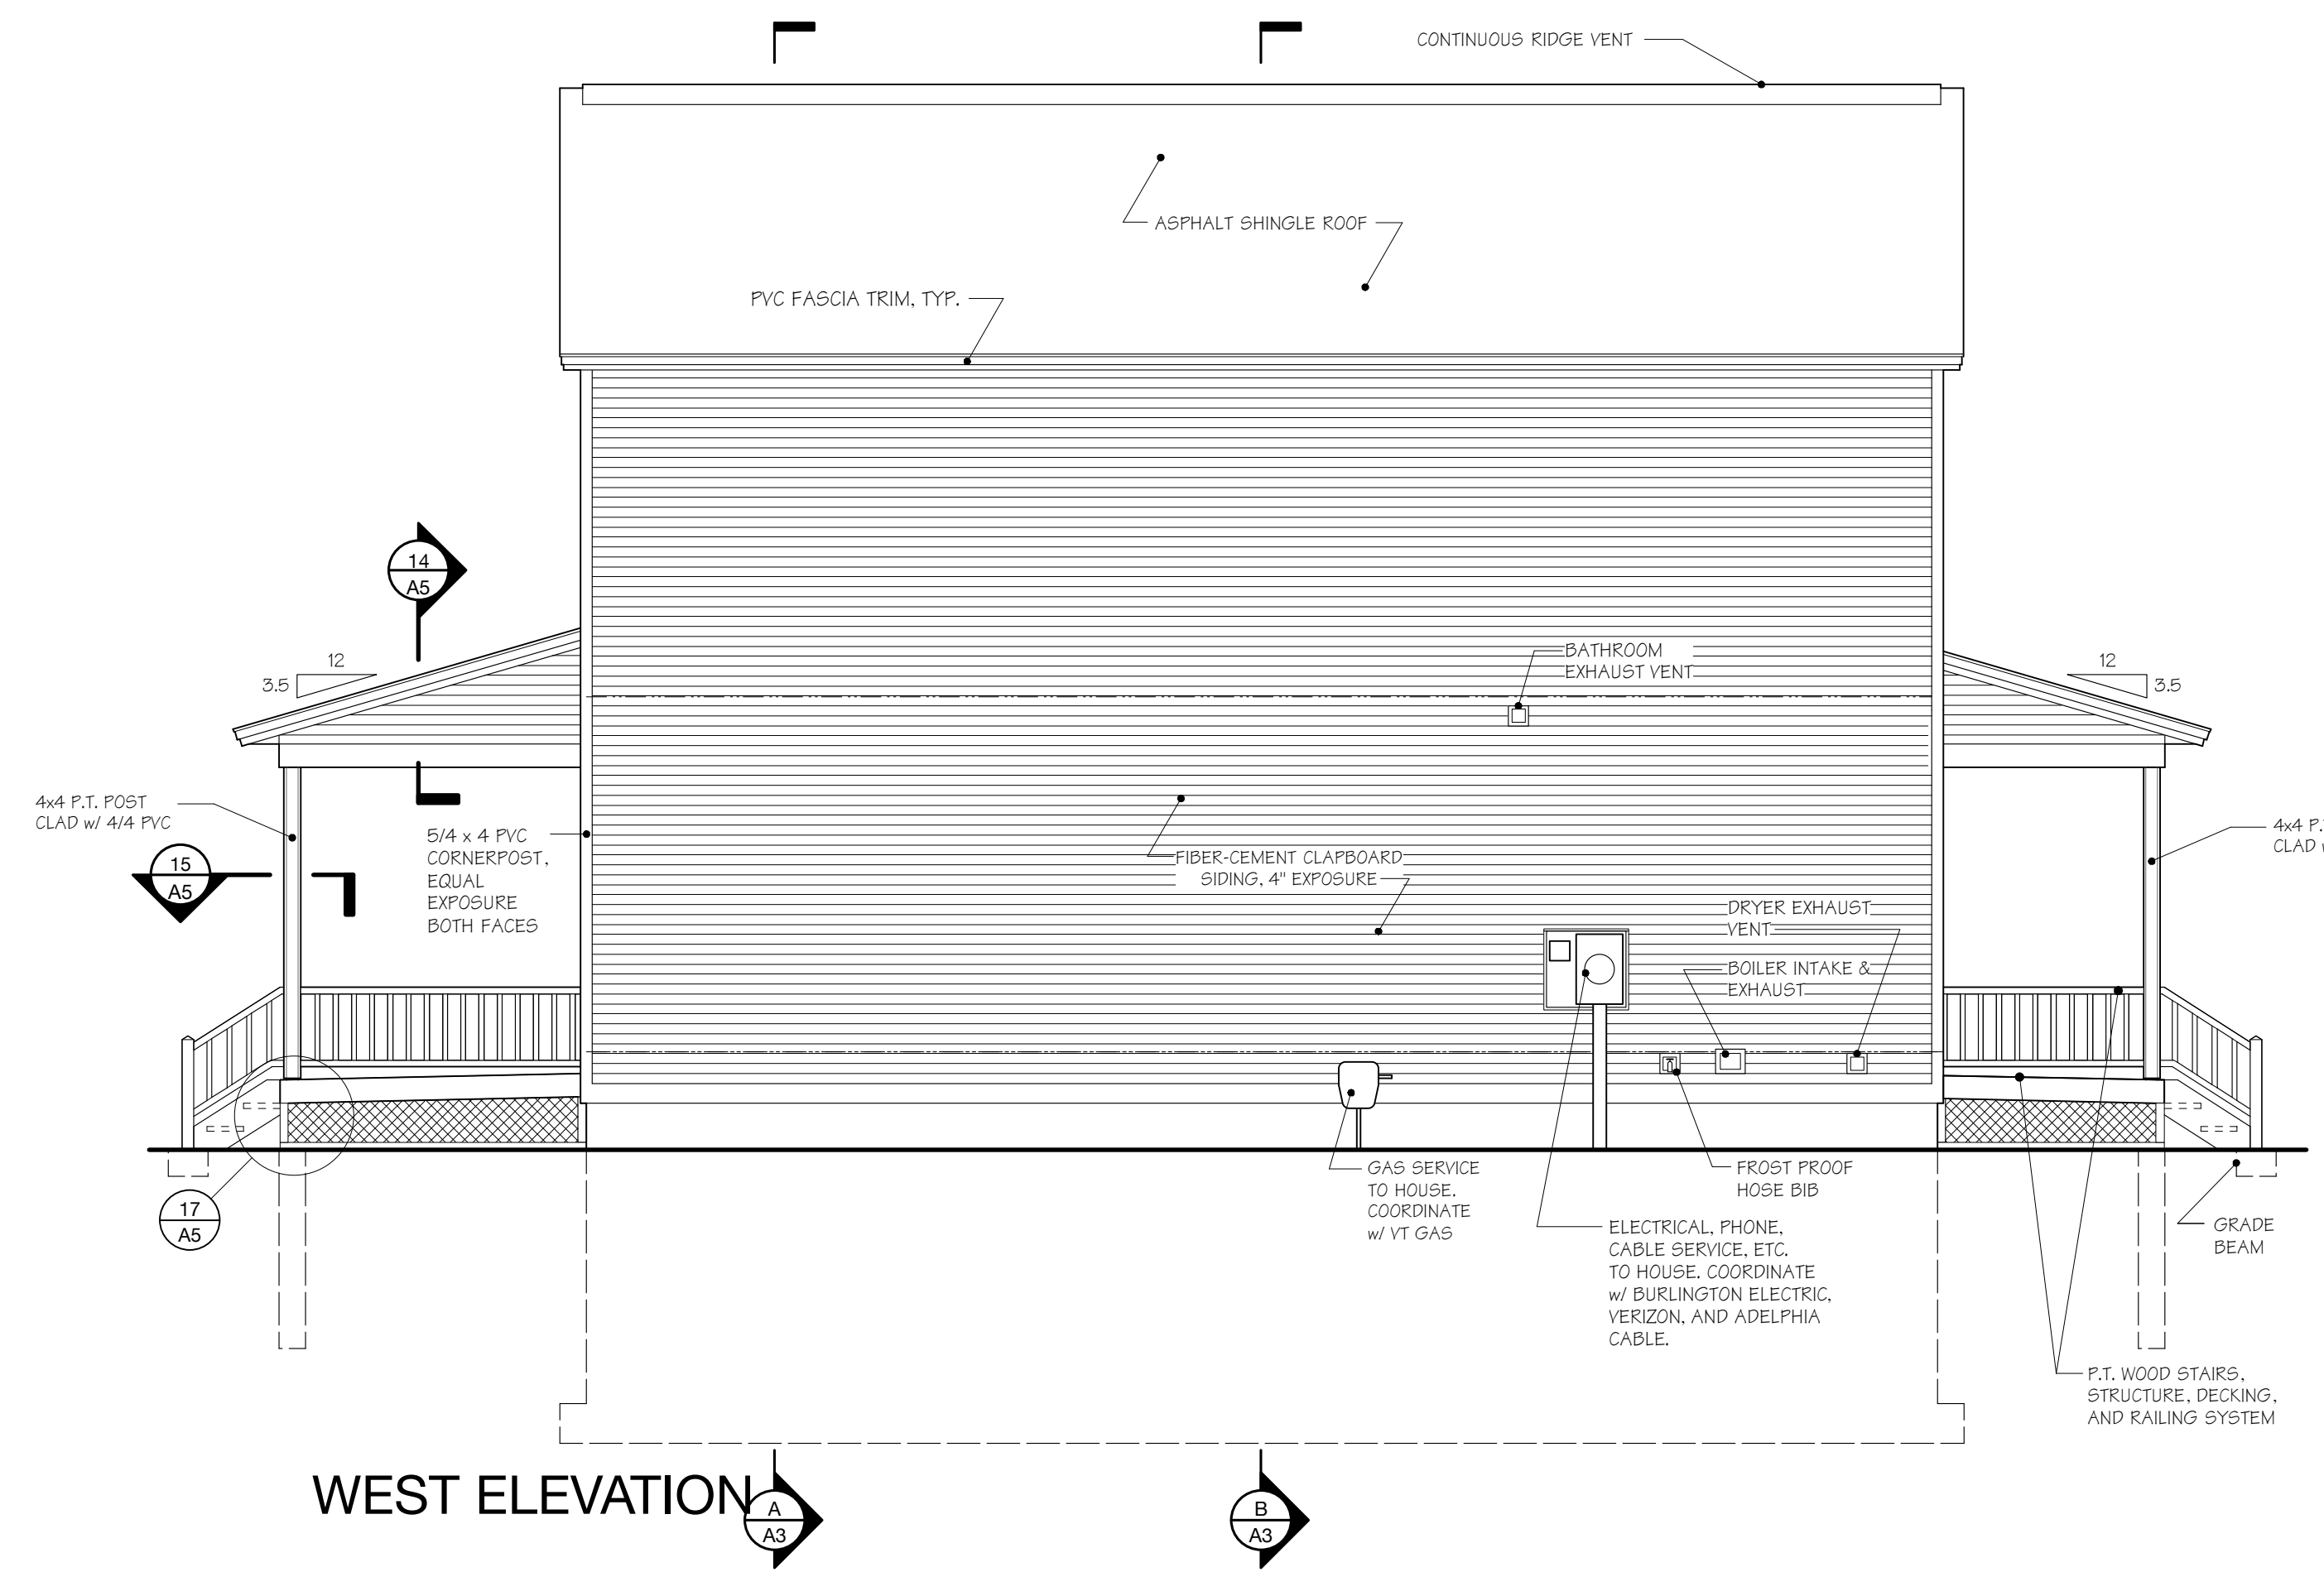

WEST ELEVATION

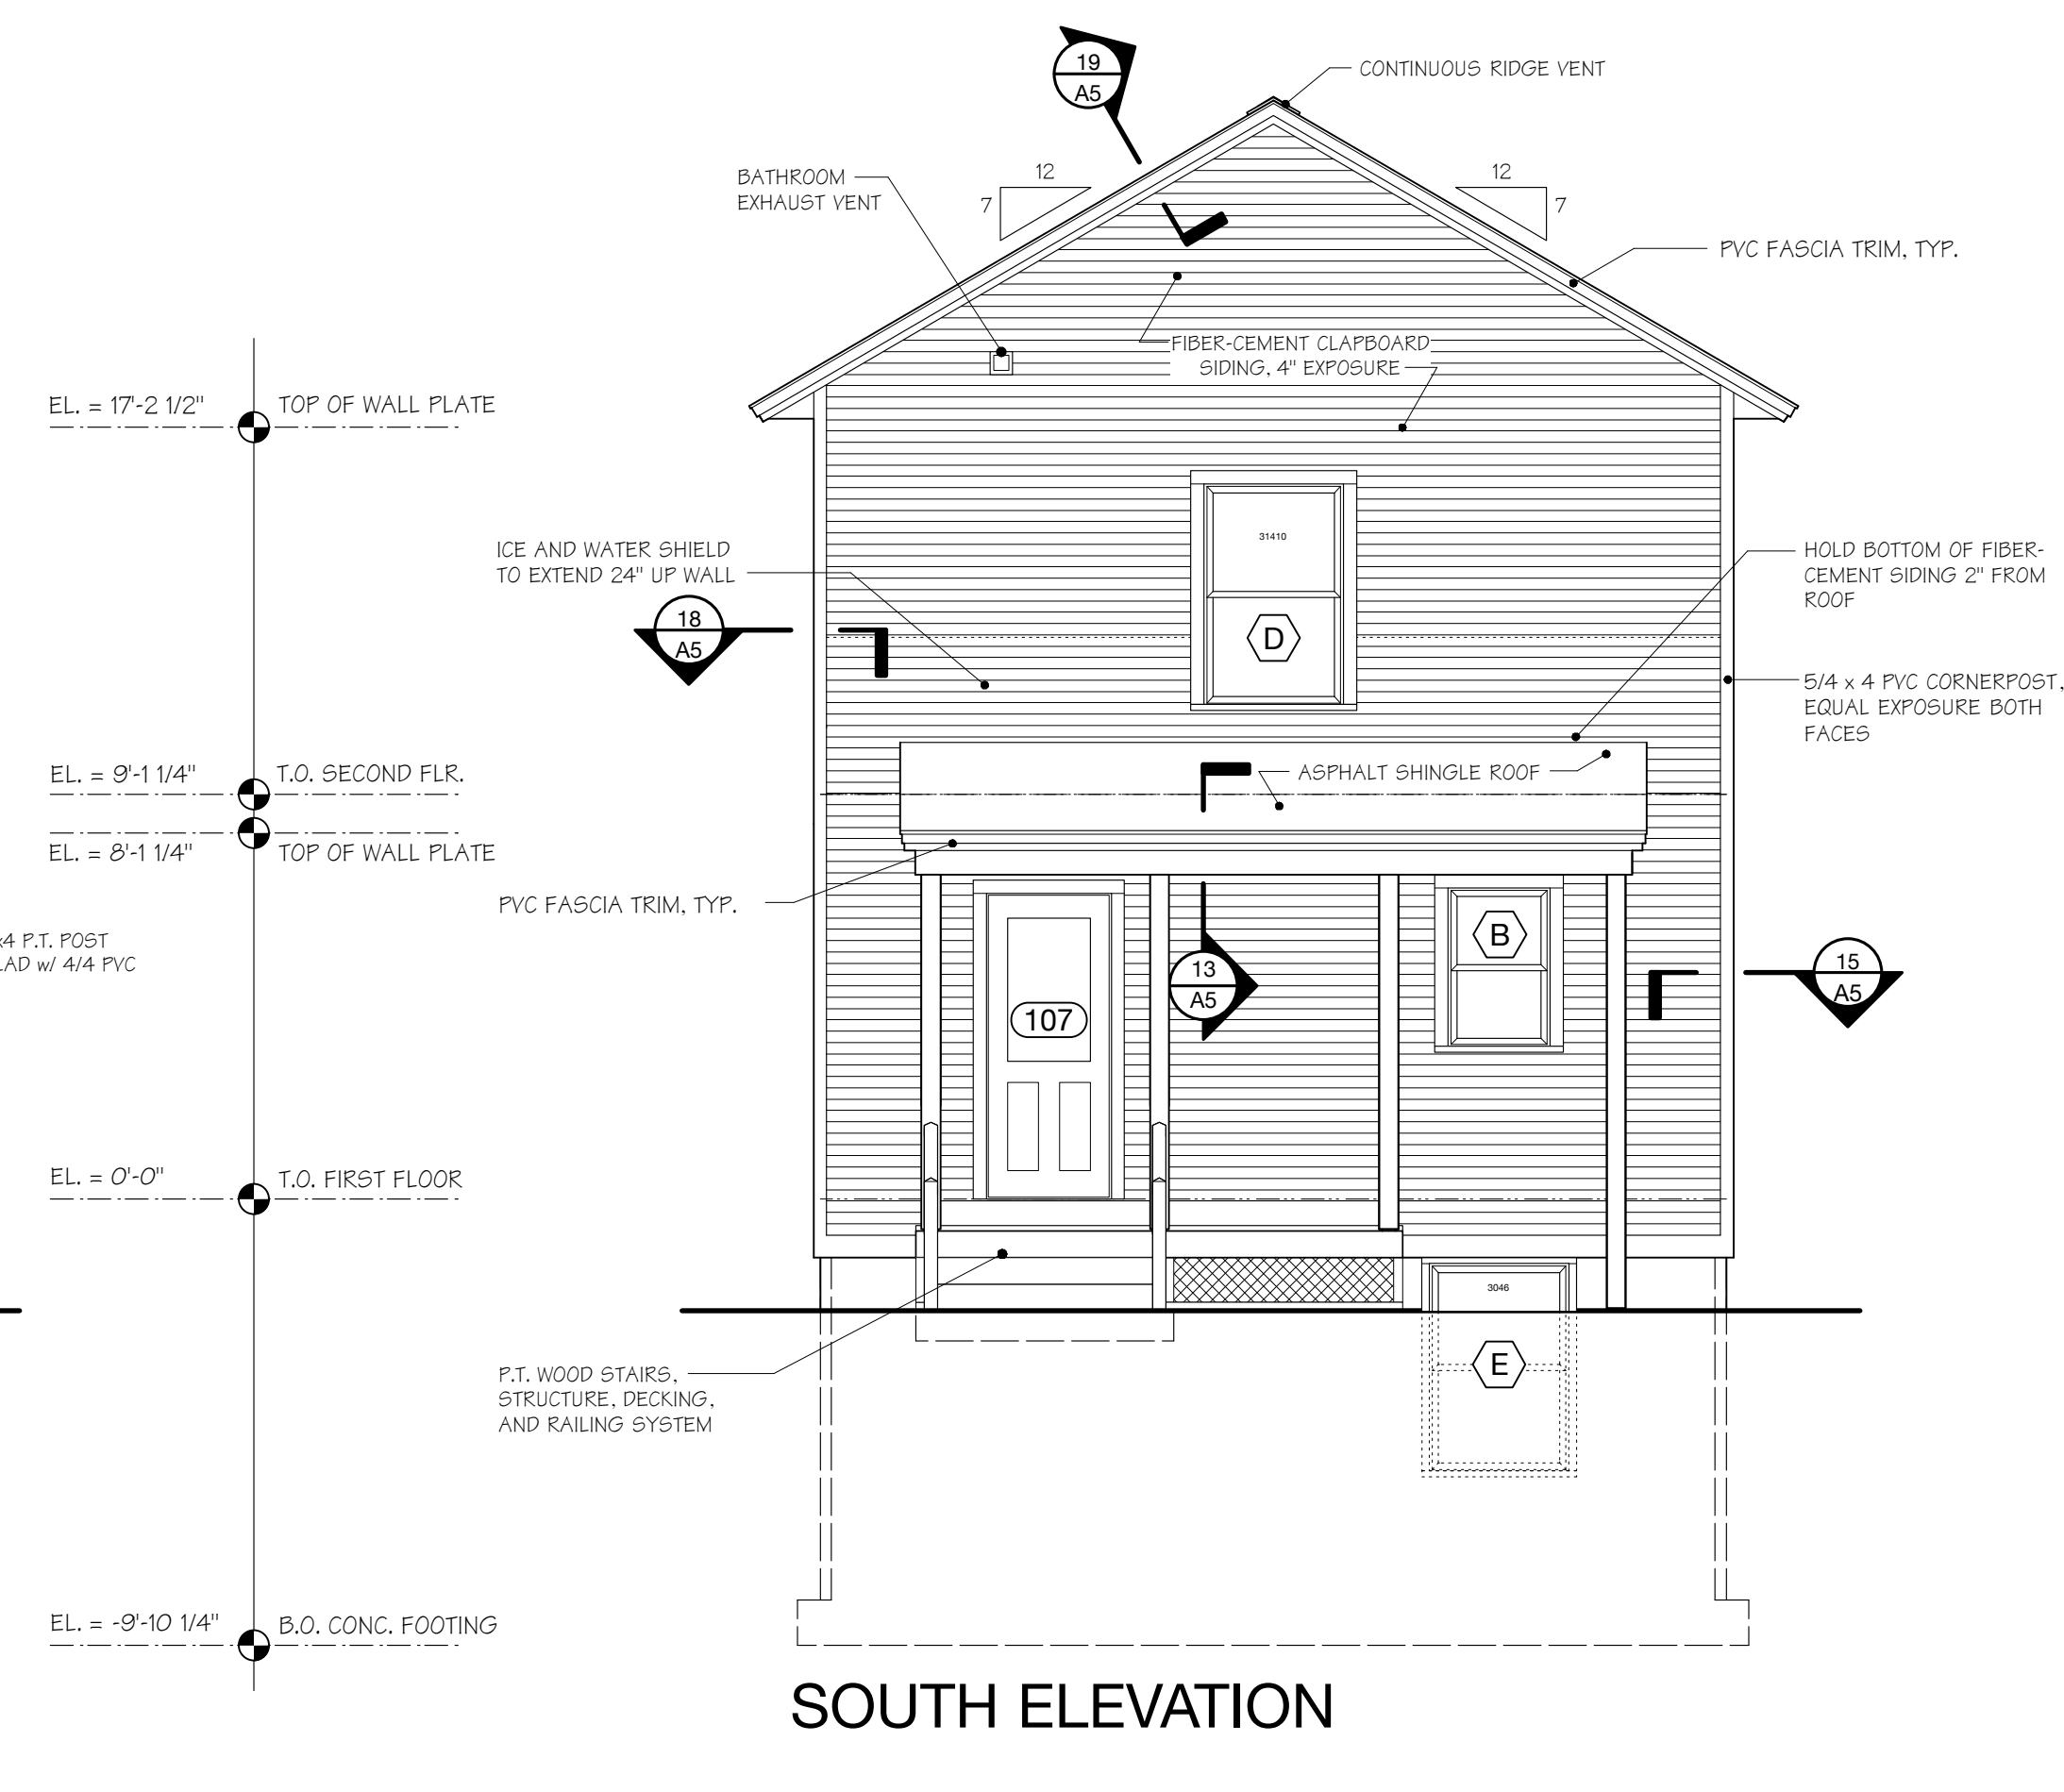

SOUTH ELEVATION

HABITAT for HUMANITY - 225 ELMWOOD AVENUE

BURLINGTON, VERMONT

COPYRIGHT © 2020 ALL RIGHTS RESERVED
DUNCAN • WISNIEWSKI ARCHITECTURE
A Professional Corporation

PROGRESS PRINT

Duncan
Wisniewski
ARCHITECTURE

255 SOUTH CHAMPLAIN STREET
BURLINGTON, VERMONT 05401
T: 802.864.6693

DATE: 06.08.2020
DRAWN: PJC

A2-1.0