

NO.	DESCRIPTION	DATE
1	Adjust Storm Chambers	3/2/23



**JANNEF HOLDINGS, LLC PROPERTY**  
326 College Street, Burlington, VT

**CIVIL SITE PLAN**

DRAWN BY:	SLM
PROJECT NO:	18213
DATE:	2/13/23
REVISED:	
SCALE:	1" = 10'

**SP-3**

Project Phase  
PERMIT DRAWINGS ONLY.  
NOT FOR CONSTRUCTION

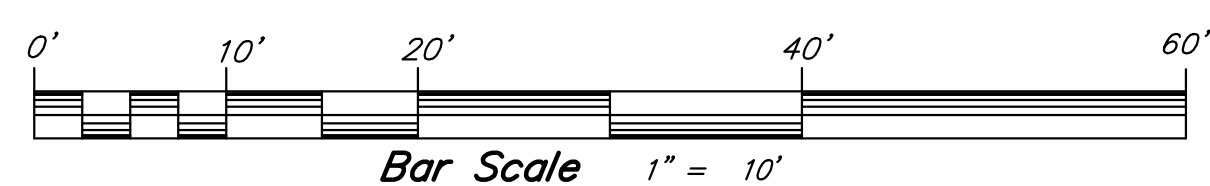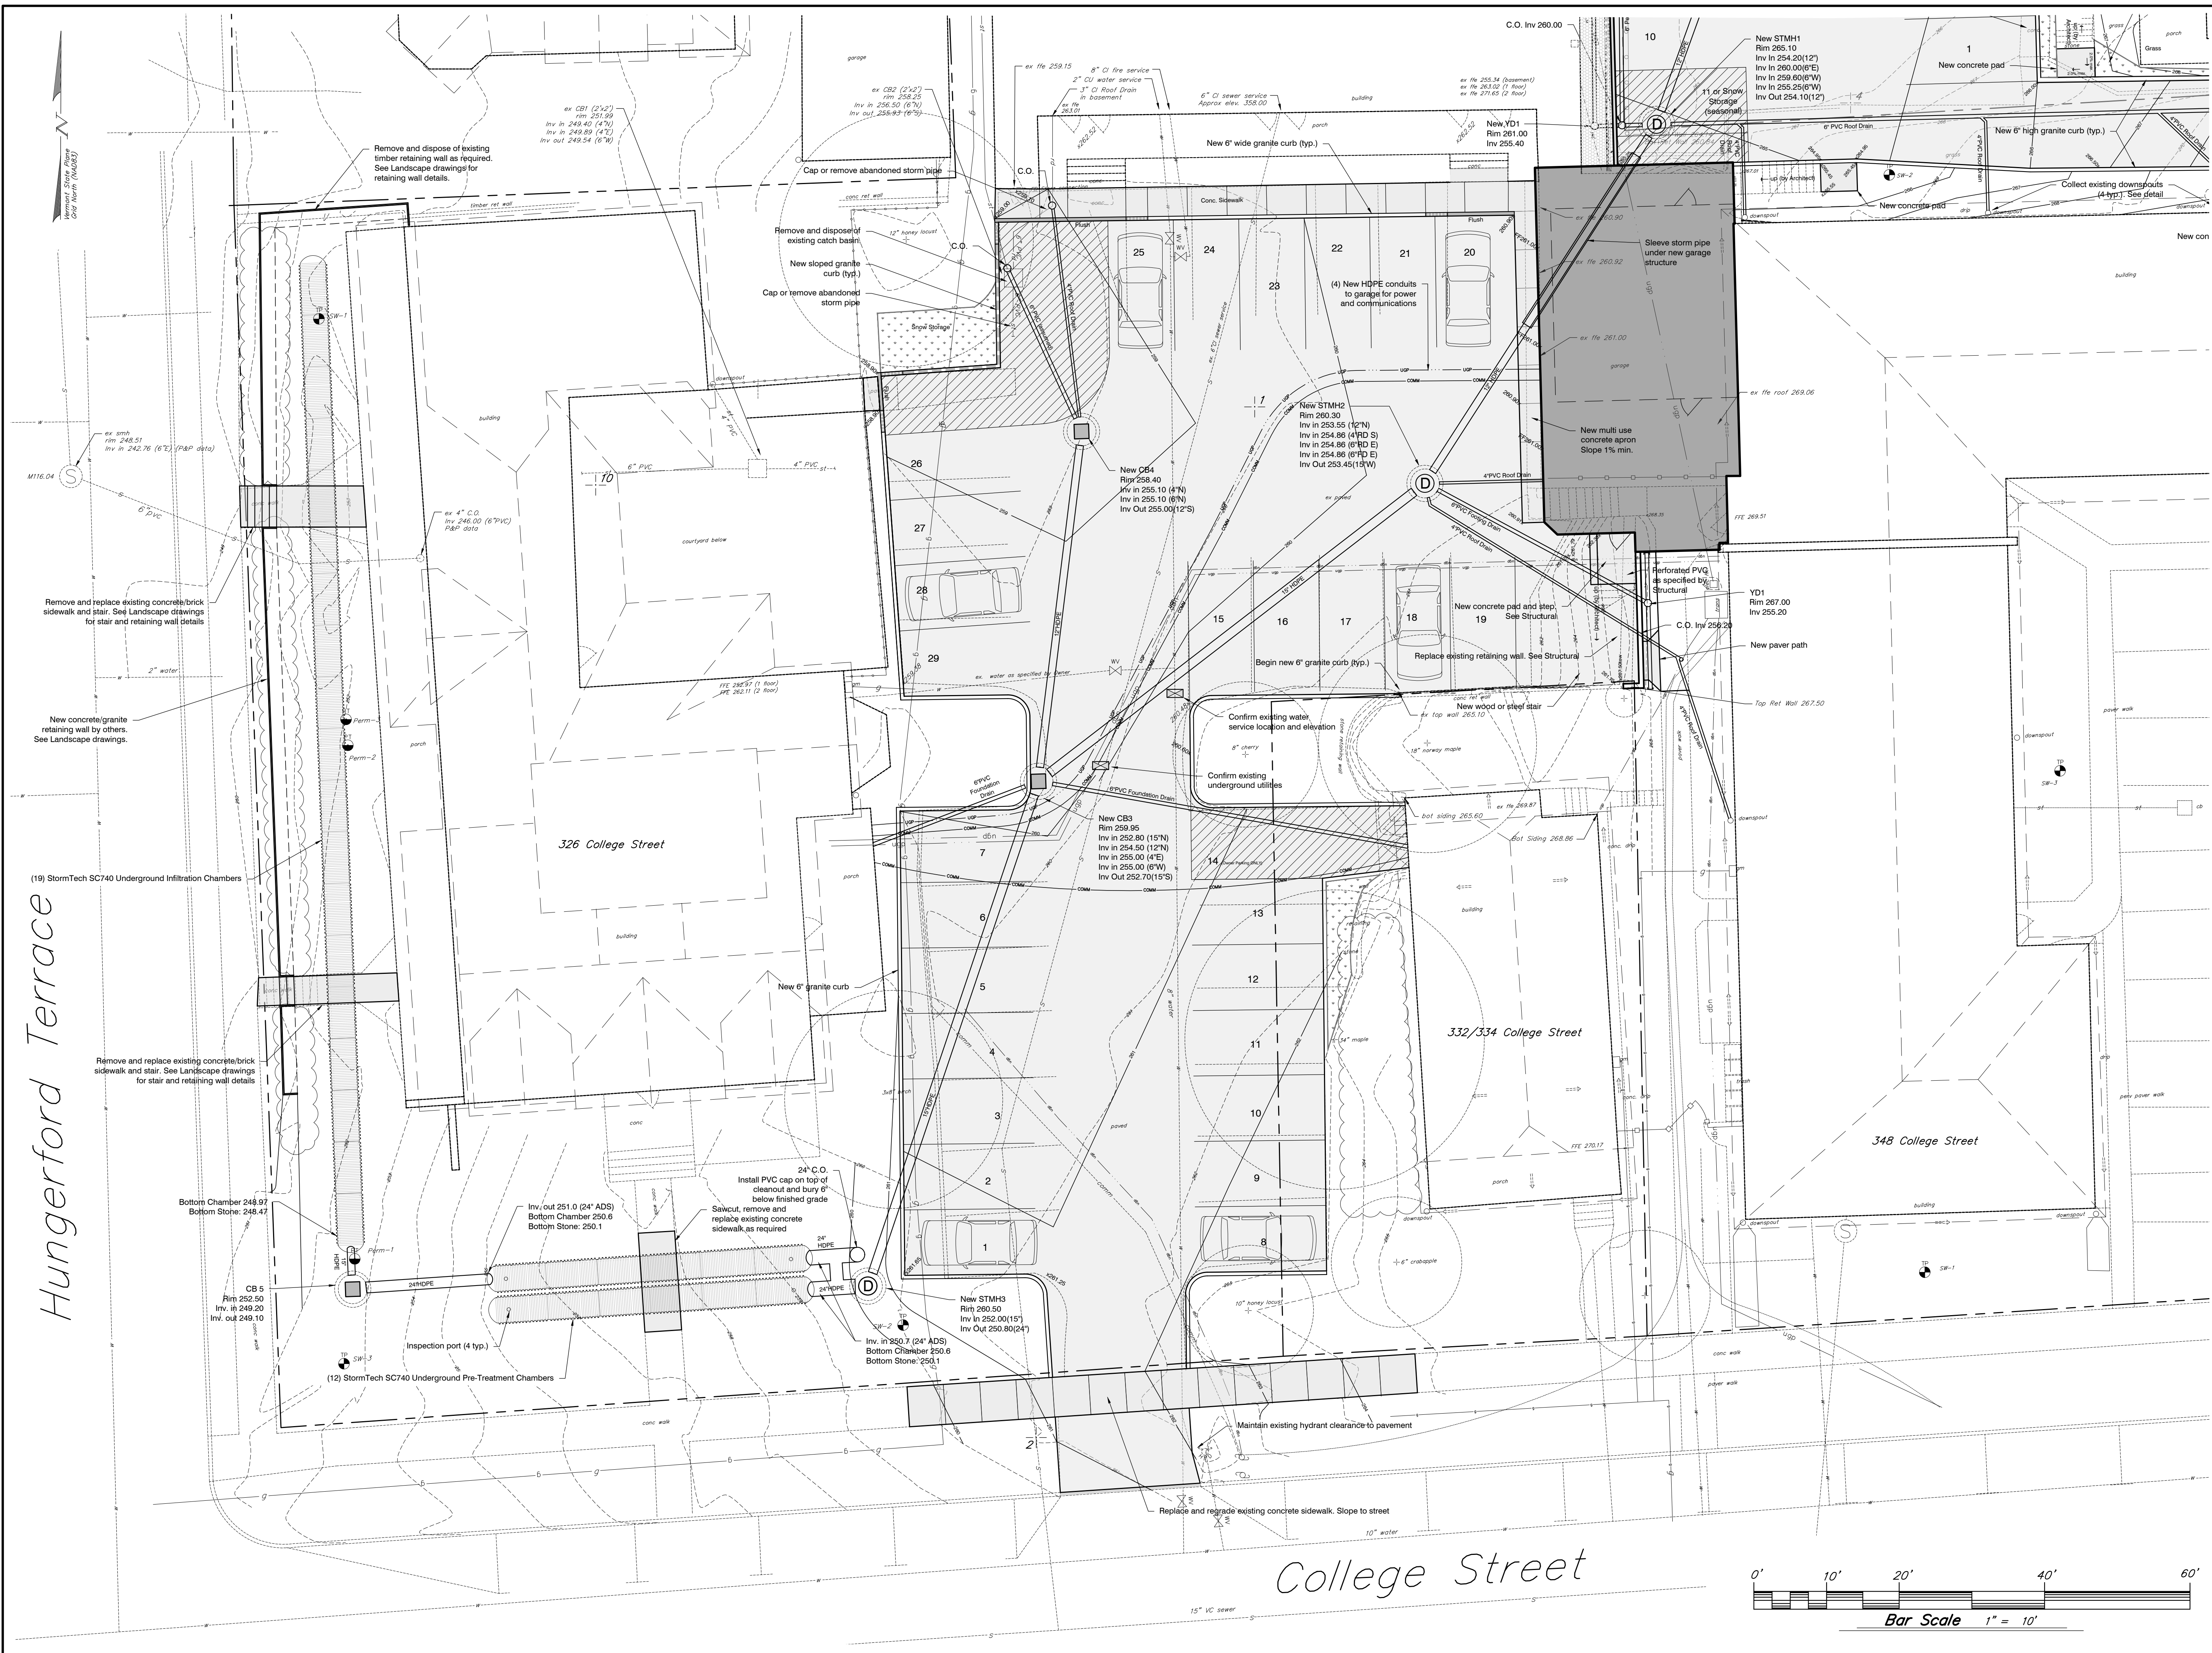

Hungerford Terrace

College Street