

NO.	DESCRIPTION	DATE
-----	-------------	------


**JANNEF HOLDINGS, LLC PROPERTY**  
 326 College Street, Burlington, VT

**CIVIL SITE PLAN**

DRAWN BY:	SJM
PROJECT NO.:	18213
DATE:	2/13/23
REVISED:	
SCALE:	1" = 10'

**SP-4**

Project Phase  
 PERMIT DRAWINGS ONLY.  
 NOT FOR CONSTRUCTION

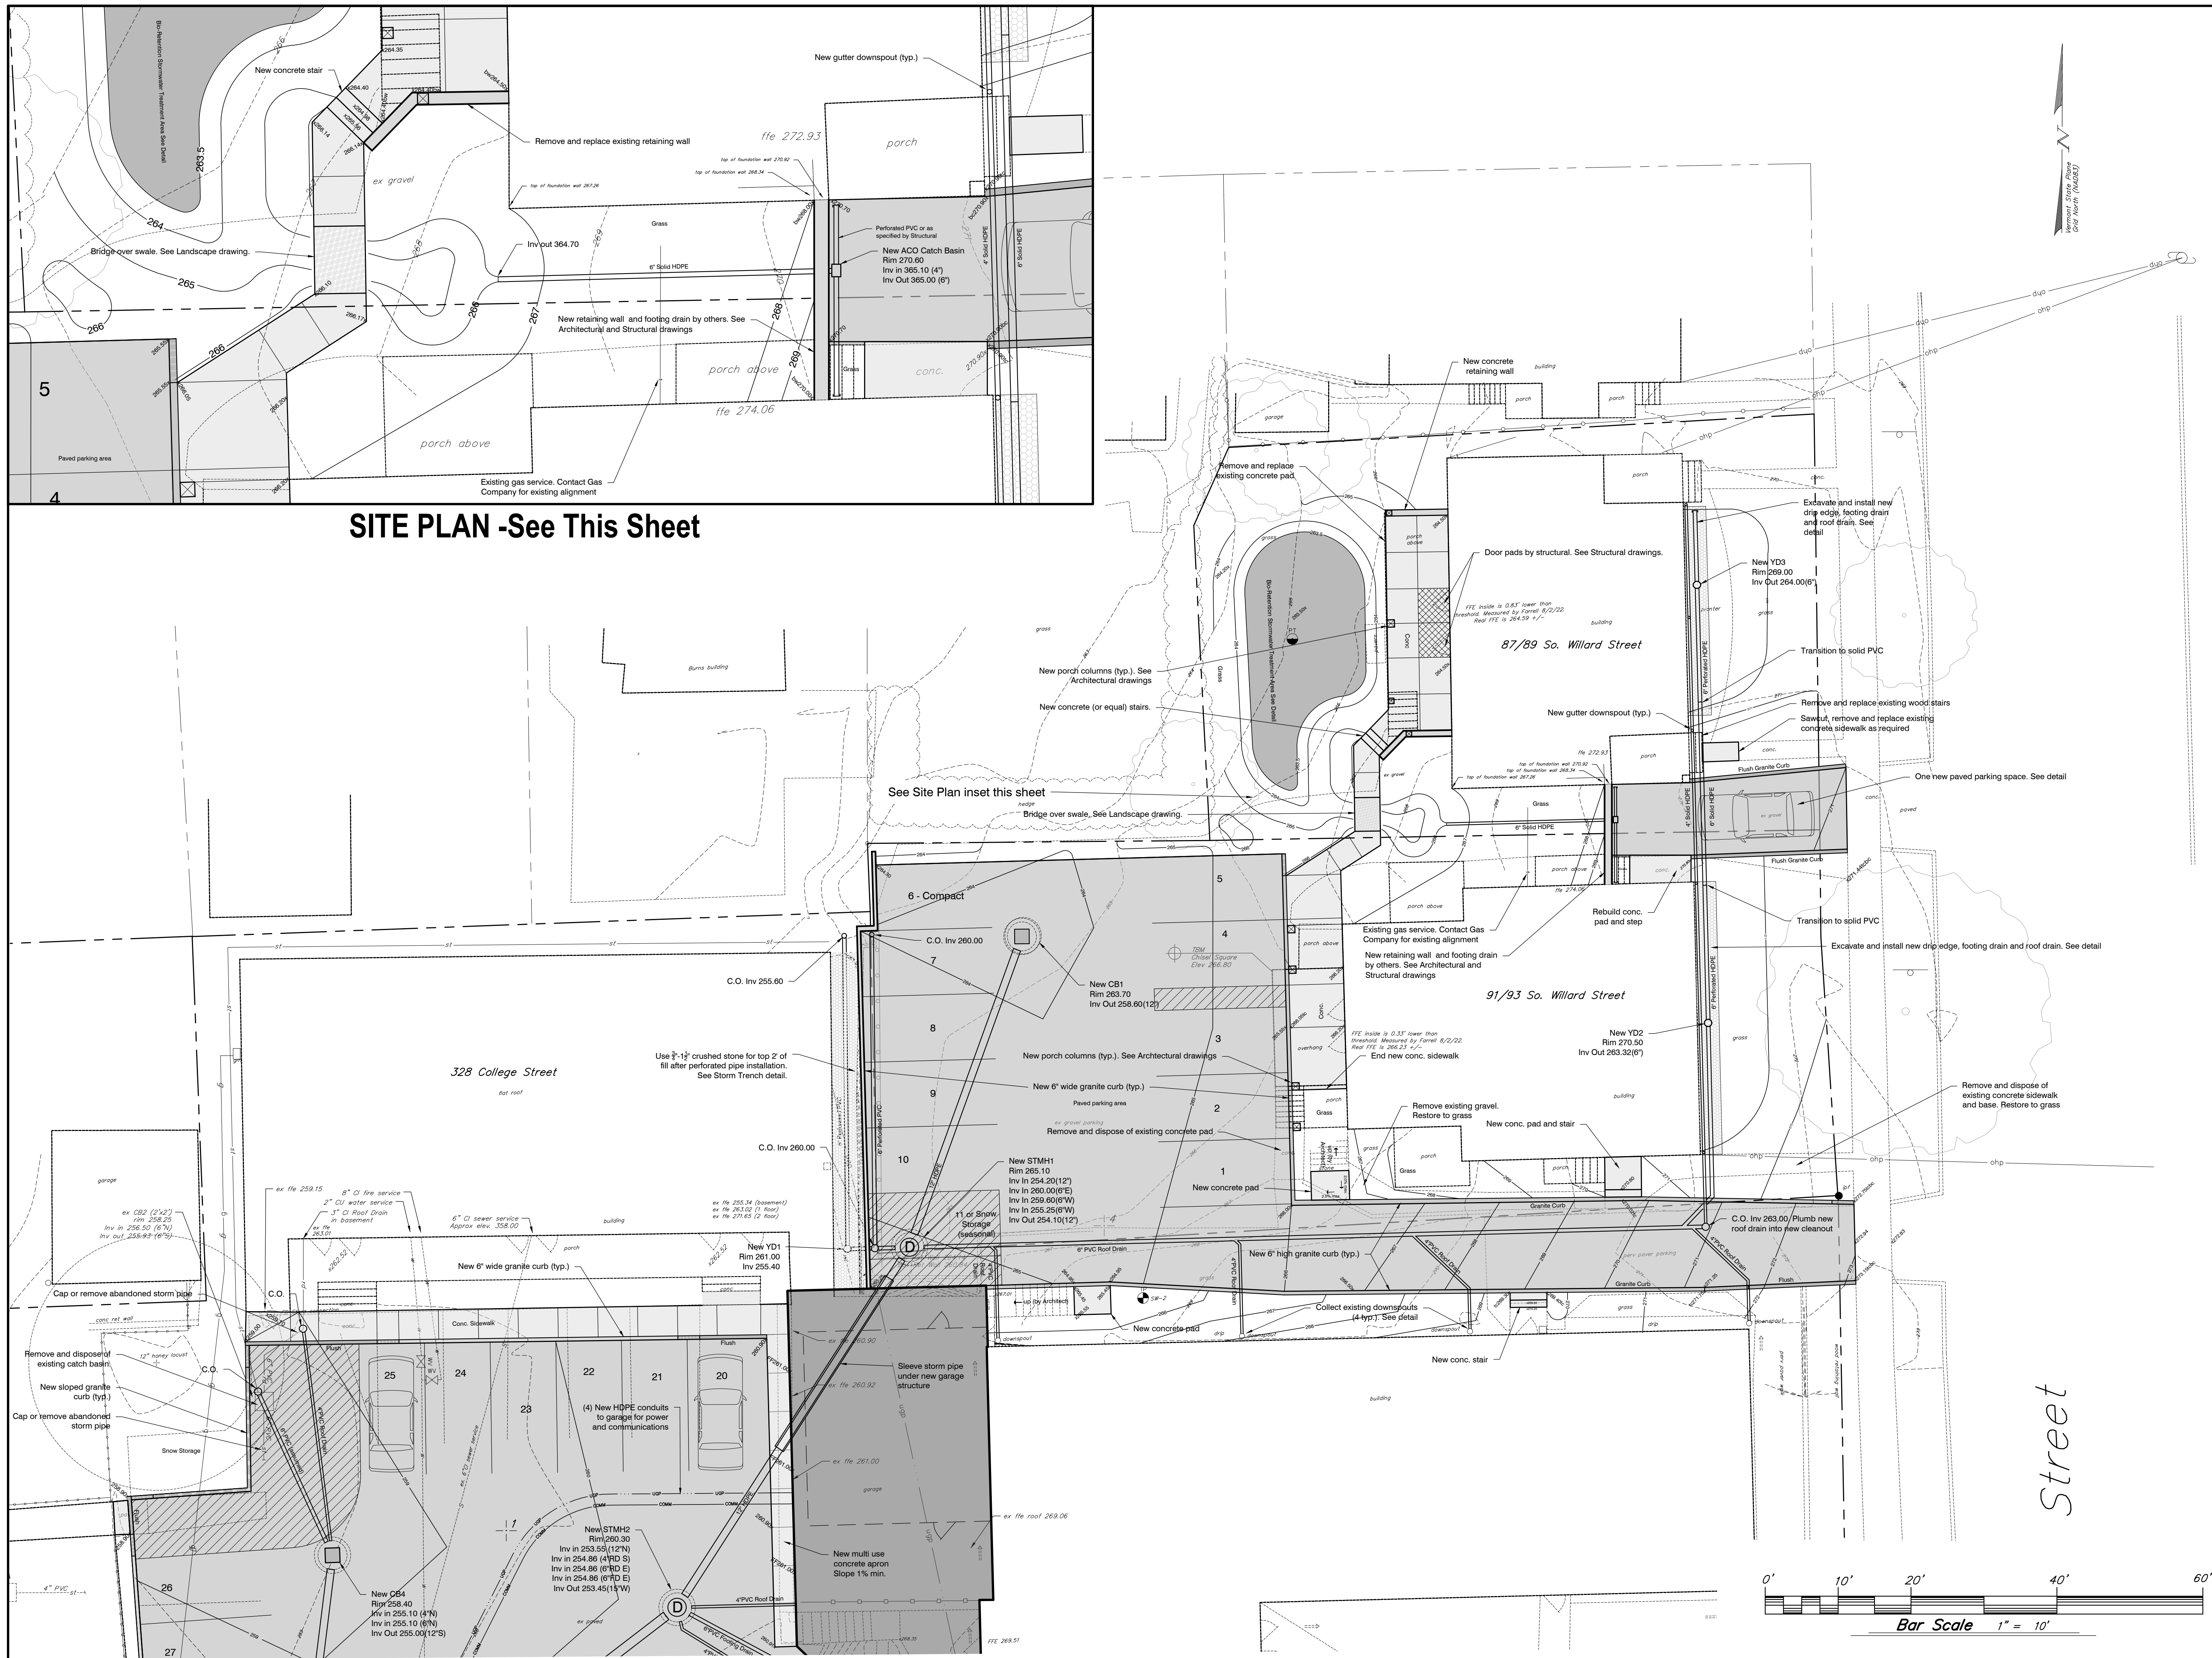

**SITE PLAN -See This Sheet**

See Site Plan inset this sheet

Street