



NEIGHBOR,
603 SOUTH PROSPECT ST


LOT LINES SHOWN PINK

NEIGHBOR,
144 LEDGE ROAD

140 LEDGE ROAD

LOCATION MAP

NOT TO SCALE

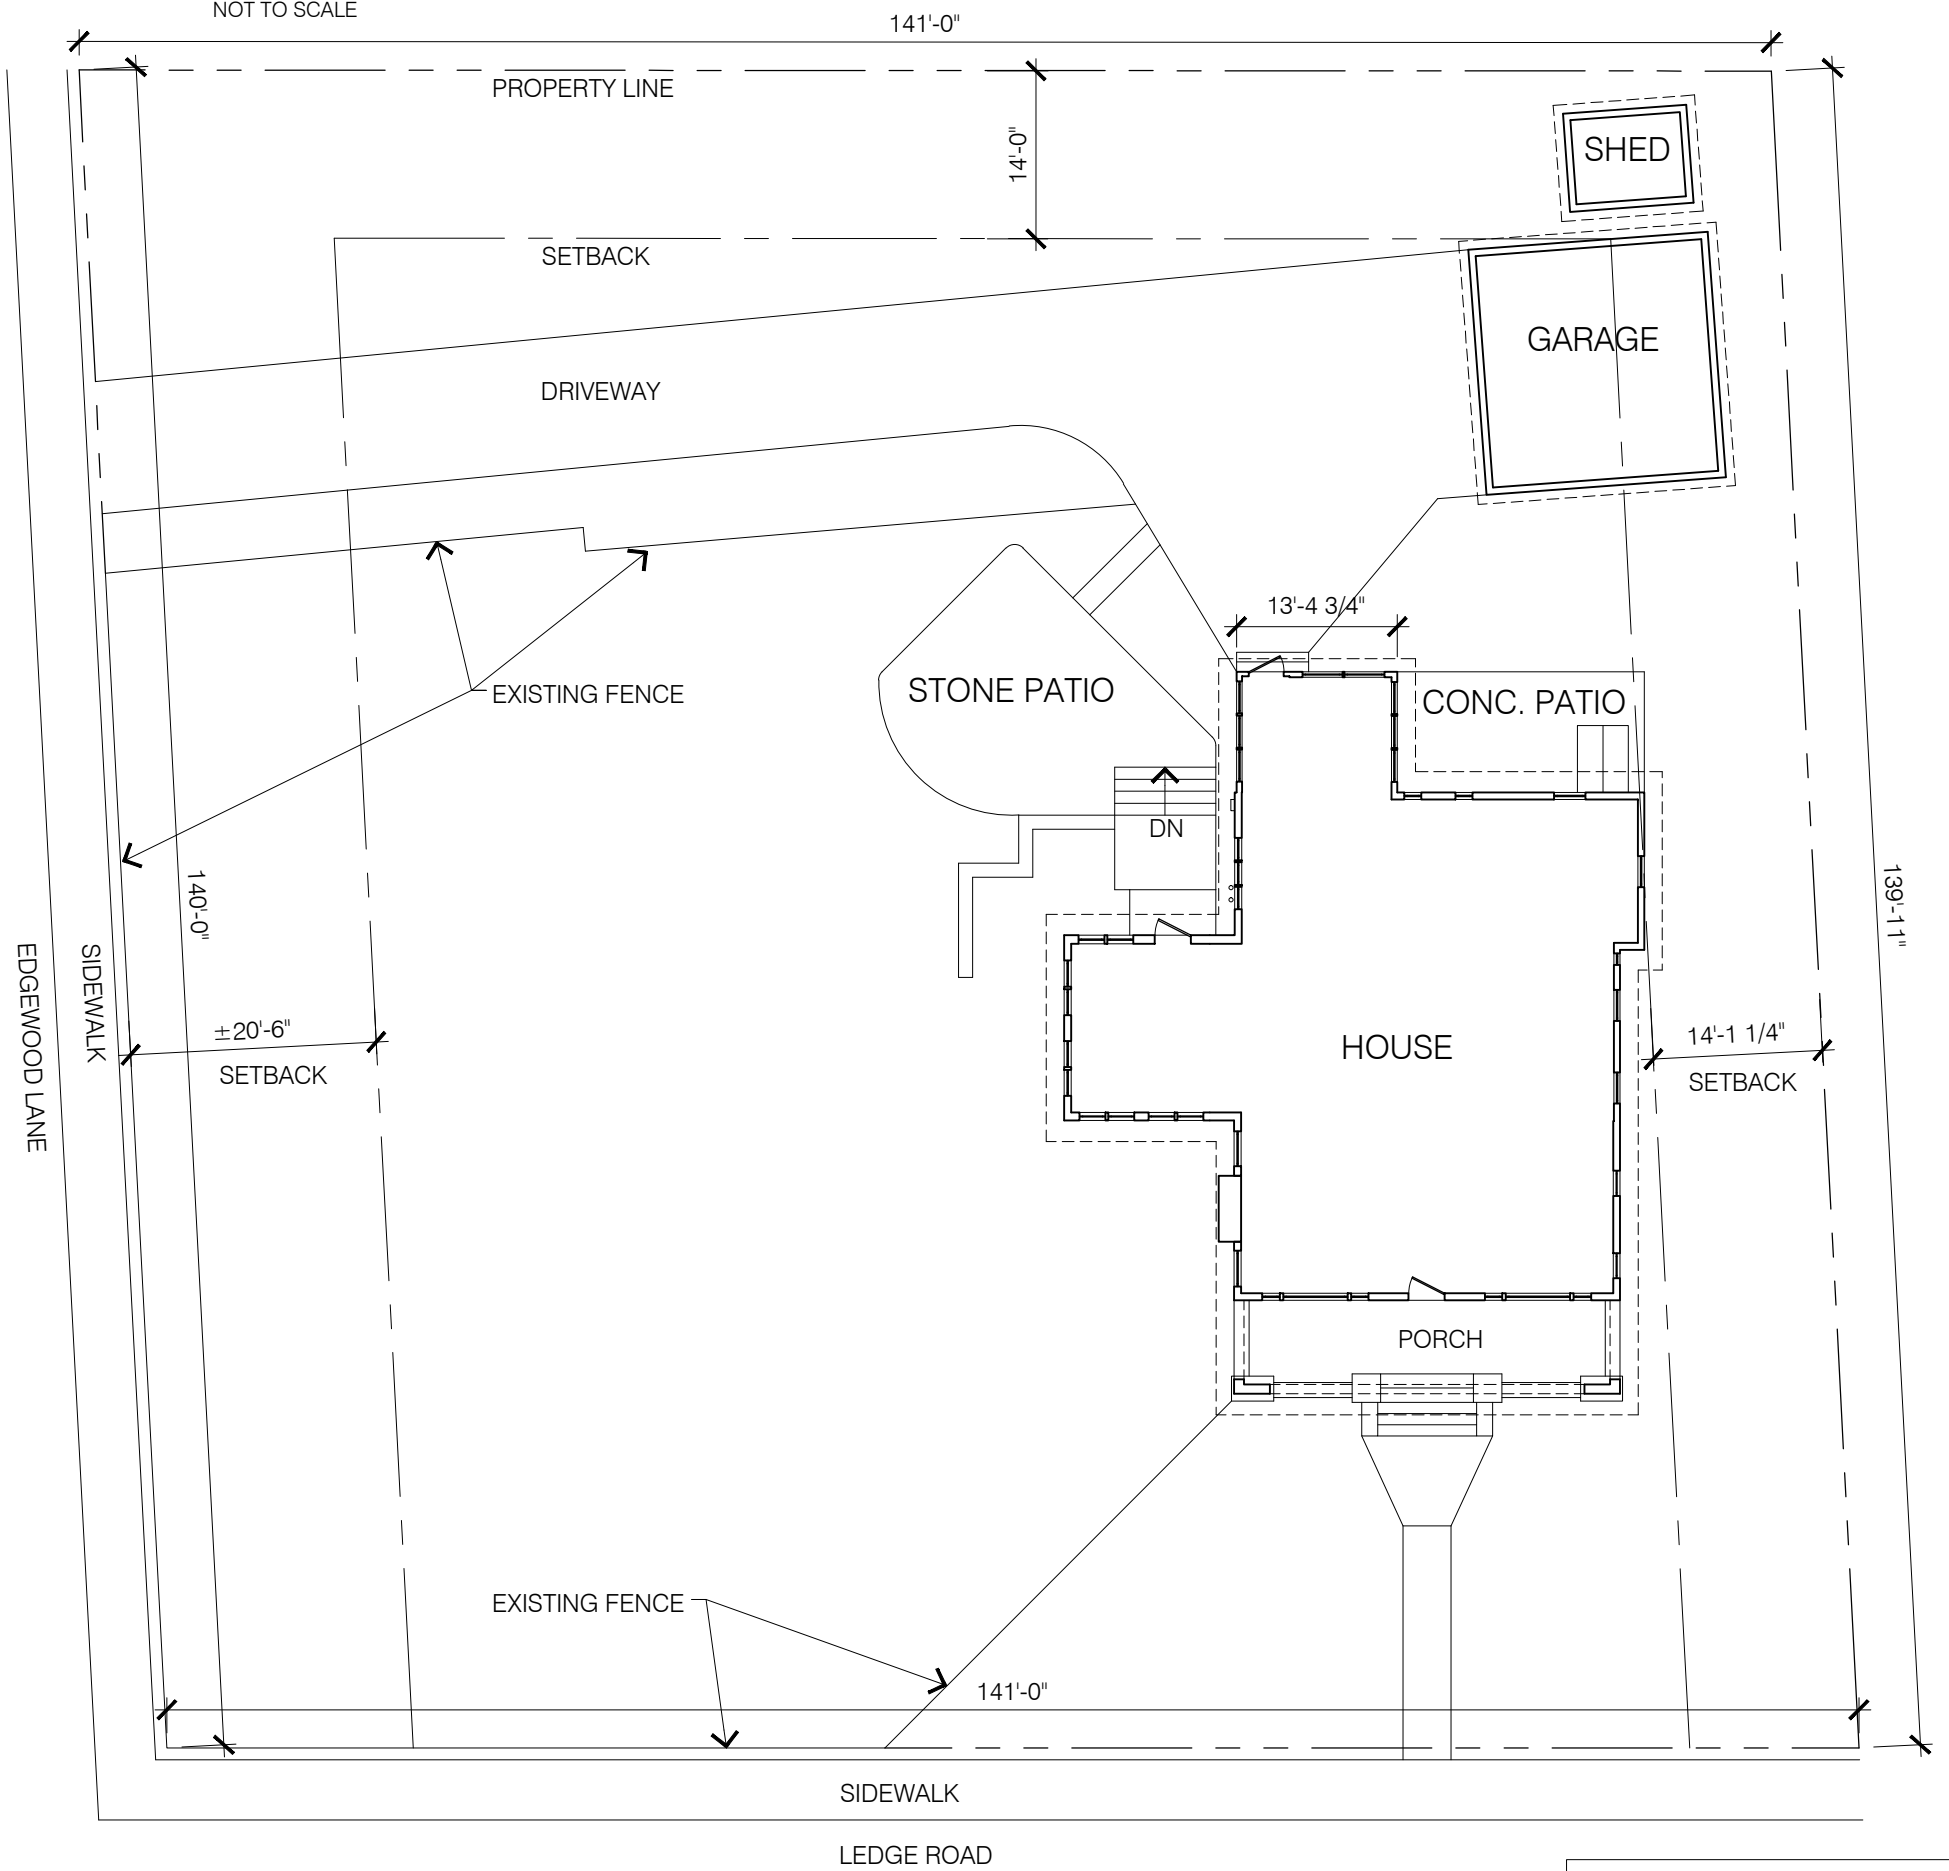

EXISTING SITE PLAN

SCALE: 1/16" = 1'-0"



A-1

ZONING DRAWINGS
AUGUST 10, 2021

DENHE-SMIAR RESIDENCE
140 LEDGE ROAD
BURLINGTON, VT 05401

studioblue
ARCHITECTURE

802.540.0484