


EXISTING BASEMENT FLOOR PLAN


SCALE: 1/4" = 1'-0"

removed area
 indicated
 2014

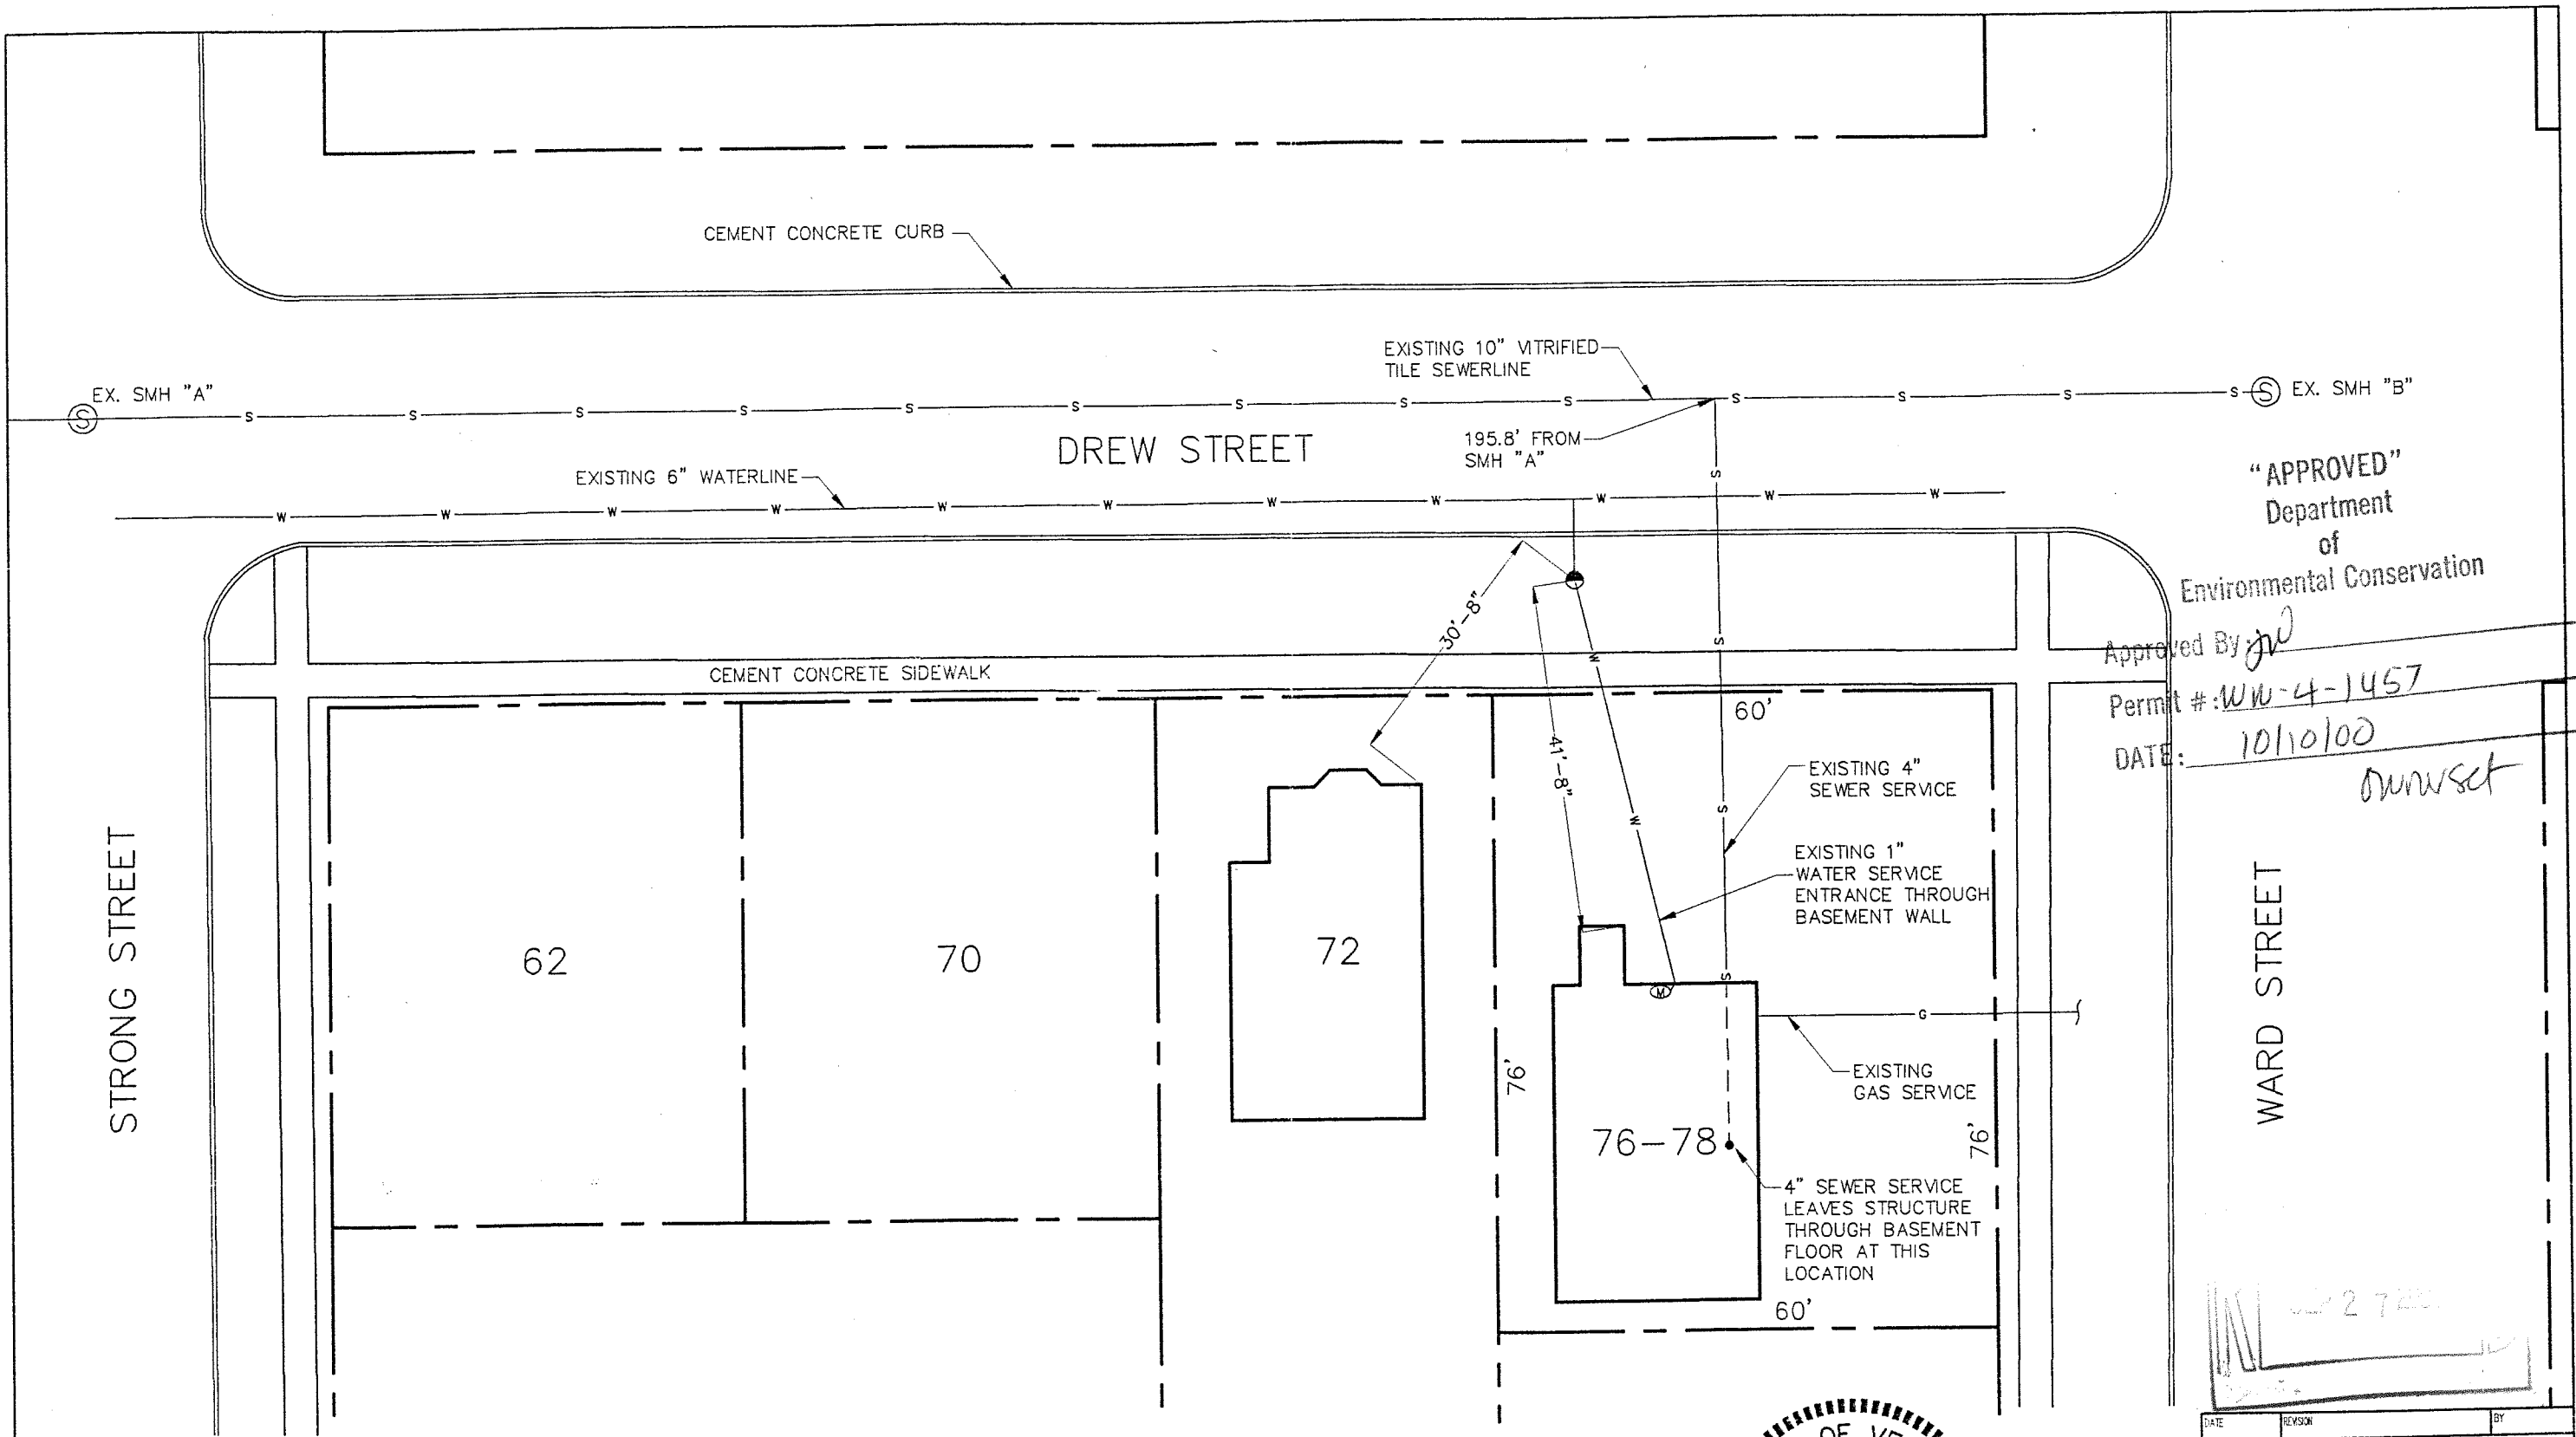


"APPROVED"
Department
of
Environmental Conservation

Approved By: *[Signature]*
Permit #: *WW-4-1457*
DATE: *10/10/00*
ownuset

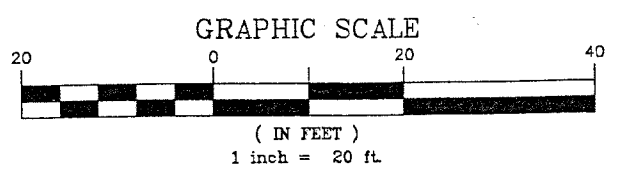

NOTE:
WATER AND SEWER SERVICE CONNECTION LOCATIONS AT MAINS ARE BASED UPON INFORMATION PROVIDED BY BURLINGTON PUBLIC WORKS DEPARTMENT. INTERIOR SERVICE LOCATIONS BASED UPON SITE INSPECTION ON SEPTEMBER 26, 2000.

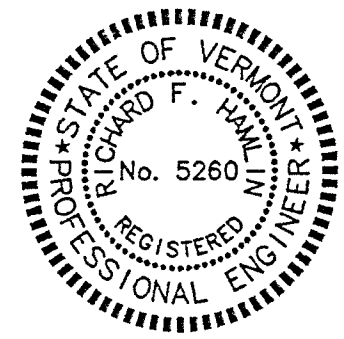

DATE	REVISION	BY
GEORGE & DOROTHY COMMO 76-78 DREW STREET BURLINGTON, VT. 05401		
EXISTING UTILITIES AT 76-78 DREW STREET SITE PLAN		
Survey	---	Scale 1" = 20'
Design	---	Job 00-230
Drawn	SOL	By
Checked	RFH	Drawn
Date	9/26/00	1
Essex Junction, Vermont		