


2nd set

Revised Plans

RECEIVED

JUL 18 2016

DEPARTMENT OF
PLANNING & ZONING

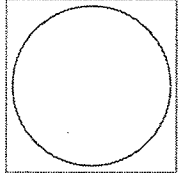

elizabeth brody design
architecture • interior design
15 Alfred Street, Burlington, VT 05401
802.863.1645

Milham Residence
BURLINGTON, VERMONT
117 Charlotte St

TITLE	East Elevation
DATE	07.11.16
SCALE	1/4" = 1'-0"
PROJECT NO.	201601

SHEET NO.
A3
ALT

Asphalt Shingle Roofing, typ.

slope 6/12

T.O. RIDGE (125'-0")

TOP OF WALL (8'-0" AFF)

Shingle Siding, typ




ITDH 3660

ITDH 3660

1' Cantilever/ Garrison

SECOND FLOOR
FINISHED CEILING (8'-0" A.F.F.)

Fiber Cement or wood Clapboard Siding, typ
Re-use Exist if possible.

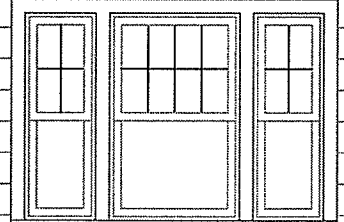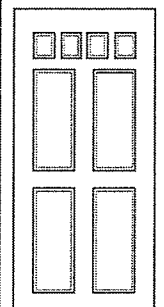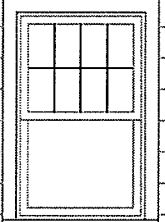



FIRST FLOOR (EL. 100'-0")

Cover concrete steps w/wood

1 East Elevation

RECEIVED
JUL 18 2016


DEPARTMENT OF
PLANNING & ZONING

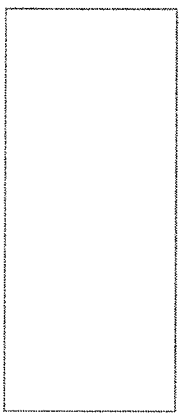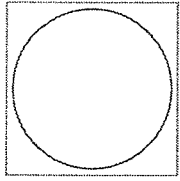



Milham Residence
BURLINGTON, VERMONT

TITLE: North Elevation	CAD ID:	PROJECT No: 201601
DATE: 07.11.16		
SCALE: 1/4" = 1'-0"		

SHEET No.
A4
ALT

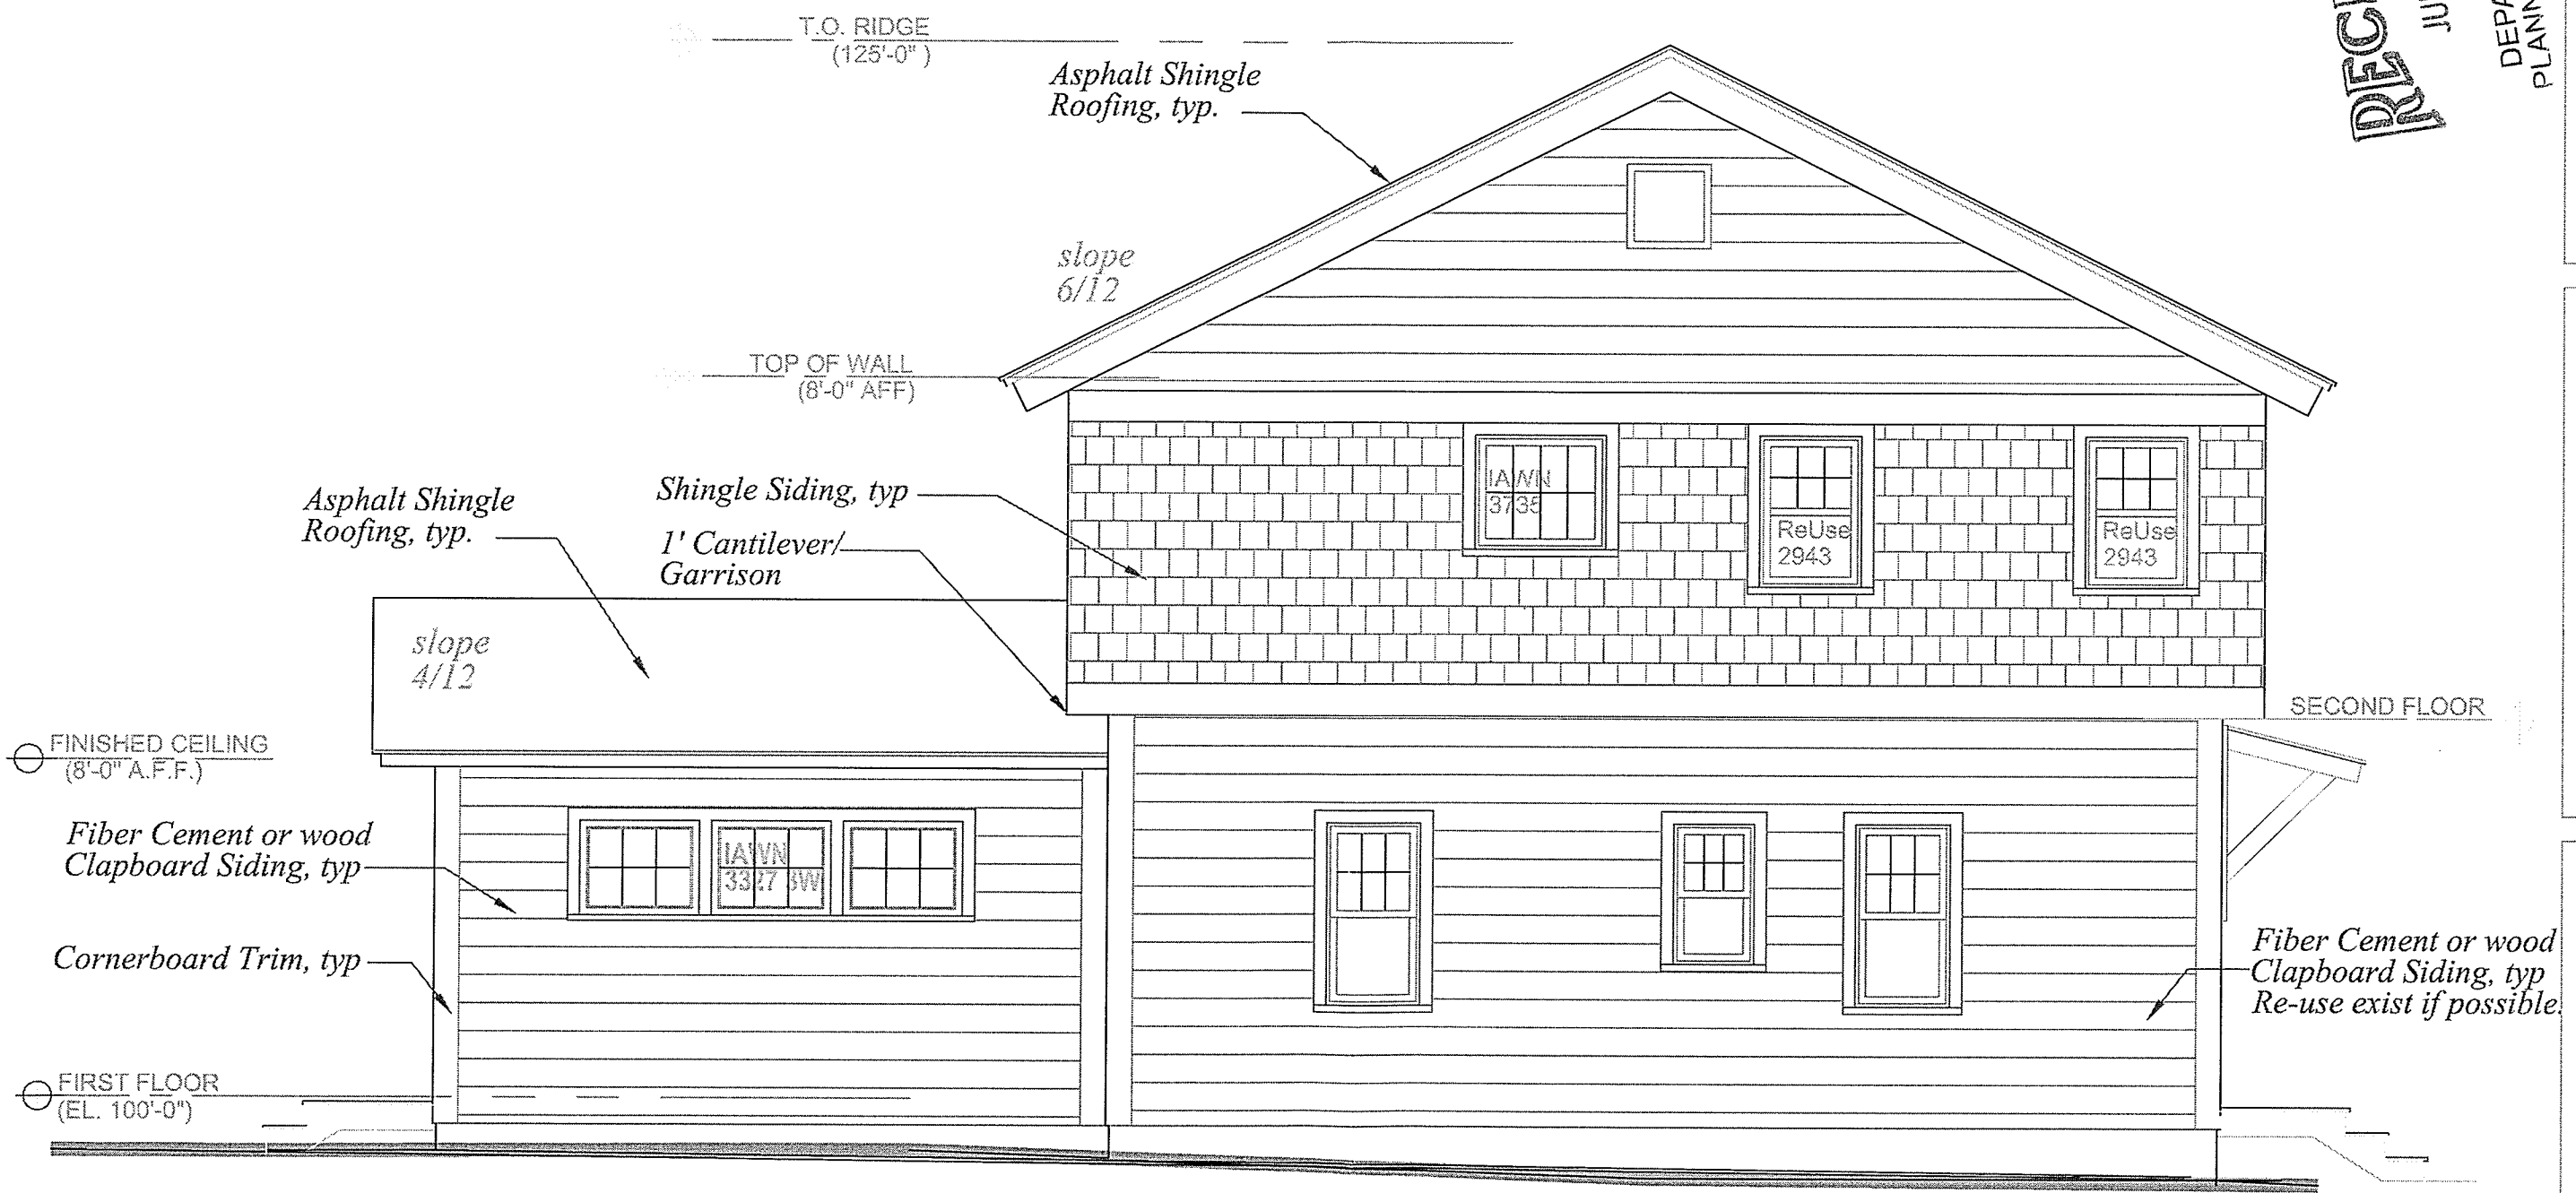

1 North Elevation

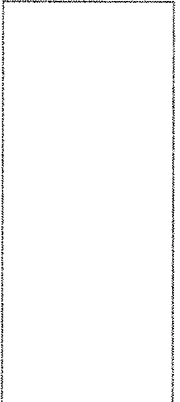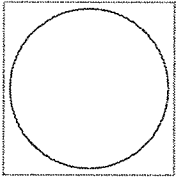

Milham Residence
BURLINGTON, VERMONT

TITLE: West Elevation	CAD I.D.	PROJECT No: 201601
DATE: 07.10.16		
SCALE: 1/4" = 1'-0"		

SHEET No:
**A5
ALT**

RECEIVED
JUL 18 2016


DEPARTMENT OF
PLANNING & ZONING



1 West Elevation

RECEIVED
JUL 18 2016


DEPARTMENT OF
PLANNING & ZONING

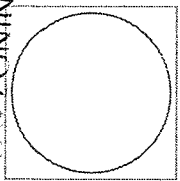

William Residence
BURLINGTON, VERMONT

TITLE: South Elevation	CAD ID:	PROJECT NO: 201601
DATE: 07.11.16		
SCALE: 1/4" = 1'-0"		

SHEET NO.
A6
ALT

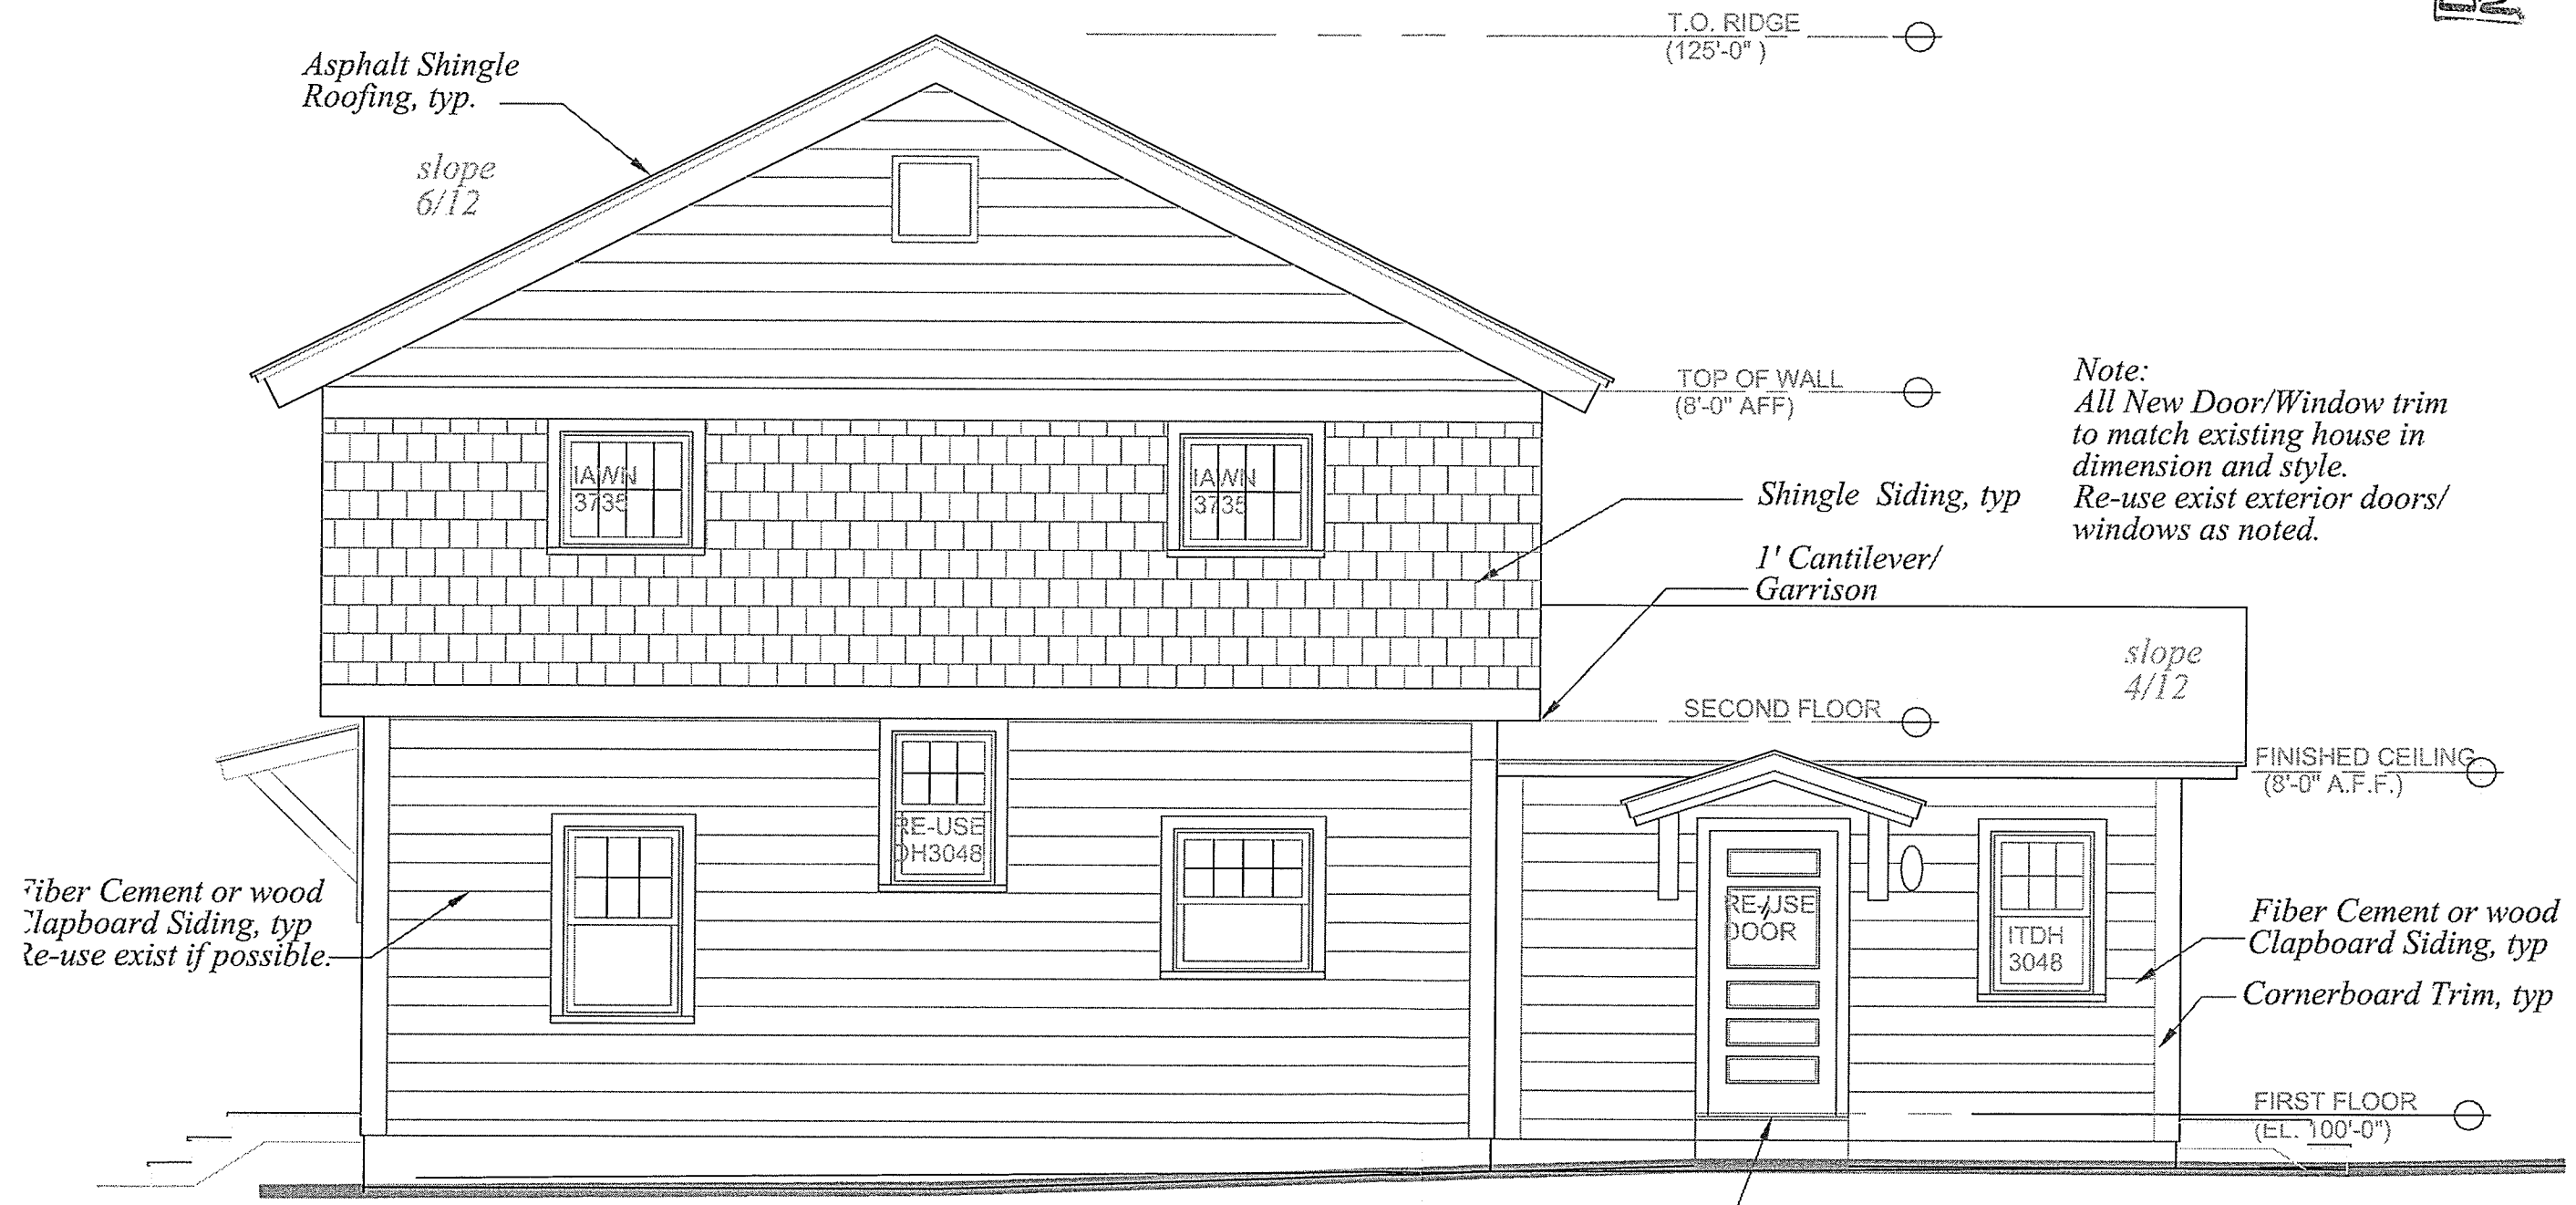

1 South Elevation