



Approved Plan from ZP 19-1027CA

\\vhb\gb\proj\S Burlington\58126.00 BTV DPW Stormwater\cad\ld\PlanSet\58126.00-GD.dwg

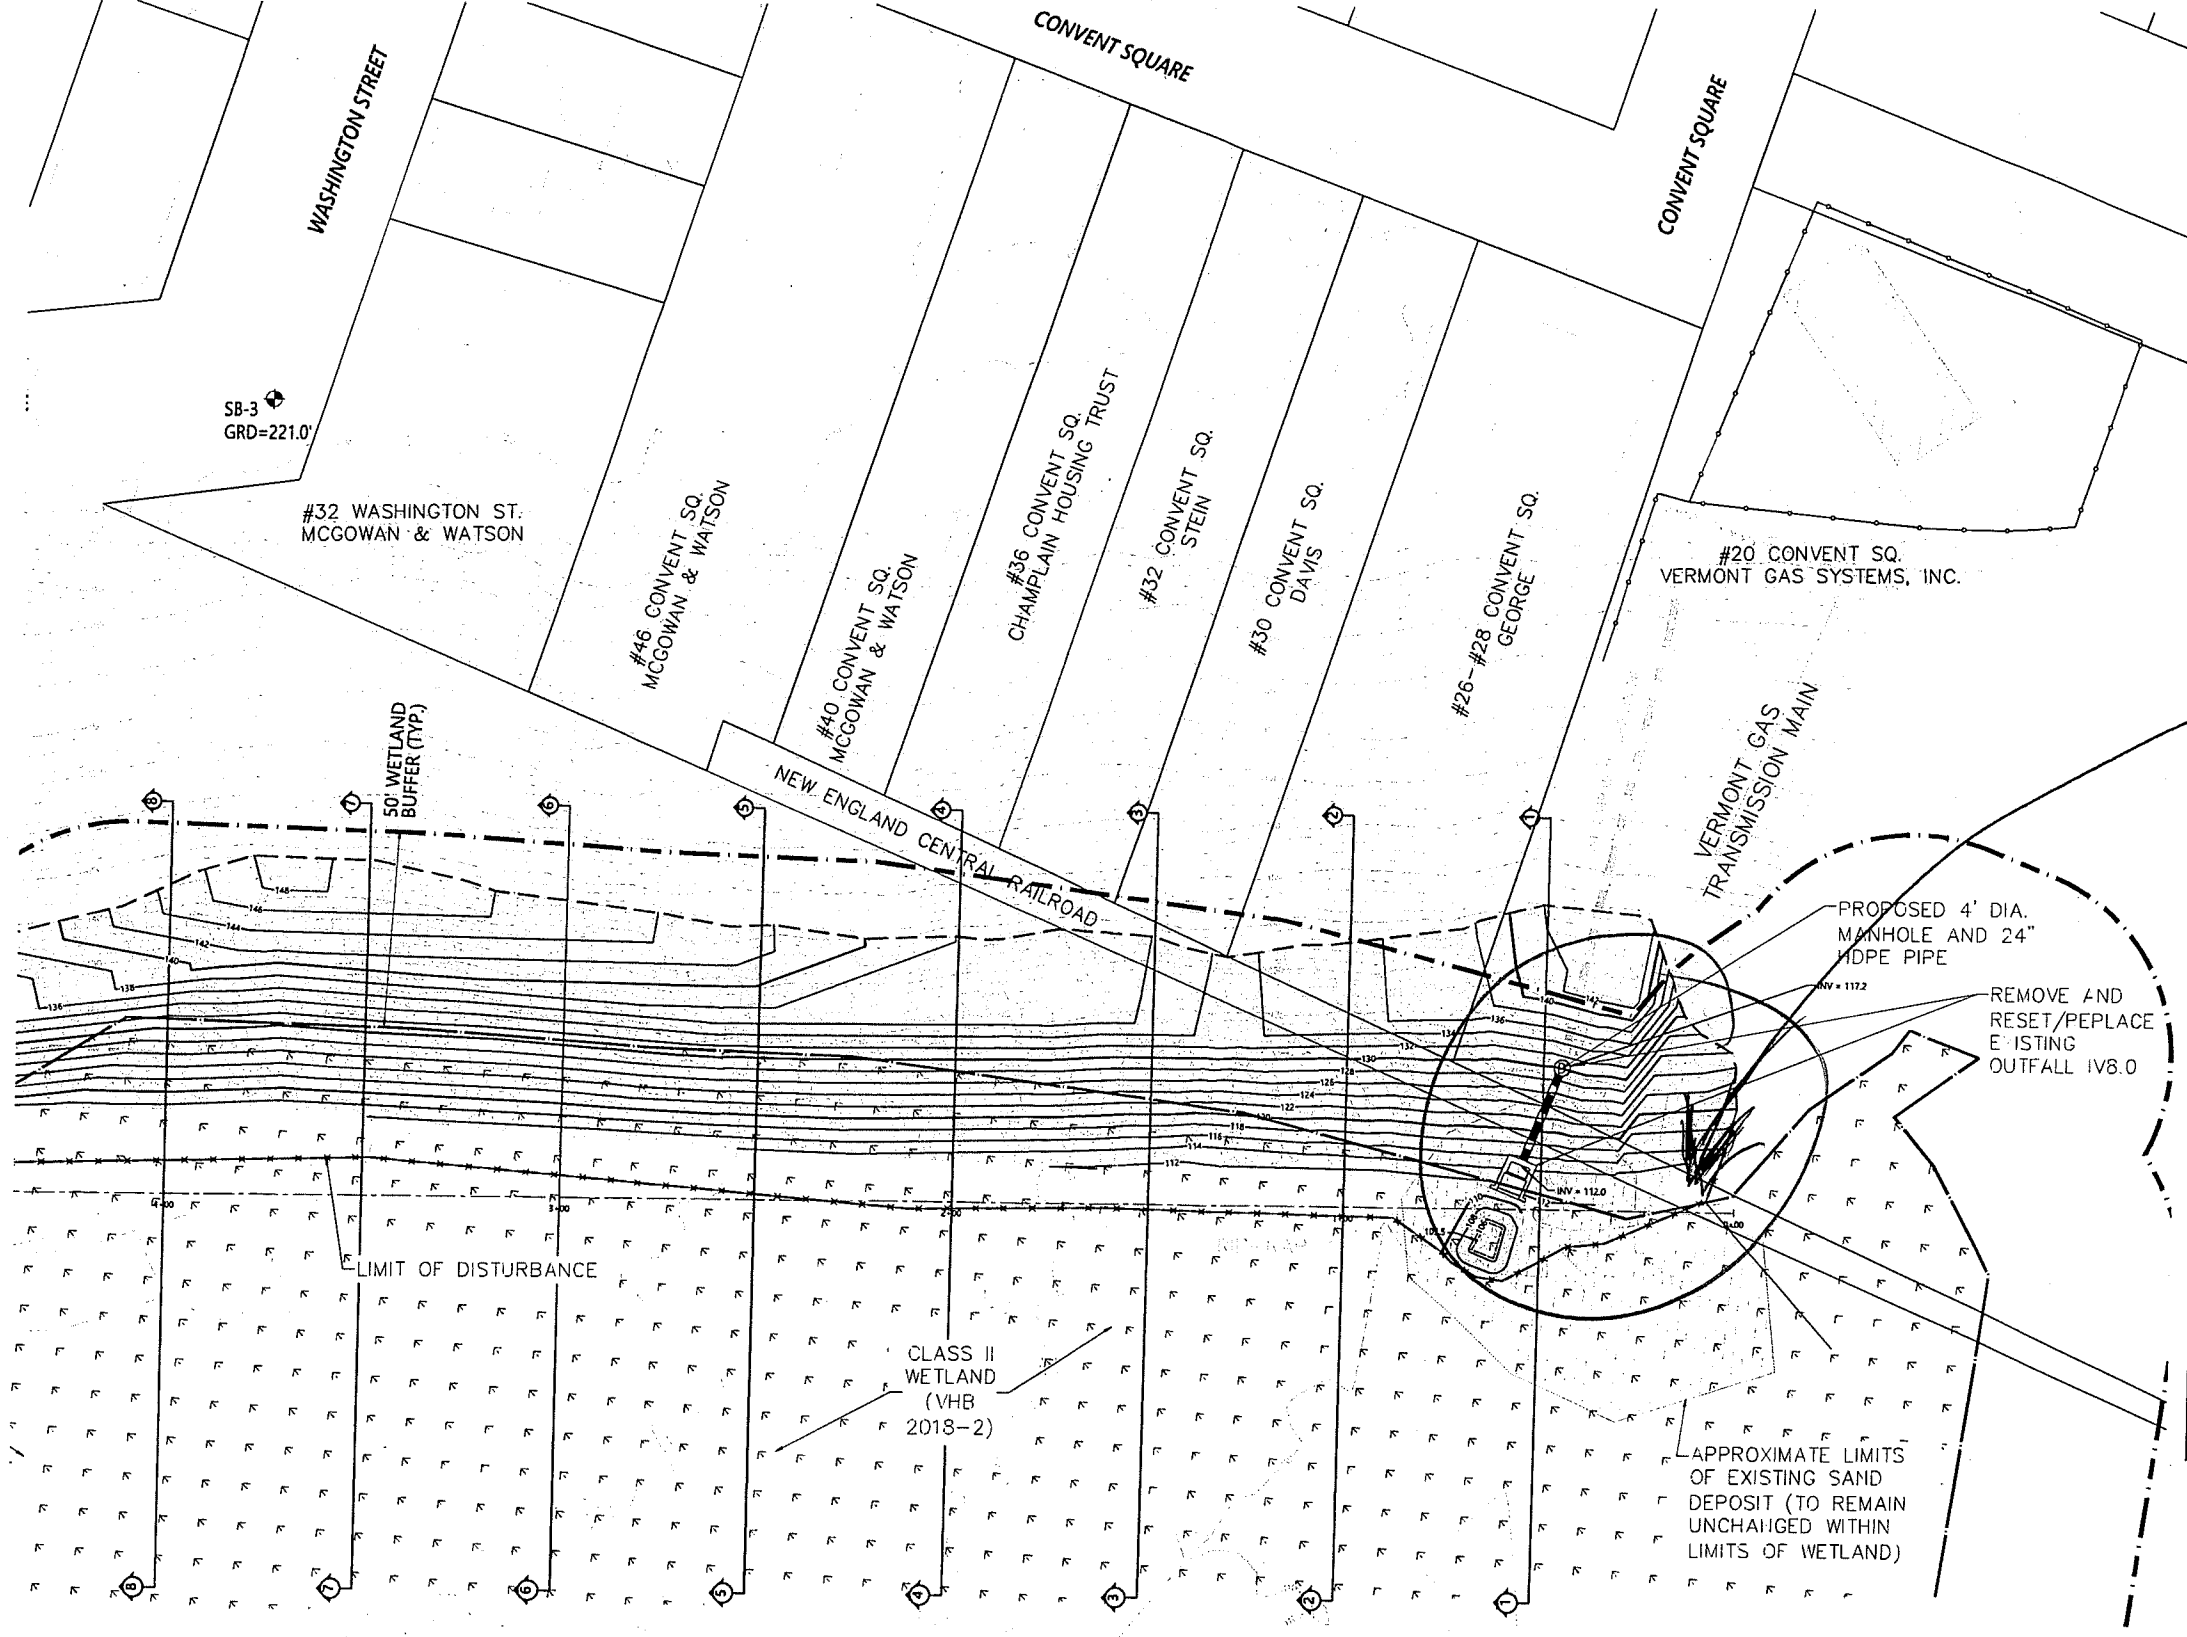

Area of 29 cu. of fill

 

**City of Burlington, VT  
Manhattan Drive  
Stormwater Outfall  
Improvements**

Manhattan Drive  
Burlington, Vermont

No.	Revision	Date	Author

Designed by: CHS      Checked by: NGH  
 Date: May 1, 2019

Not Approved for Construction  
**Grading and  
 Drainage Plan (2 of 2)**

Drawing Number  
**C-2.02**

Sheet of  
 8 of 18

Project Number  
 58126.01

Saved Wednesday, May 1, 2019 6:55:55 PM CHALE-BILLS Printed Wednesday, May 1, 2019 7:18:32 PM Hale-Sills, Chris