


CEDARS

OAK

22" MAPLE

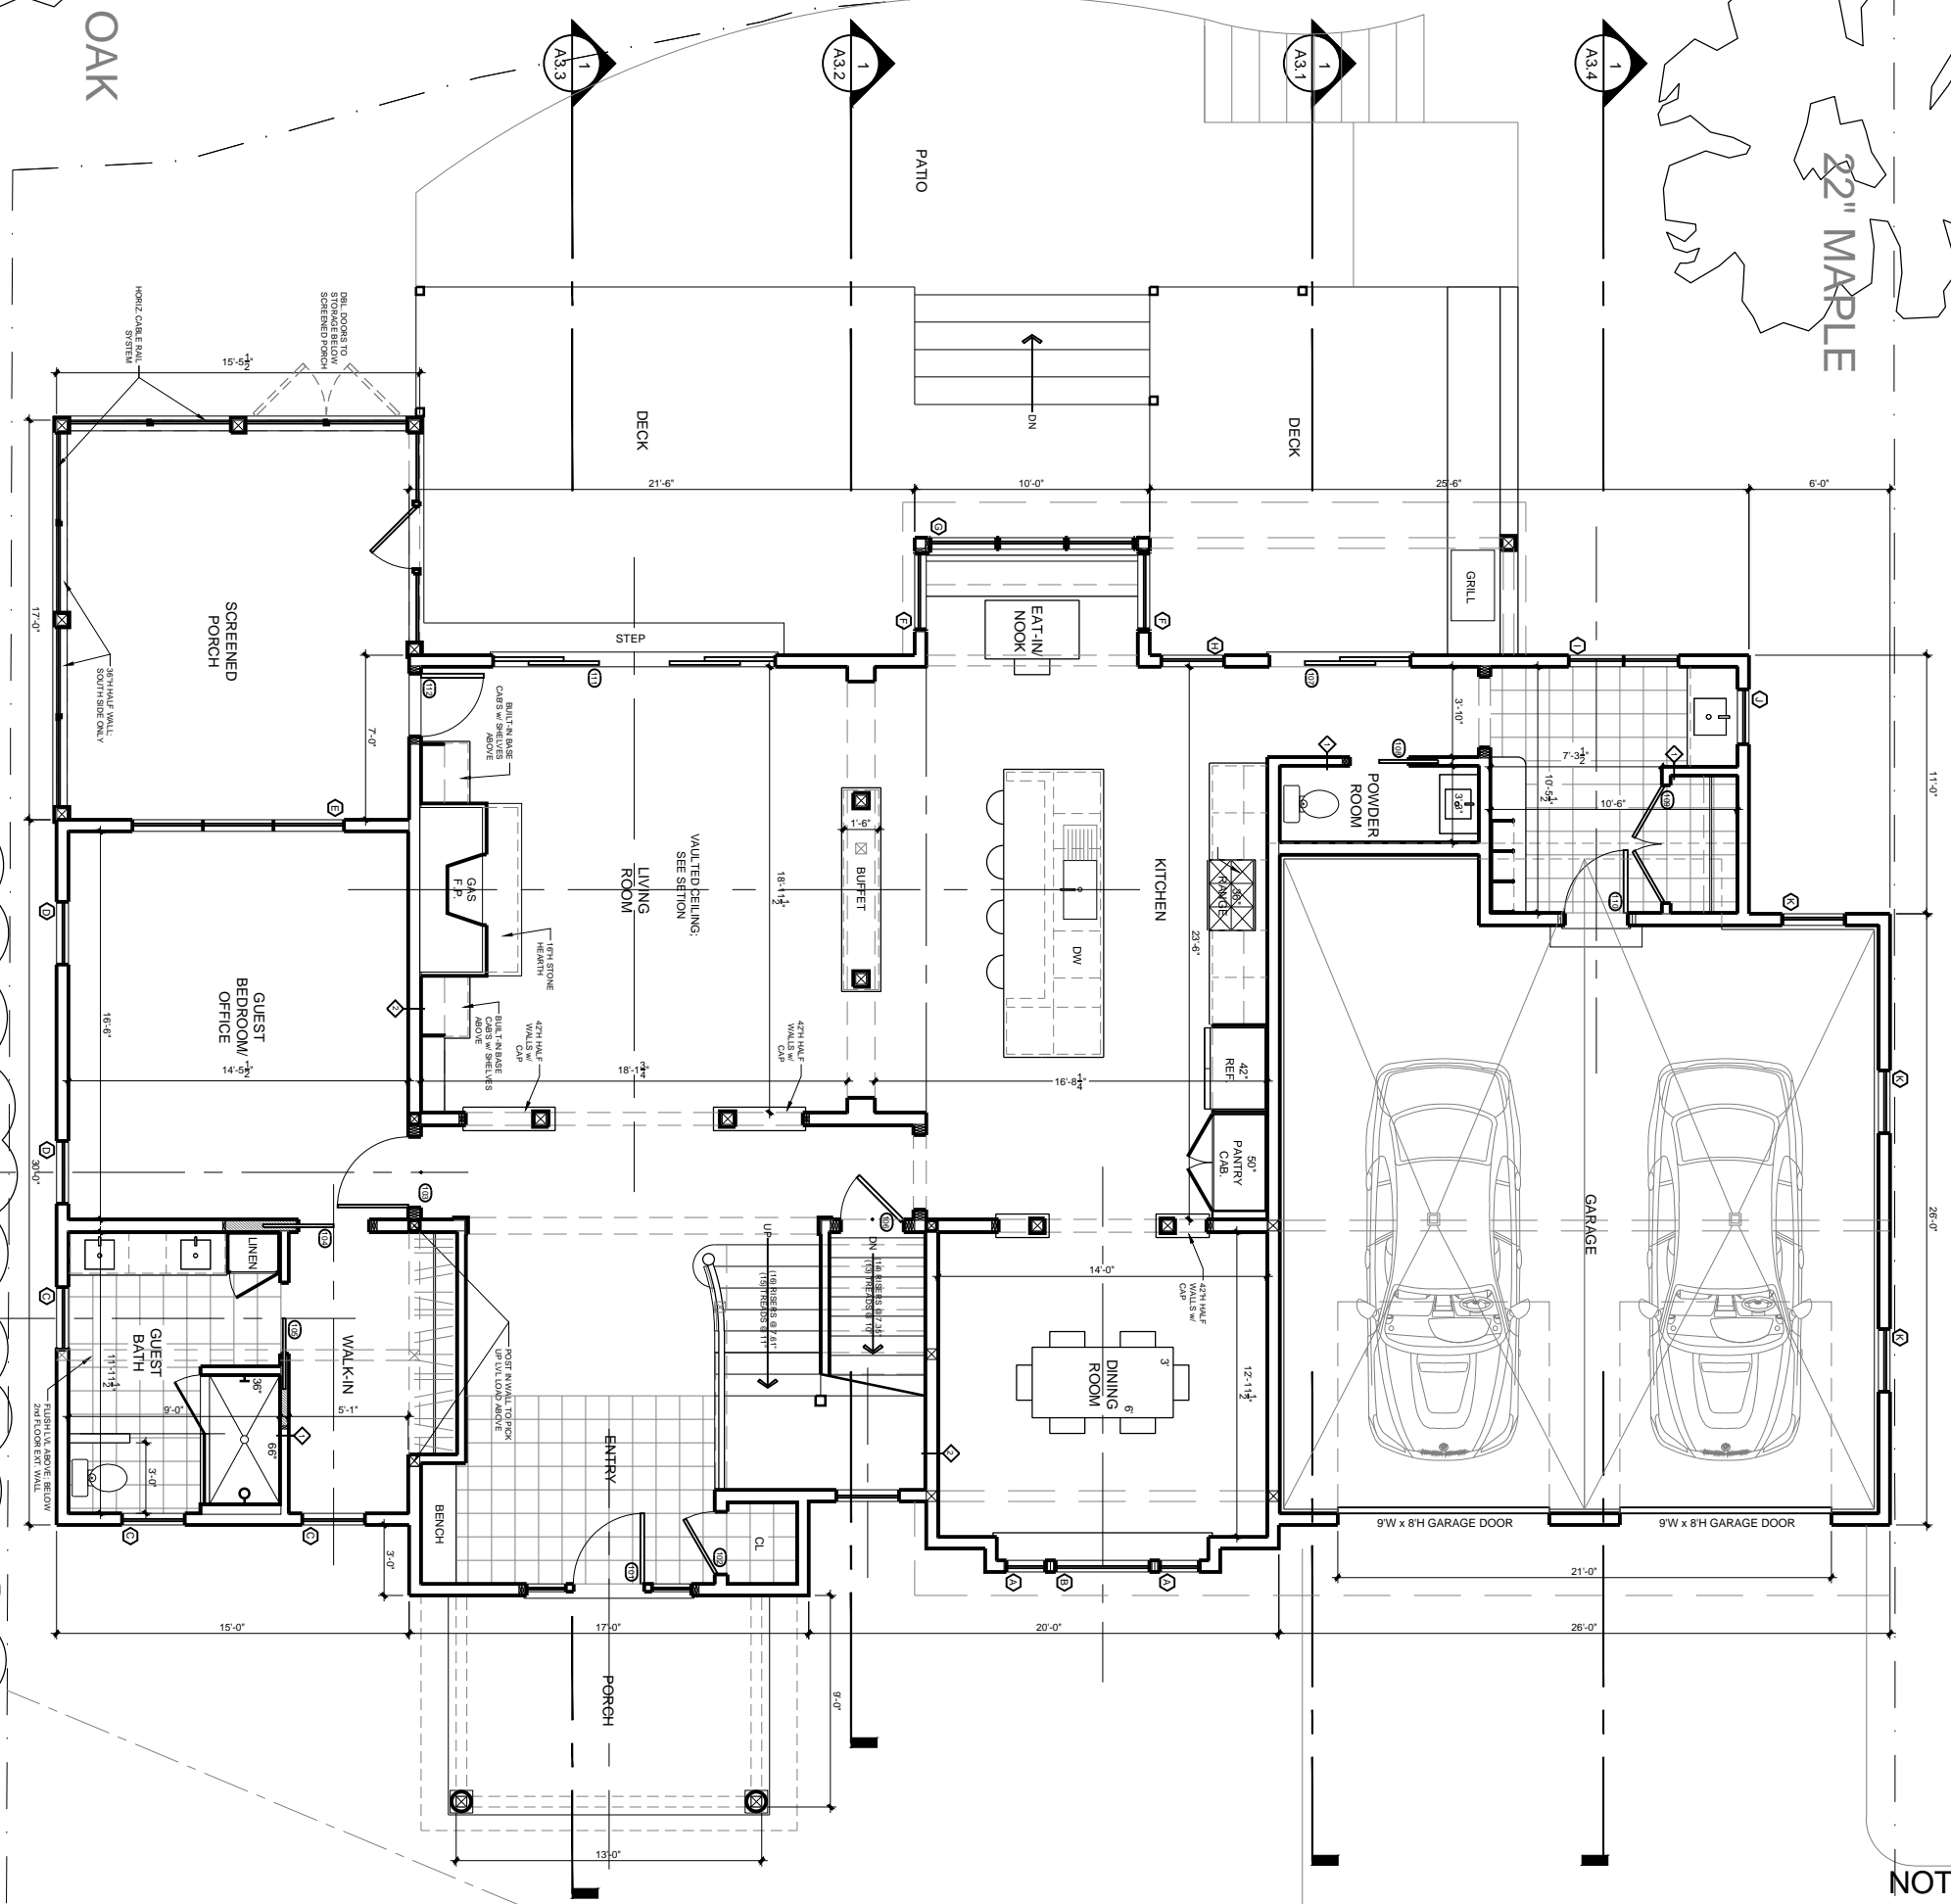

NOT FOR CONSTRUCTION



**PEREGRINE**  
DESIGN / BUILD

49 Commerce Ave. Unit A1  
S Burlington, VT 05403  
802-383-1808

# Boardman Residence

125 South Cove Road  
Burlington, VT 05401

Revised:

Date: 11/24/21

Scale: 1/8"=1'-0"


## 1st Floor Plan - A

# A1.1a

CEDARS

OAK

22" MAPLE

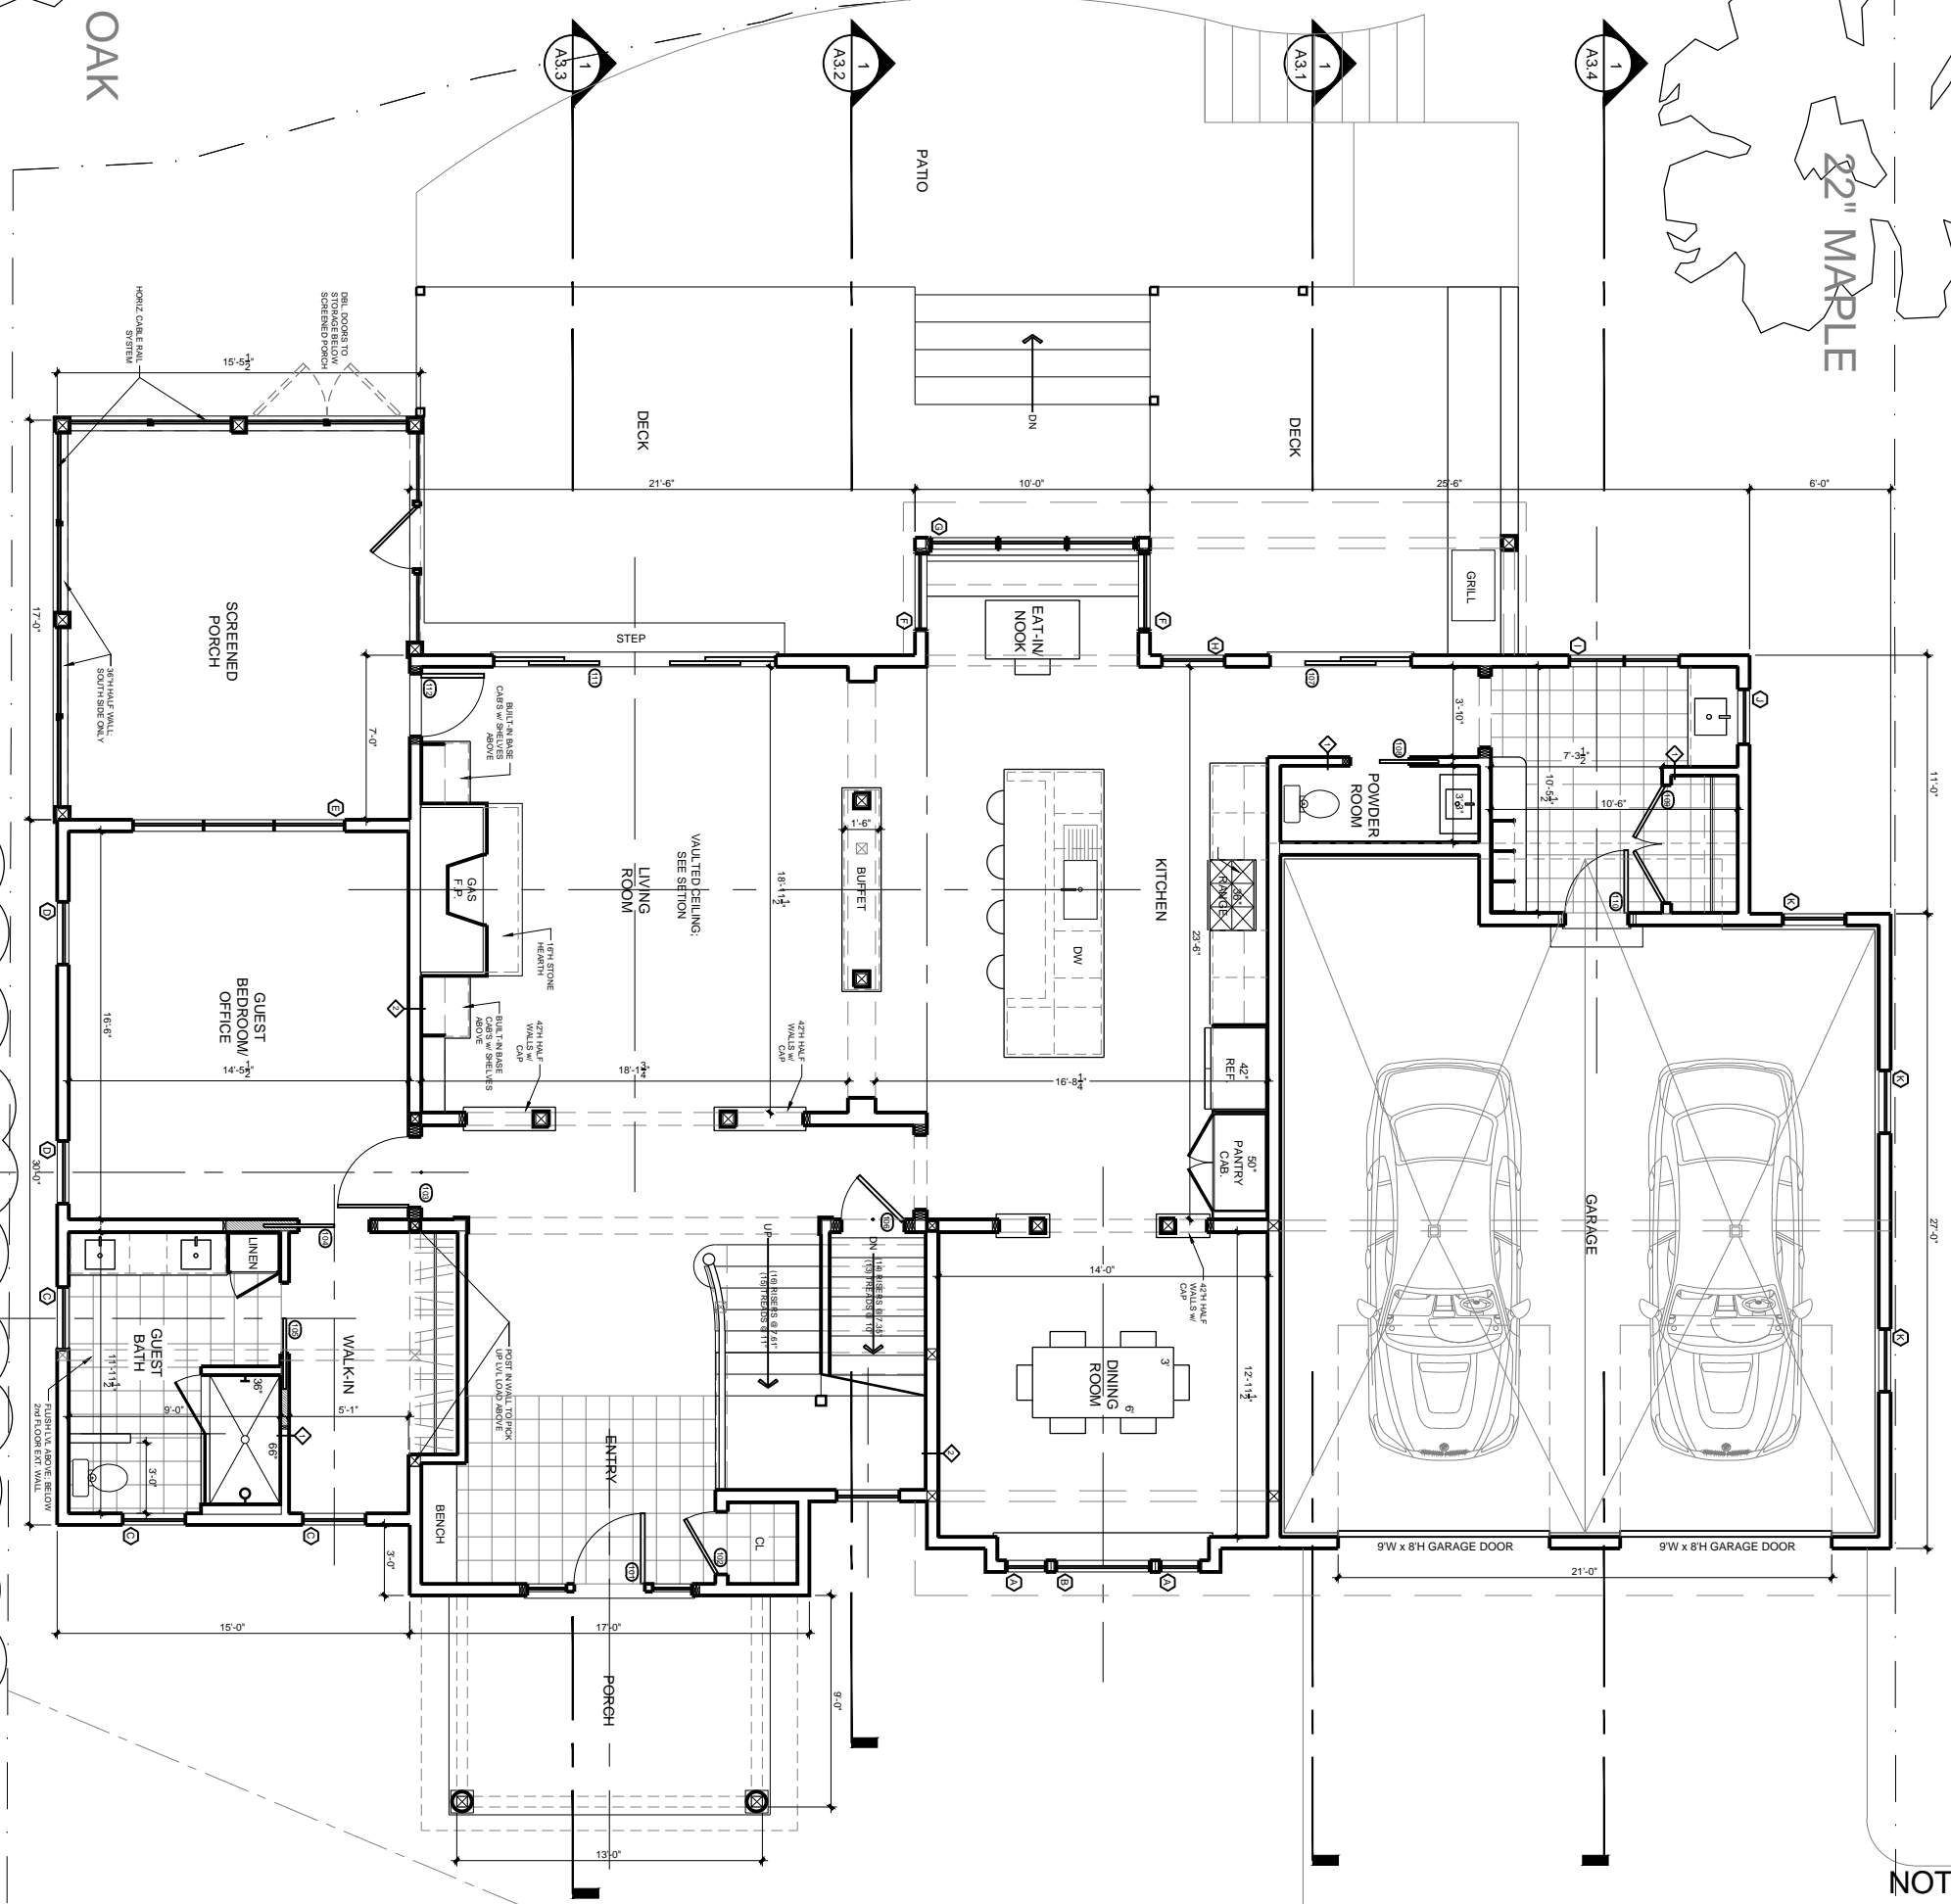

NOT FOR CONSTRUCTION



**PEREGRINE**  
DESIGN / BUILD

49 Commerce Ave. Unit A1  
S Burlington, VT 05403  
802-383-1808

# Boardman Residence

125 South Cove Road  
Burlington, VT 05401

Revised:

Date: 11/24/21

Scale: 1/8"=1'-0"


## 1st Floor Plan - B

# A1.1b

CEDARS

OAK

22" MAPLE

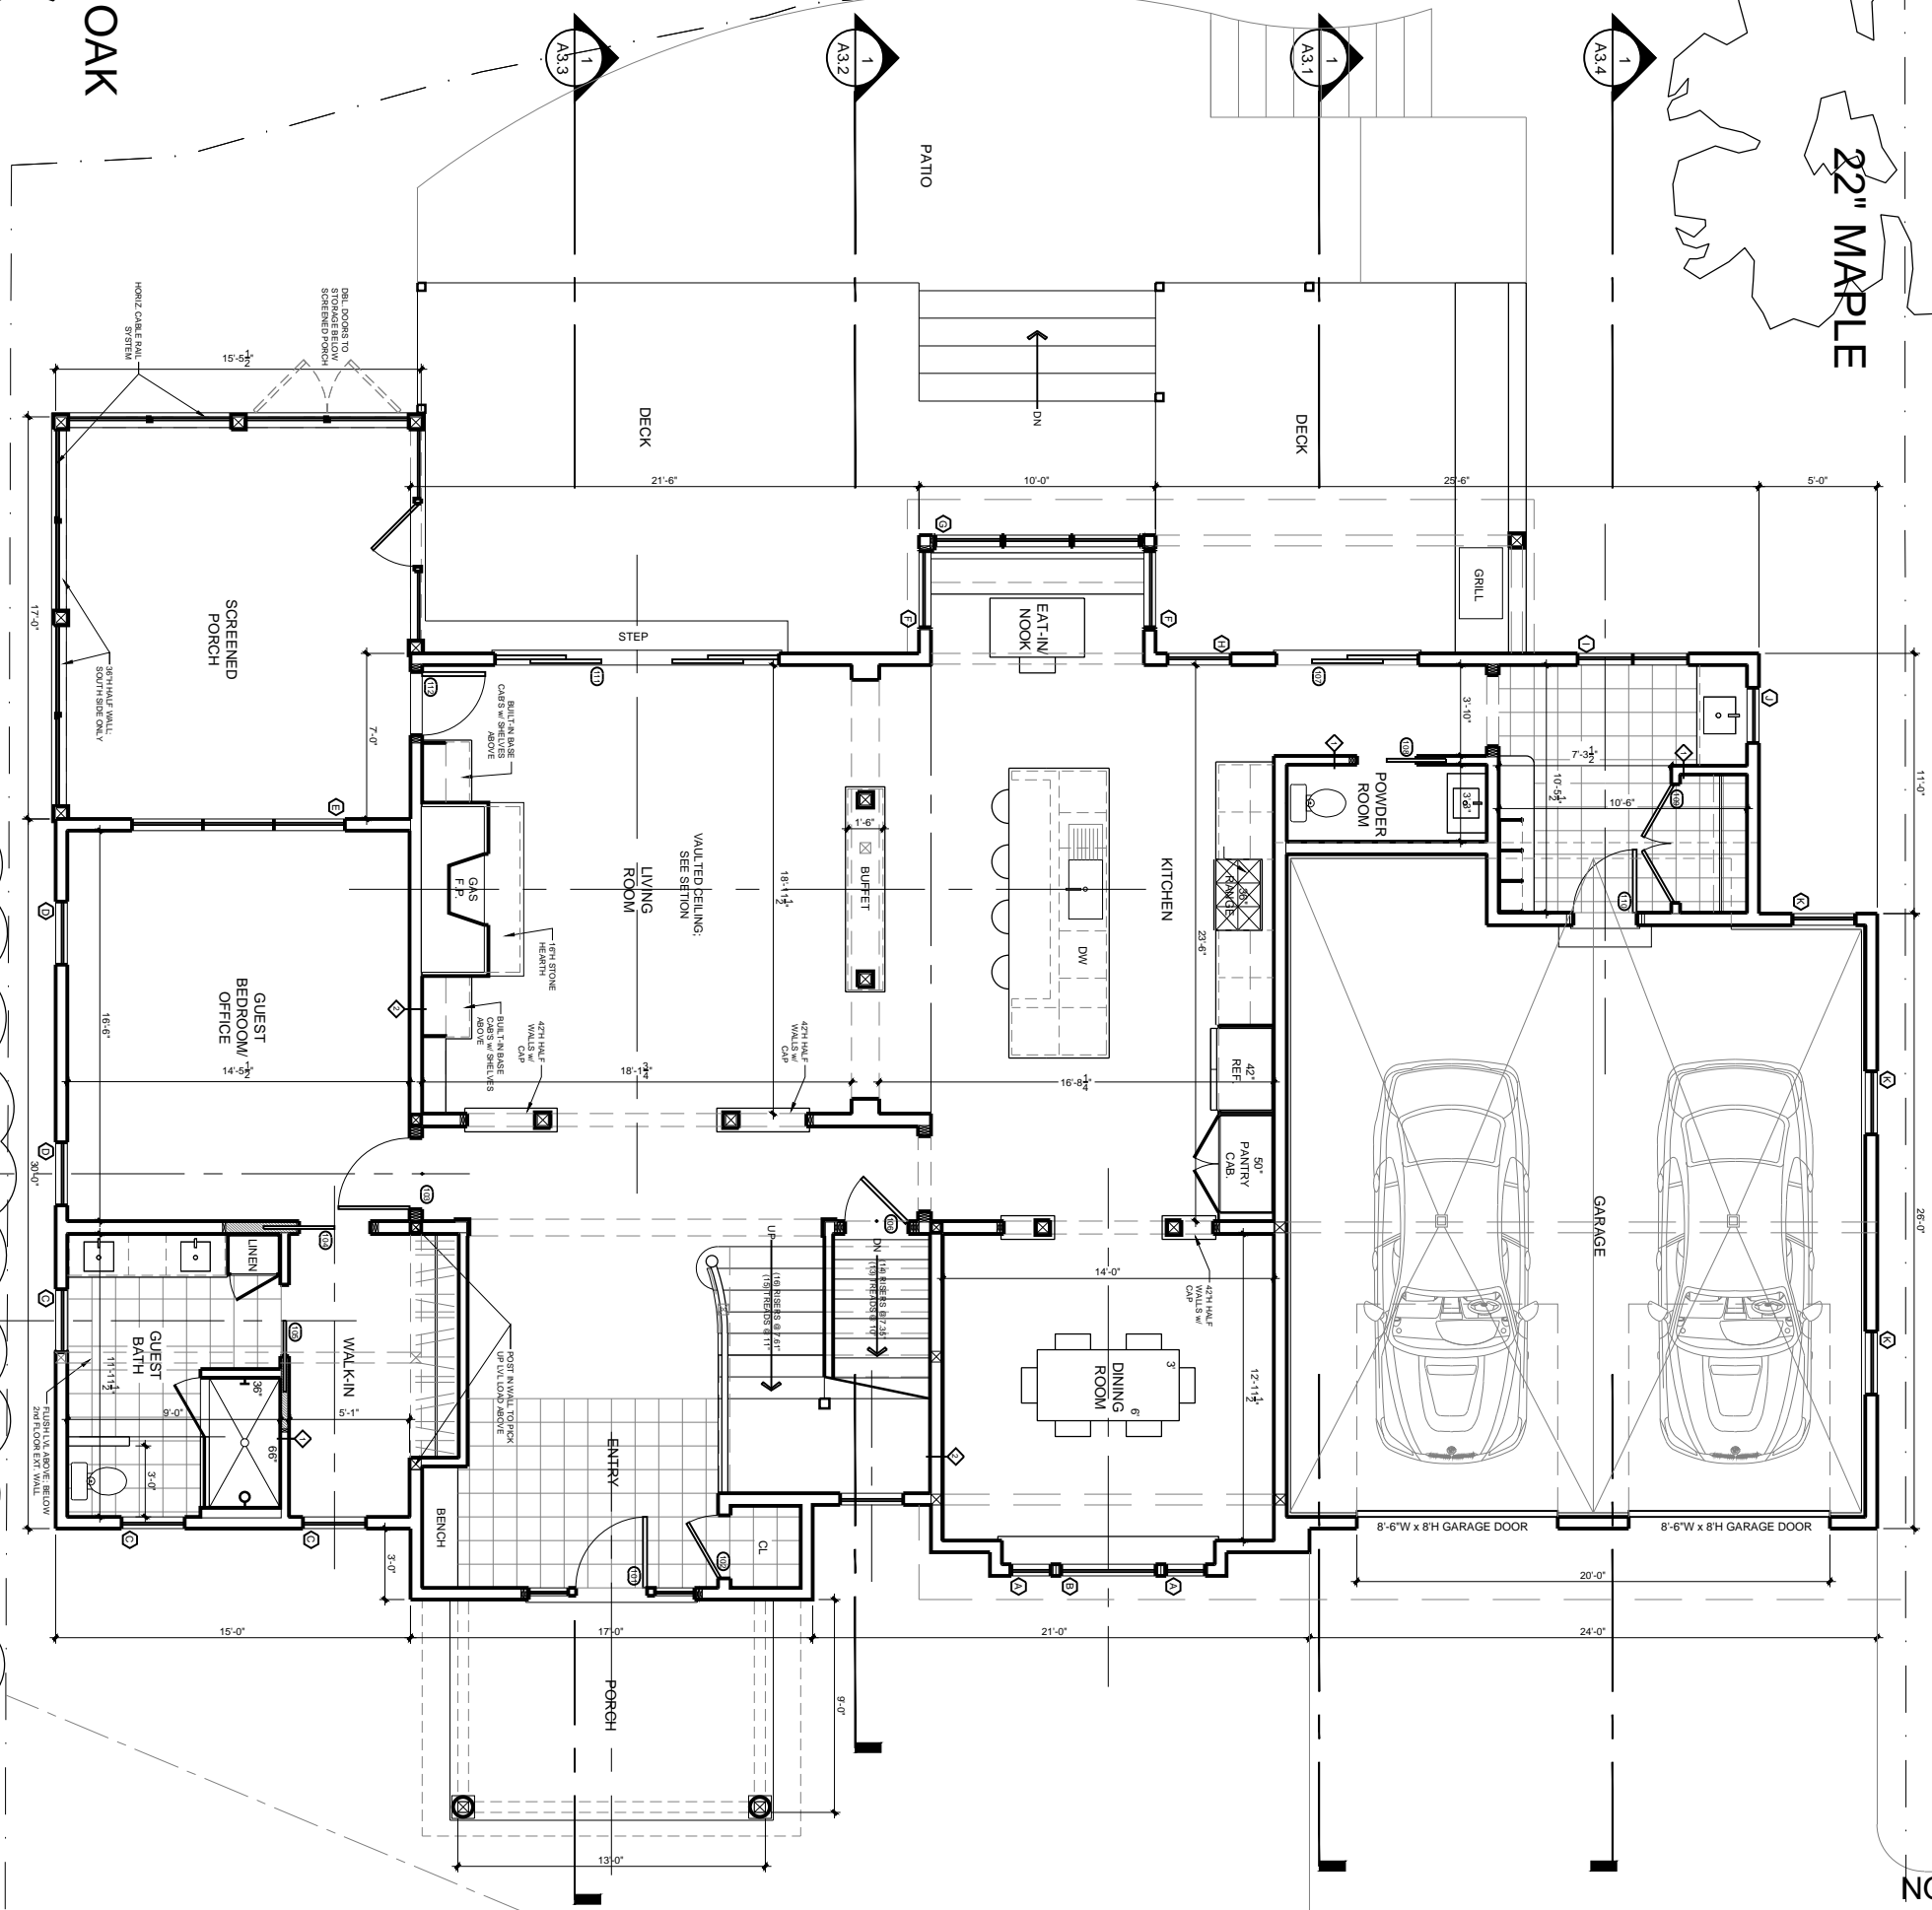

NOT FOR CONSTRUCTION



**PEREGRINE**  
DESIGN / BUILD

49 Commerce Ave. Unit A1  
S Burlington, VT 05403  
802-383-1808

# Boardman Residence

125 South Cove Road  
Burlington, VT 05401

Revised:

Date: 11/24/21

Scale: 1/8"=1'-0"

## 1st Floor Plan - C

# A1.1c