

Boardman Residence

125 South Cove Road
Burlington VT 05401



Revised:

Date: 11/24


Scale: 1/16" =

Site Plan -

S1.1

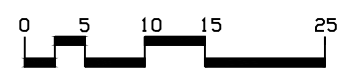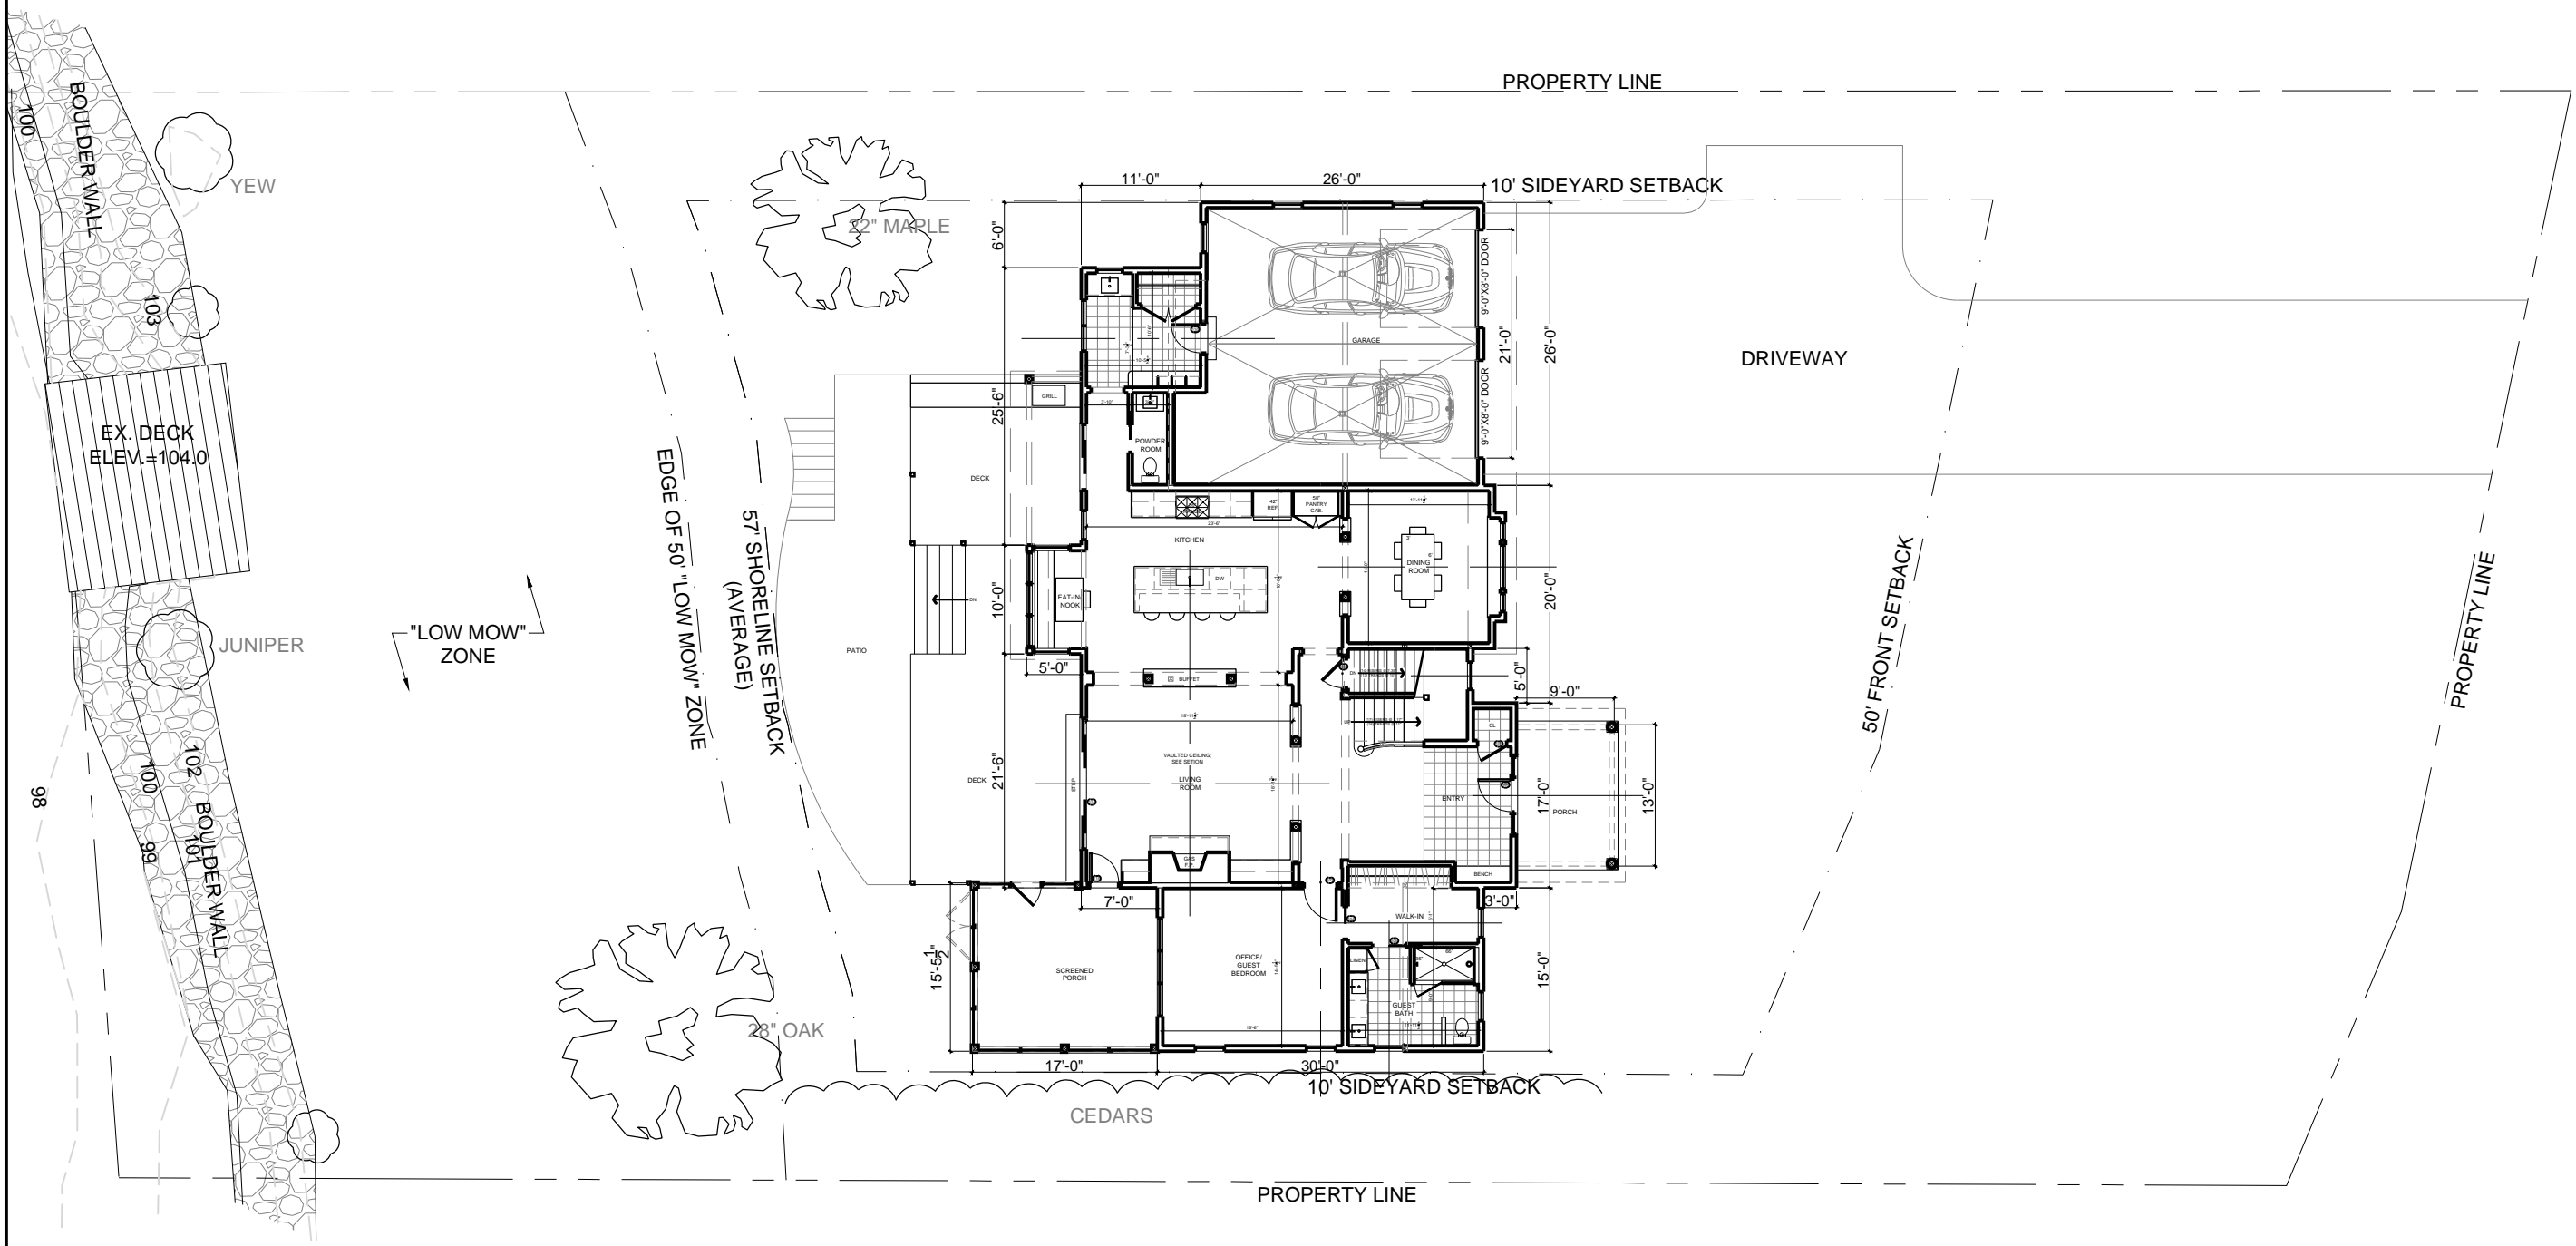

NOT FOR CONSTRUCTION

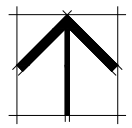

Boardman Residence

125 South Cove Road
Burlington VT 05401



Revised:

Date: 11/24


Scale: 1/16"=

Site Plan -

S1.1

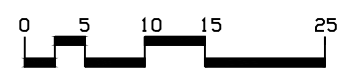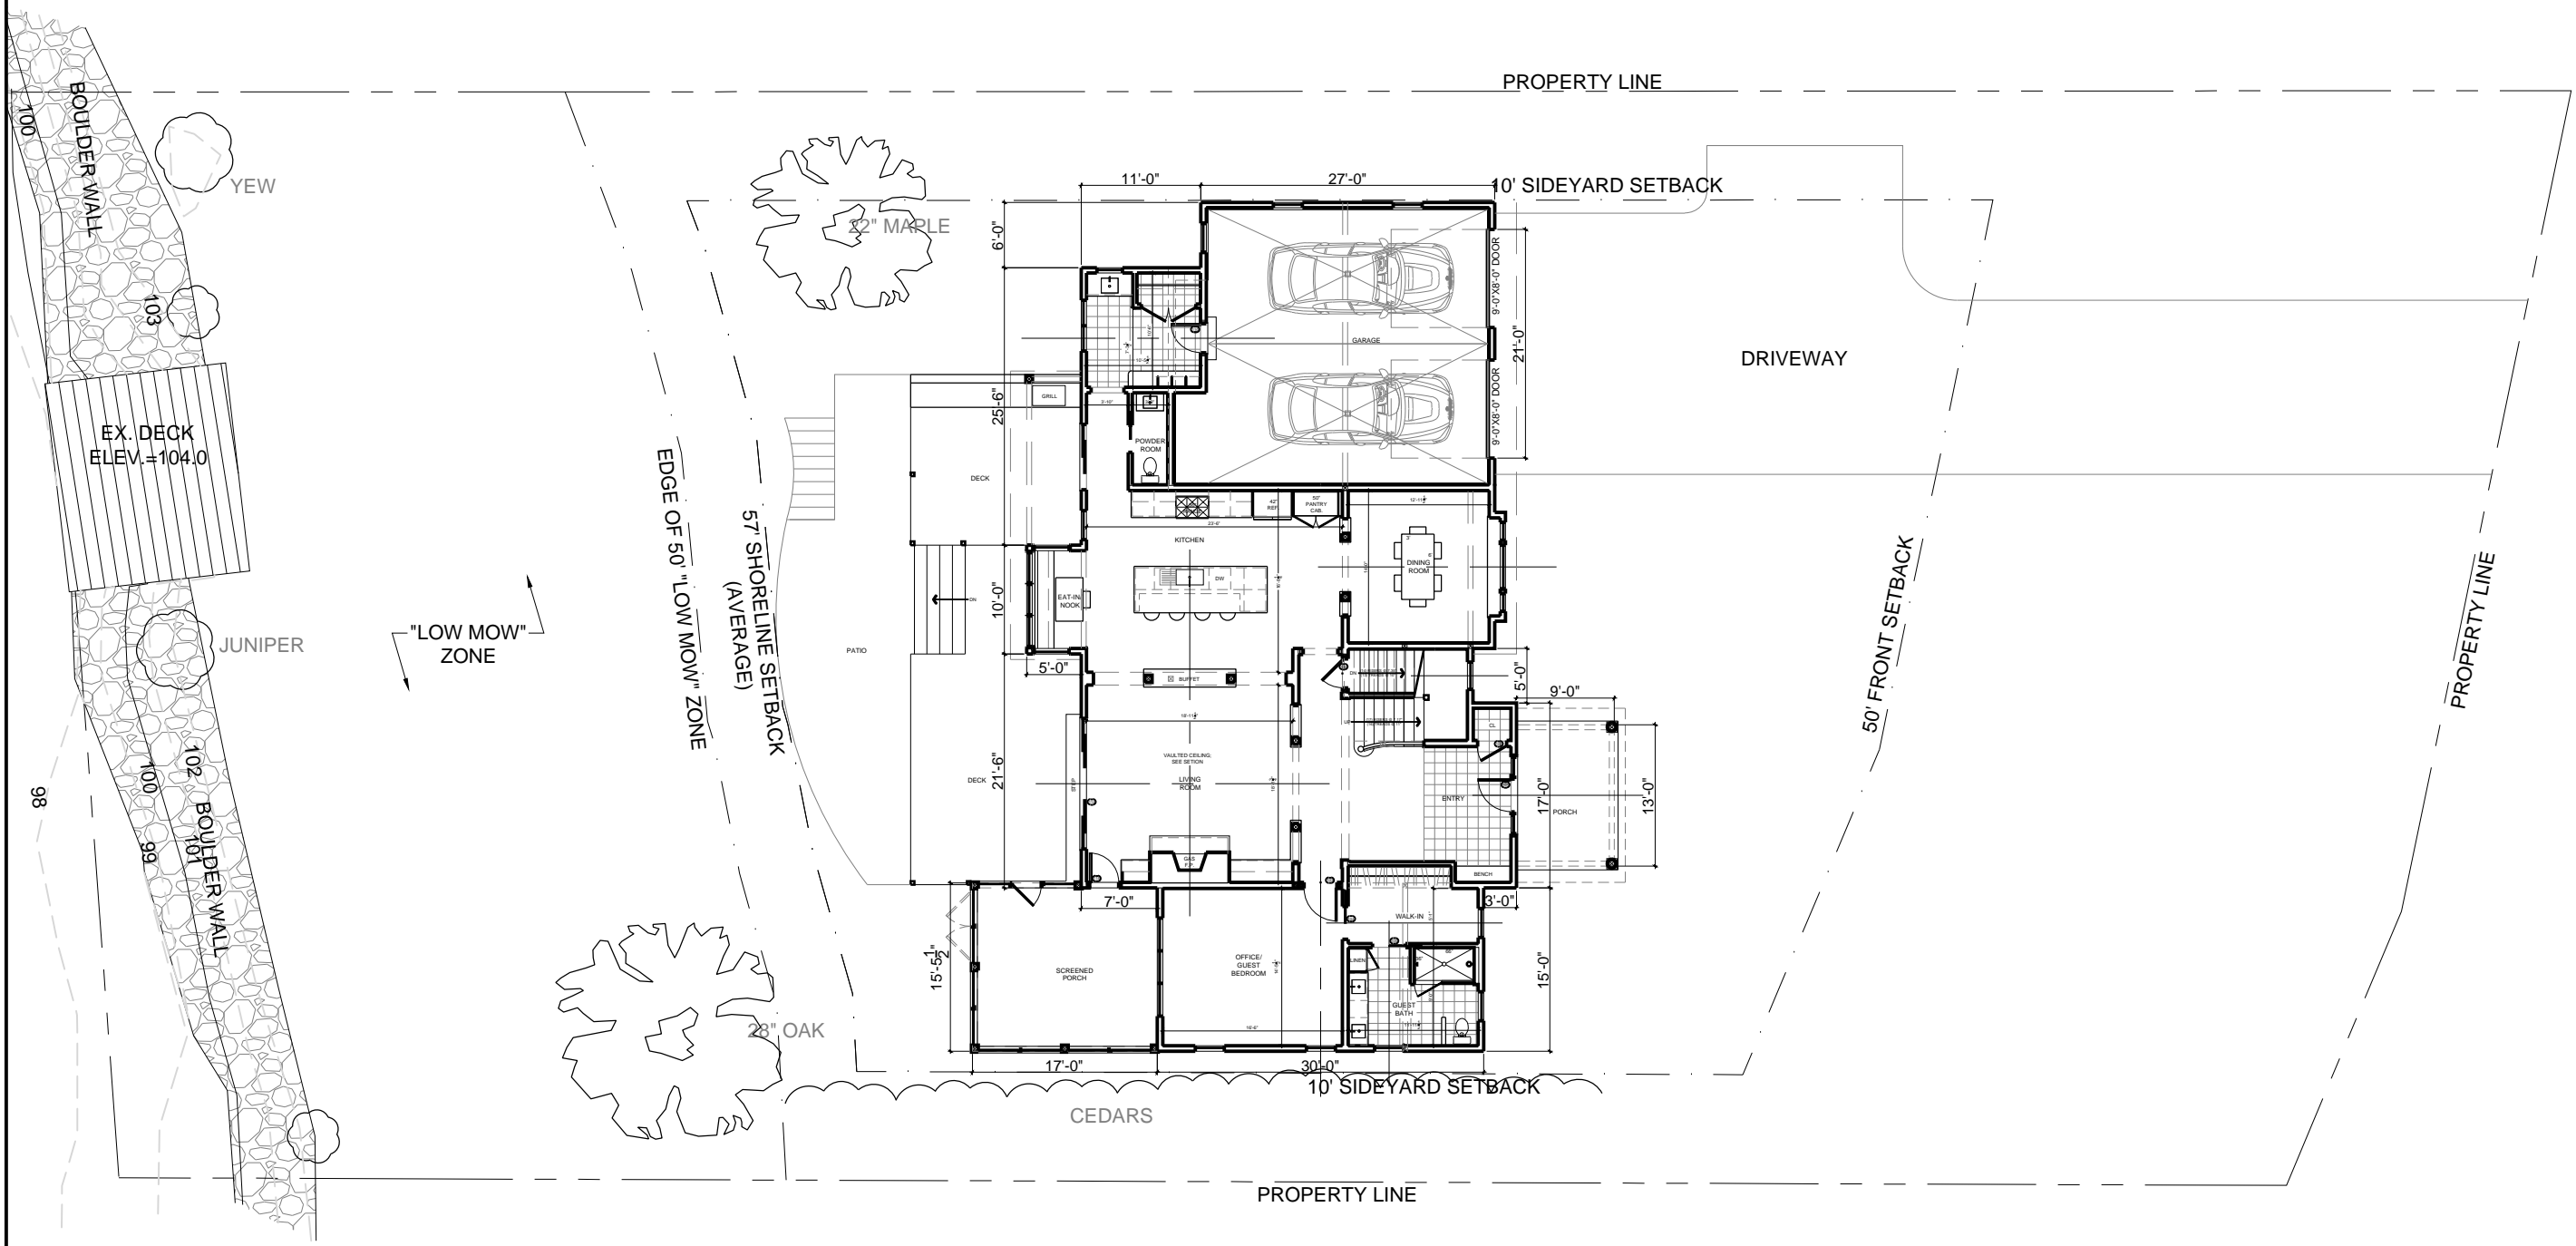

NOT FOR CONSTRUCTION

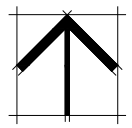

Boardman Residence

125 South Cove Road
Burlington VT 05401



Revised:

Date: 11/24

Scale: 1/16" = 1'

Site Plan - (

S1.1

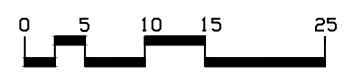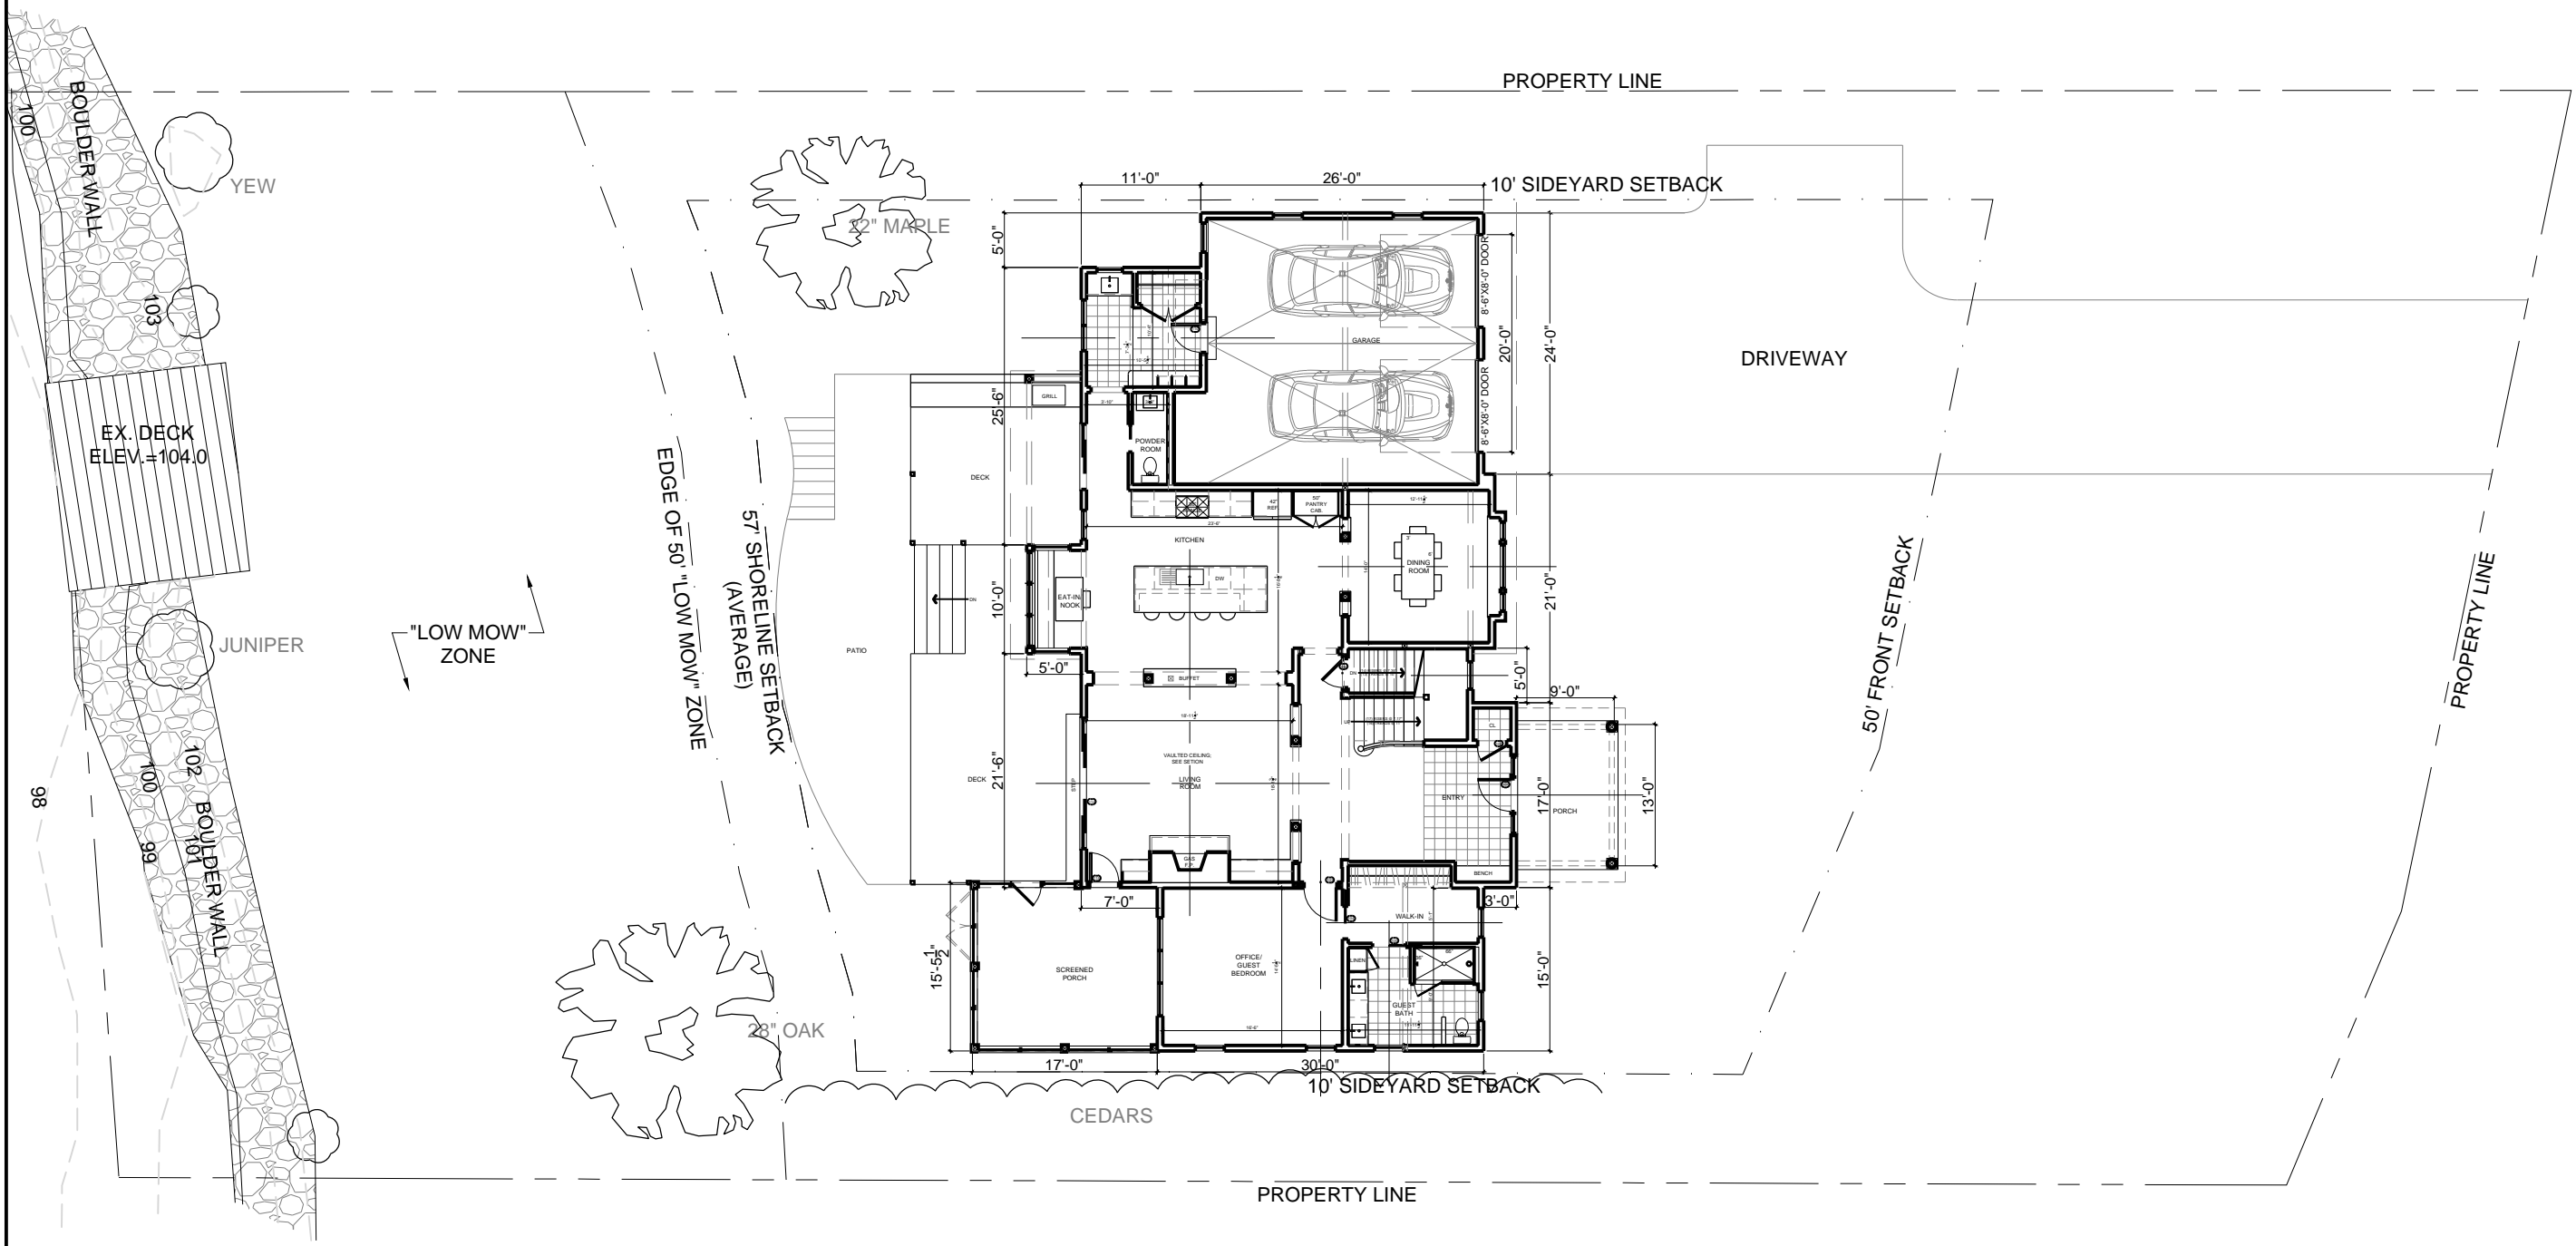

NOT FOR CONSTRUCTION

