
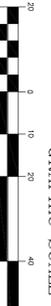


THE CONTRACTOR SHALL NOTIFY DIGSAFE AT 1-888-DIGSAFE PRIOR TO ANY EXCAVATION.

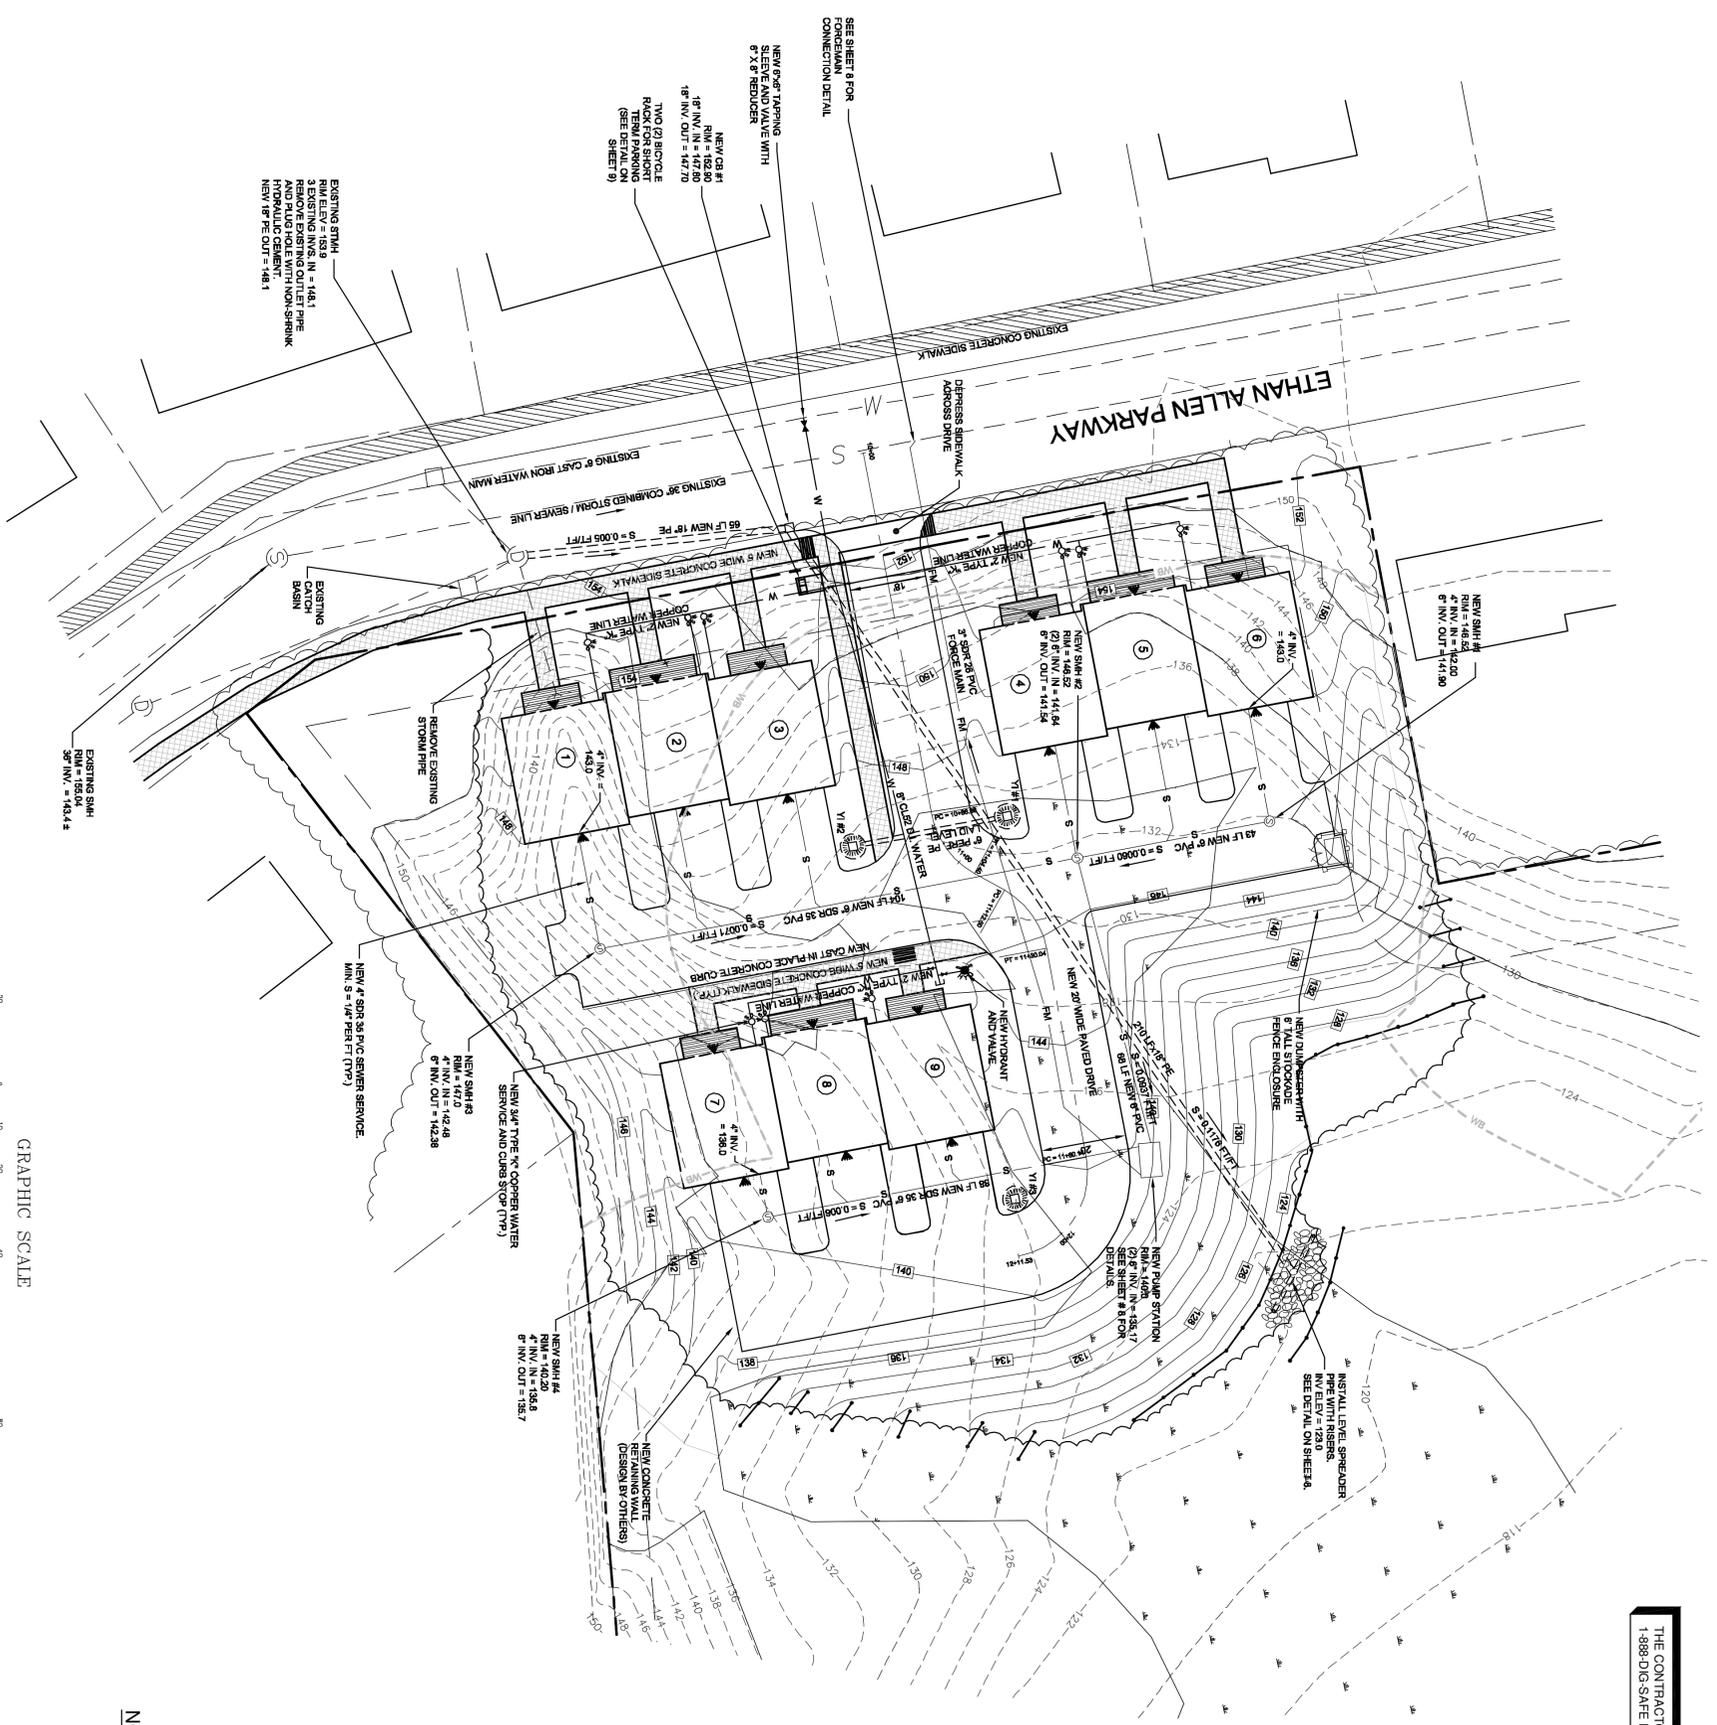


YARD INLET DATA

VI #1	RIM ELEV = 144.7
	INSTALLED ON DRAINWELL
	6\"/>
VI #2	RIM ELEV = 144.7
	INSTALLED ON DRAINWELL
	6\"/>
VI #3	RIM ELEV = 138.7
	INSTALLED ON DRAINWELL

VTRANS SPECIFICATION 703.03

SEWE DESIGNATION	PERCENTAGE BY WEIGHT PASSING SQUARE MESH SCREEN
2 INCH	90 TO 100
1 1/2 INCH	70 TO 100
1 INCH	60 TO 100
NO. 4	0 TO 20
NO. 100	0 TO 8
NO. 200	0 TO 8

- NOTES:**
1. THE DRIVE AND ALL SIDEWALKS ARE TO BE CONSTRUCTED OF PERVIOUS CONCRETE.
 2. THE FILL MATERIAL USED ON THE PROJECT SHALL BE THE MATERIAL ON HAND AT THE PROJECT LOCATION MEETING VTRANS COMMON FILL SPECIFICATION 703.03.

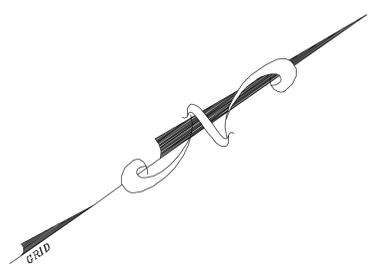

LEGEND

- PROJECT BOUNDARY
- PROPERTY LINE
- BUILDING SETBACK
- N/O OR FORMERLY
- EXISTING GROUND CONTOUR
- EXISTING WATER LINE, GATE VALVE & HYDRANT
- EXISTING SANITARY SEWER LINE & MANHOLE
- EXISTING STORM LINE AND CATCH BASIN
- NEW TREE LINE
- NEW BUILDING MOUNTED LIGHT
- NEW WATER LINE, GATE VALVE AND HYDRANT
- NEW SANITARY SEWER LINE AND MANHOLE
- NEW STORM LINE AND CATCH BASIN
- PROPOSED UNIT NUMBER
- BORING NUMBER
- AUGER BORING LOCATION
- DEPTH (FT) TO EVIDENCE OF HIGH-GROUNDWATER

Date	Revision	By
4-1-15	REVISED FOR PRELIMINARY RE-FILING TO CITY	DJH
5-24-11	ADD EASEMENT AND CONVEYANCE TO CITY	DJH
4-4-11	REVISE LAYOUT	DJH
10-29-10	REVISE LAYOUT	DJH
8-26-10	GENERAL REVISIONS PER COURT APPEAL	DJH
9-11-09	REVISED PERVIOUS CONCRETE DETAILS	DJH
7-13-09	REVISED LIGHTING AND LANDSCAPING	DJH
1-9-08	REVISED DRIVEWAY LAYOUT	DJH
10-5-07	REVISED LAYOUT	DJH
8-7-07	REVISED LAYOUT	DJH

These plans shall only be used for the purpose shown below.

<input type="checkbox"/> Sketch/Concept	<input type="checkbox"/> Act 250 Review
<input type="checkbox"/> Preliminary	<input type="checkbox"/> Construction
<input type="checkbox"/> Final Local Review	<input type="checkbox"/> Record Drawing

Lands of
Tim Alles & Bill Ellis
 Ethan Allen Parkway, Burlington, Vermont

A PLANNED RESIDENTIAL DEVELOPMENT SITE & UTILITY PLAN

proj. no.	07028
survey/	Others
design	DJH
drawn	SEA
checked	DJH
date	04/09/07
scale	1" = 20'
sht. no.	4
of 11	

LAMOURIELIX & DICKINSON
 Consulting Engineers, Inc.
 14 Morse Drive
 Essex Junction, VT 05452
 Tel: 802.878.4480

NOT FOR CONSTRUCTION