


RECEIVED


MAR 15 2013

DEPARTMENT OF PLANNING & ZONING

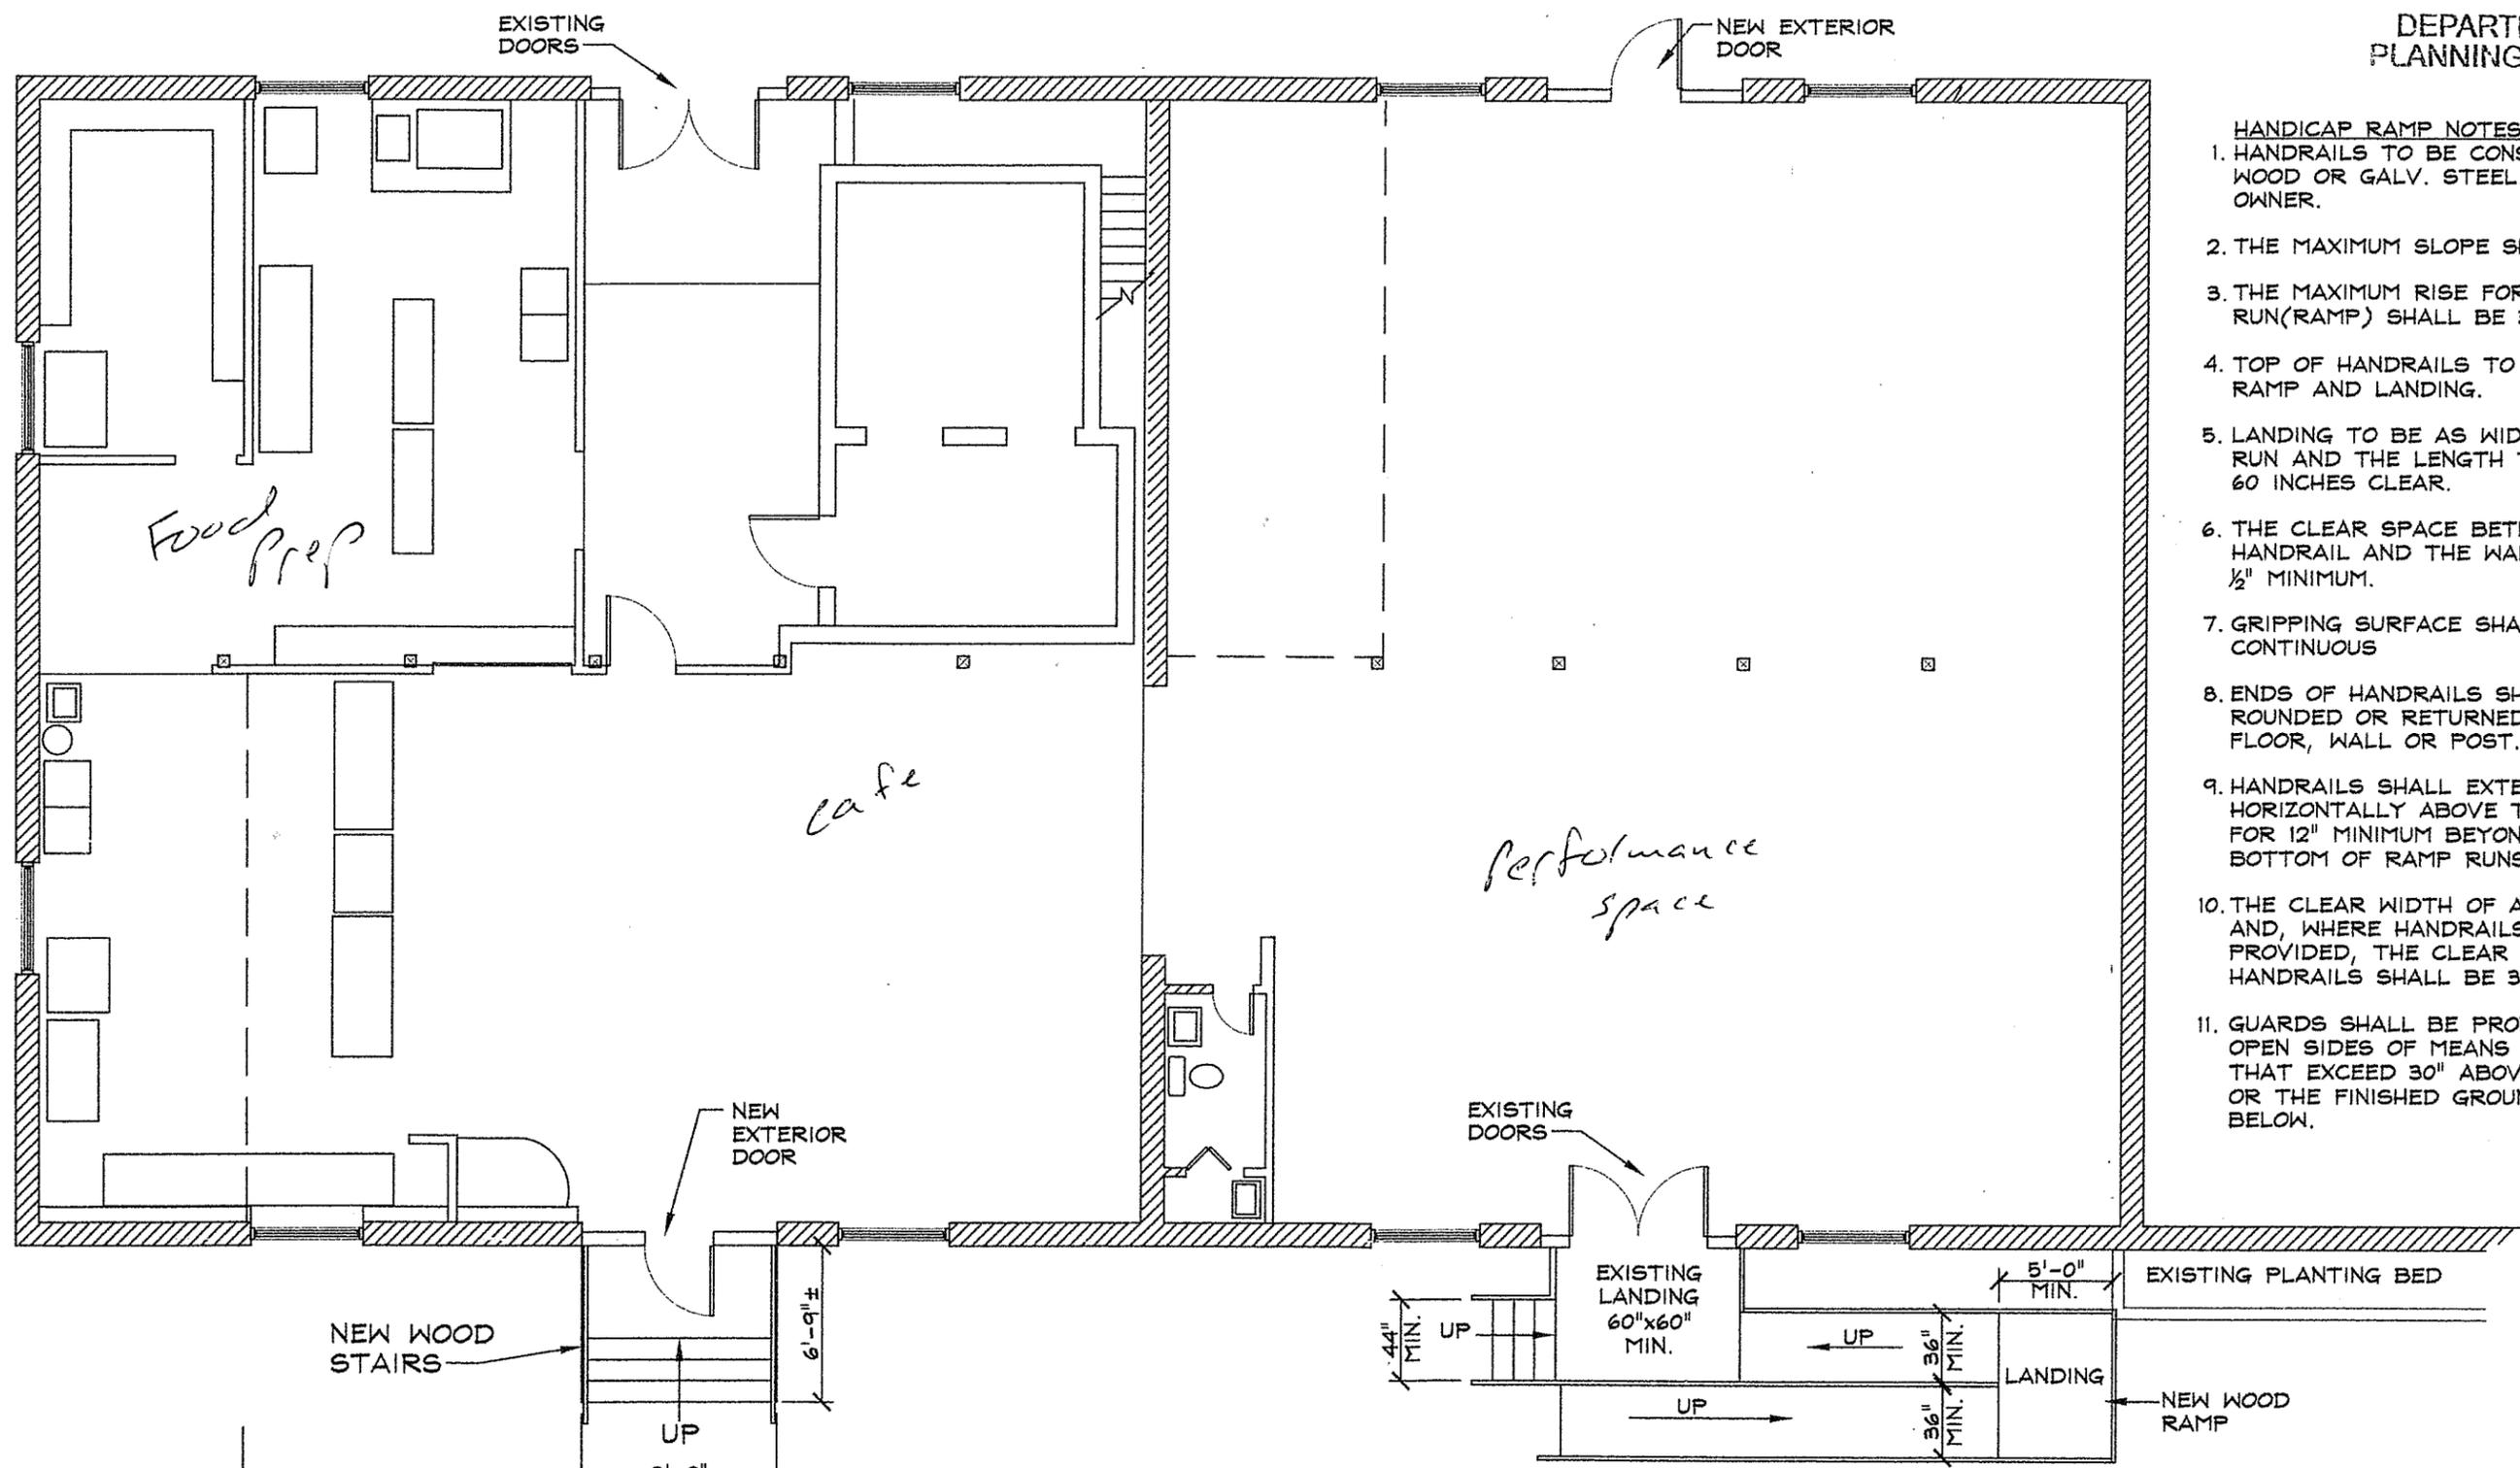

- HANDICAP RAMP NOTES:**
1. HANDRAILS TO BE CONSTRUCTED OF WOOD OR GALV. STEEL. VERIFY WITH OWNER.
 2. THE MAXIMUM SLOPE SHALL BE 1:12
 3. THE MAXIMUM RISE FOR ANY RUN(RAMP) SHALL BE 30".
 4. TOP OF HANDRAILS TO BE 36" ABOVE RAMP AND LANDING.
 5. LANDING TO BE AS WIDE AS THE RAMP RUN AND THE LENGTH TO BE A MIN. OF 60 INCHES CLEAR.
 6. THE CLEAR SPACE BETWEEN THE HANDRAIL AND THE WALL SHALL BE 1 1/2" MINIMUM.
 7. GRIPPING SURFACE SHALL BE CONTINUOUS
 8. ENDS OF HANDRAILS SHALL BE EITHER ROUNDED OR RETURNED SMOOTHLY TO FLOOR, WALL OR POST.
 9. HANDRAILS SHALL EXTEND HORIZONTALLY ABOVE THE LANDINGS FOR 12" MINIMUM BEYOND THE TOP AND BOTTOM OF RAMP RUNS.
 10. THE CLEAR WIDTH OF A RAMP RUN AND, WHERE HANDRAILS ARE PROVIDED, THE CLEAR WIDTH BETWEEN HANDRAILS SHALL BE 36" MINIMUM.
 11. GUARDS SHALL BE PROVIDED AT THE OPEN SIDES OF MEANS OF EGRESS THAT EXCEED 30" ABOVE THE FLOOR OR THE FINISHED GROUND LEVEL BELOW.

PERMITS ONLY
NOT FOR
CONSTRUCTION
3/14/13

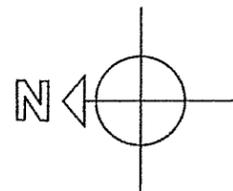

NEW FLOOR PLAN
1/8" = 1'-0"

STEVE GUILD DESIGN, LLC
 ONE STEELE STREET, BURLINGTON, VT 05401
 PHONE: 802-363-1482 EMAIL: steve@steveguilddesign.com

FRESH MARKET
 RENOVATION/ADDITION TO EXISTING BUILDING
 400 PINE STREET BURLINGTON, VERMONT

SHEET TITLE:
EXISTING FLOOR PLAN

DRAWING NO.
A1