

HOME PATTERNS crafted simplicity
 30 Elm Place, Hastings on Hudson, NY 10706
 (864) 278 0068 INFO@HOMEPATTERNS.COM


Revisions/Additions By Others:
 Date of Issue: June 16, 2021

DO NOT COPY
 This drawing is the property of Home Patterns LLC. It is to be used for the project only and is not to be reproduced, stored in a retrieval system, or transmitted in any form or by any means, electronic, mechanical, photocopying, recording, or by any information storage and retrieval system, without the prior written permission of Home Patterns LLC. Home Patterns LLC is not responsible for any errors or omissions in this drawing. Home Patterns LLC is not responsible for any damage or injury resulting from the use of this drawing. Home Patterns LLC is not responsible for any construction or other work that is not shown in this drawing. Home Patterns LLC is not responsible for any conditions, circumstances, or situations that may arise during the construction of the project. 

PLEASE READ CAREFULLY
 Although Home Patterns LLC makes every effort to ensure the accuracy of the information provided in this drawing, it is not responsible for any errors or omissions. Home Patterns LLC is not responsible for any damage or injury resulting from the use of this drawing. Home Patterns LLC is not responsible for any construction or other work that is not shown in this drawing. Home Patterns LLC is not responsible for any conditions, circumstances, or situations that may arise during the construction of the project. 

License Use #21-070
 DO NOT COPY
 Licensed Location:
 141 Starr Farm Rd,
 Burlington VT

sheet no.
A2

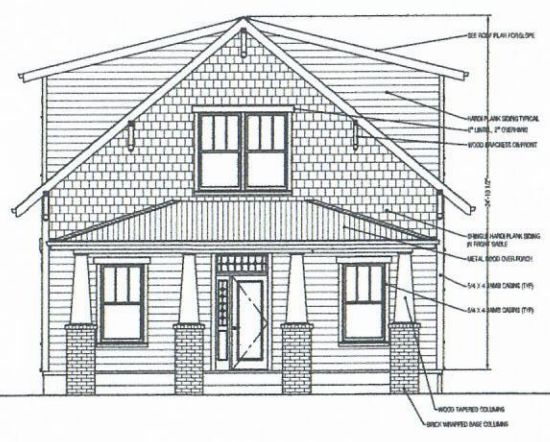


FRONT ELEVATION
 1/4"=1'-0"



SIDE 1 ELEVATION
 1/4"=1'-0"



BACK ELEVATION
 1/4"=1'-0"

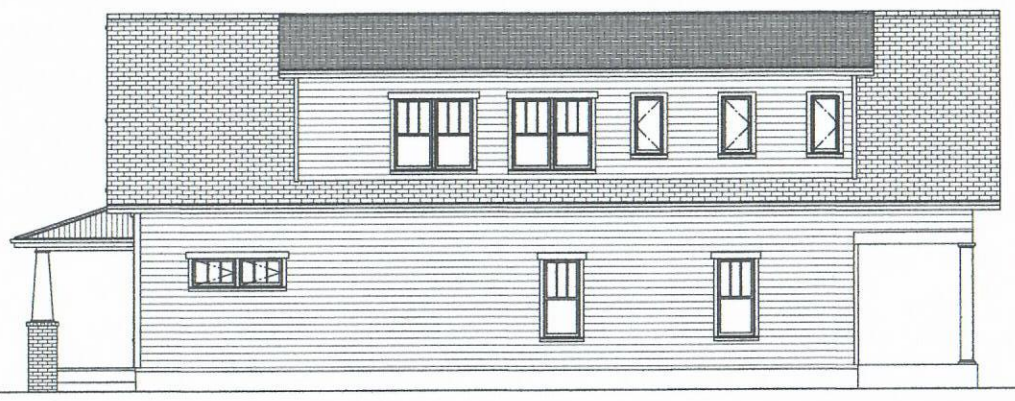

SIDE 2 ELEVATION
 1/4"=1'-0"