



BASEMENT/FOUNDATION

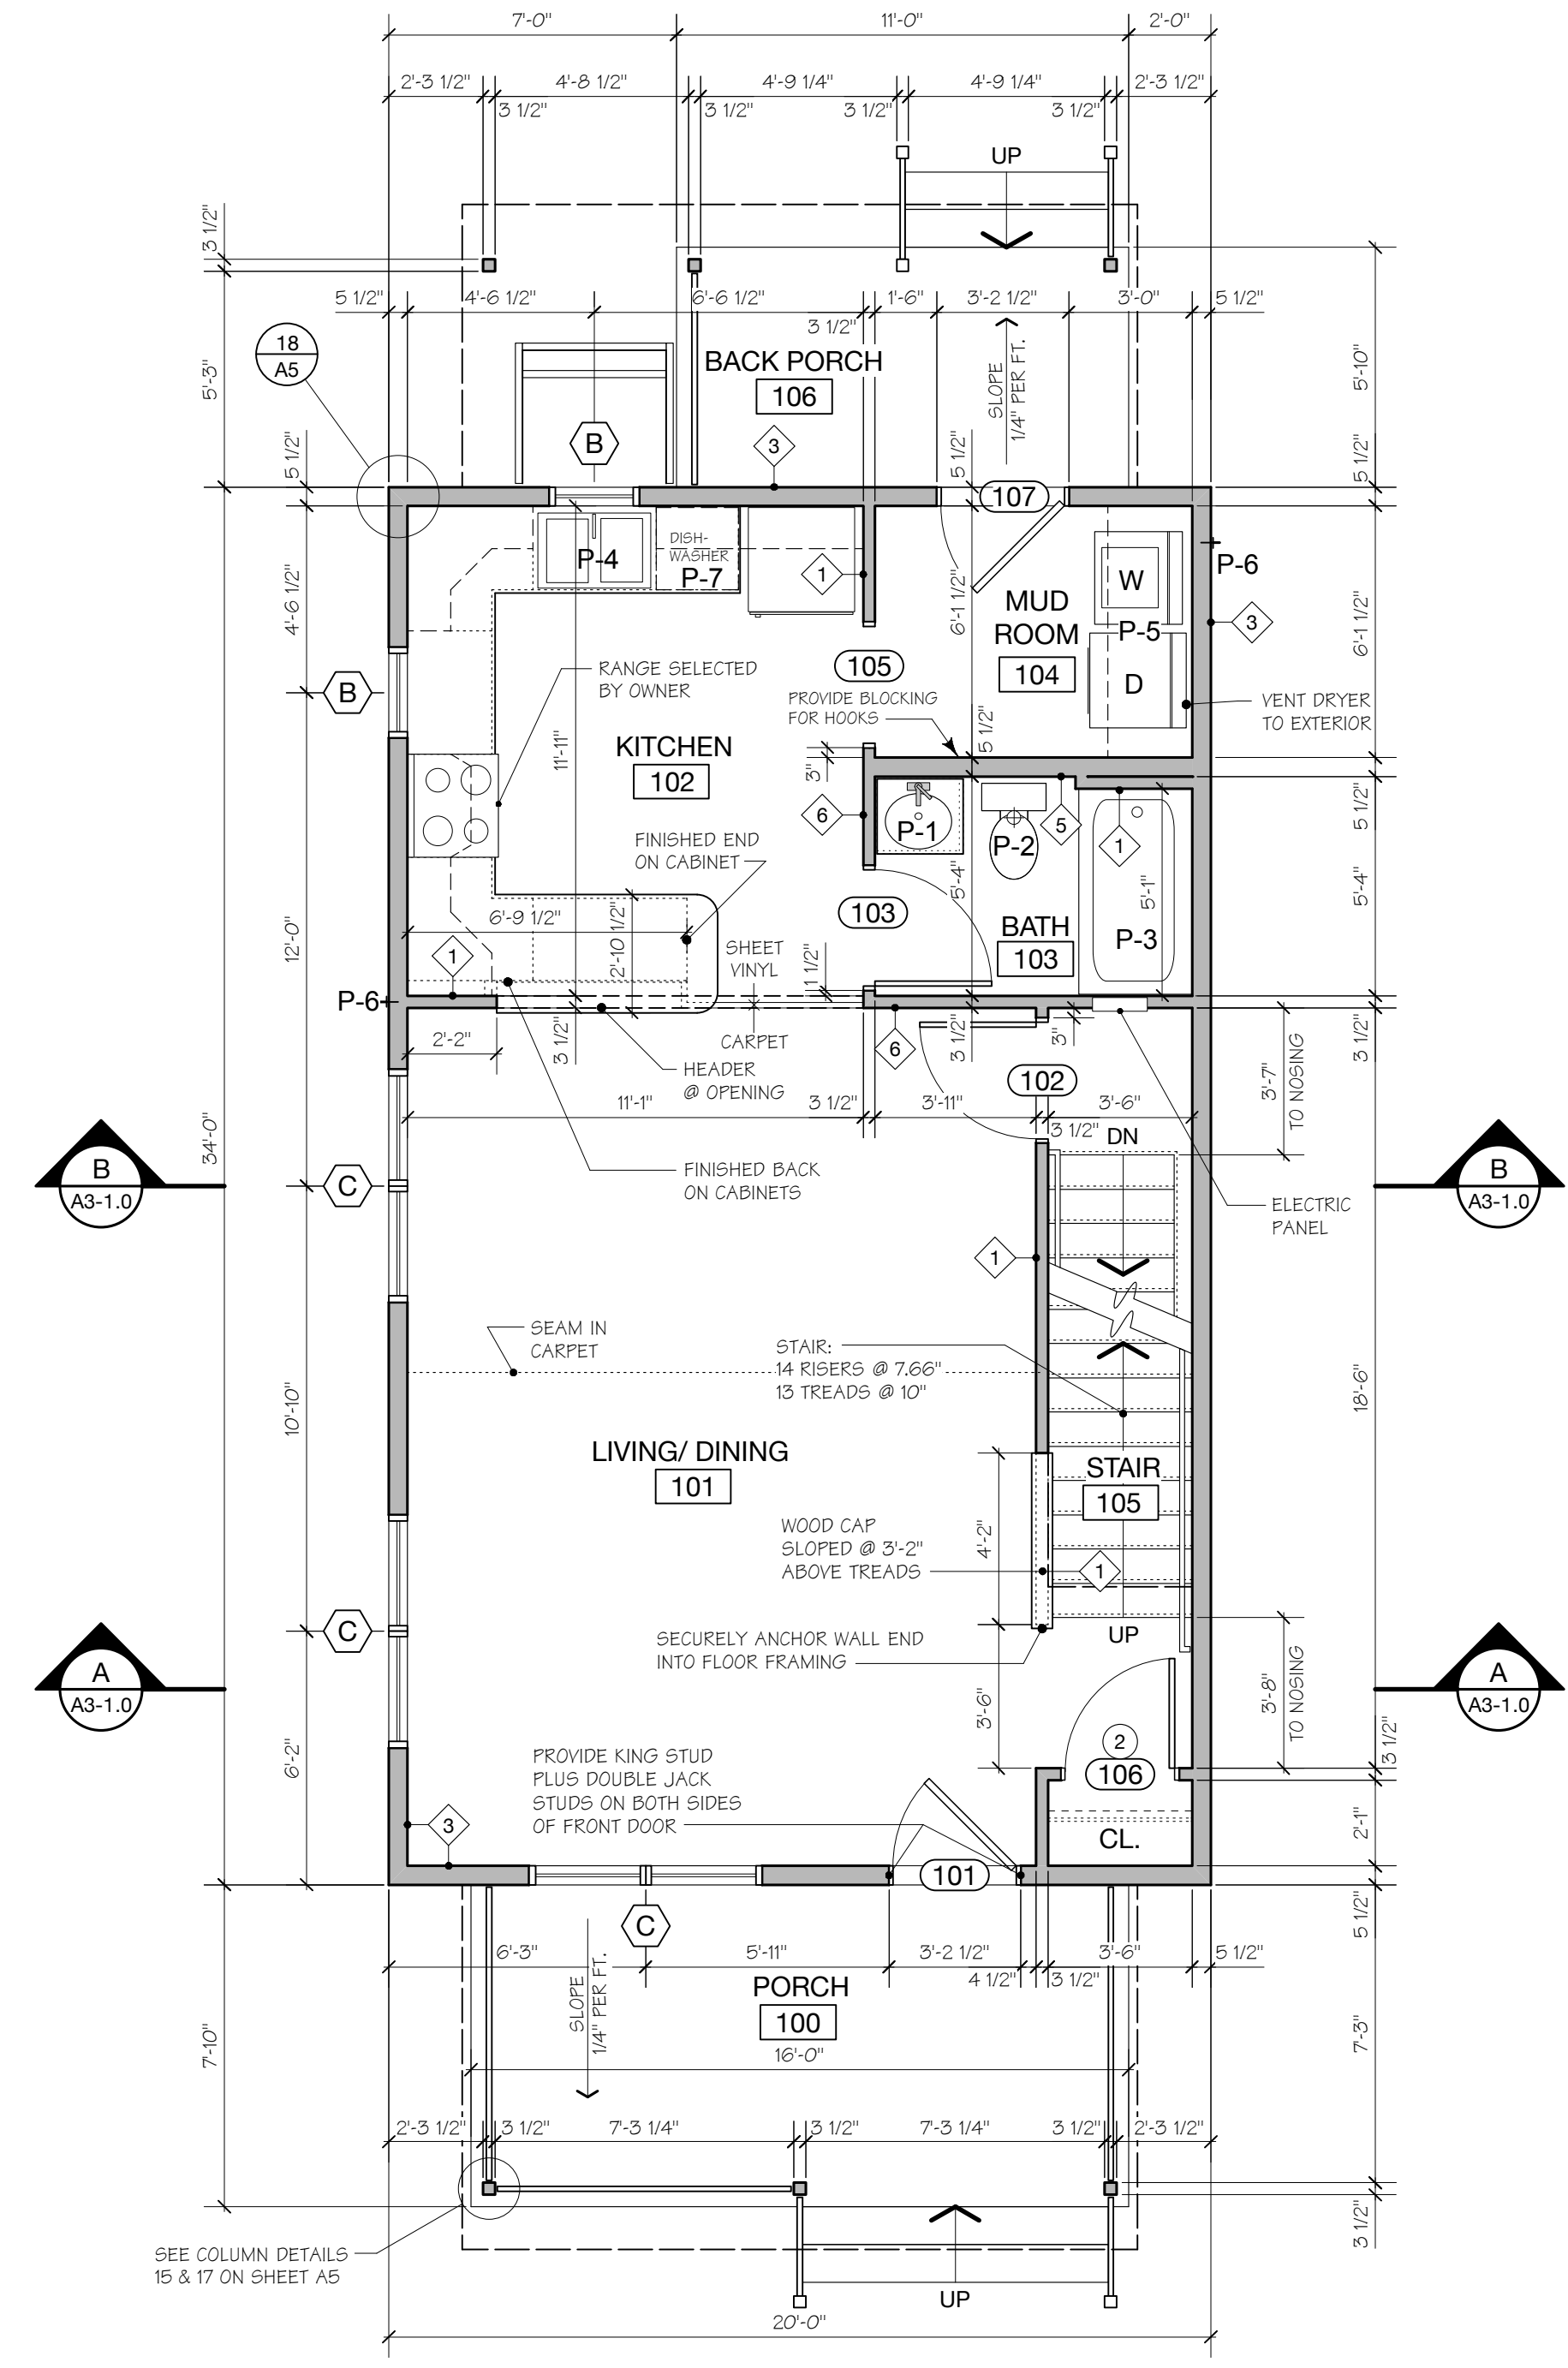


FIRST FLOOR

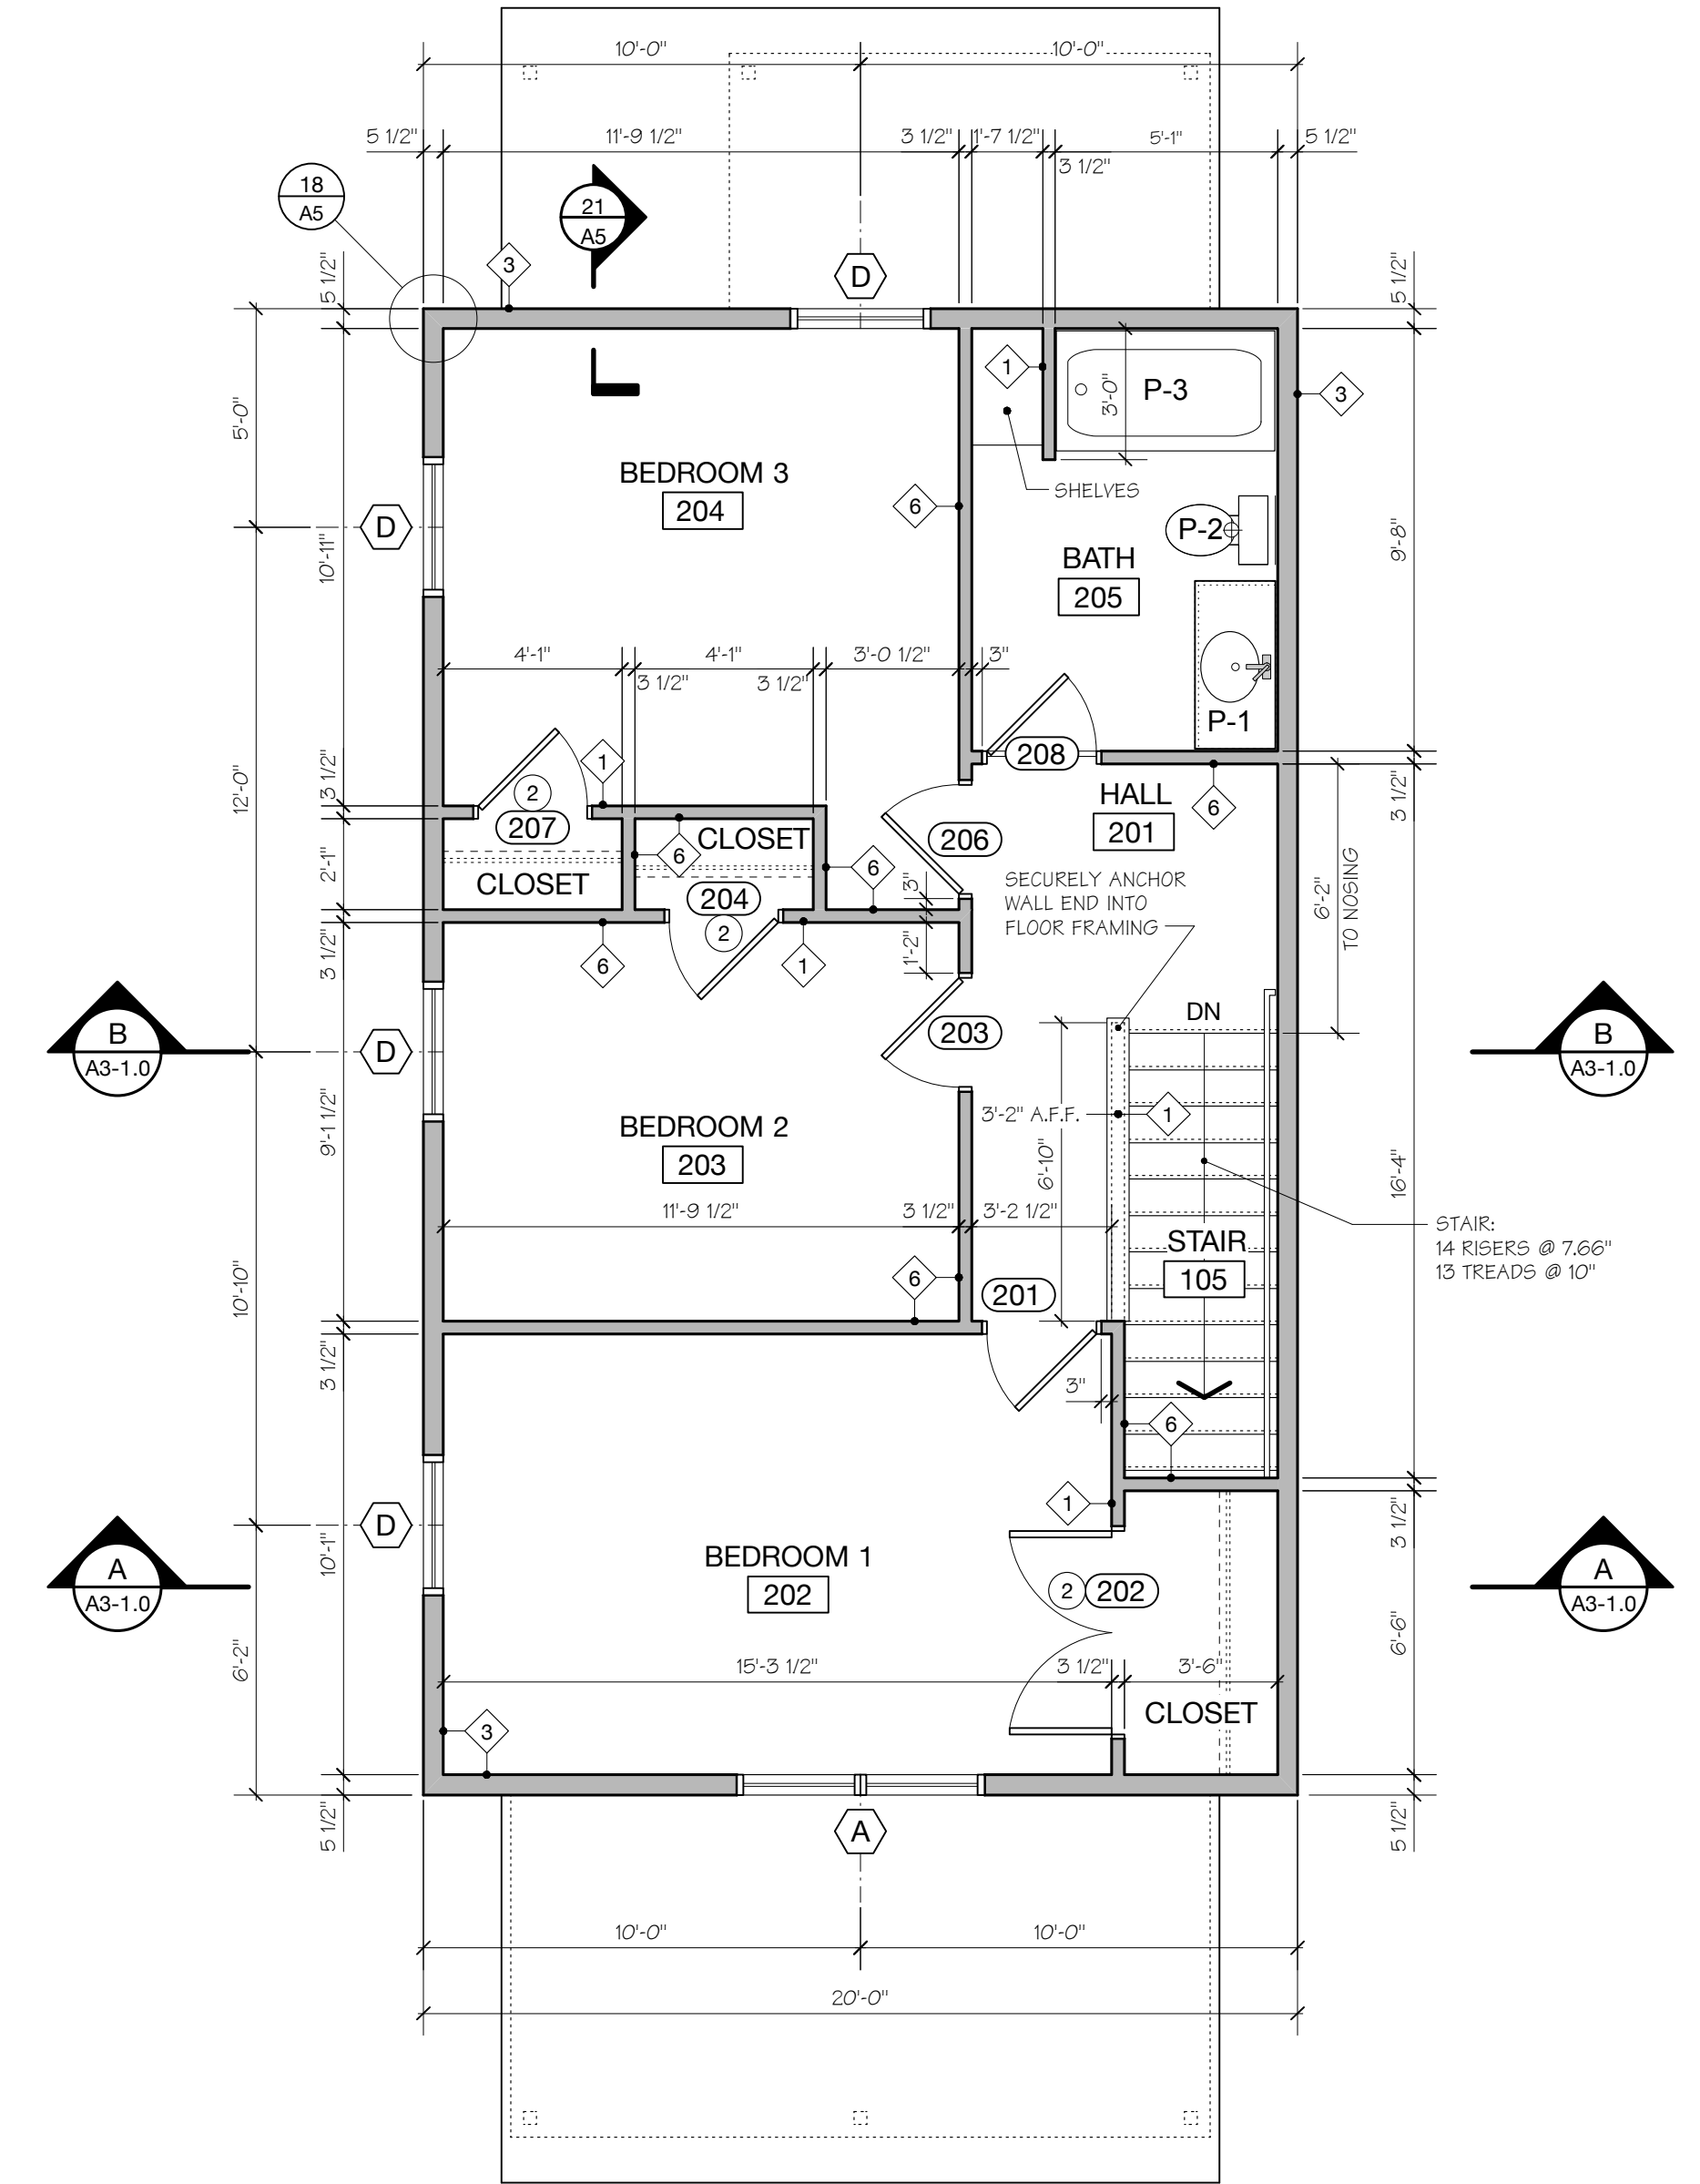

SECOND FLOOR PLAN

FLOOR PLANS
Scale: 1/4" = 1'-0"

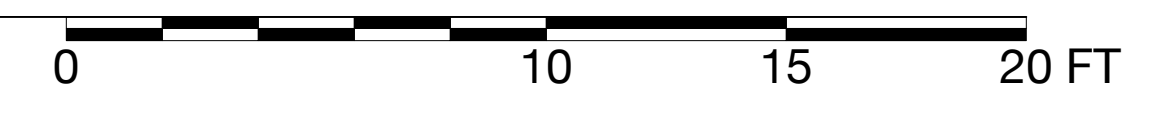

HABITAT for HUMANITY - 225 ELMWOOD AVENUE

BURLINGTON, VERMONT

COPYRIGHT © 2020 ALL RIGHTS RESERVED
DUNCAN • WISNIEWSKI ARCHITECTURE
A Professional Corporation

PROGRESS PRINT



255 SOUTH CHAMPLAIN STREET
BURLINGTON, VERMONT 05401
T: 802.864.6693

DATE: 06.08.2020
DRAWN: PJC

A1-1.0