

Copyright 2019
 Guillot Vivian Viehmann
 Architects, Inc.
 All rights reserved.

Ownership of Documents
 This document and the ideas
 and designs incorporated
 herein, as an instrument of
 professional service, is the
 property of Guillot Vivian
 Viehmann Architects and is
 not to be used, in whole or
 in part, for this or for any
 other project without the
 written authorization.

NOTES:

--- TITLBLCK ---

802.862.9631

College Street Apartments
 GARAGE REPLACEMENT PROJECT


GUILLOT VIVIAN VIEHMANN ARCHITECTS, INC. Burlington, VT

DATE:
31 DEC 2022

SCALE:
1/8" = 1'-0"

DRAWING:
FLOOR PLAN

SHEET:
A1

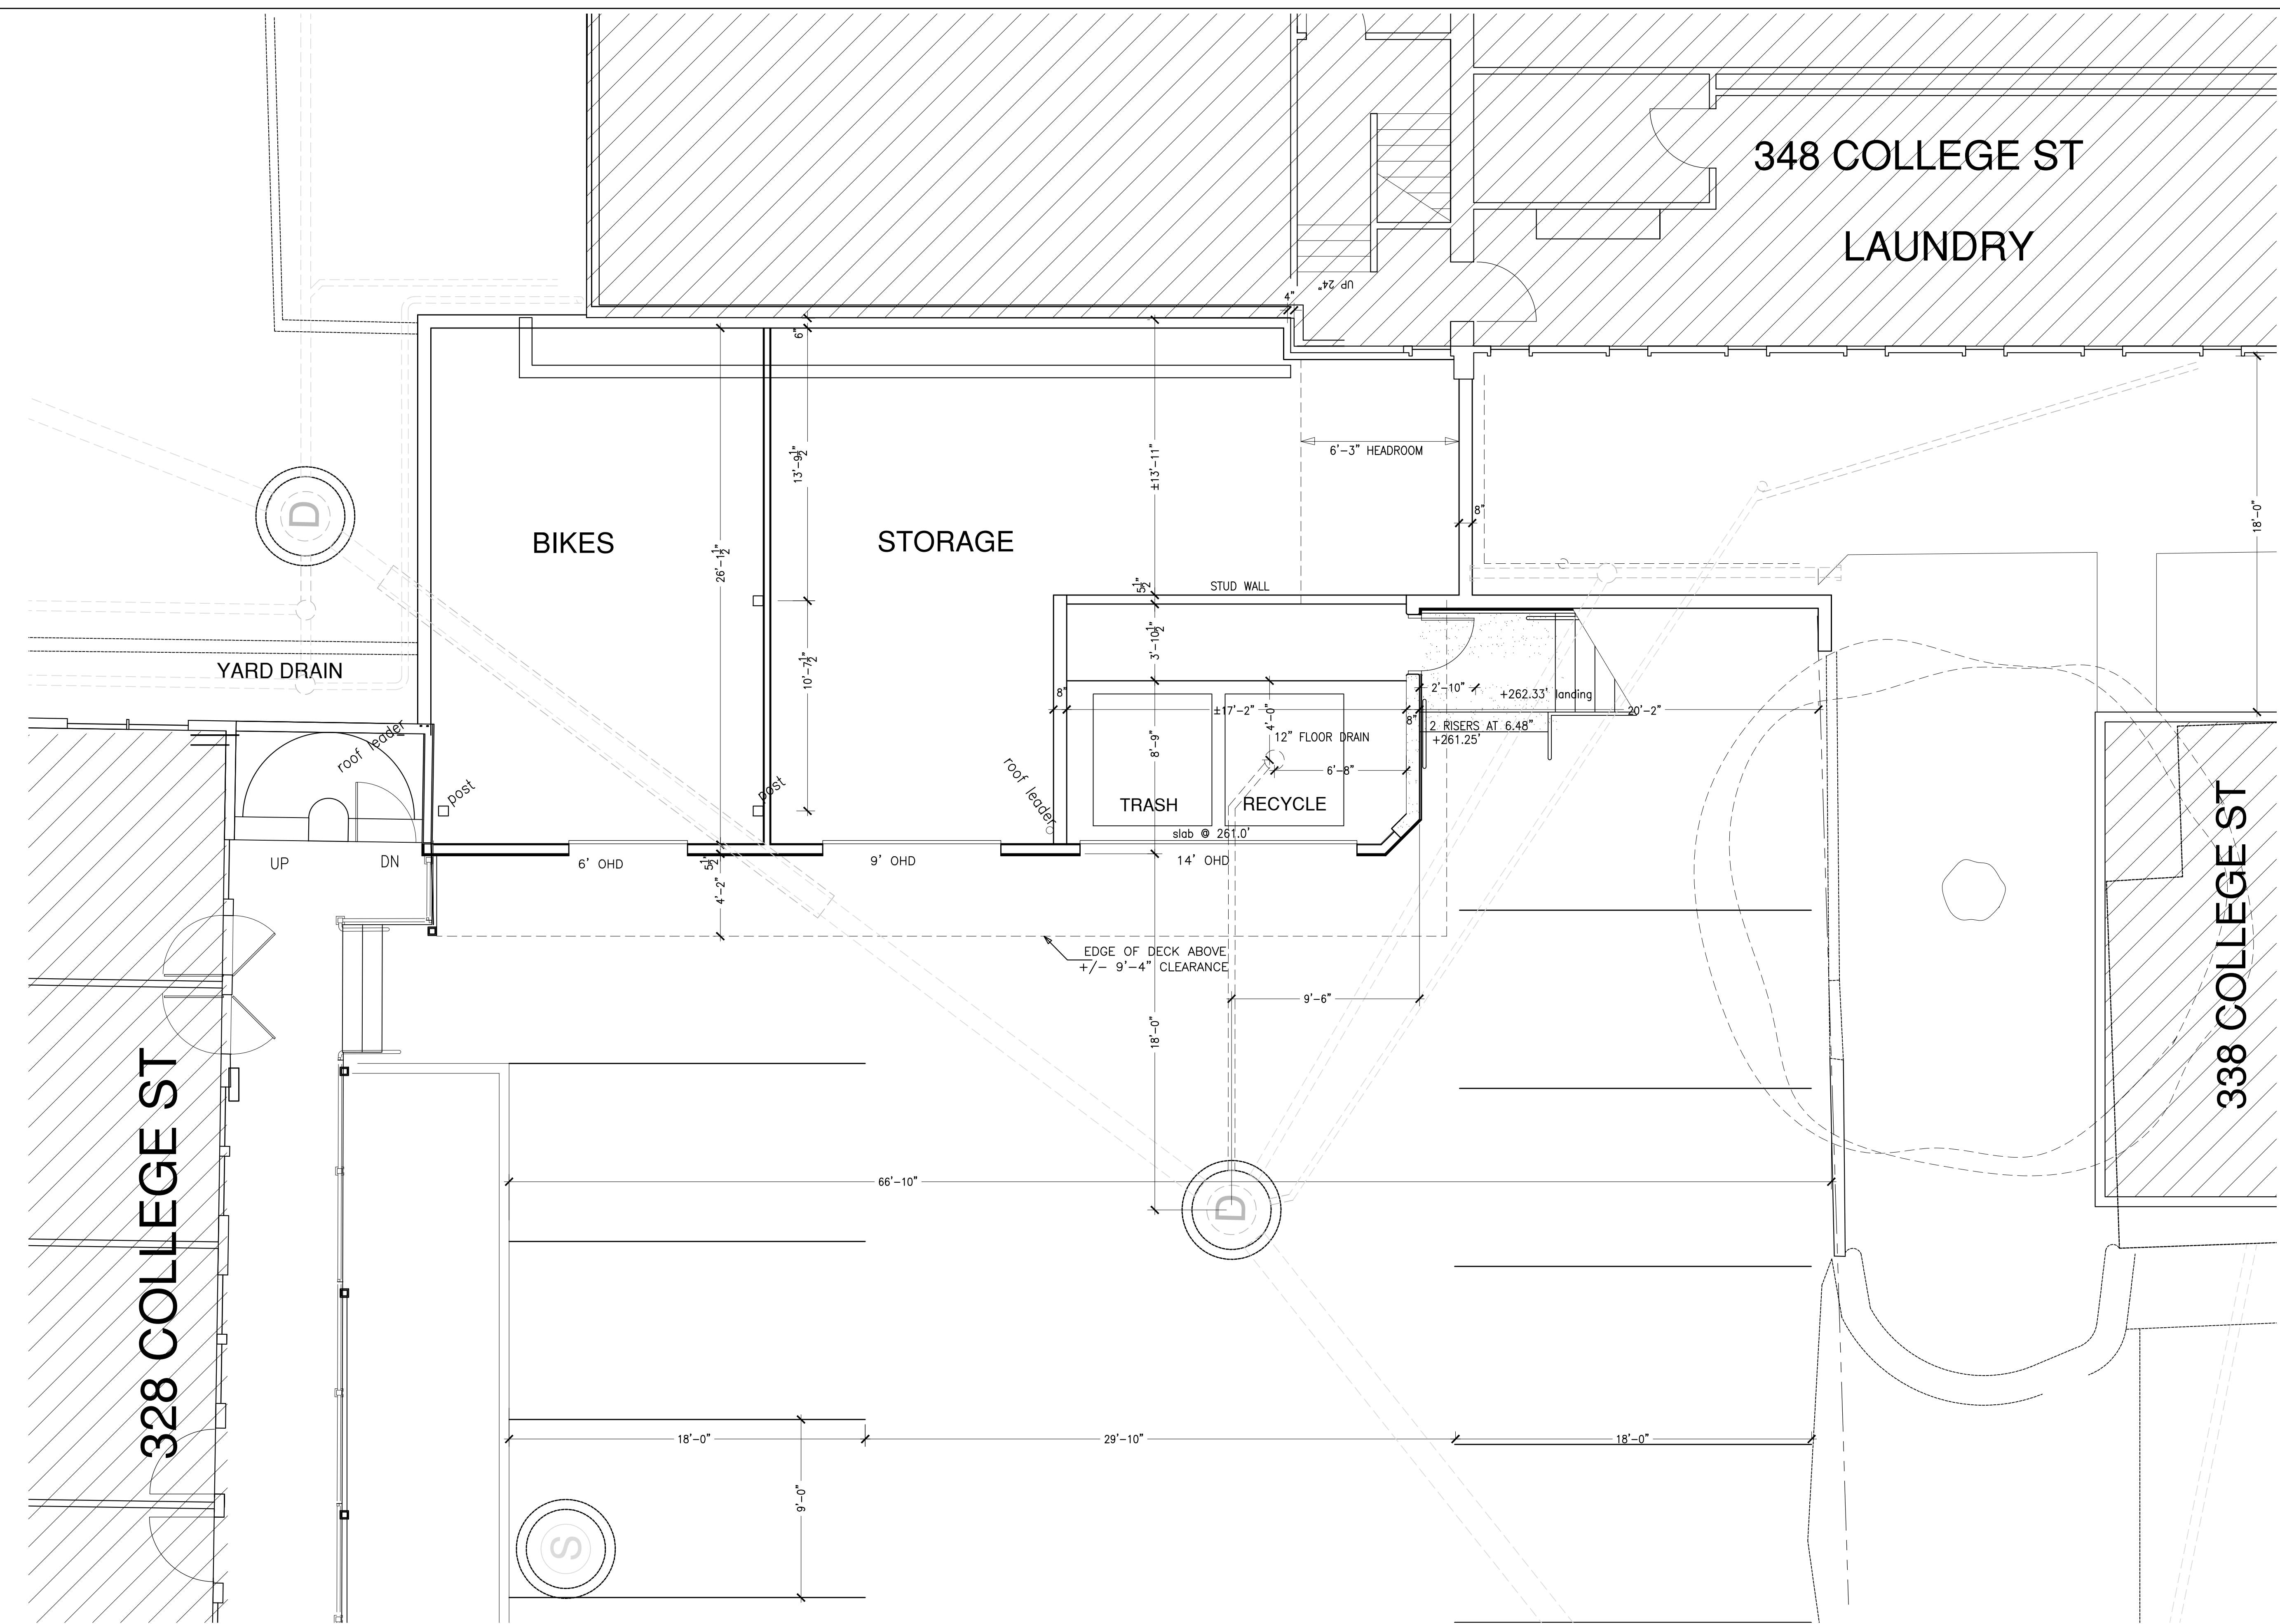

348 COLLEGE ST
 LAUNDRY

338 COLLEGE ST




328 COLLEGE ST

BIKES

STORAGE

TRASH

RECYCLE

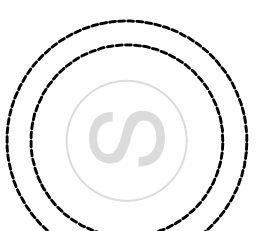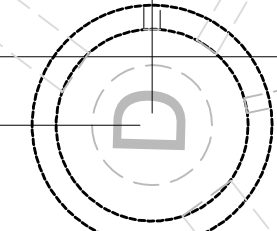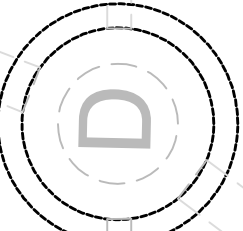

YARD DRAIN

STUD WALL

12" FLOOR DRAIN

2 RISERS AT 6.48"

+261.25'

+262.33' landing

slab @ 261.0'

EDGE OF DECK ABOVE
 +/- 9'-4" CLEARANCE

6'-3" HEADROOM

roof leader

roof leader

UP

DN

Post

26'-1 1/2"

13'-9 1/2"

10'-7 1/2"

±13'-11"

5 1/2"

3'-10 1/2"

14' OHD

9' OHD

6' OHD

18'-0"

9'-6"

66'-10"

18'-0"

9'-0"

29'-10"

18'-0"


18'-0"

Copyright 2019
 Guillot Vivian Viehmann
 Architects, Inc.
 All rights reserved.
 Ownership of Documents
 This document and the ideas
 and designs incorporated
 herein, as an instrument of
 professional service, is the
 property of Guillot Vivian
 Viehmann Architects and is
 not to be used, in whole or
 in part, for this or for any
 other project without the
 written authorization.

NOTES:
 --- TITLBLOCK ---

College Street Apartments
 GARAGE REPLACEMENT PROJECT
 GUILLOT VIVIAN VIEHMANN ARCHITECTS, INC. Burlington, VT 802.862.9631

DATE:
 30 DEC 2022
 SCALE:
 1/8" = 1'-0"
 DRAWING:
 FLOOR PLAN
 SHEET:
 A1.1

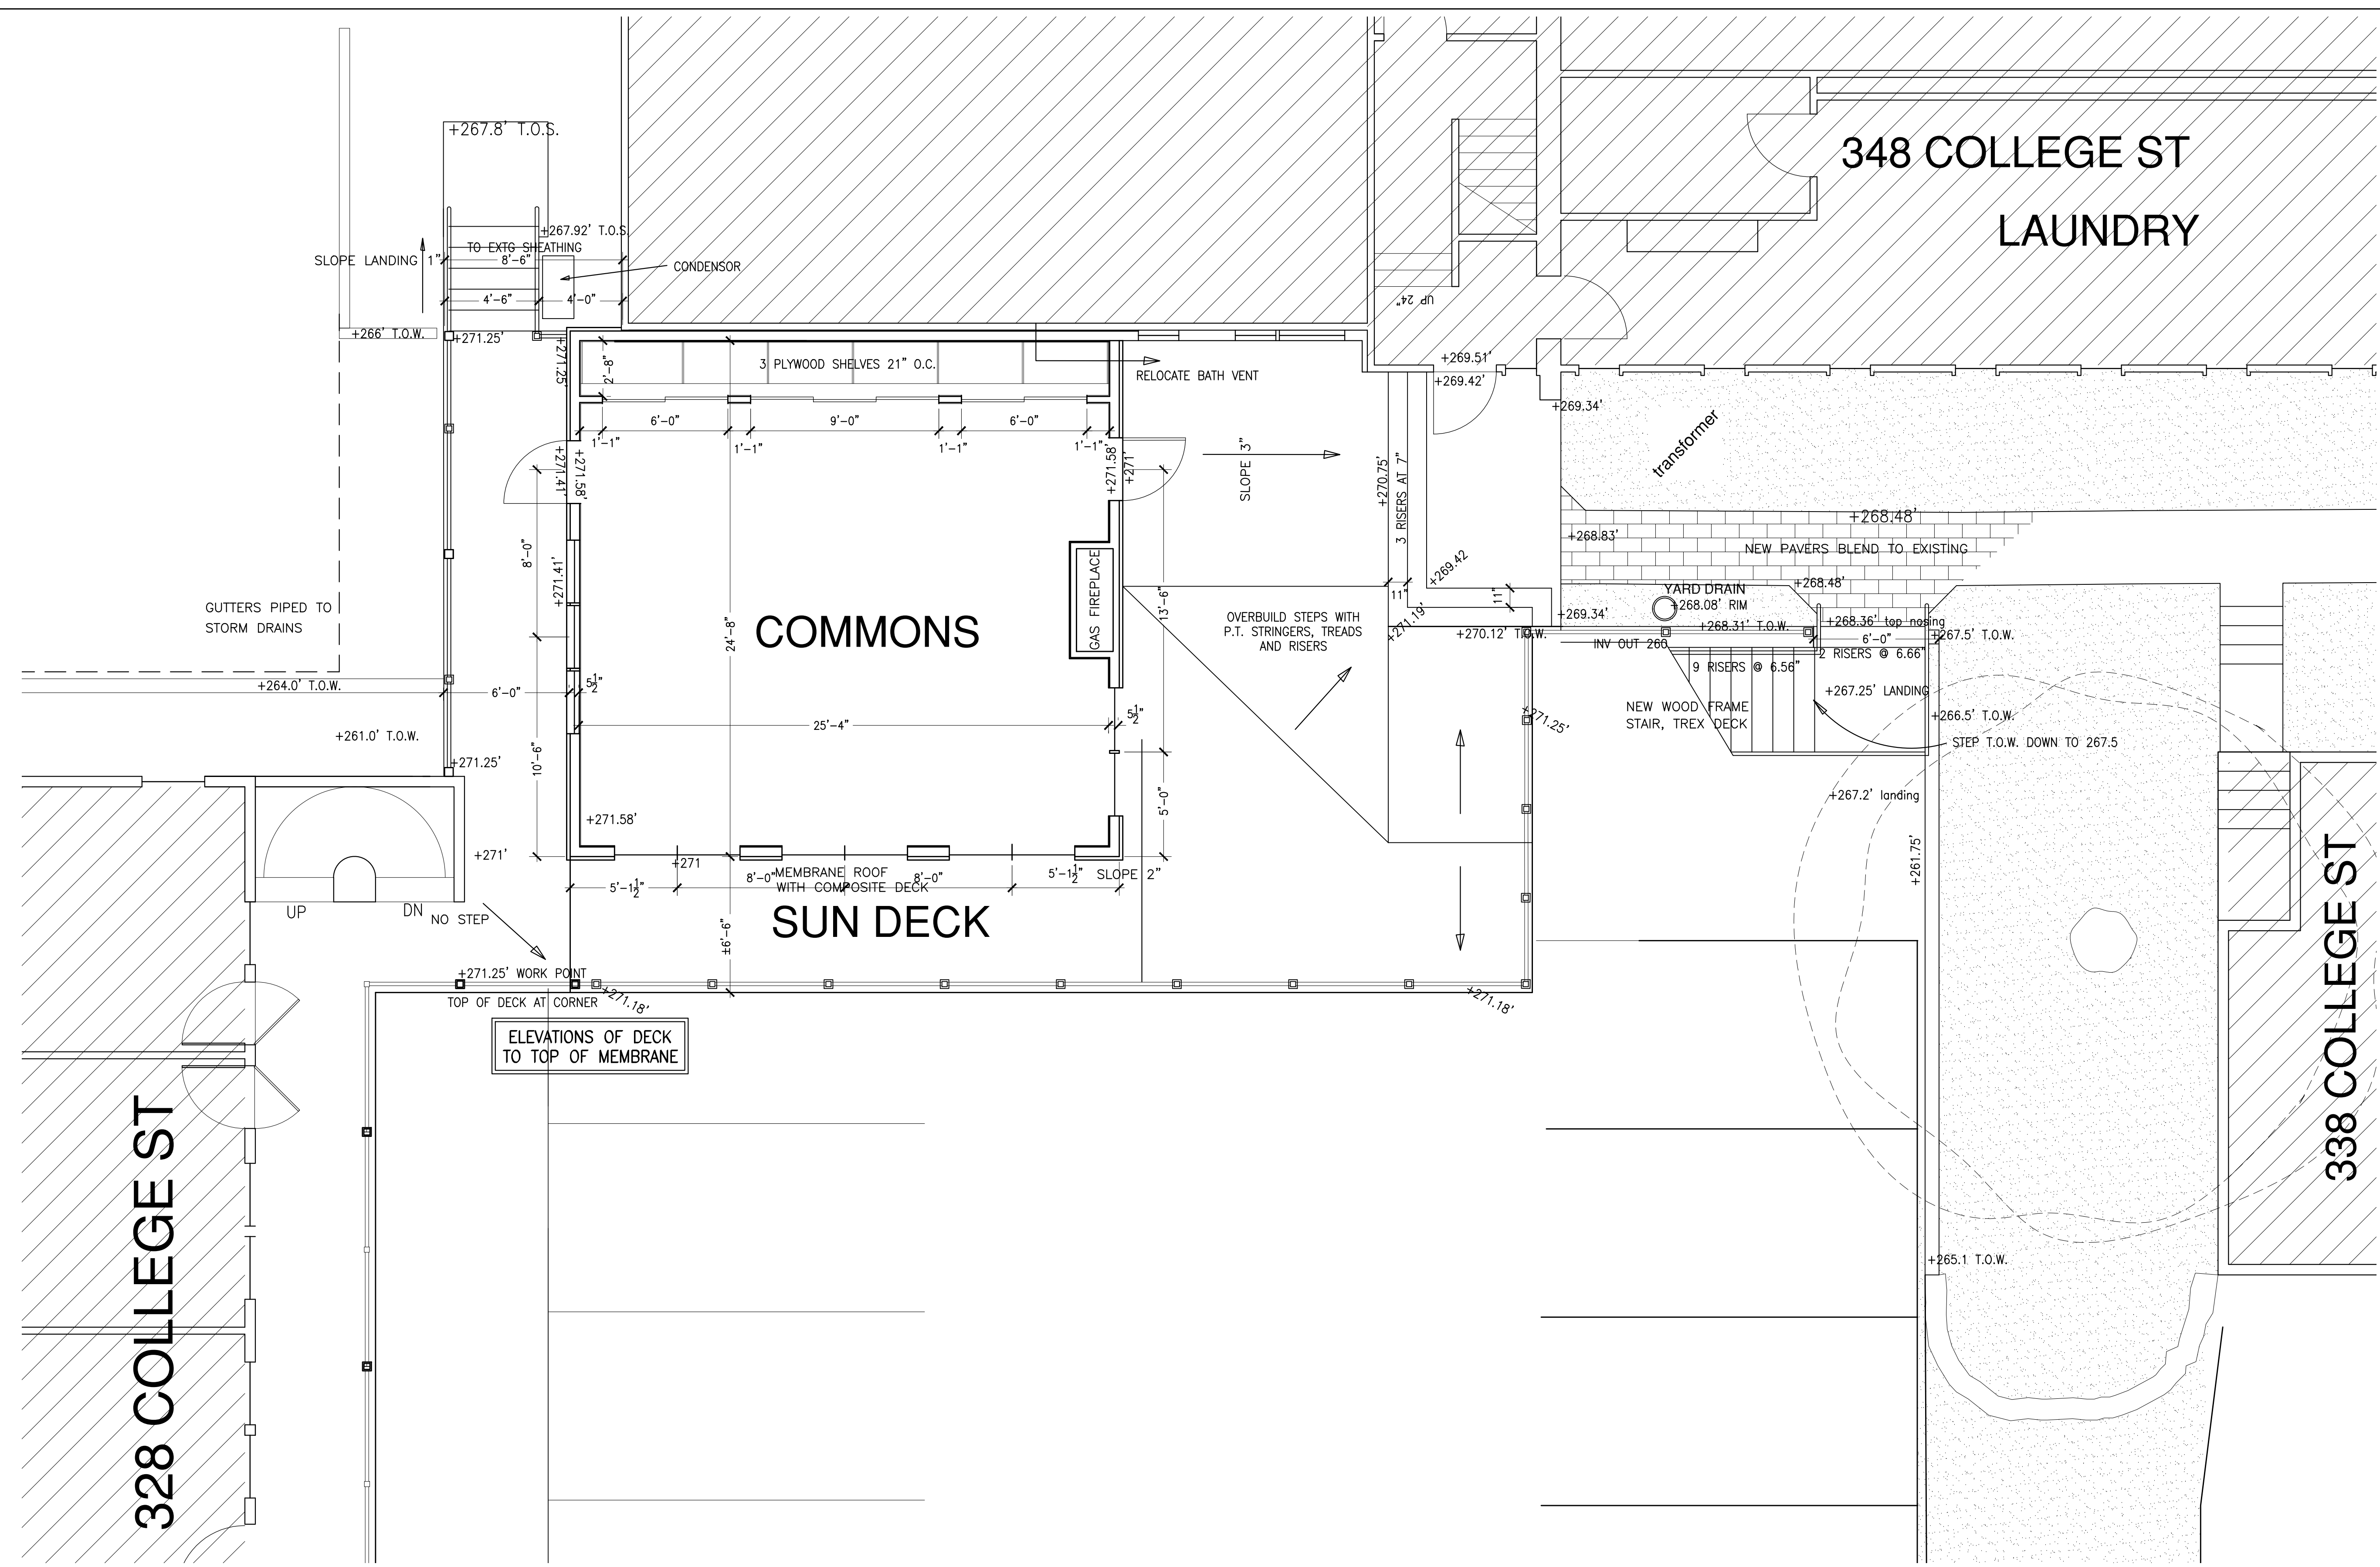

Copyright 2019
 Guillot Vivian Viehmann
 Architects, Inc.
 All rights reserved.

Ownership of Documents
 This document and the ideas
 and designs incorporated
 herein, as an instrument of
 professional service, is the
 property of Guillot Vivian
 Viehmann Architects and is
 not to be used, in whole or
 in part, for this or for any
 other project without the
 written authorization.

NOTES:

-- TITLBLCK --

College Street Apartments
 GARAGE REPLACEMENT PROJECT

GUILLOT VIVIAN VIEHMANN ARCHITECTS, INC. Burlington, VT 802.862.9631

DATE:
 31 DEC 2022

SCALE:
 1/8" = 1'-0"

DRAWING:
 FLOOR PLAN

SHEET:
A2



SECTION

Copyright 2019
 Guillot Vivian Viehmann
 Architects, Inc.
 All rights reserved.

Ownership of Documents
 This document and the ideas
 and designs incorporated
 herein, as an instrument of
 professional service, is the
 property of Guillot Vivian
 Viehmann Architects and is
 not to be used, in whole or
 in part, for this or for any
 other project without the
 written authorization.

NOTES:

--- TITLBLECK ---

College Street Apartments
 GARAGE REPLACEMENT PROJECT






GUILLOT VIVIAN VIEHMANN ARCHITECTS, INC. Burlington, VT 802.862.9631

DATE:
31 DEC 2022

SCALE:
1/8" = 1'-0"

DRAWING:
SECTIONS

SHEET:
A3

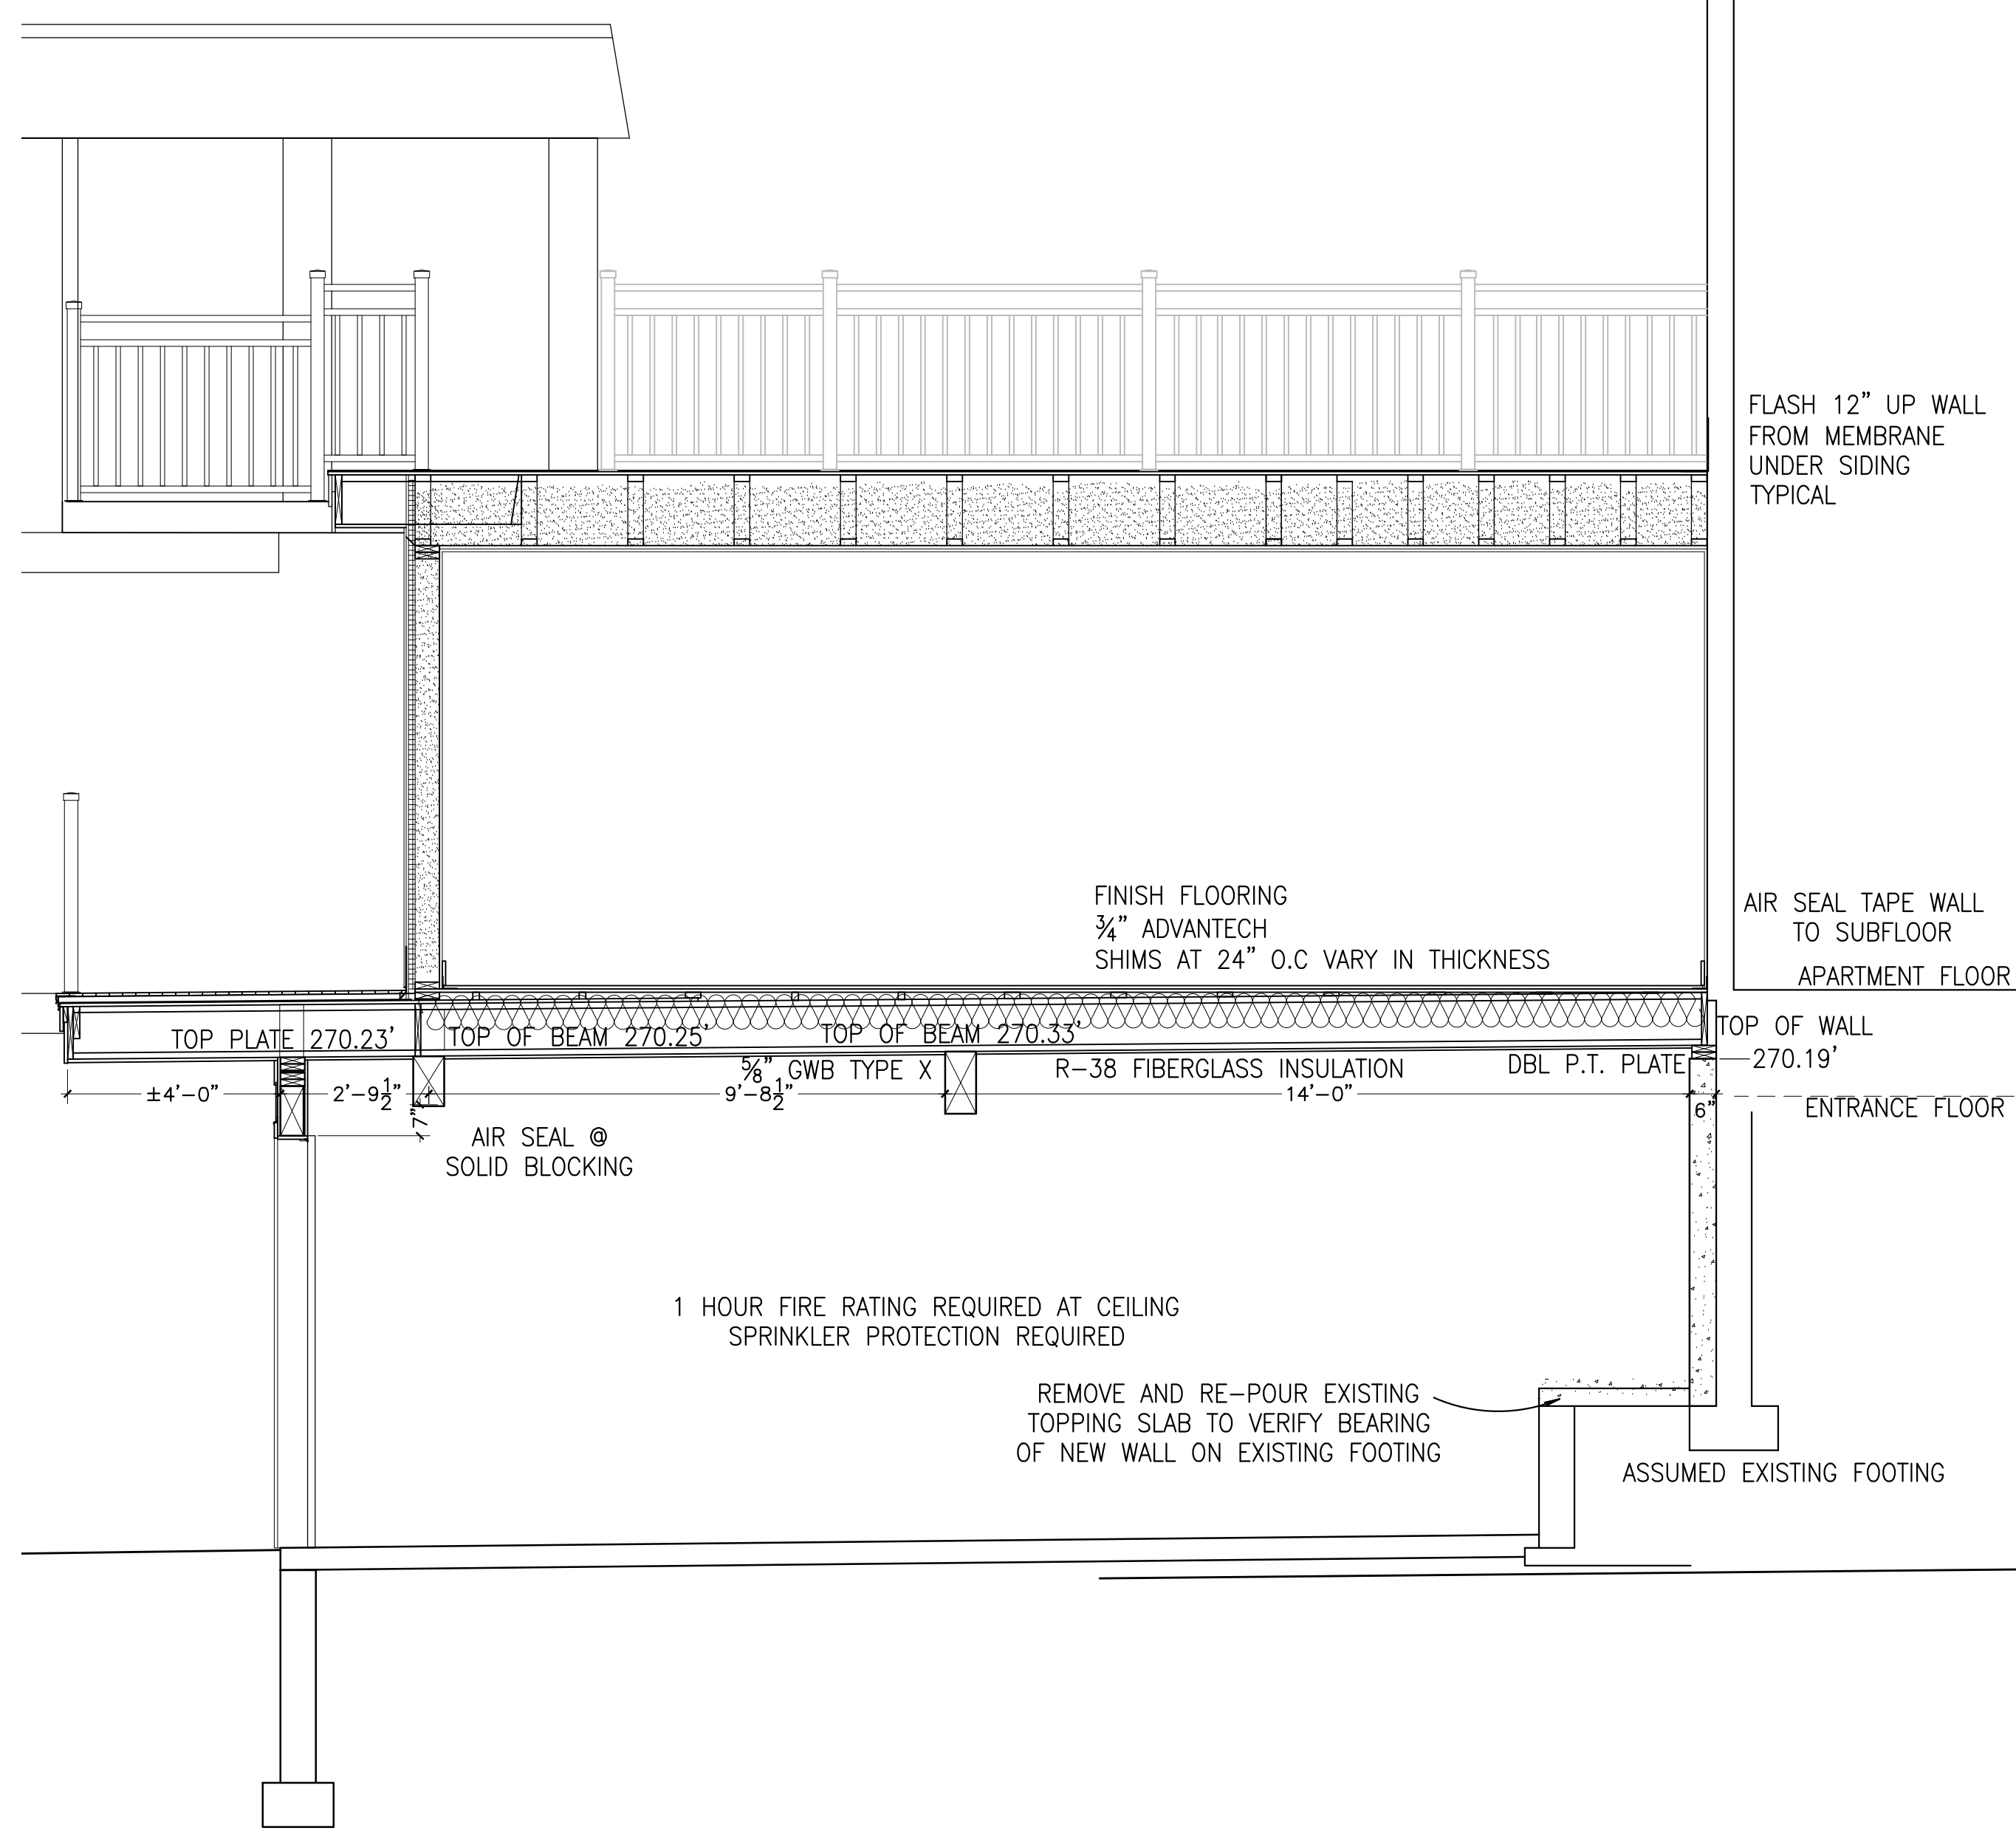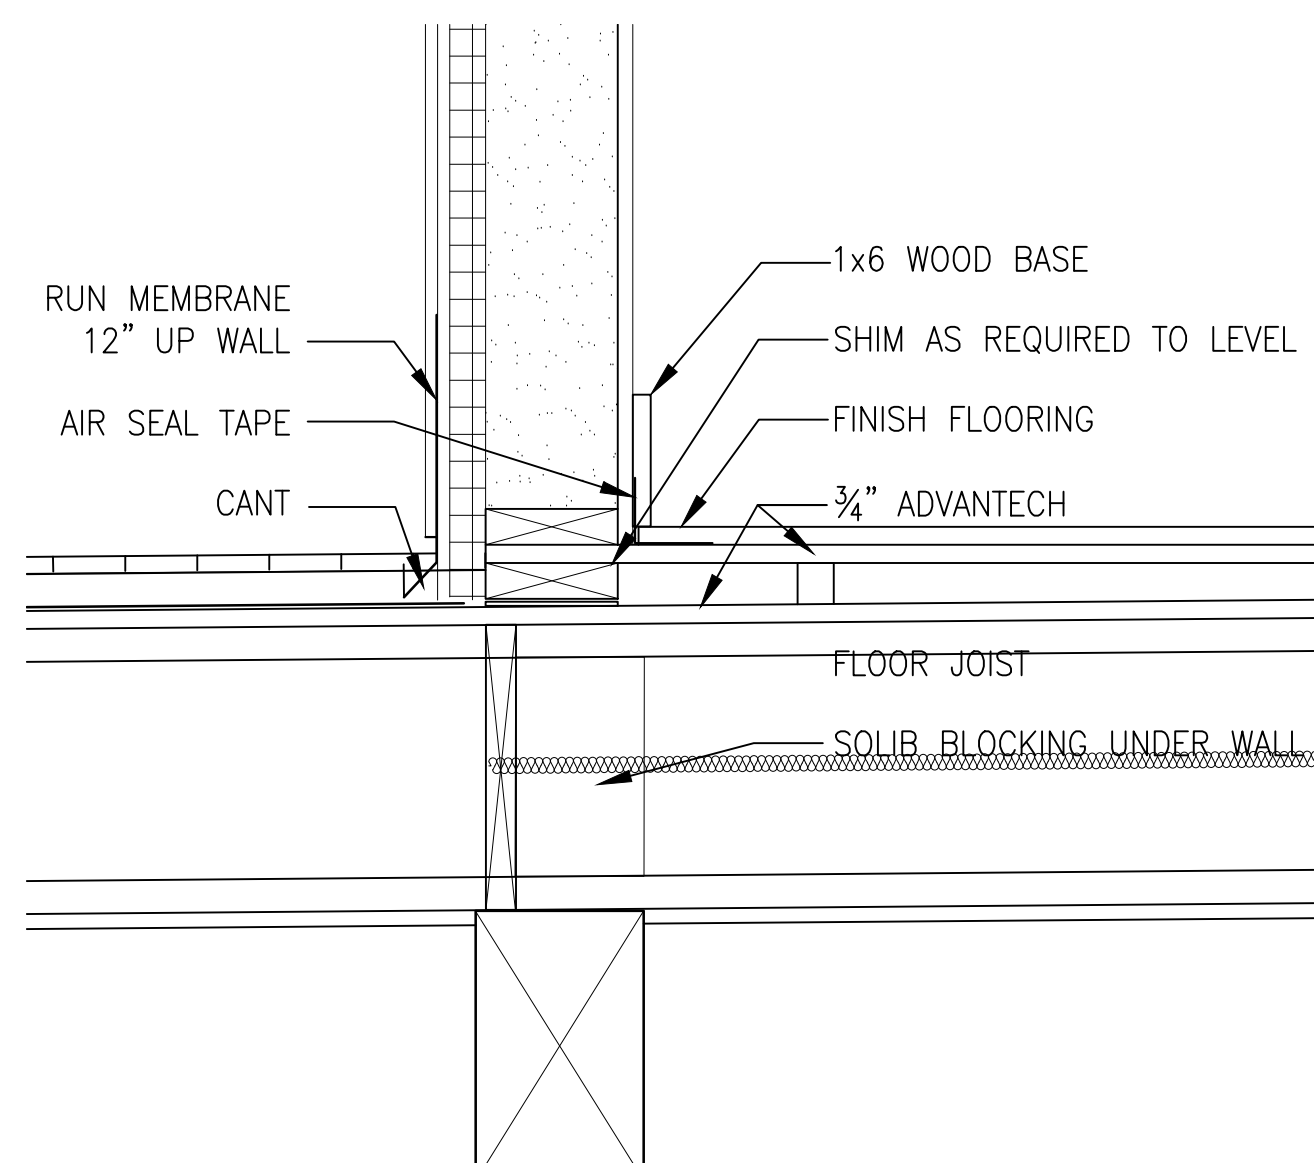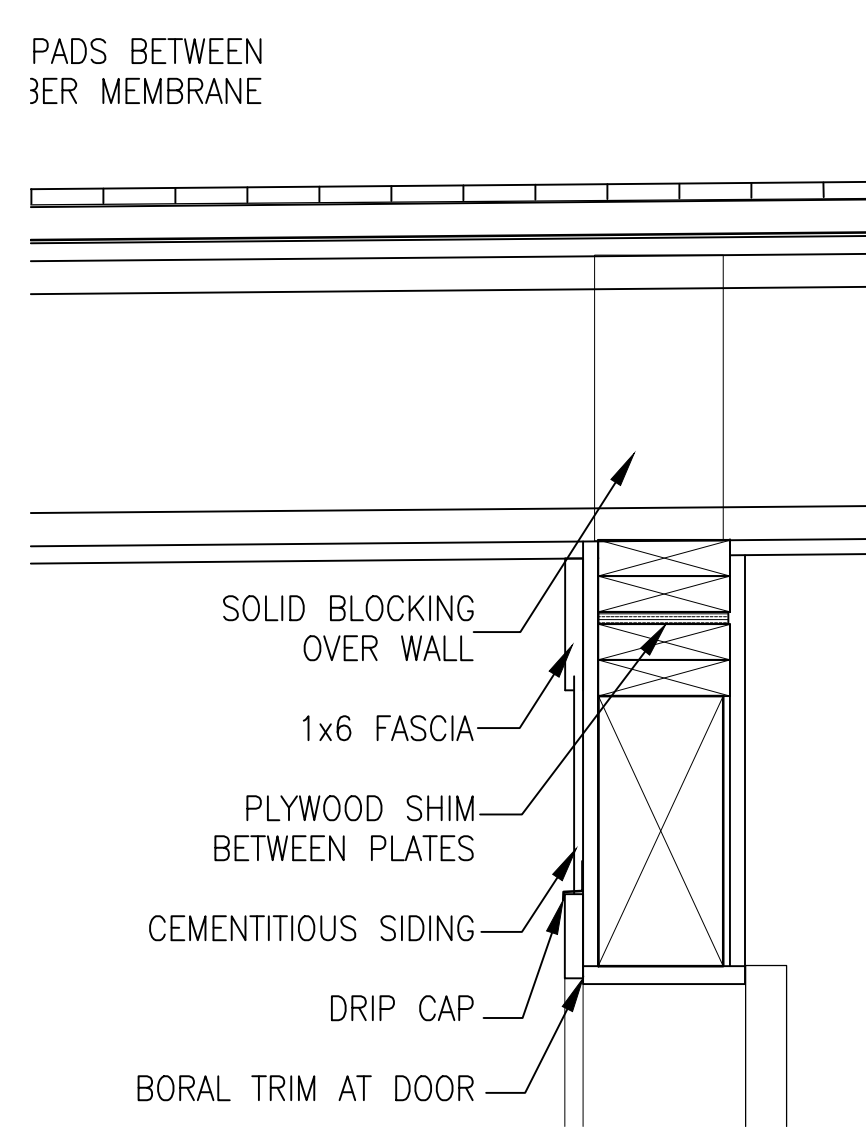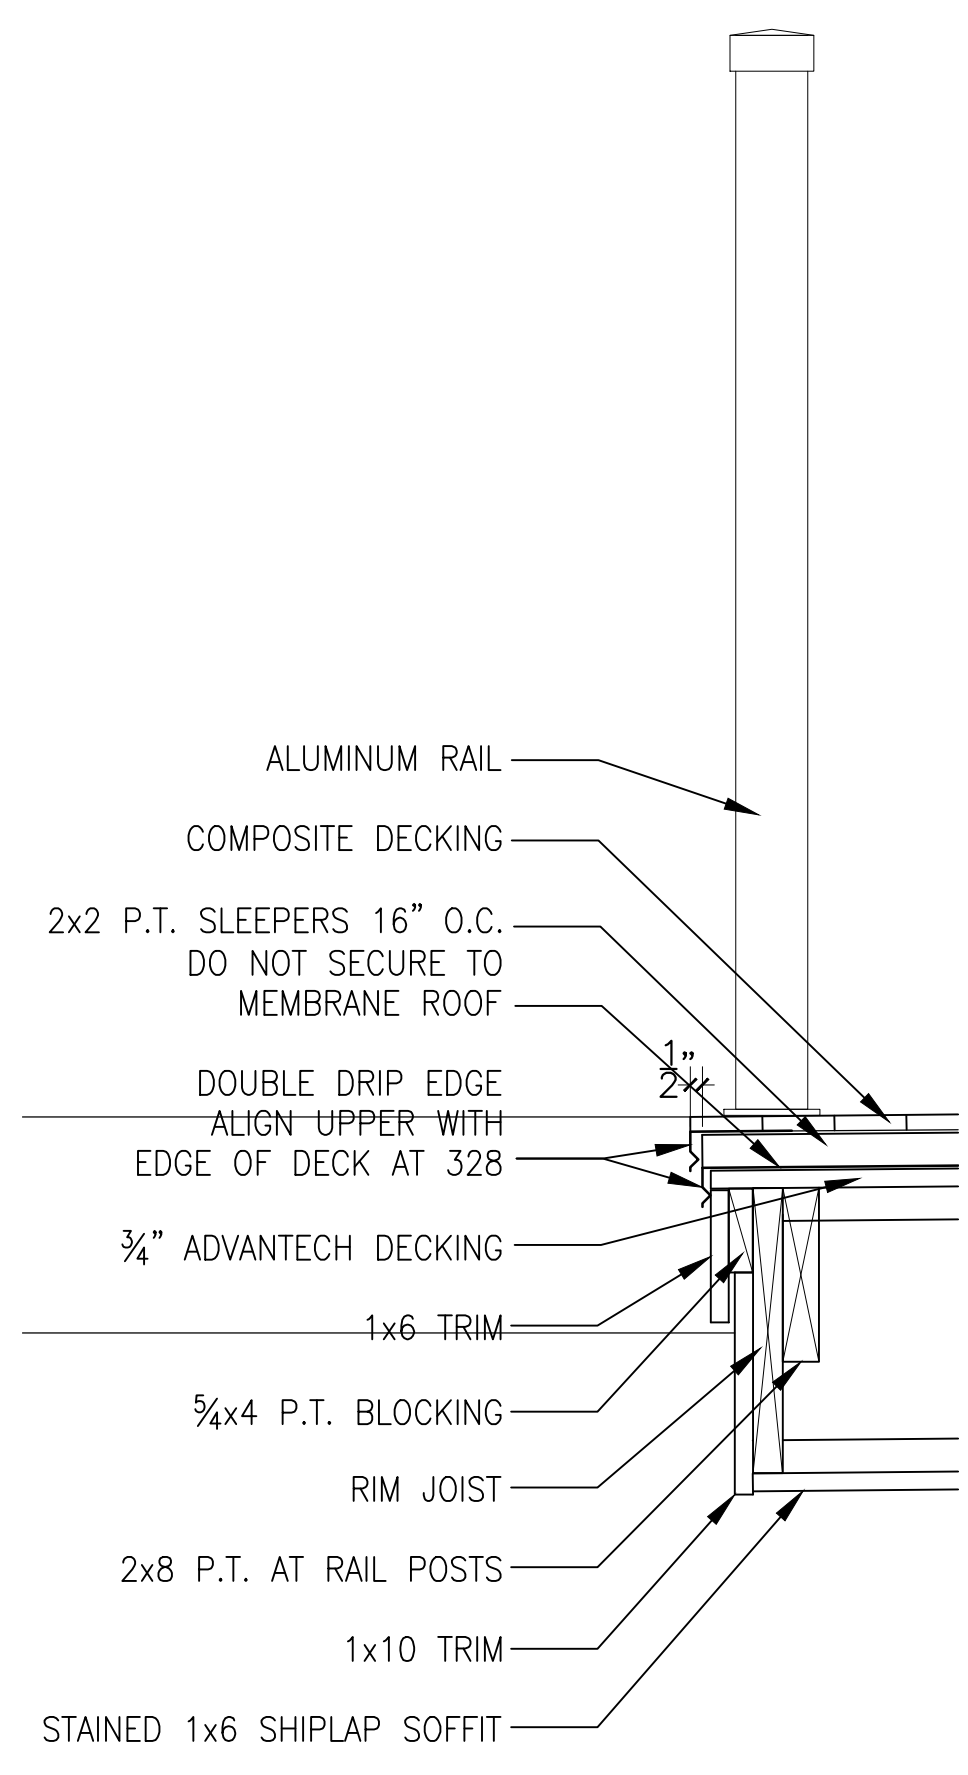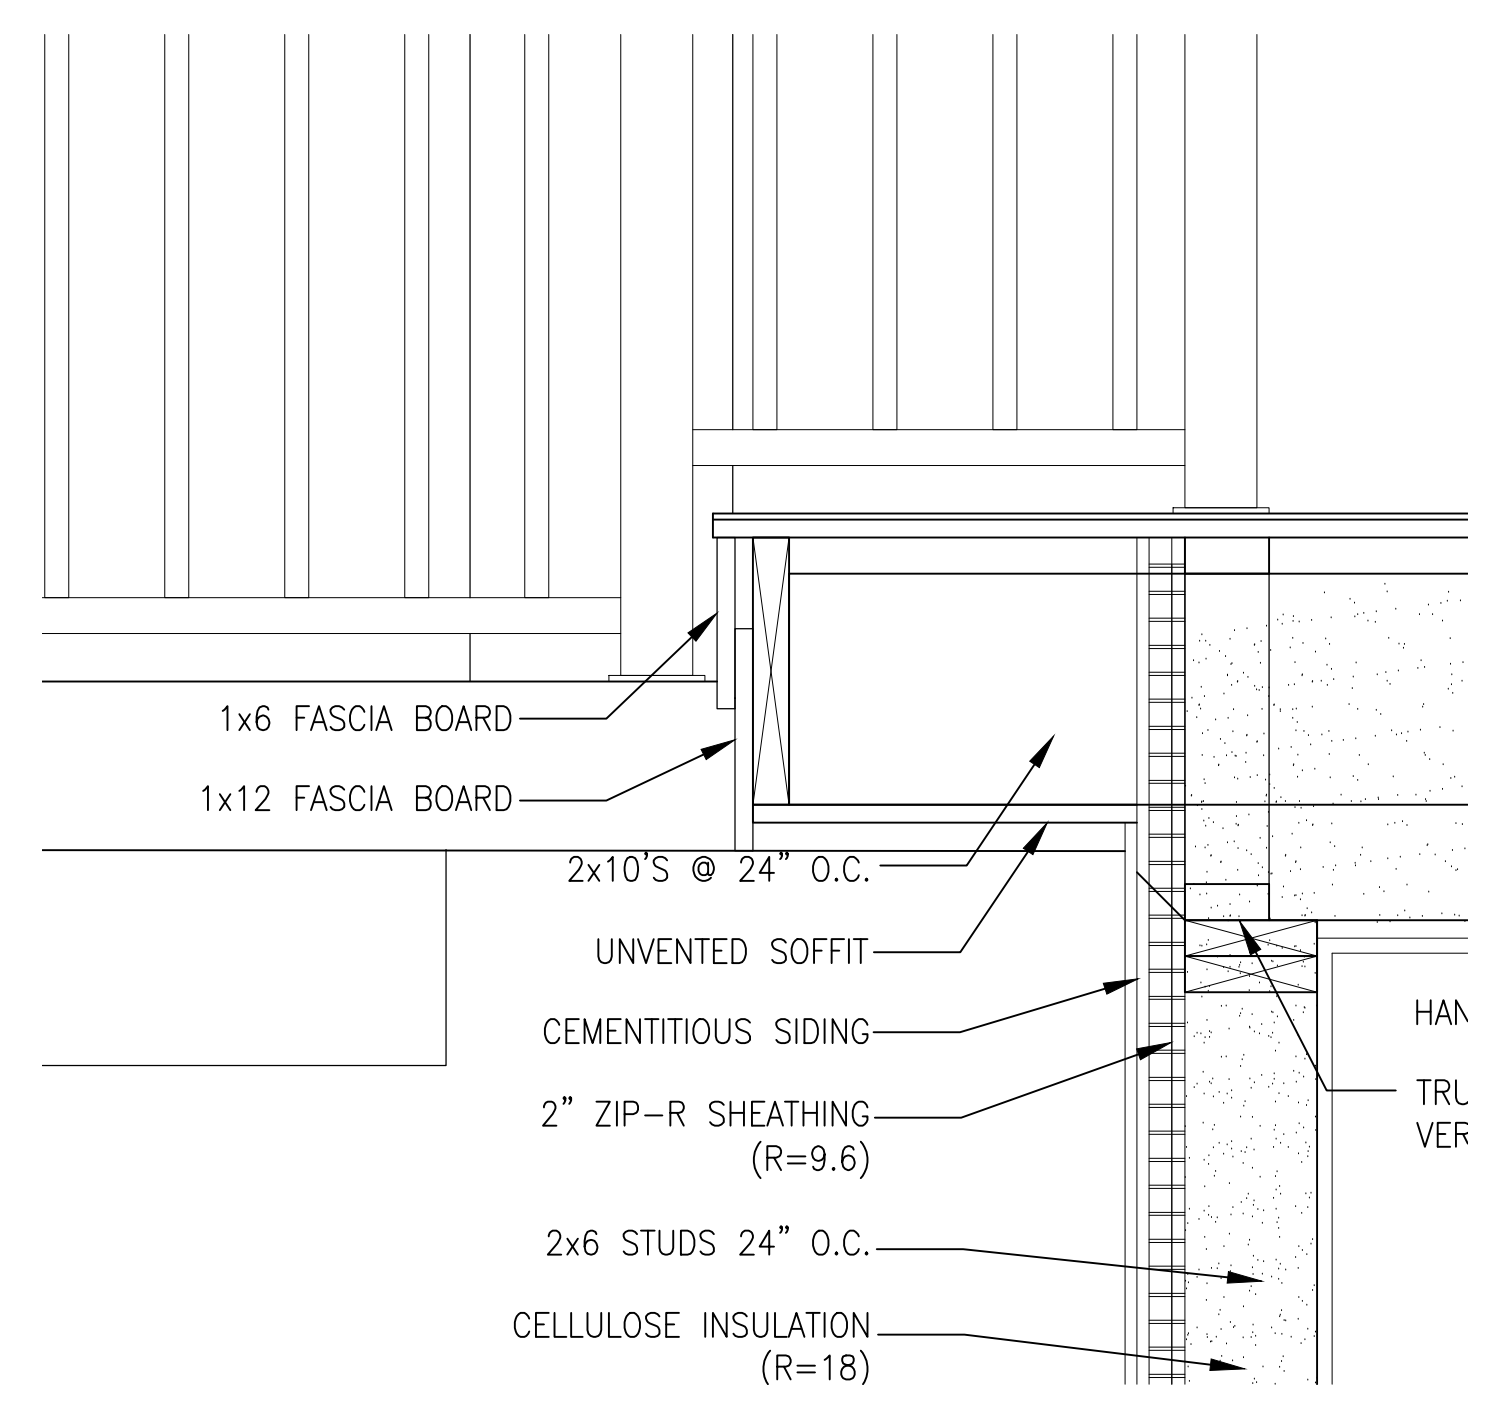




802.862.9631

Copyright 2019
 Guillot Vivian Viehmann
 Architects, Inc.
 All rights reserved.

Ownership of Documents
 This document and the ideas
 and designs incorporated
 herein, as an instrument of
 professional service, is the
 property of Guillot Vivian
 Viehmann Architects and is
 not to be used, in whole or
 in part, for this or for any
 other project without the
 written authorization.

NOTES:

-- TITLBLOCK --

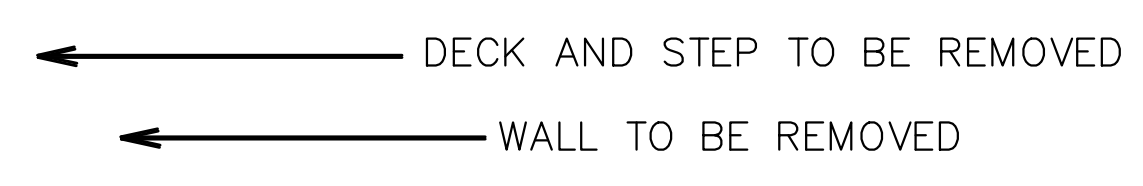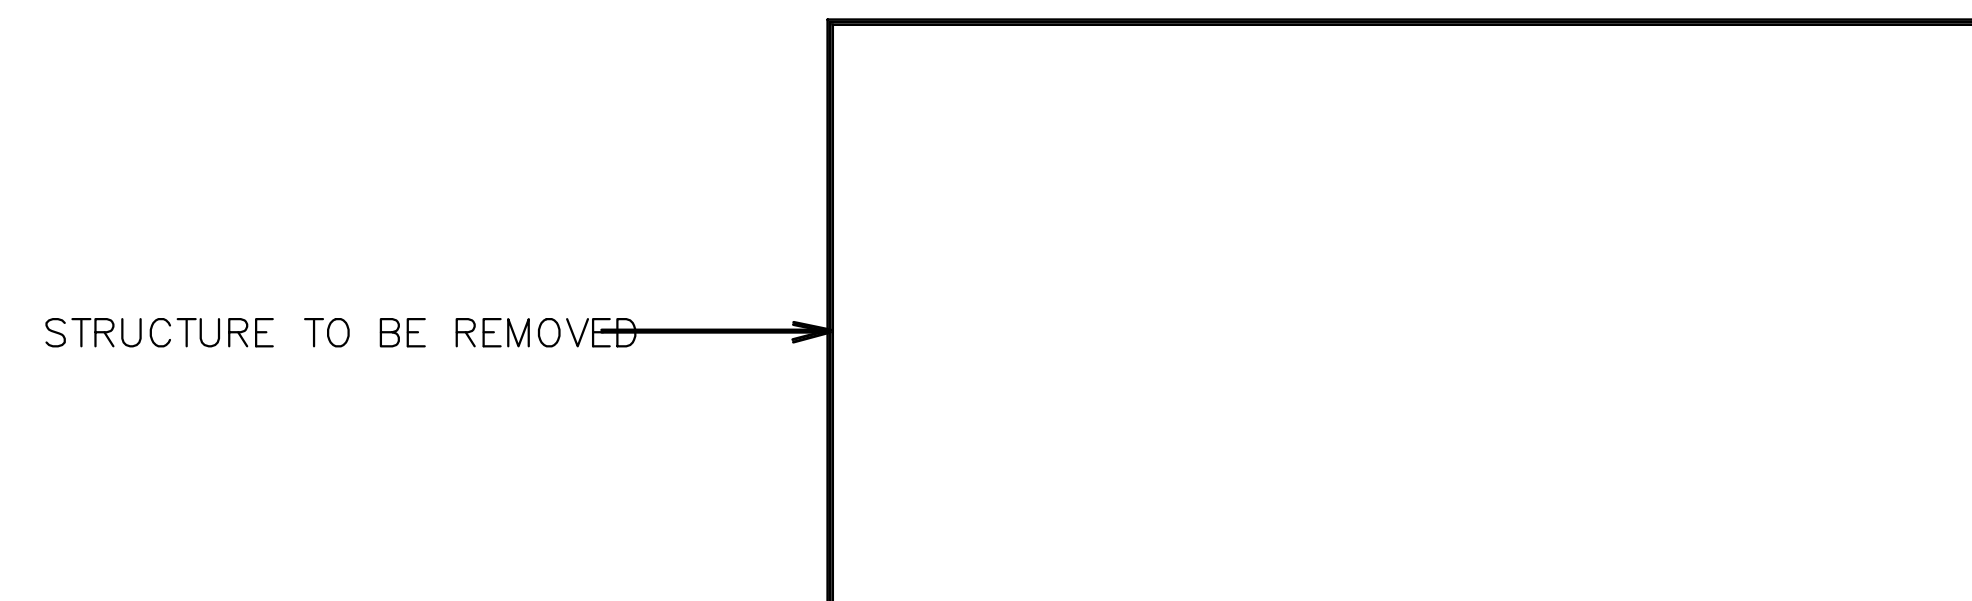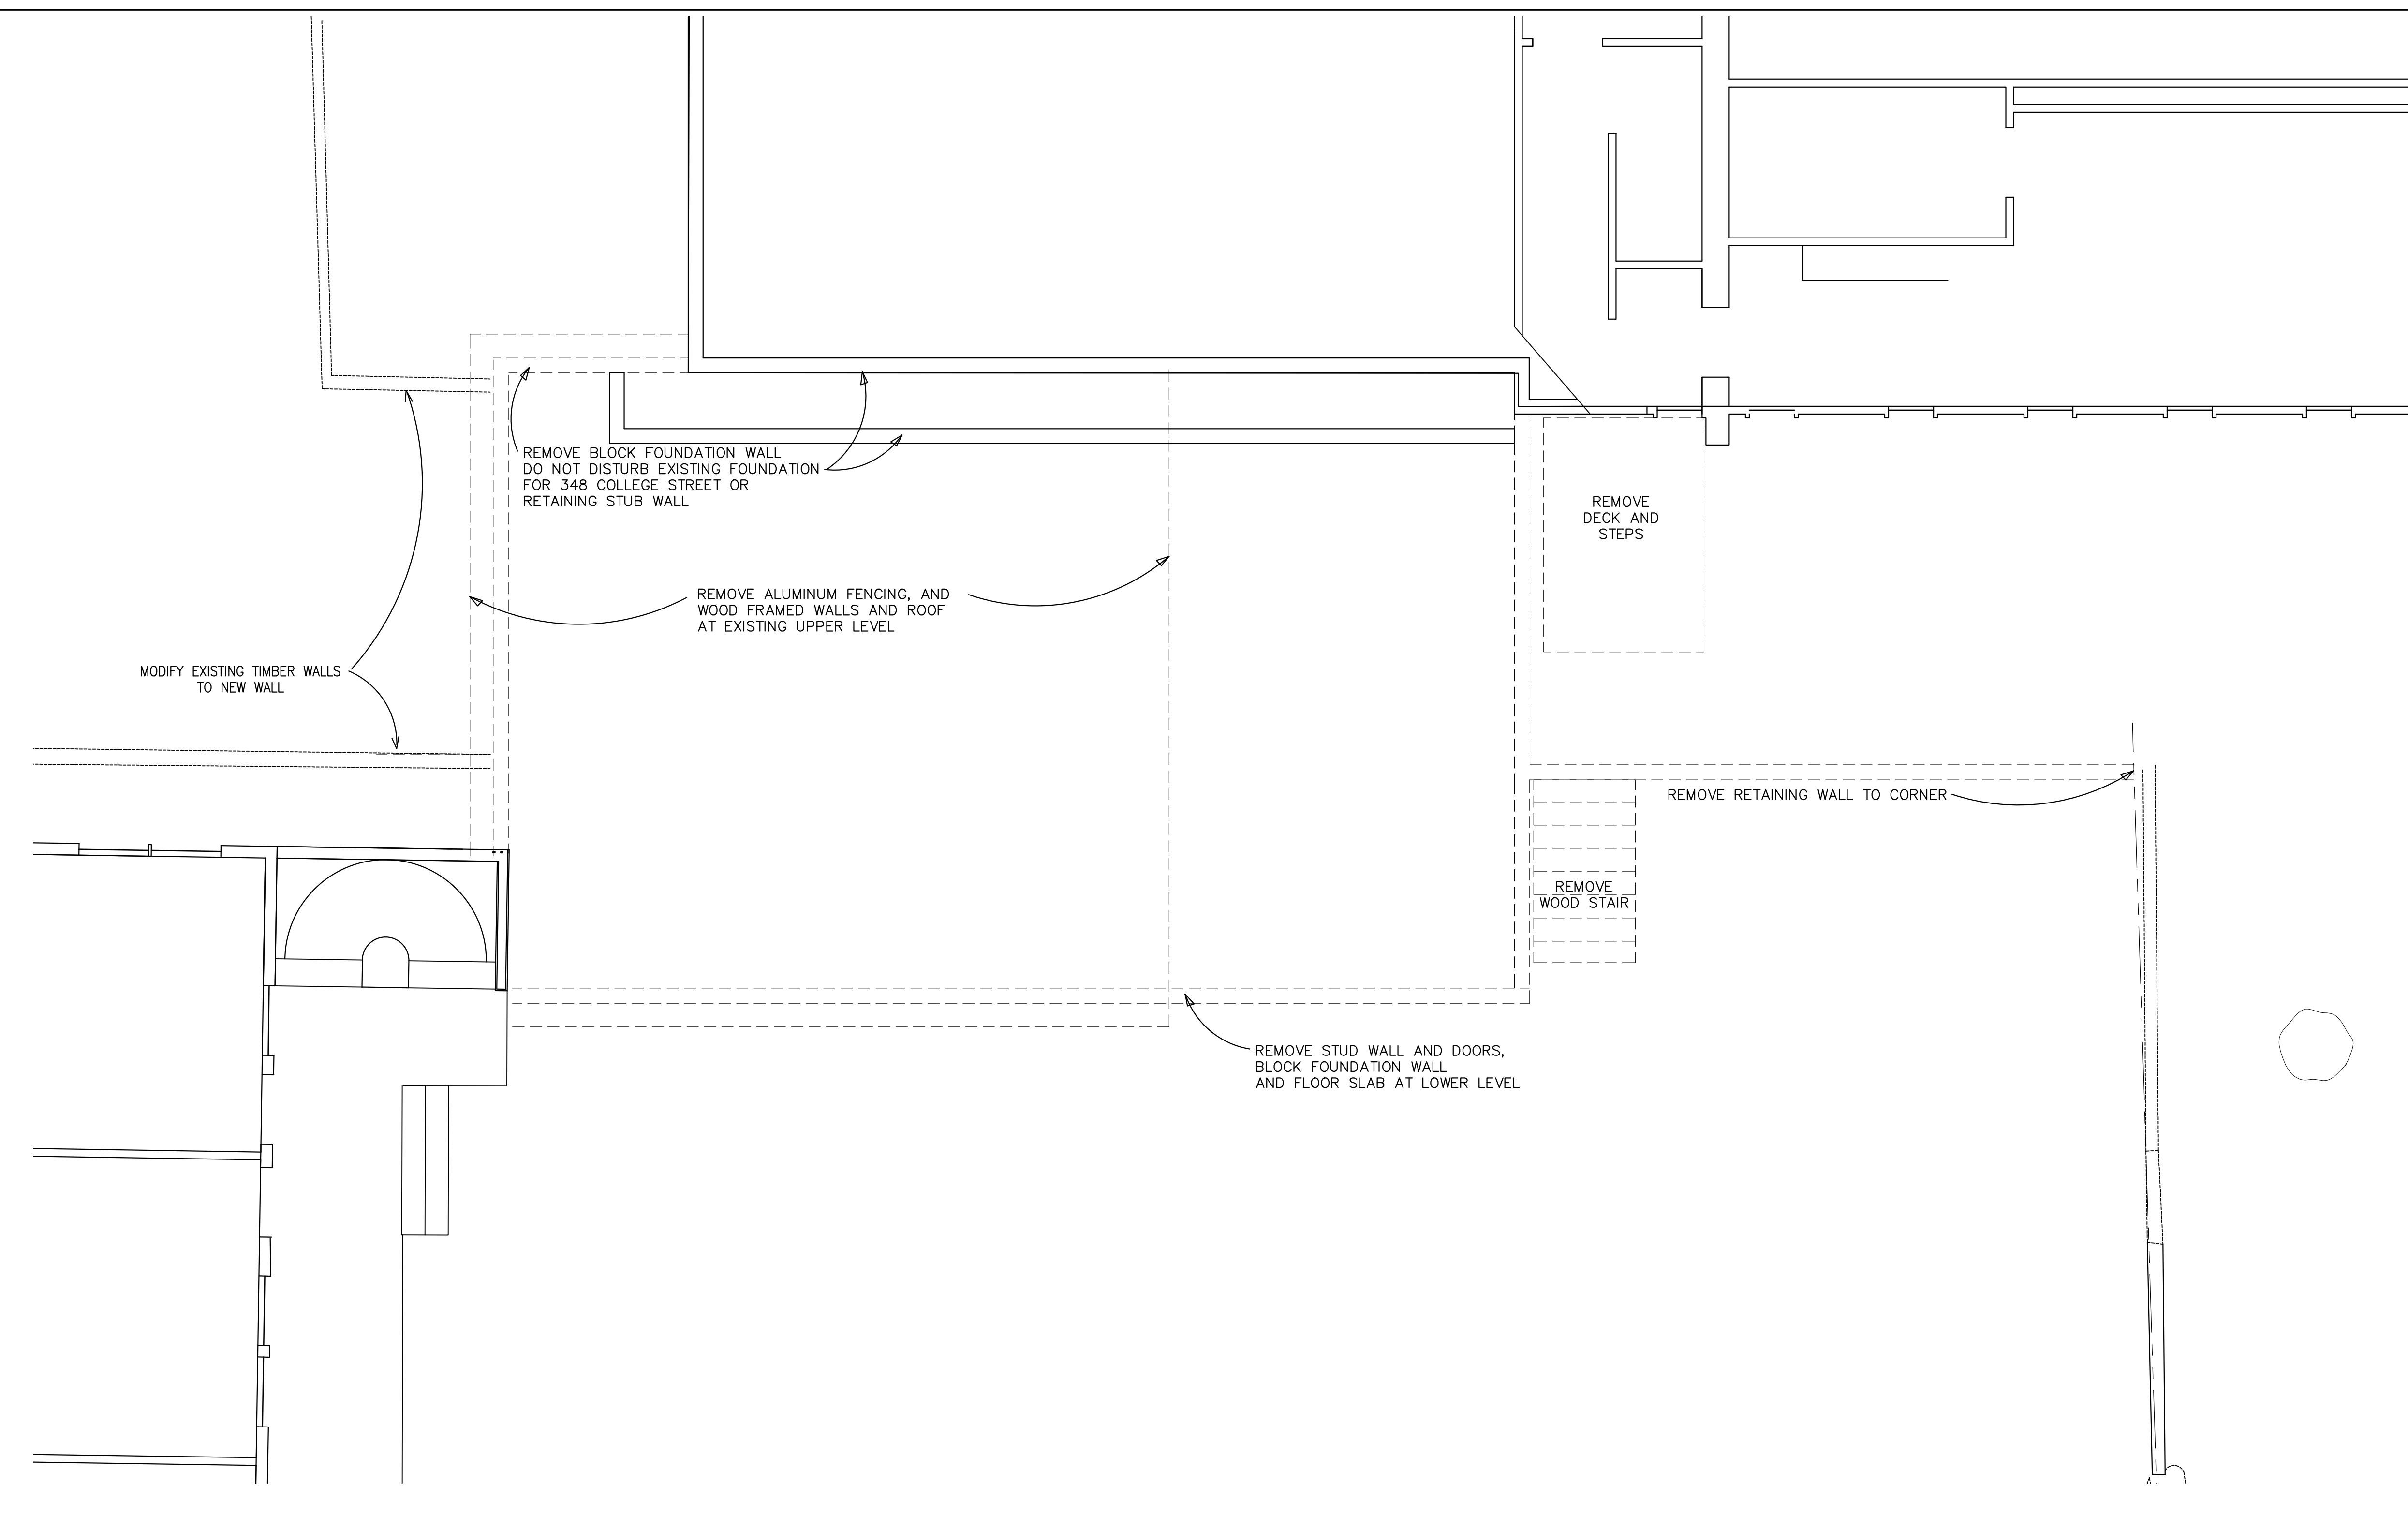

Missing or invalid reference
 File: ..\..\..\Desktop\Files\Projects\Farrel\College Street\Connector\PHOTO FOR DEMO PLAN.pdf
 Sheet: 1

EXISTING CONDITION PHOTO

College Street Apartments
 GARAGE REPLACEMENT PROJECT

GUILLOT VIVIAN VIEHMANN ARCHITECTS, INC. Burlington, VT 802.862.9631

DATE:
 31 DEC 2022

SCALE:
 1/8" = 1'-0"

DRAWING:
 DEMO PLAN

SHEET:
D1

Copyright 2019
 Guillot Vivian Viehmann
 Architects, Inc.
 All rights reserved.

Ownership of Documents
 This document and the ideas
 and designs incorporated
 herein, as an instrument of
 professional service, is the
 property of Guillot Vivian
 Viehmann Architects and is
 not to be used, in whole or
 in part, for this or for any
 other project without the
 written authorization.

NOTES:

--- TITLBLOCK ---

College Street Apartments
 GARAGE REPLACEMENT PROJECT


GUILLOT VIVIAN VIEHMANN ARCHITECTS, INC. Burlington, VT 802.862.9631

DATE:
31 DEC 2022

SCALE:
1/8" = 1'-0"

DRAWING:
CONCRETE PLAN

SHEET:
C1


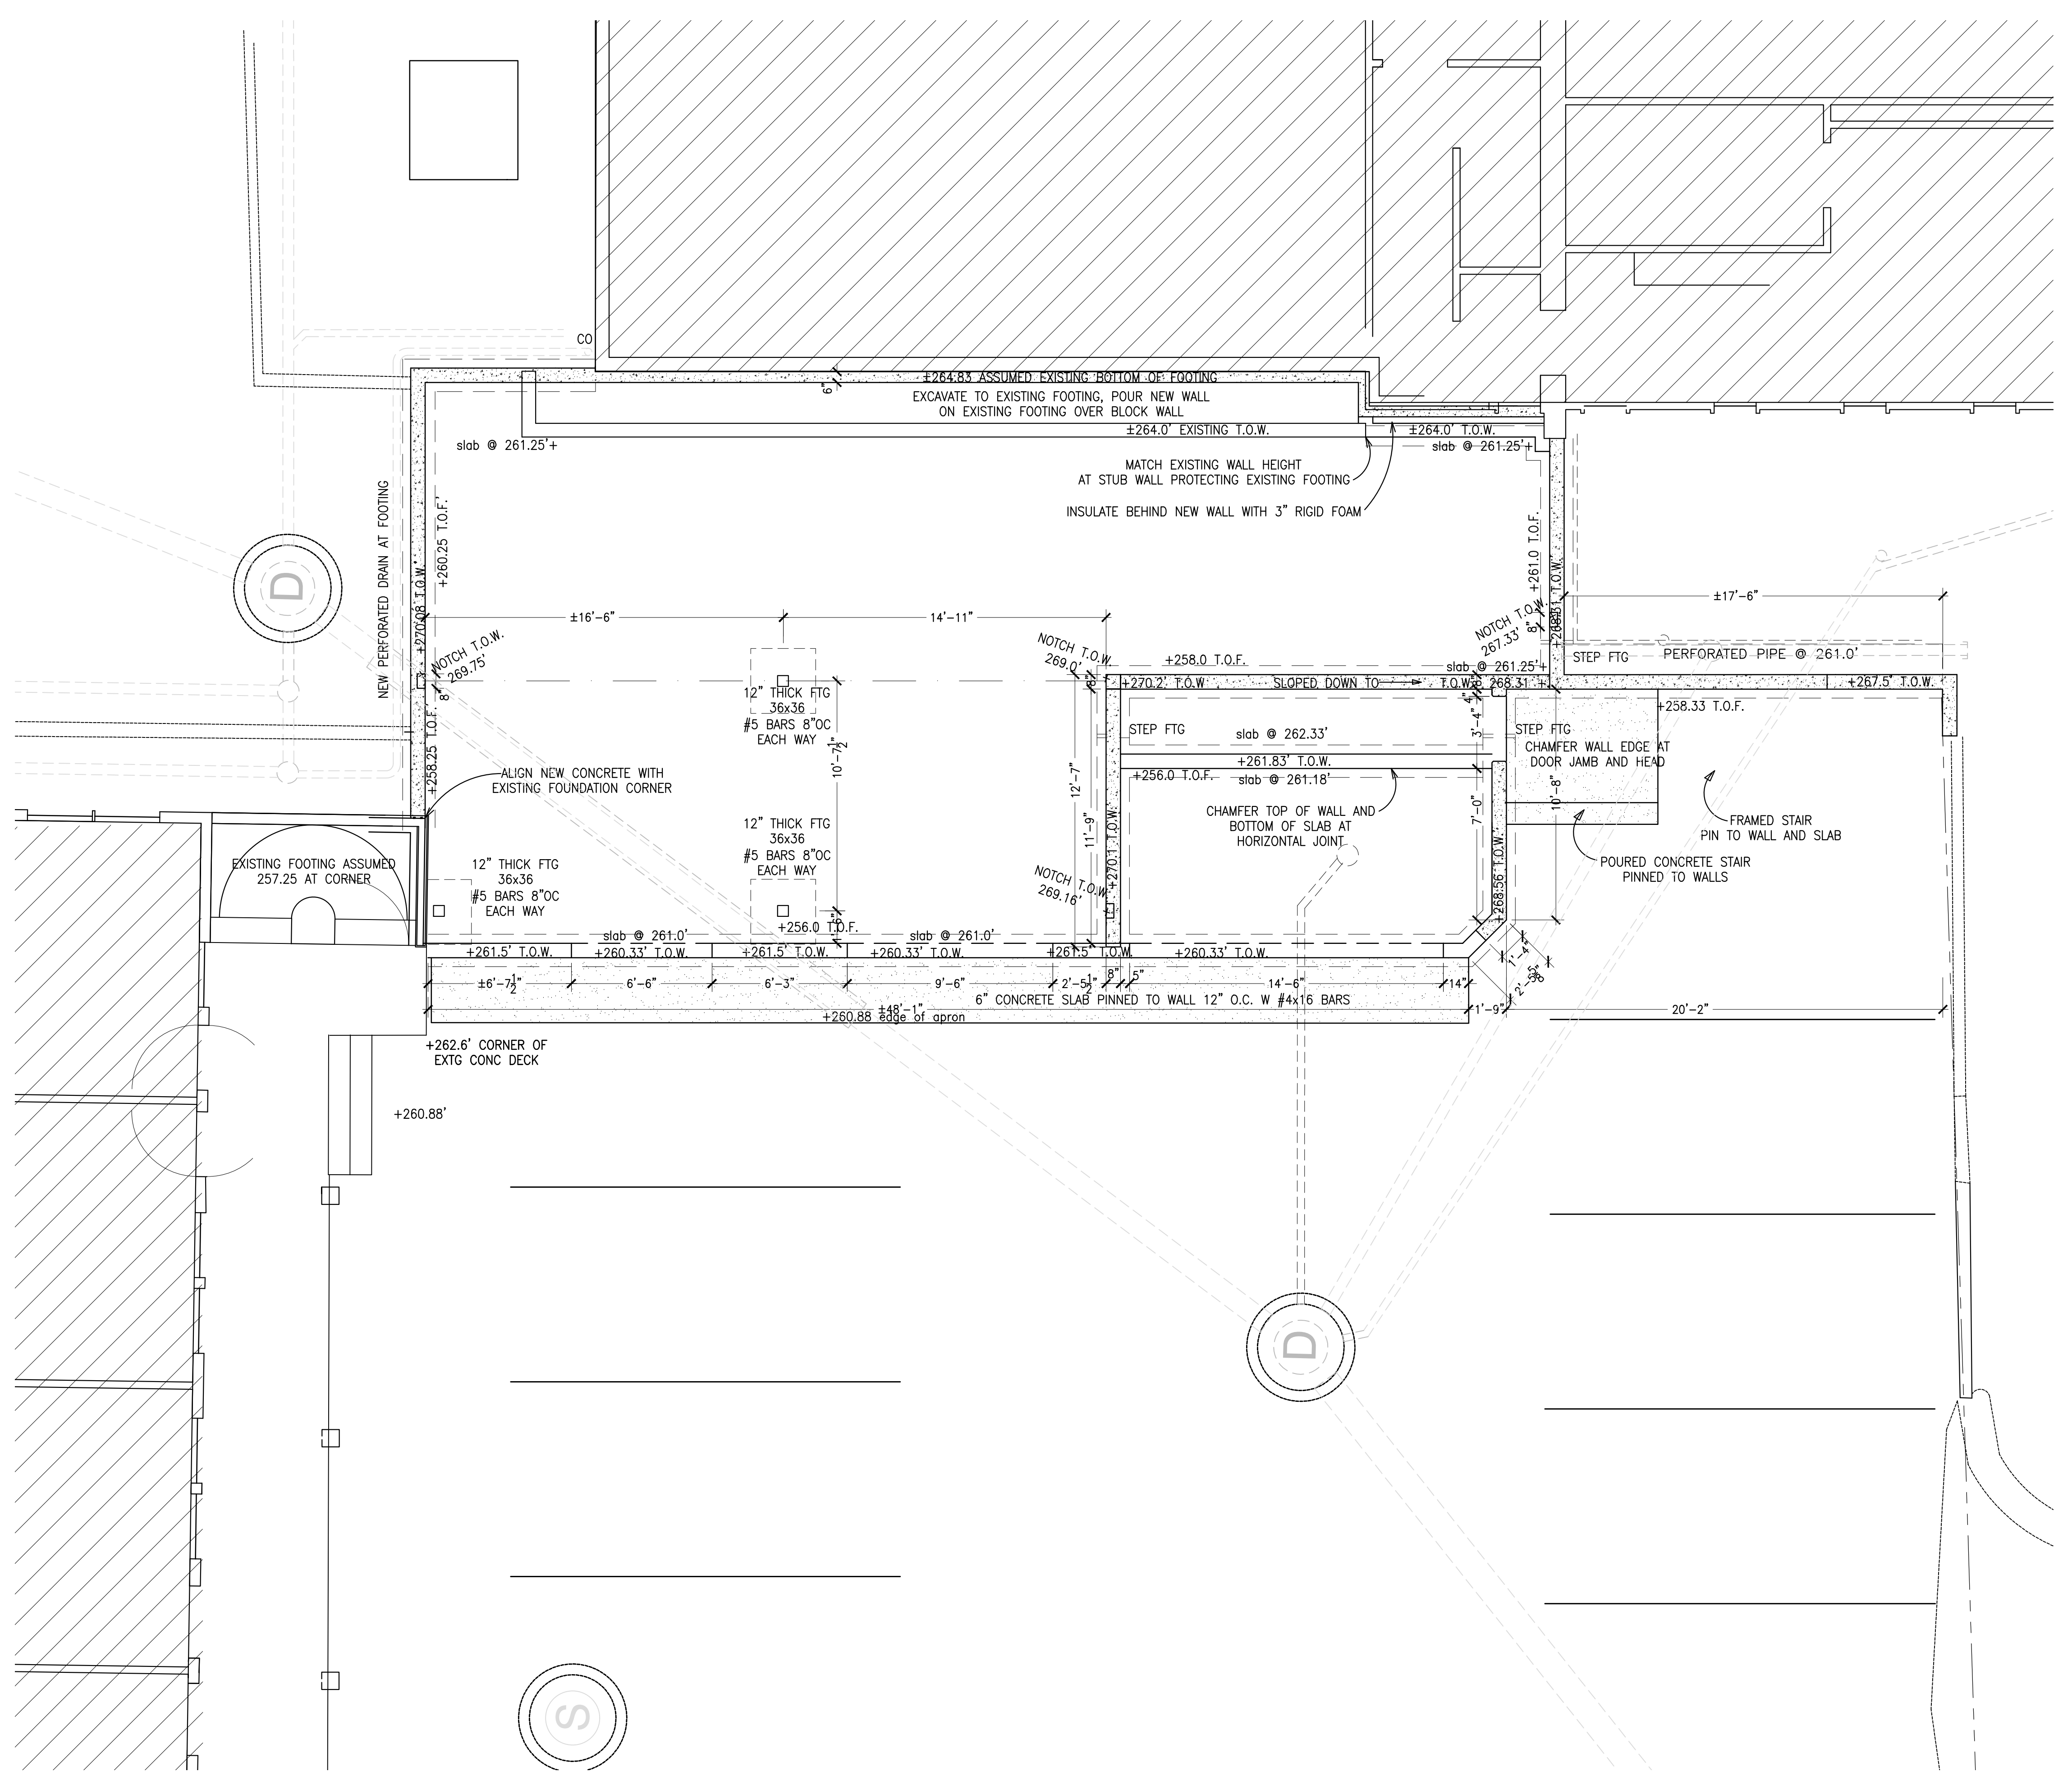


Copyright 2019
 Guillot Vivian Viehmann
 Architects, Inc.
 All rights reserved.

Ownership of Documents
 This document and the ideas
 and designs incorporated
 herein, as an instrument of
 professional service, is the
 property of Guillot Vivian
 Viehmann Architects and is
 not to be used, in whole or
 in part, for this or for any
 other project without the
 written authorization.

NOTES:

--- TITLBLACK

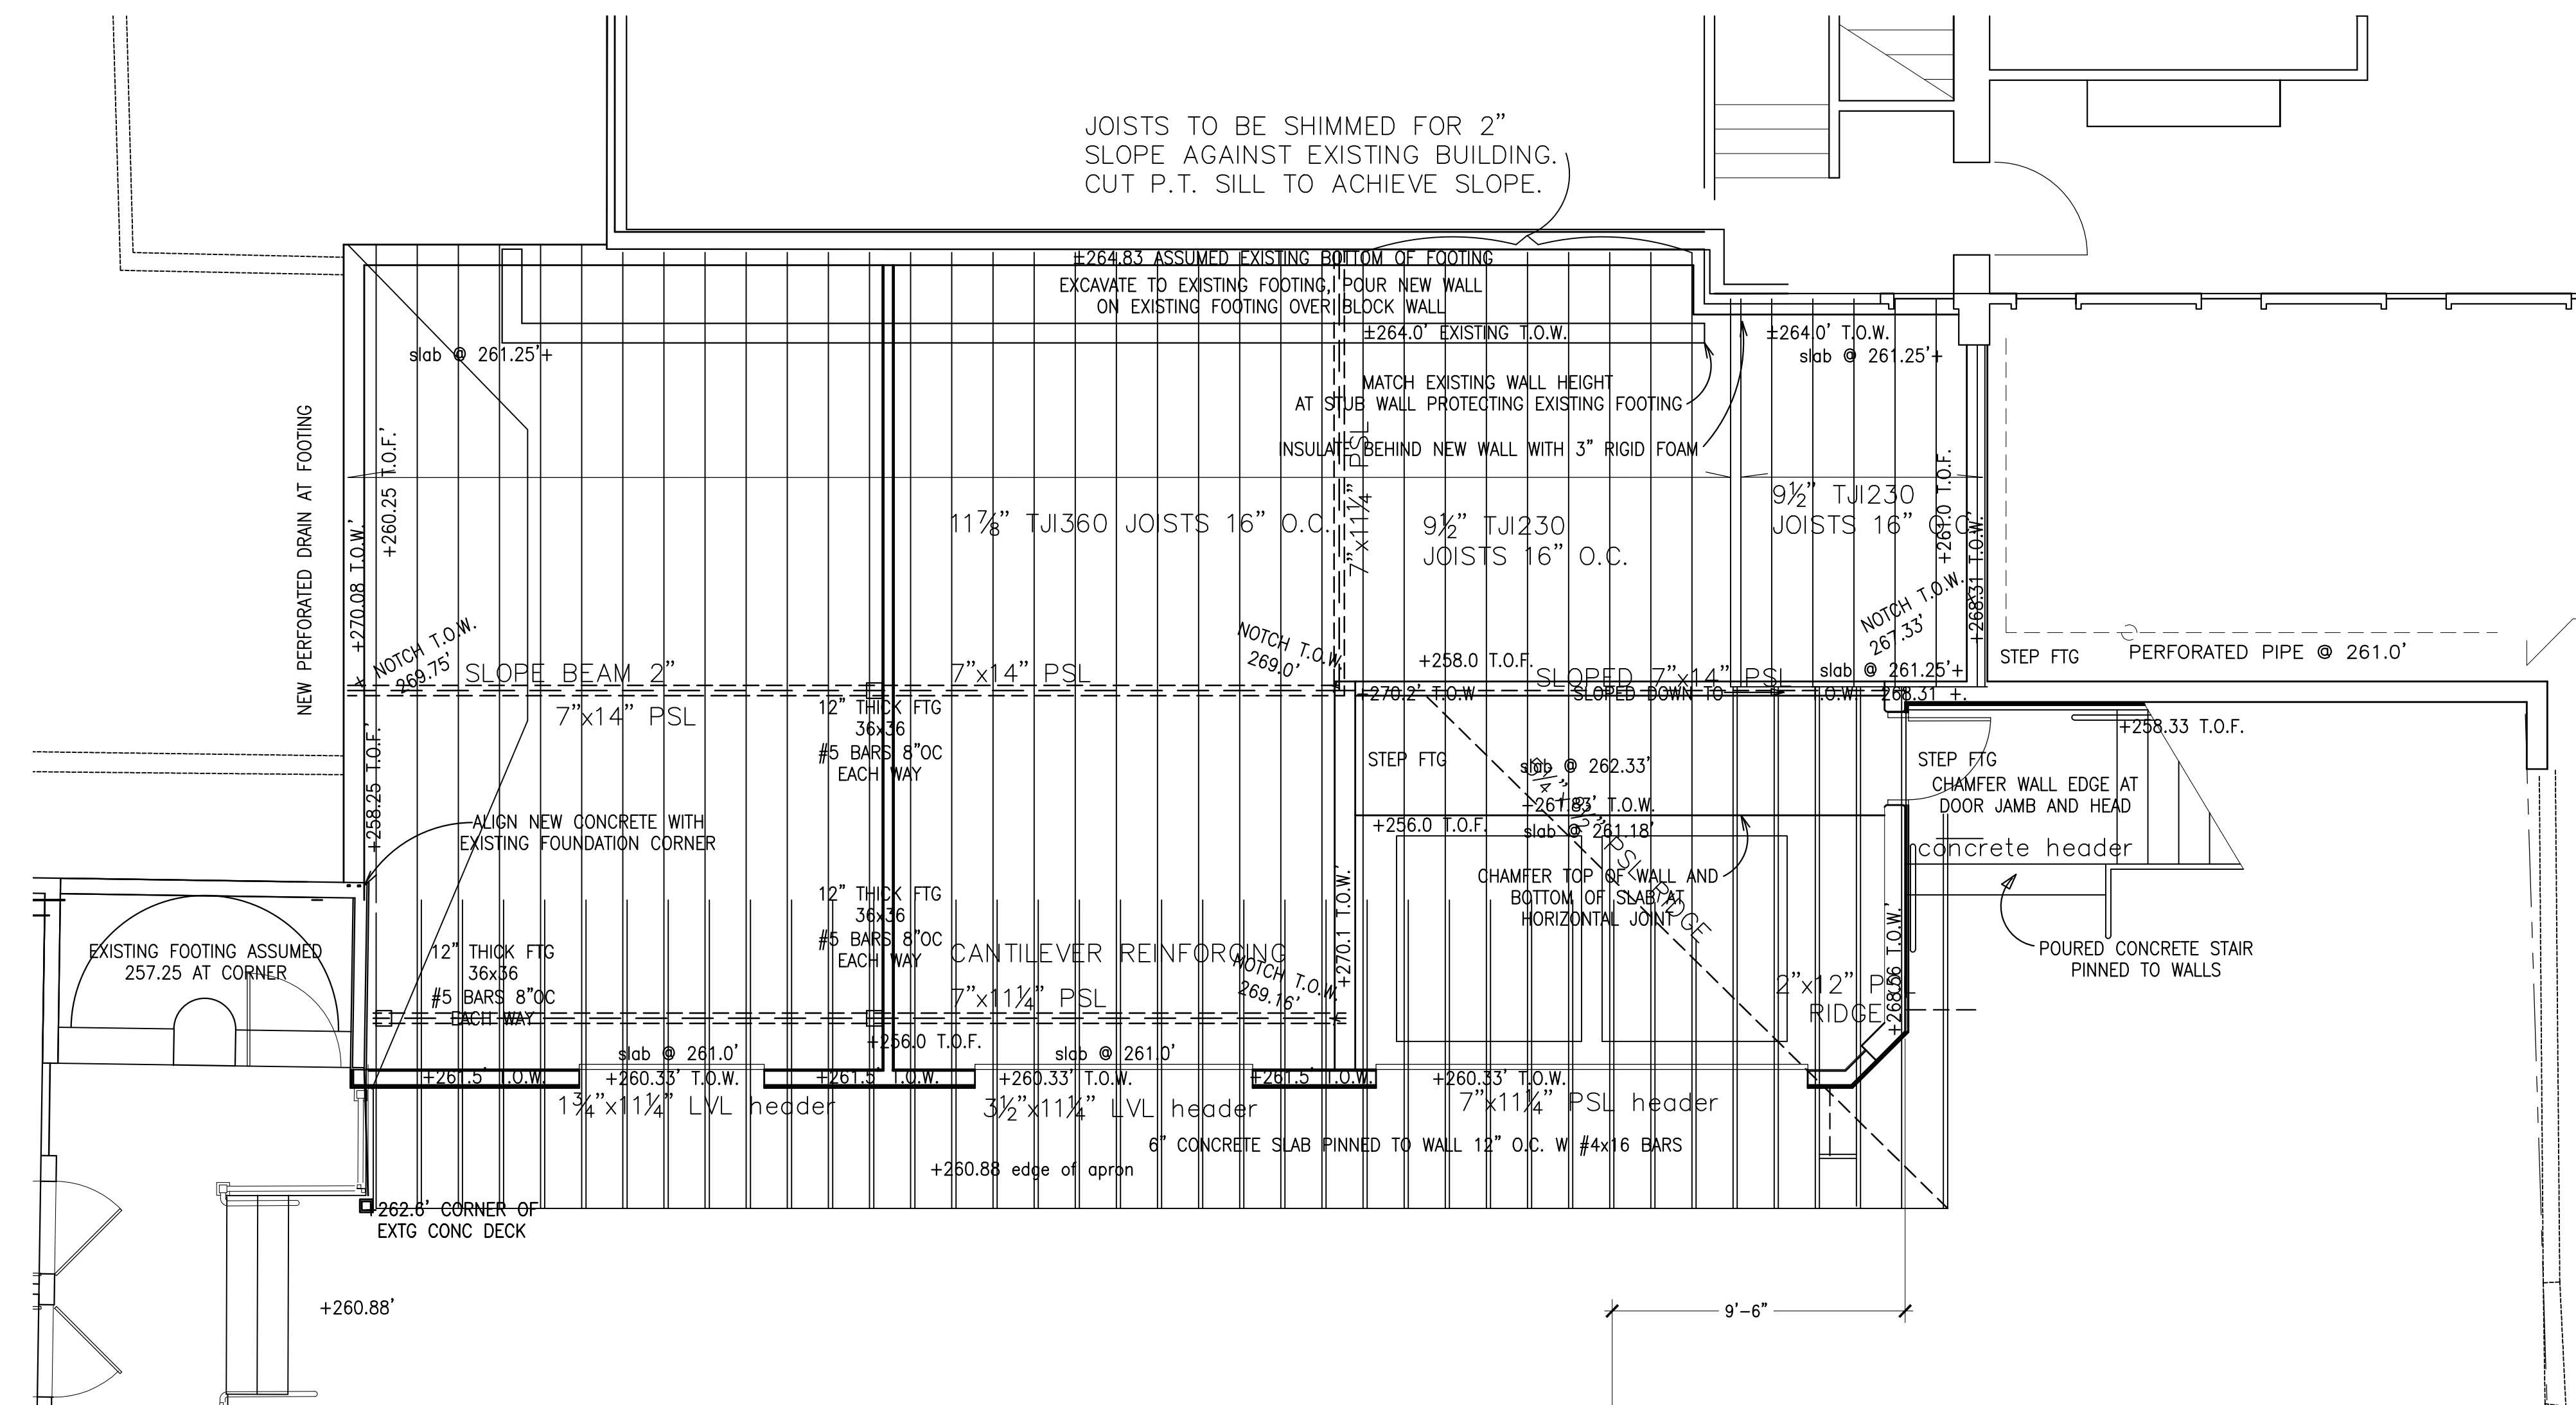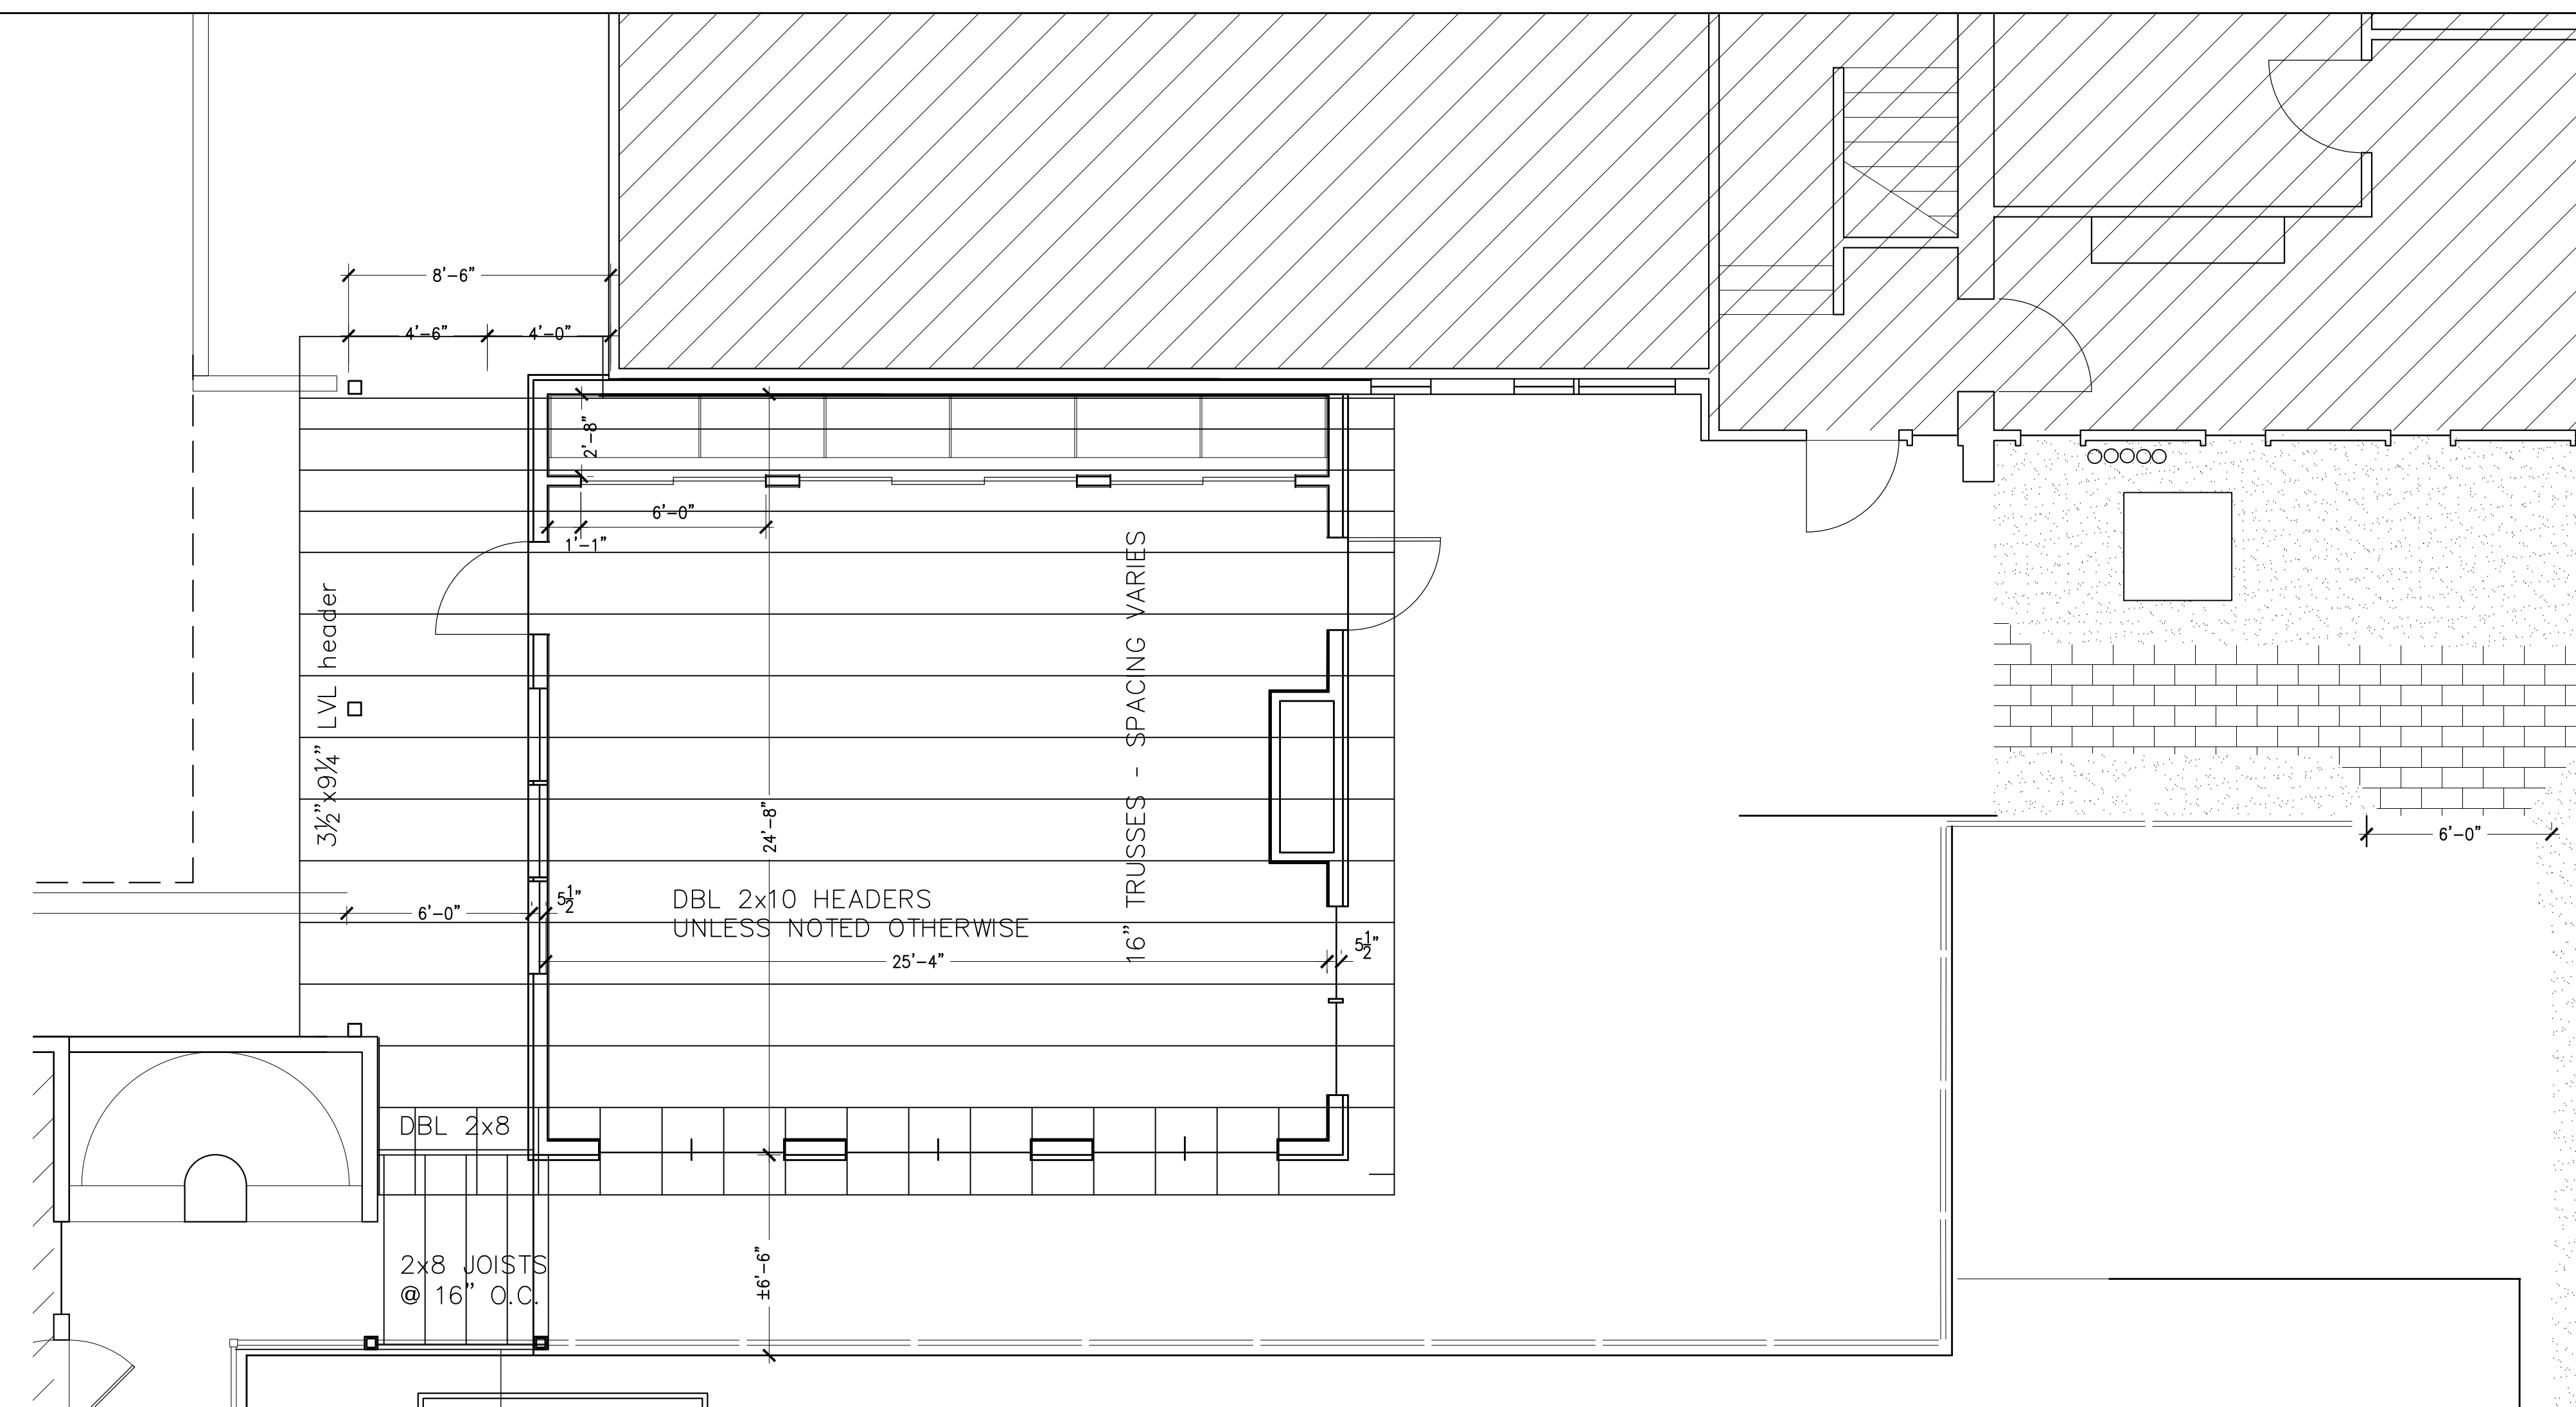

College Street Apartments
 GARAGE REPLACEMENT PROJECT

GUILLOT VIVIAN VIEHMANN ARCHITECTS, INC. Burlington, VT 802.862.9631

DATE:
31 DEC 2022

SCALE:
1/8" = 1'-0"

DRAWING:
FRAMING PLANS

SHEET:
F1