



TRUDELL CONSULTING ENGINEERS
478 BLAIR PARK ROAD | WILLISTON, VERMONT 05495
802.879.6331 | WWW.TCEVT.COM



Revisions

No.	Description	Date	By
1	Update Wetland & Site Layout	07/23/14	KED
2	Add Tree Clearing Impact	09/10/14	KED

Use of These Drawings

- Unless otherwise noted, these Drawings are intended for preliminary planning, coordination with other disciplines or utilities, and/or approval from the regulatory authorities. They are not intended as construction drawings unless noted as such or marked approved by a regulatory authority.
- By use of these drawings for construction of the Project, the Owner represents that they have reviewed, approved, and accepted the drawings, obtained all necessary permits, and have met with all applicable parties/disciplines, including but not limited to, the Engineer and the Architect, to insure these plans are properly coordinated including, but not limited to, contract documents, specifications, owner/contractor agreements, building and mechanical plans, private and public utilities, and other pertinent permits for construction.
- Owner and Architect, are responsible for final design and location of buildings shown, including an area measured a minimum five (5) feet around any building and coordinating final utility connections shown on these plans.
- Prior to using these plans for construction layout, the user shall contact TCE to ensure the plan contains the most current revisions.
- These Drawings are specific to the Project and are not transferable. As instruments of service, these drawings, and copies thereof, furnished by TCE are its exclusive property. Changes to the drawings may only be made by TCE. If errors or omissions are discovered, they shall be brought to the attention of TCE immediately.
- It is the User's responsibility to ensure this copy contains the most current revisions. If unsure, please contact TCE.

Project Title


**South Forty Solar Farm
Sunset Cliff Road
Burlington, Vermont**


Sheet Title

EPSC Plan

Date:	03/25/2014
Scale:	1" = 60'
Project Number:	13-113
Drawn By:	RMP
Project Engineer:	JMM
Approved By:	

C5-02

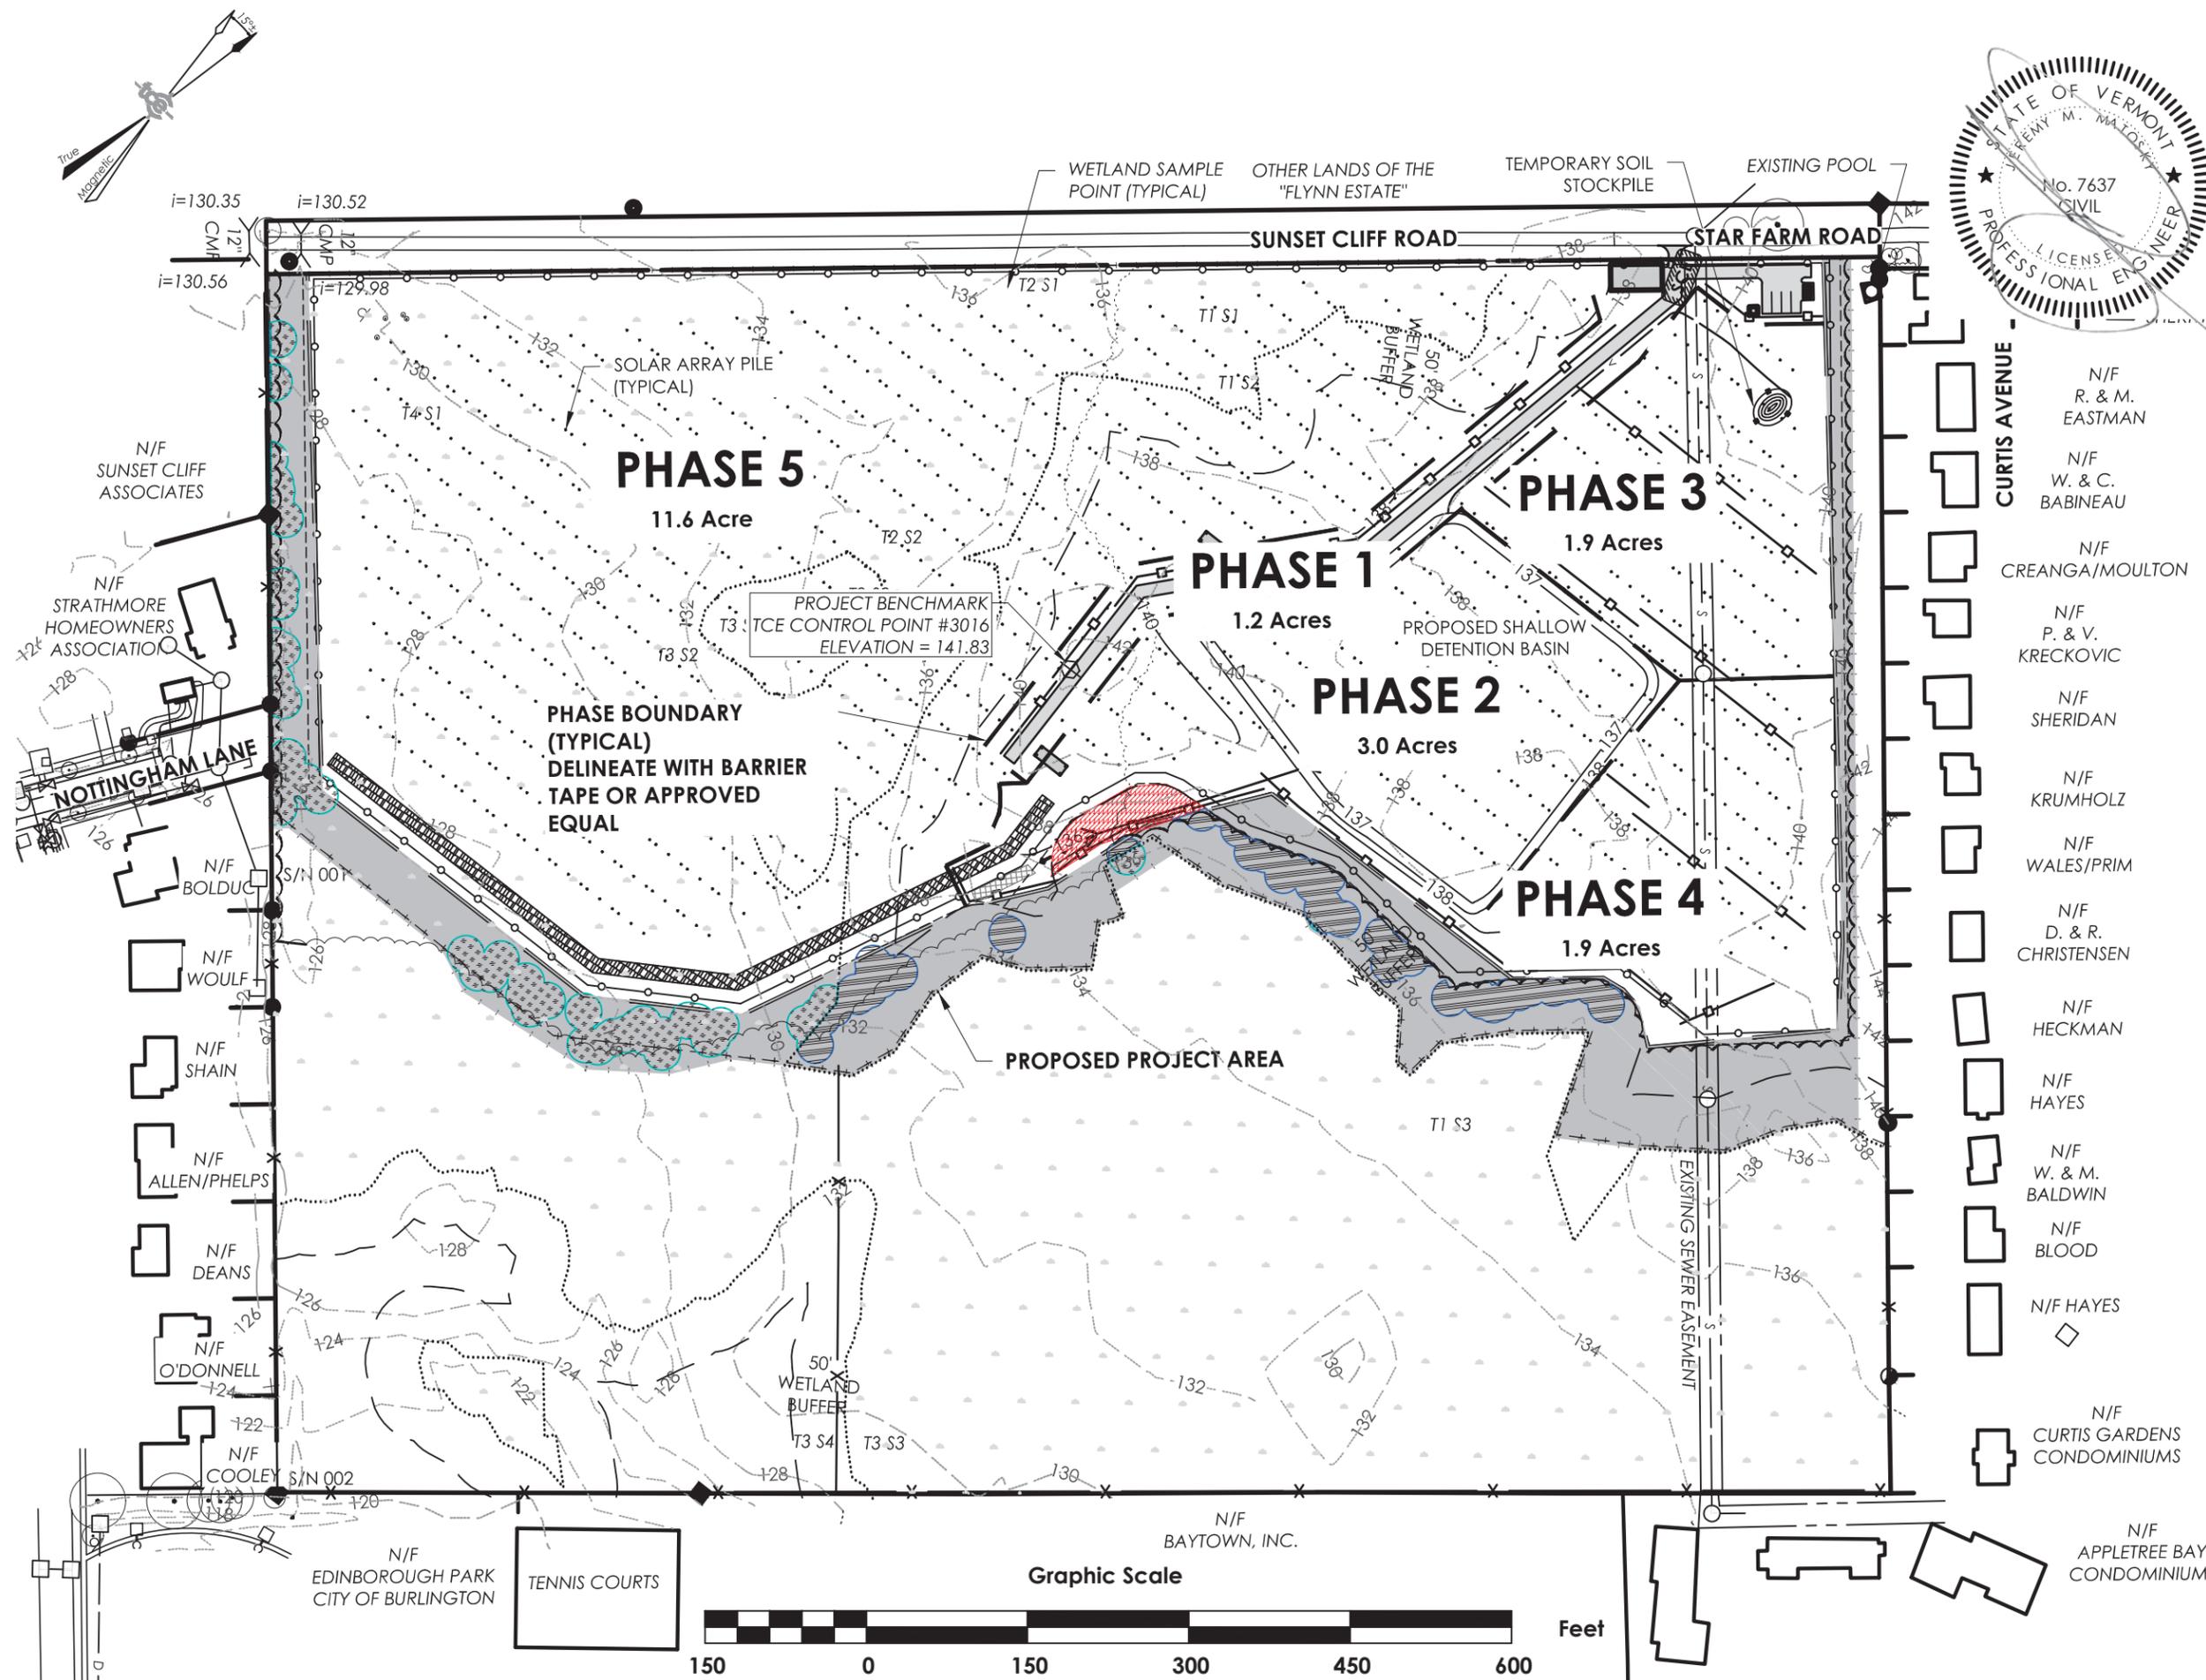

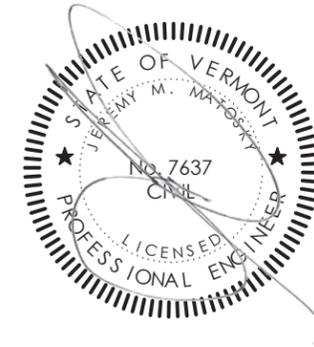

TRUDELL CONSULTING ENGINEERS
 478 BLAIR PARK ROAD | WILLISTON, VERMONT 05495
 802.879.6331 | WWW.TCEVT.COM

Revisions			
No.	Description	Date	By
1	Update Wetland & Site Layout	07/23/14	KED
2	Add Tree Clearing Impact	09/10/14	KED

Use of These Drawings

1. Unless otherwise noted, these Drawings are intended for preliminary planning, coordination with other disciplines or utilities, and/or approval from the regulatory authorities. They are not intended as construction drawings unless noted as such or marked approved by a regulatory authority.
2. By use of these drawings for construction of the Project, the Owner represents that they have reviewed, approved, and accepted the drawings, obtained all necessary permits, and have met with all applicable parties/disciplines, including but not limited to, the Engineer and the Architect, to insure these plans are properly coordinated including, but not limited to, contract documents, specifications, owner/contractor agreements, building and mechanical plans, private and public utilities, and other pertinent permits for construction.
3. Owner and Architect, are responsible for final design and location of buildings shown, including an area measured a minimum five (5) feet around any building and coordinating final utility connections shown on these plans.
4. Prior to using these plans for construction layout, the user shall contact TCE to ensure the plan contains the most current revisions.
5. These Drawings are specific to the Project and are not transferable. As instruments of service, these drawings, and copies thereof, furnished by TCE are its exclusive property. Changes to the drawings may only be made by TCE. If errors or omissions are discovered, they shall be brought to the attention of TCE immediately.
6. It is the User's responsibility to ensure this copy contains the most current revisions. If unsure, please contact TCE.

Project Title

**South Forty Solar Farm
 Sunset Cliff Road
 Burlington, Vermont**

Sheet Title

EPSC Plan Notes



Date:	08/07/15
Scale:	N/A
Project Number:	13-113
Drawn By:	NPC
Project Engineer:	JMM
Approved By:	

C5-02.2

WETLAND CONSTRUCTION NOTES:

- A SMALL TRACKED PILE DRIVER TRACTOR WILL BE UTILIZED TO INSTALL ARRAY SUPPORTS WITHIN THE WETLAND AND BUFFER AREA DURING A SEASONABLY DRY PERIOD SO AS NOT TO DISTURB THE WETLAND SOIL.
- NO STUMPING OR GRUBBING ALLOWED WITHIN WETLAND AND BUFFER AREA. HARVEST TREES FLUSH TO GRADE.
- NO HEAVY EQUIPMENT (I.E. CRANE AND TRACTOR TRAILER) ALLOWED WITHIN THE WETLAND AND BUFFER AREA.
- HEAVY EQUIPMENT WILL BE USED IN UPLAND AREAS TO INSTALL INVERTERS, BUT WILL STAY ON GRAVEL ROAD SURFACES.
- FOREST MANAGEMENT ZONE - TREES TO BE REMOVED IN WETLAND AND BUFFER SOLELY WITHIN BOUNDARIES SHOWN ON THIS SHEET.

EPSC Legend

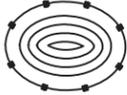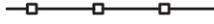	FIBER ROLL		TREE CLEARING IMPACT
	SOIL STOCK PILE		TREE CLEARING IMPACT BUFFER
	PROJECT AREA		STORMWATER IMPACT
	PHASE LIMIT		SILT FENCE
			STABILIZED CONSTRUCTION ENTRANCE