




**COVER AGE CALCULATIONS:**

HOUSE (24'X60')	1300 S/F
FRONT PORCH (7'X20')	140 S/F
WALKWAY+STAIR	36 S/F
DRIVE (11'X84')	913 S/F
SIDE WALKWAY (4'X 50')	200 S/F
HARDSCAPE (ASPHALT)	100 S/F
SHED FOUNDATION (9'X10')	90 S/F
BACK STOOP (7'X4'6)	34 S/F
<b>TOTAL:</b>	<b>2,858 S/F</b>

LOT SIZE (110'X40') 4400 S/F

COVER AGE (2,858/4400 X 100)=65%

- CONCRETE
- SIDEWALK
- ASPHALT
- GRASS/GREEN/GARDEN
- PAVERS

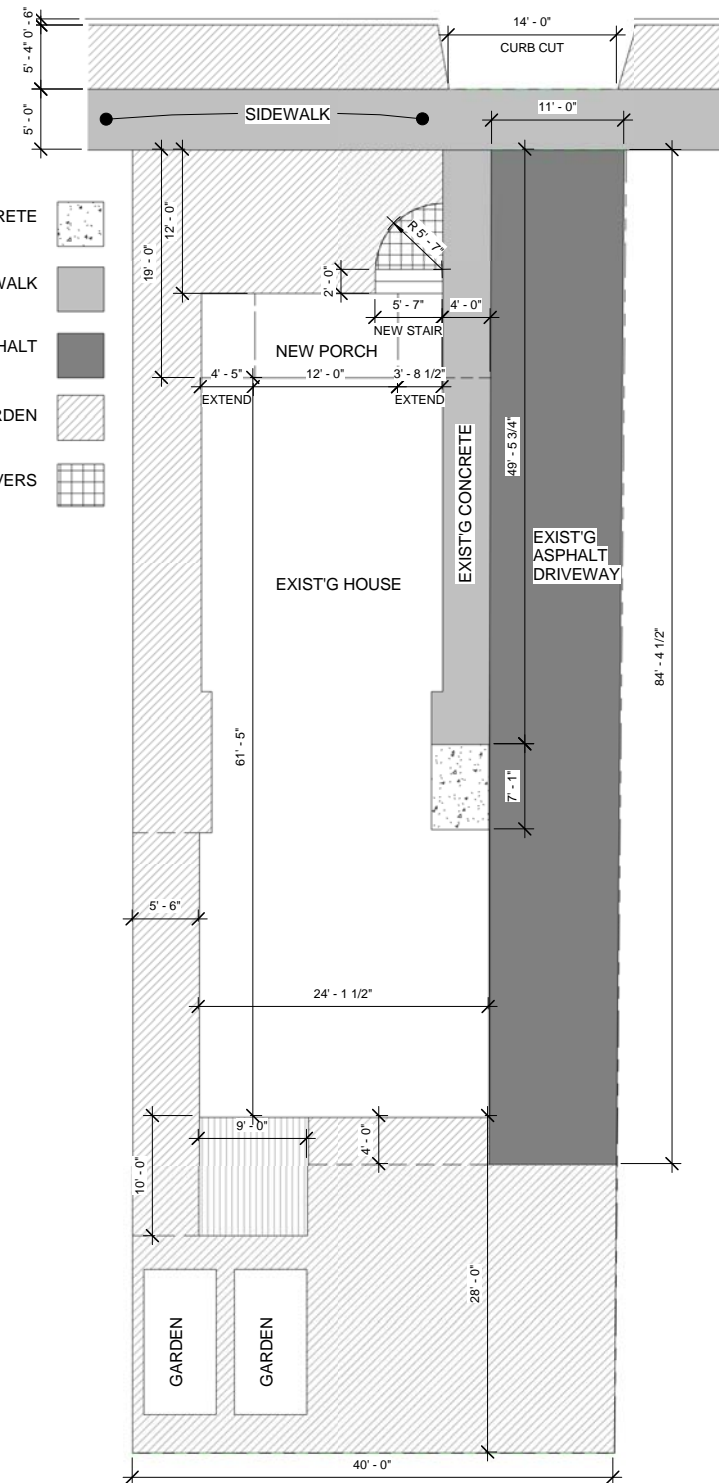

② 1/8" = 1'-0" SITE PLAN

**55 HOWARD RENOVATION**

PJ MCHENRY  
55 HOWARD STREET  
BURLINGTON, VERMONT 05401

SITE PLAN

CONSULTANTS

CULTivation Design  
KRISTEN  
L'ESPERANCE  
308 PINE STEET, SUITE 101  
BURLINGTON, VERMONT  
802.238.8186  
kristenlesperance@gmail.com

DATE: 5/8/17

SCALE: As indicated  
DRAWN BY: K L'E

**A1**

