




CHAMPLAIN HEIGHTS
CONDOMINIUMS

THIS BUILDING IS CALLED
I CERTIFY THAT THIS SITE PLAN IS AN ACCURATE COPY OF THE SITE PLAN
AS FILED AND APPROVED BY THE MUNICIPALITY OR OTHER GOVERNMENTAL SUBDIVISION
HAVING JURISDICTION OVER THE ISSUANCE OF PERMITS FOR THE CONSTRUCTION OF
BUILDINGS TO THE EXTENT THAT SUCH FILINGS AND APPROVALS ARE REQUIRED BY LAW
AND THAT THIS PLAN FULLY AND ACCURATELY DEPICTS THE LAYOUT OF THIS SITE.

THIS 26 DAY OF April 1983, Michael J. Isenhardt
REG. ARCHITECT

THIS CERTIFICATE WAS
VERIFIED BEFORE ME ON THIS 26 DAY OF April 1983, Lucille A. Amour
NOTARY PUBLIC

NOTE: ALL DIMENSIONS TO BE ± 1" 0"

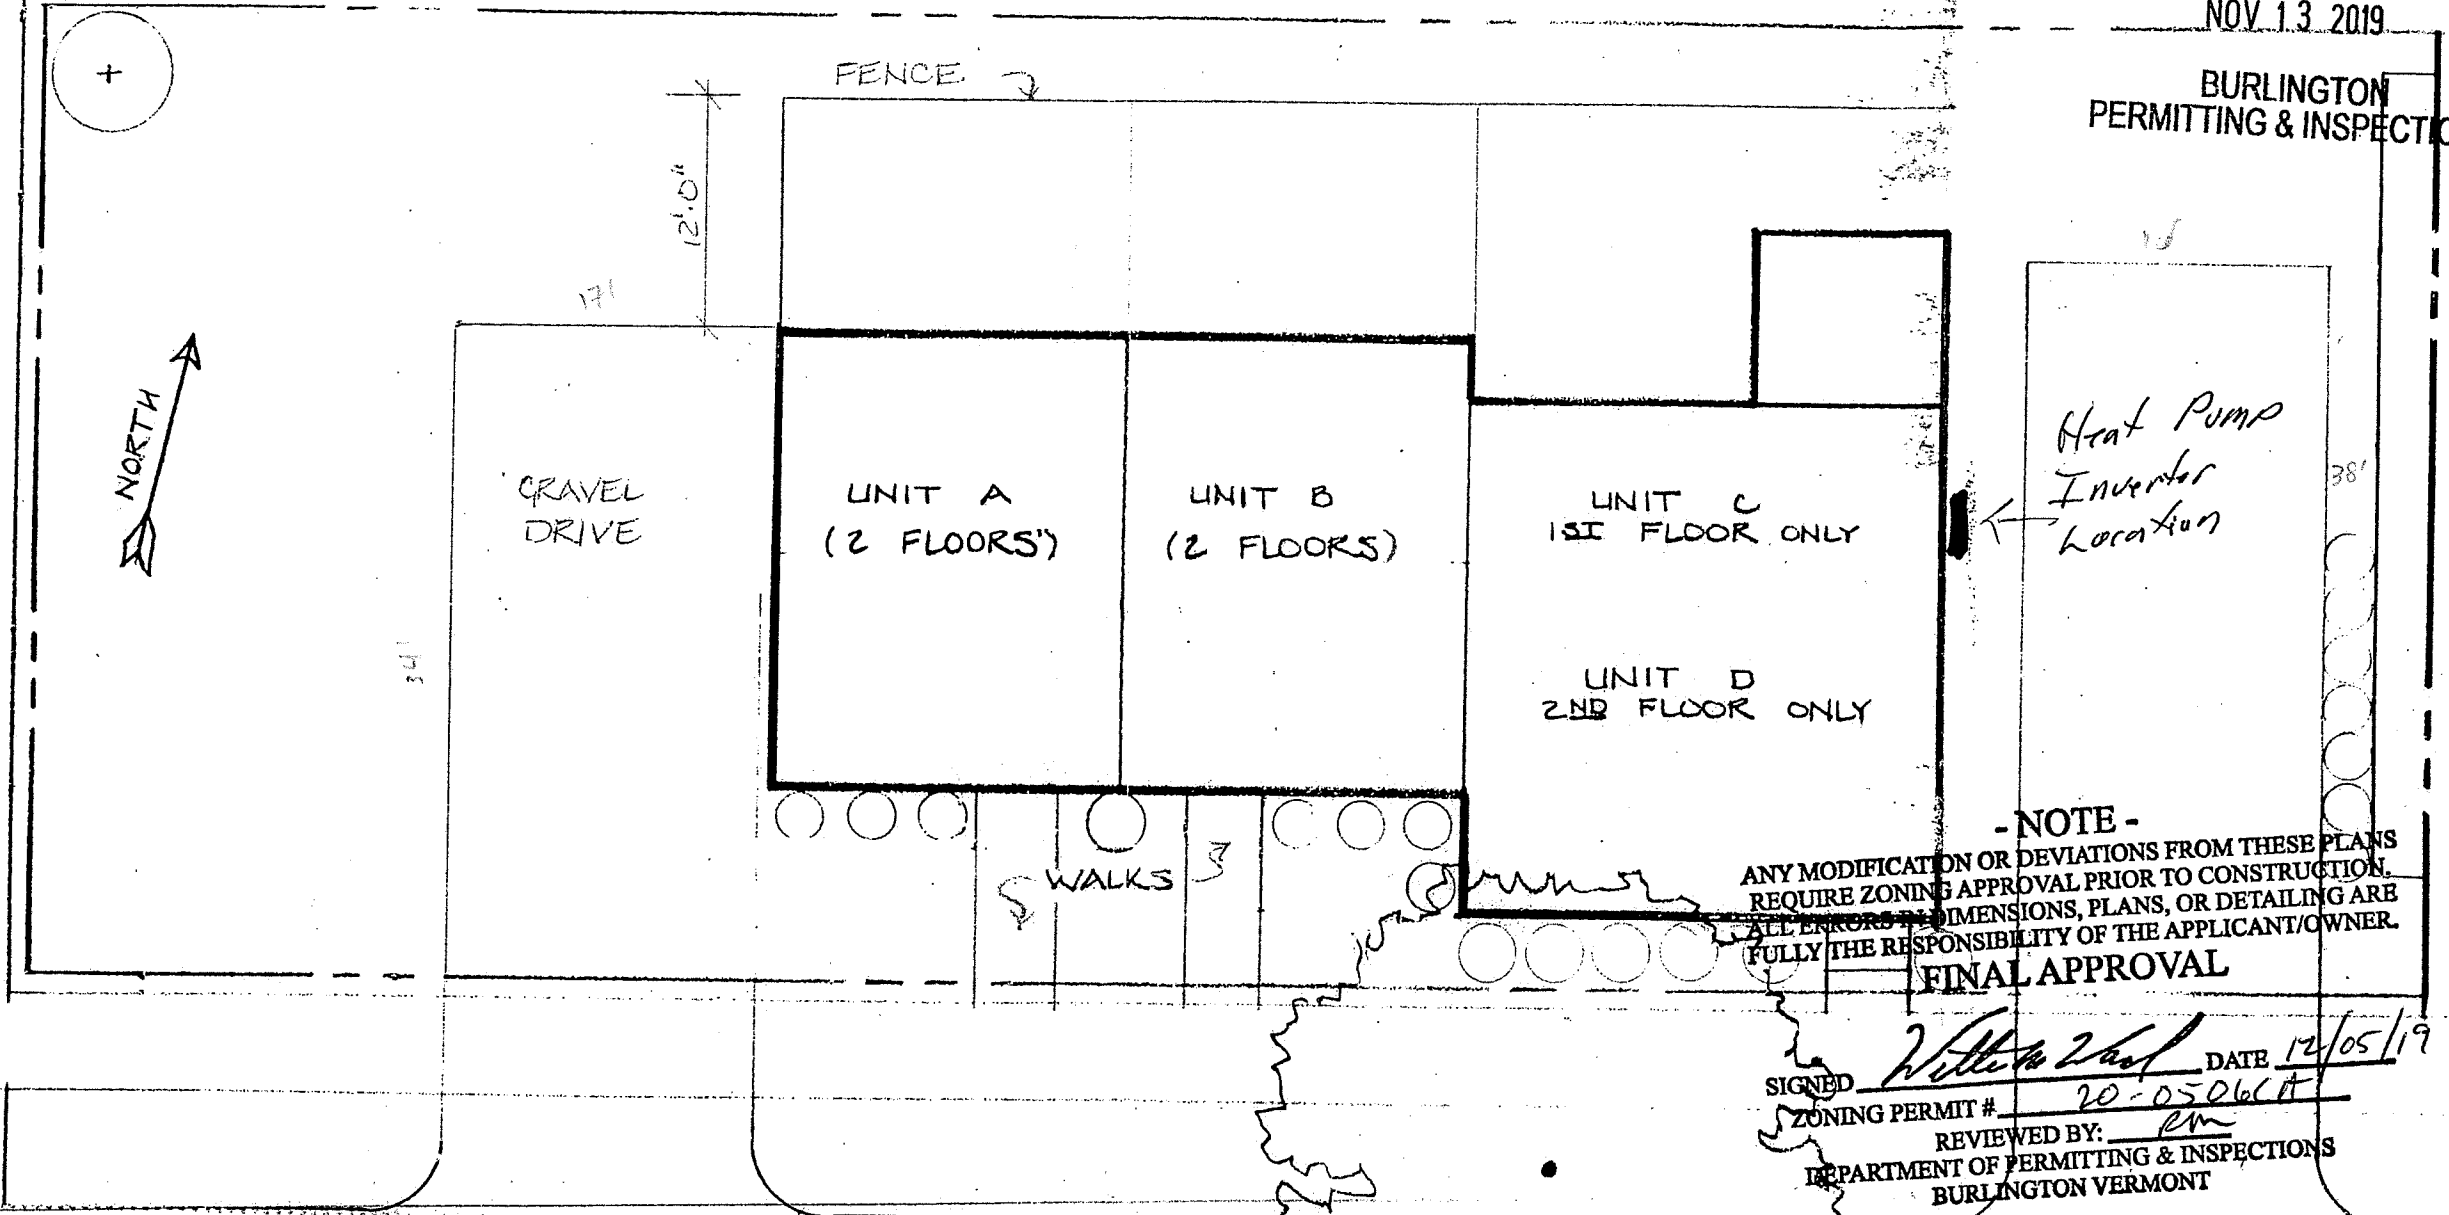

RECEIVED
NOV 13 2019
BURLINGTON
PERMITTING & INSPECTIONS

- NOTE -
ANY MODIFICATION OR DEVIATIONS FROM THESE PLANS
REQUIRE ZONING APPROVAL PRIOR TO CONSTRUCTION.
ALL ERRORS IN DIMENSIONS, PLANS, OR DETAILING ARE
FULLY THE RESPONSIBILITY OF THE APPLICANT/OWNER.
FINAL APPROVAL

SIGNED William Paul DATE 12/05/19
ZONING PERMIT # 20-0506CA
REVIEWED BY: pm
DEPARTMENT OF PERMITTING & INSPECTIONS
BURLINGTON VERMONT

STRONG ST. & NORTH AVE.
BURLINGTON, VERMONT
SCALE: 1" = 10' 0"
DATE:

CHAMPLAIN HEIGHTS
CONDOMINIUMS
SITE PLAN

Received for record 4/26, 19 83, at 3:45P M. and recorded.
Attest: [Signature]
City Clerk

STRONG STREET

ZP 20-0506CA

7A