

City of Burlington County of Chittenden Flynn Avenue Sidewalk Project Burlington STP SDWK (3)

PROJECT LOCATION: ALONG THE NORTH SIDE OF FLYNN AVENUE, BEGINNING APPROXIMATELY 160 FEET EAST OF PINE STREET AND PROCEEDING EASTERLY FOR 891 FEET TO A POINT APPROXIMATELY 375 FEET WESTERLY OF SHELBURNE ROAD.

PROJECT DESCRIPTION: WORK TO BE PERFORMED UNDER THIS PROJECT INCLUDES GRADING, SUBBASE, AND NEW 5' WIDE SIDEWALK, DRIVEWAY RECONSTRUCTION, AND RELATED ITEMS.



LENGTH OF PROJECT: 891 LF. (0.17 MILES)

BURLINGTON



PROJECT LOCATION

State of NEW YORK

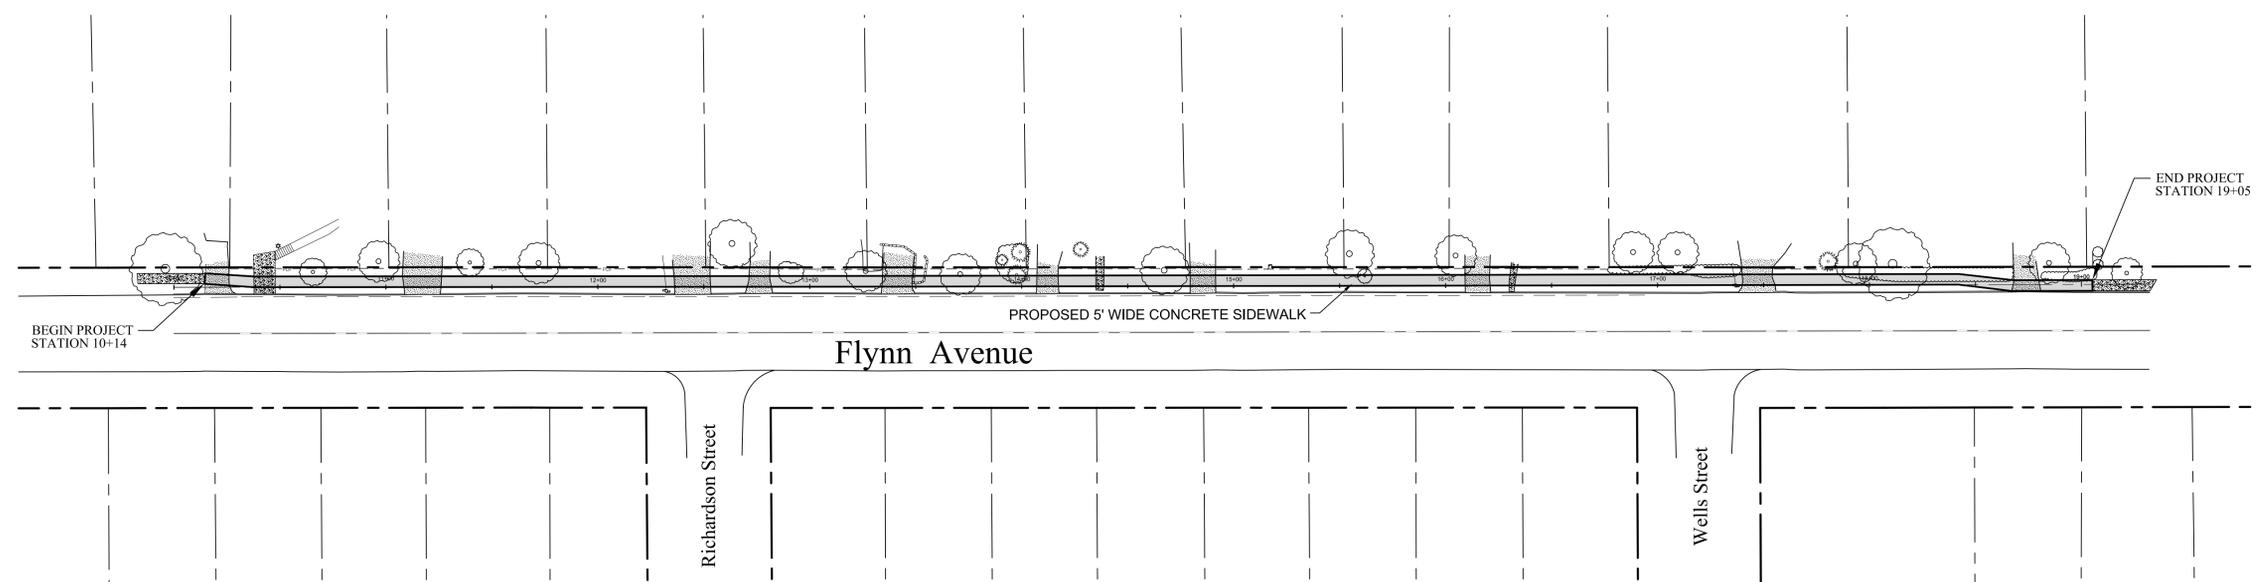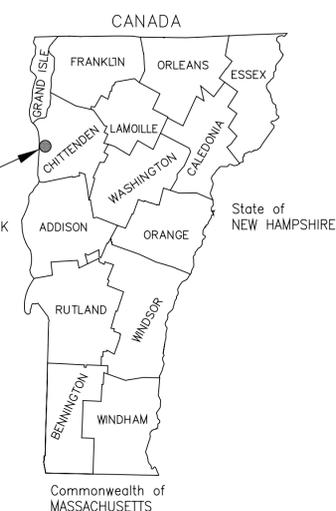

SCALE: 1 INCH = 40 FEET
OVERALL SITE PLAN

INDEX OF SHEETS

SHEET #	TITLE
1	TITLE SHEET
2	DETAILS & SPECIFICATIONS
3	PLAN AND PROFILE SHEET
4	PLAN AND PROFILE SHEET
5-9	CROSS SECTIONS

NOTES:

1. THESE PLANS ARE SUBJECT TO SUCH ENGINEERING CHANGES AS MAY BE REQUIRED BY THE FEDERAL HIGHWAY ADMINISTRATION OR THE VERMONT AGENCY OF TRANSPORTATION. CONSTRUCTION IS TO BE CARRIED ON IN ACCORDANCE WITH THESE PLANS AND THE VTRANS STANDARD SPECIFICATIONS FOR CONSTRUCTION DATED 2011, AS APPROVED BY THE FEDERAL HIGHWAY ADMINISTRATION ON JULY 20, 2011 FOR USE ON THIS PROJECT, INCLUDING ALL SUBSEQUENT REVISIONS AND SUCH REVISED SPECIFICATIONS AND SPECIAL PROVISIONS INCORPORATED IN THESE PLANS.
2. THE FLYNN AVENUE SIDELINES ARE BASED ON LIMITED FOUND EXISTING BOUNDARY EVIDENCE AND PLANS BY VTRANS. THE INDIVIDUAL PROPERTY LINES WERE LOCATED BASED ON FOUND EVIDENCE. THE ABOVE VTRANS PLANS, PROPERTY SURVEYS AND TOWN PARCEL MAPS.
3. LINES SHOWN ON THESE PLANS AS EXISTING PROPERTY LINES ARE BELIEVED TO BE ACCURATE BUT SHOULD NOT BE RELIED UPON FOR PURPOSES UNRELATED TO BURLINGTON'S ACQUISITION OF LANDS AND RIGHTS FOR THE PROJECT.

FUNDING ASSISTANCE FOR THIS PROJECT IS BEING FURNISHED BY FHWA, AND THE CITY OF BURLINGTON


QUALITY ASSURANCE PROGRAM:
INSPECTION LEVEL _

DATUM
VERTICAL NAVD 88
HORIZONTAL NAD 83(1996)

CITY OF BURLINGTON
APPROVED _____ DATE _____
DIRECTOR OF PUBLIC WORKS

25% CONCEPT PLANS
NOVEMBER 2012





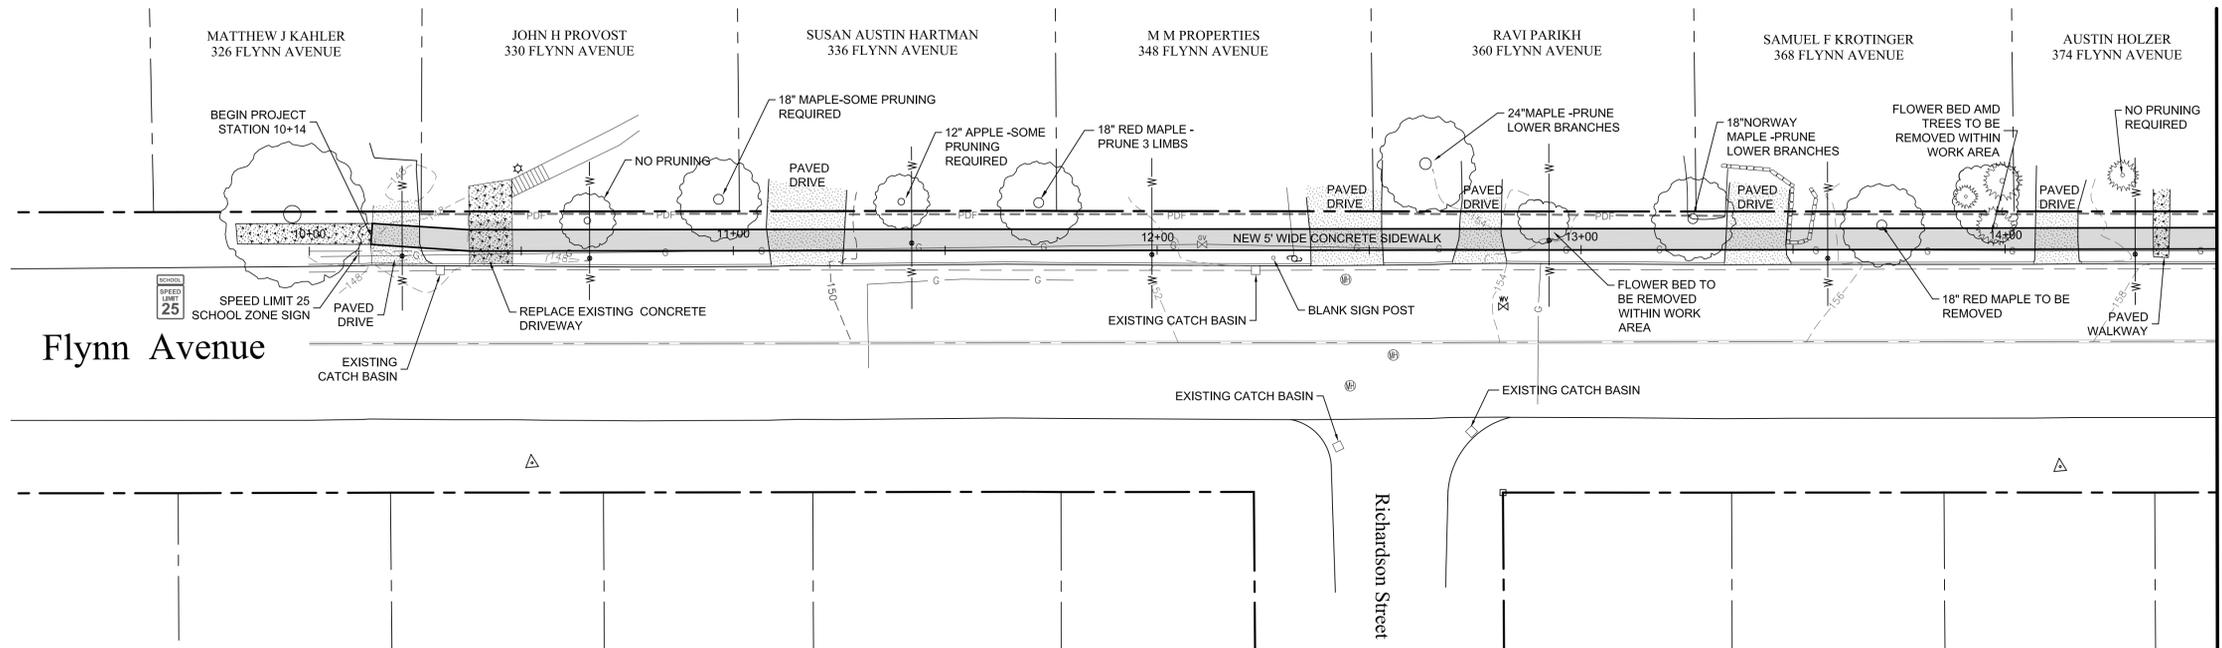

MATCHLINE STATION 14+50

Flynn Avenue


PLAN VIEW

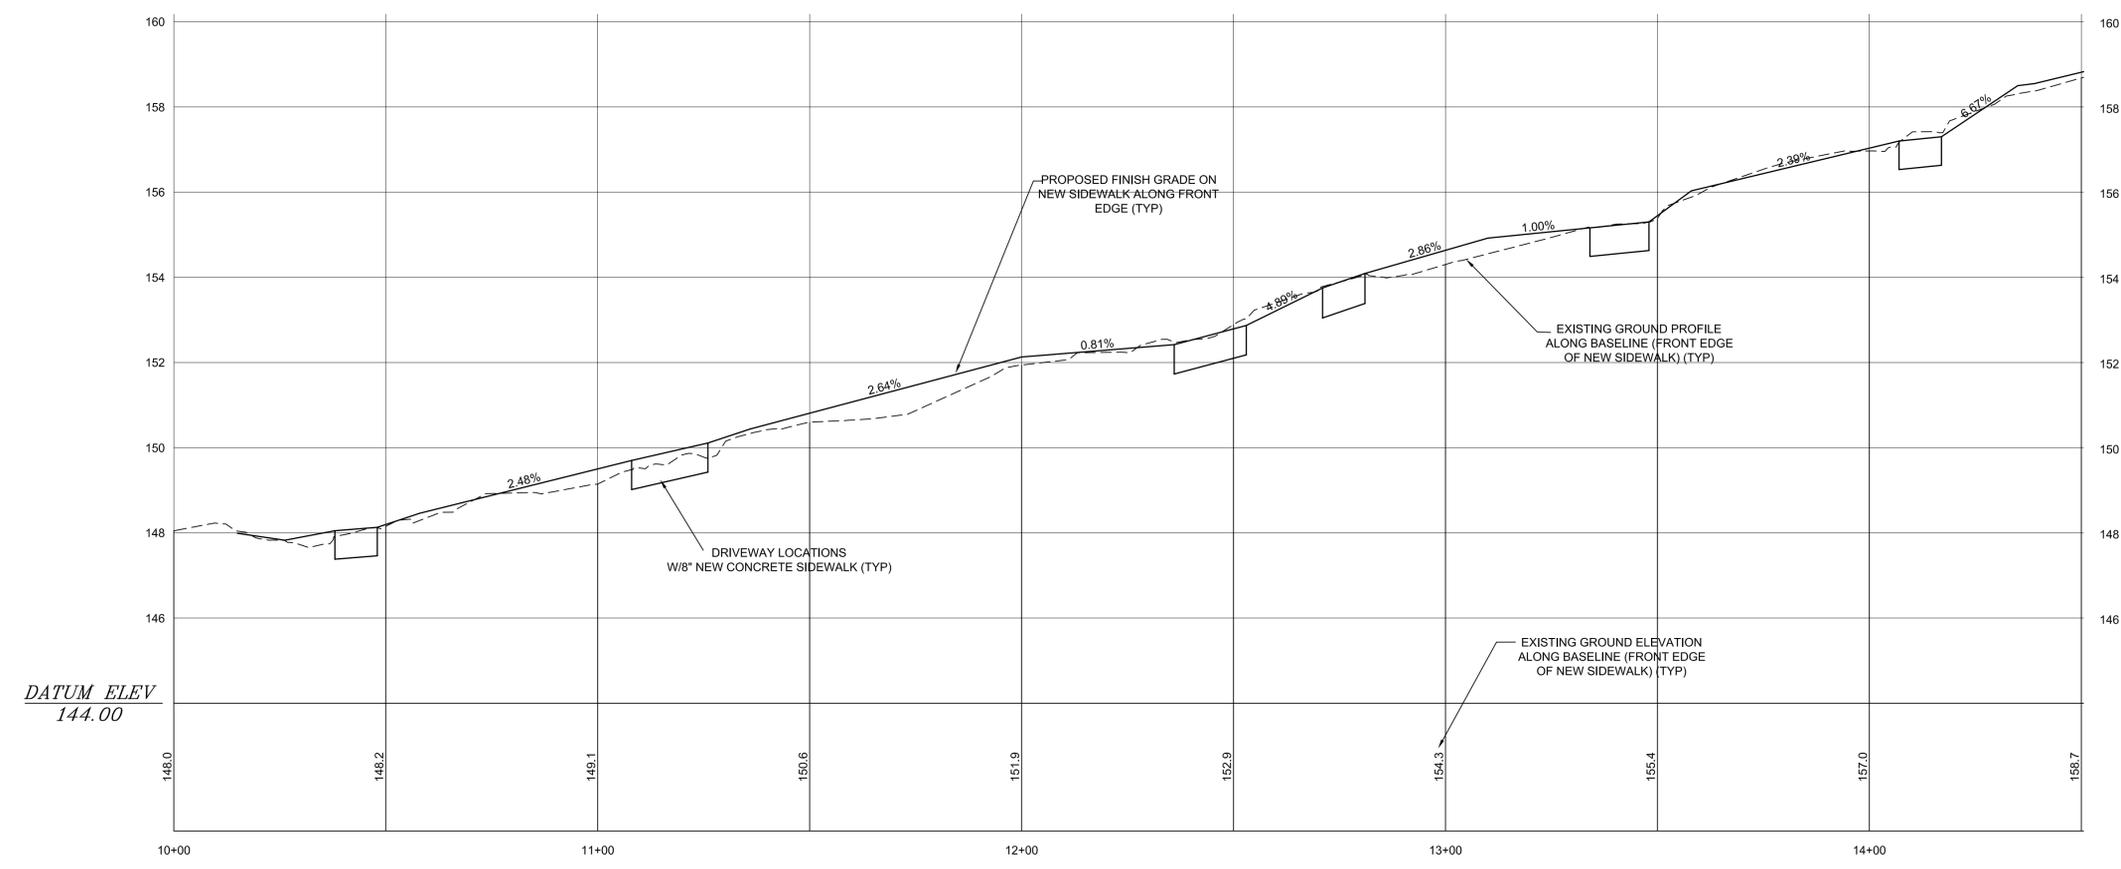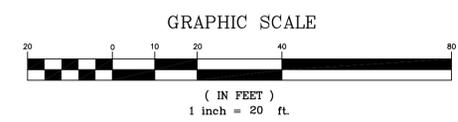

PROFILE VIEW

DATUM ELEV
144.00

THE CONTRACTOR SHALL NOTIFY 'DIGSAFE' PRIOR TO ANY EXCAVATION

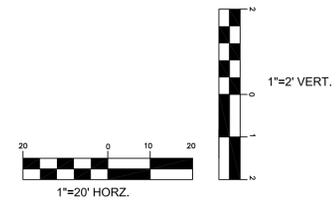


LEGEND

- PROPERTY LINE
- IRON PIPE FOUND
- CONCRETE MONUMENT FOUND
- △ SURVEY CONTROL POINT
- ↓ EXISTING SIGN
- G GAS LINE WITH VALVE
- O OVERHEAD UTILITY LINE WITH POLE
- - - - -150- EXISTING GROUND CONTOUR
- W WATER LINE WITH VALVE, CURB STOP
- 11+00 PROPOSED SIDEWALK
- STONE WALL
- TOE OF SLOPE (FILL)
- △ TOE OF SLOPE (CUT)
- EXISTING TREE/SHRUB
- - - - -PDF- EXISTING PROJECT DEMARCATION FENCE/LIMIT OF DISTURBANCE



25% CONCEPT PLANS

Date	Revision	By
These plans shall only be used for the purpose shown below: <input type="checkbox"/> Sketch/Concept <input type="checkbox"/> Act 250 Review <input type="checkbox"/> Preliminary <input type="checkbox"/> Construction <input type="checkbox"/> Final Local Review <input type="checkbox"/> Record Drawing		
BURLINGTON STP SDWK(3) FLYNN AVENUE SIDEWALK		Project No. 12028 Survey JPS Design DJG
PLAN & PROFILE		Drawn L&D Checked DJG/DLH Date OCT. 2012 Scale AS NOTED Sheet number
Lamoureux & Dickinson Consulting Engineers, Inc. 14 Morse Drive, Essex, VT 05452 802-878-4450 www.LDengineering.com		3



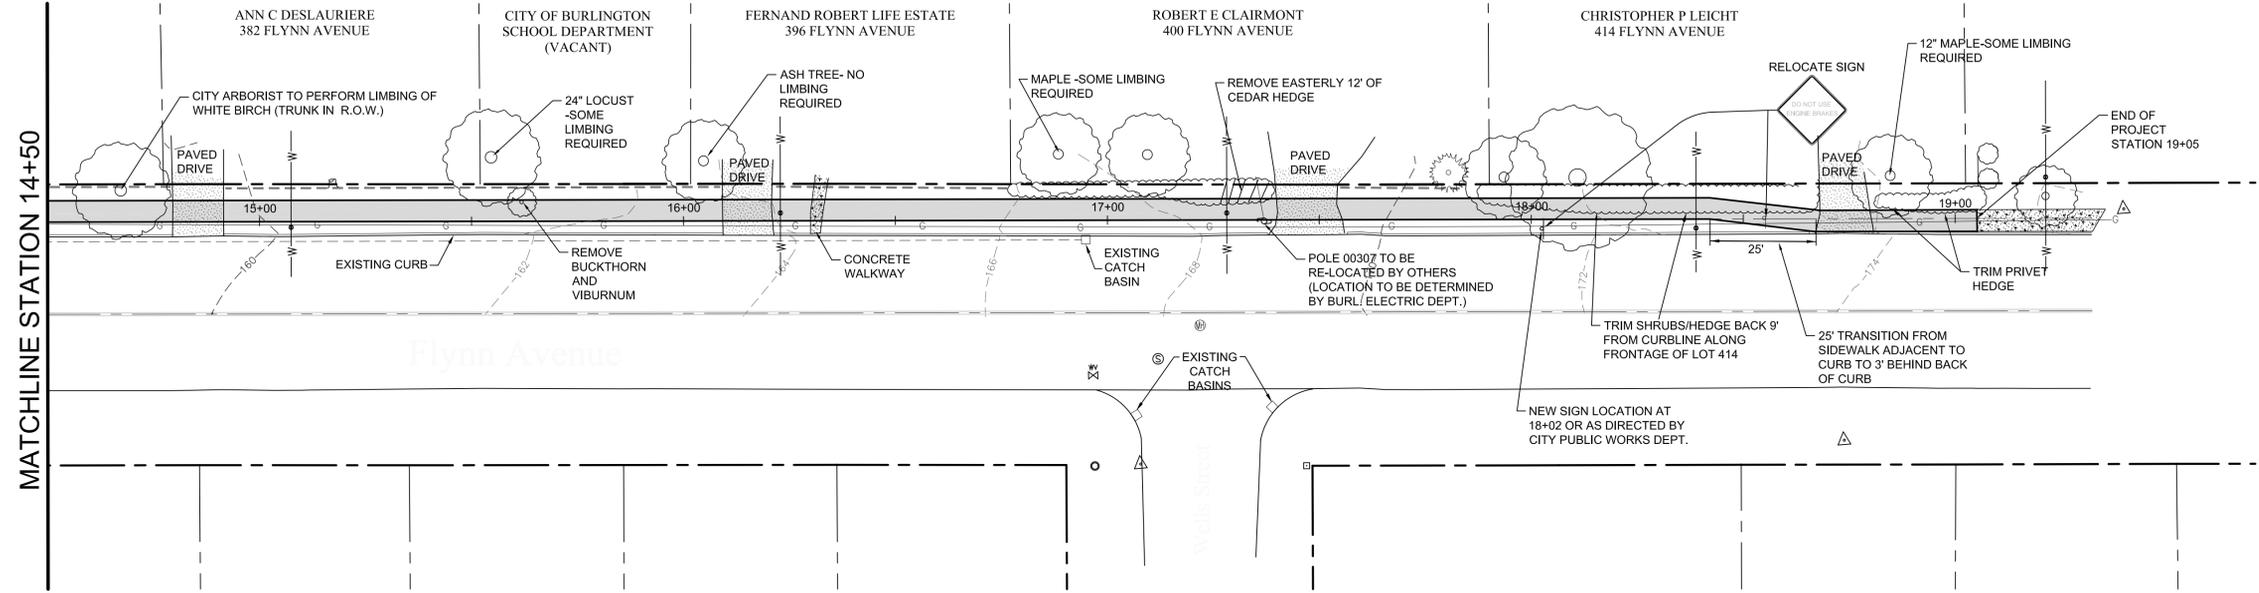


PLAN VIEW

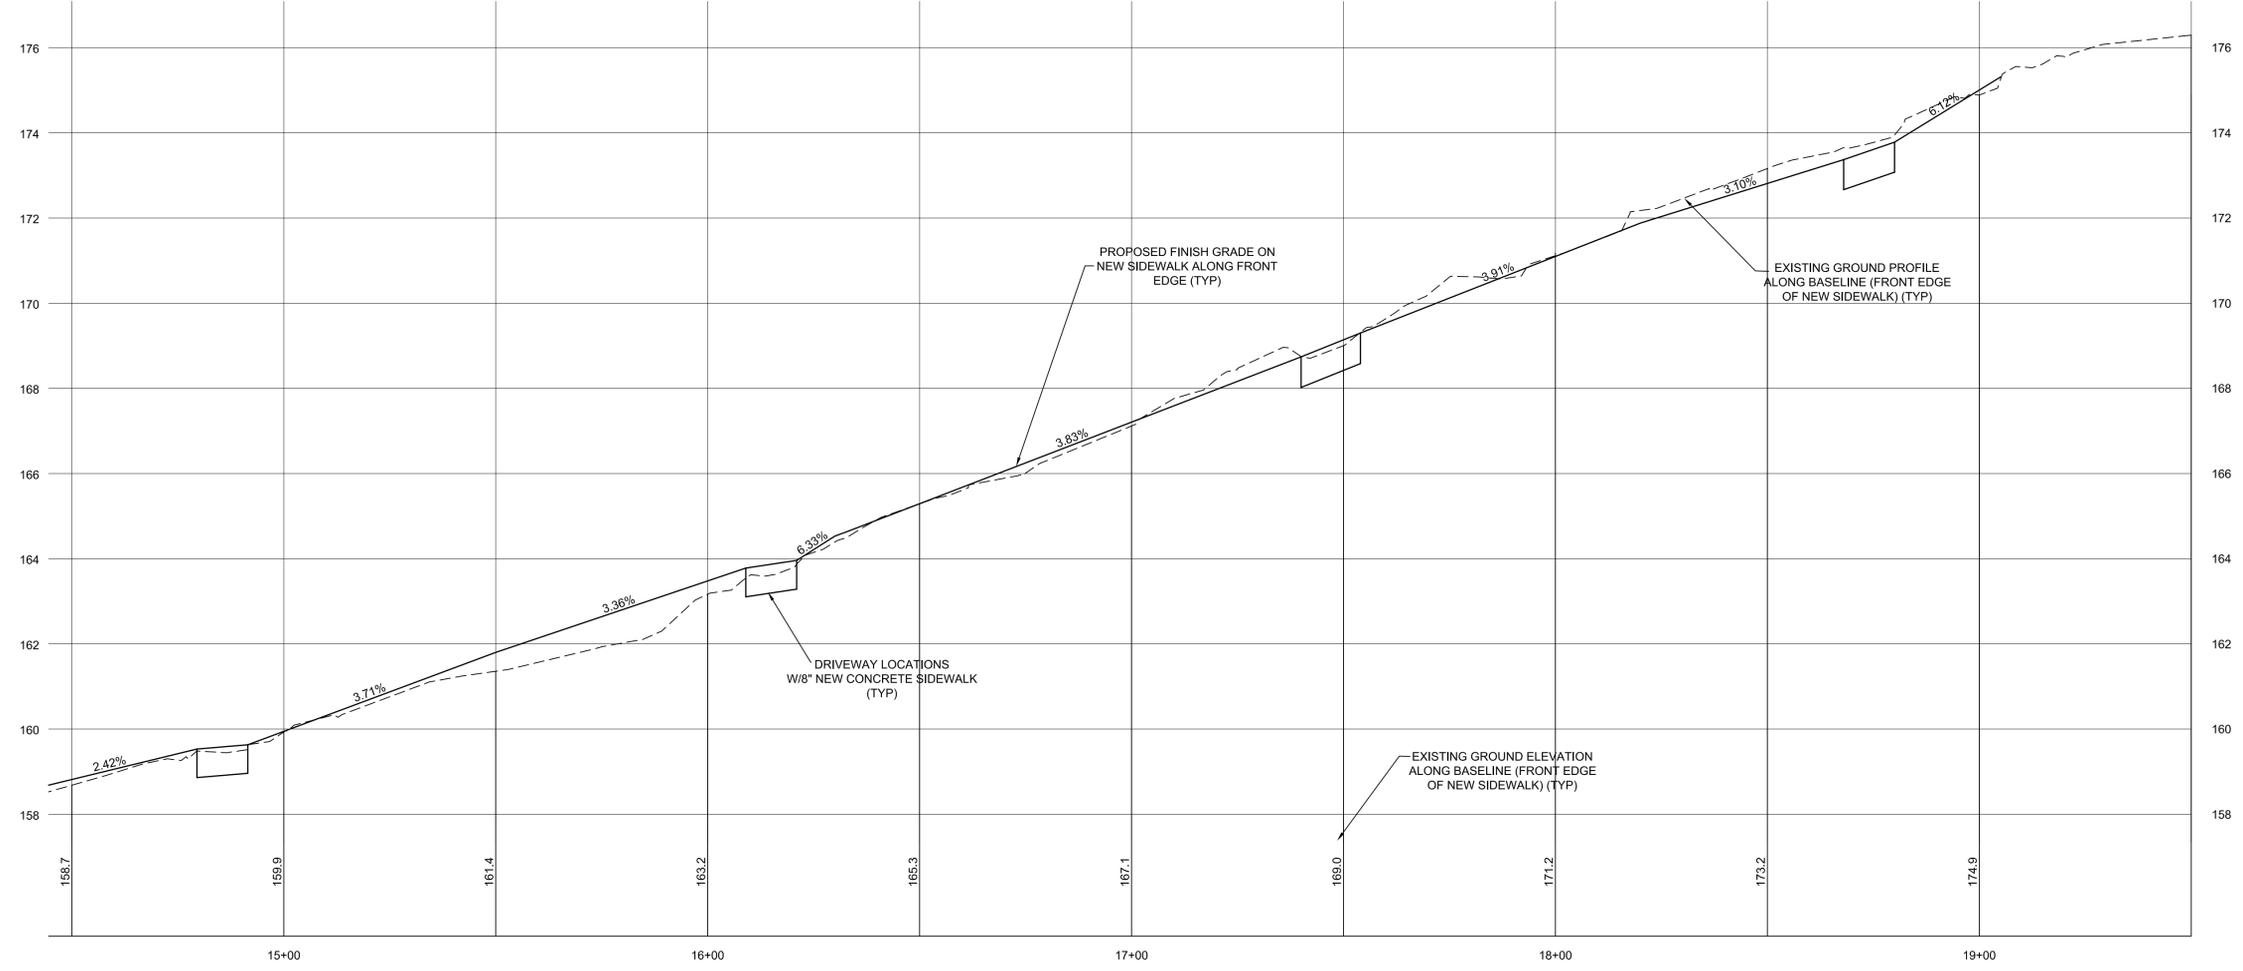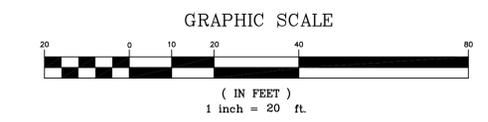

PROFILE VIEW

THE CONTRACTOR SHALL NOTIFY 'DIGSAFE' PRIOR TO ANY EXCAVATION

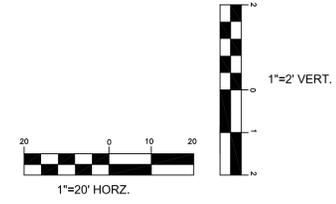

LEGEND

- PROPERTY LINE
- IRON PIPE FOUND
- CONCRETE MONUMENT FOUND
- △ SURVEY CONTROL POINT
- ↓ EXISTING SIGN
- G GAS LINE WITH VALVE
- O OVERHEAD UTILITY LINE WITH POLE
- - - 150 - - - EXISTING GROUND CONTOUR
- W WATER LINE WITH VALVE, CURB STOP
- 11+00 PROPOSED SIDEWALK
- STONE WALL
- TOE OF SLOPE (FILL)
- △ TOE OF SLOPE (CUT)
- EXISTING TREE/SHRUB
- - - PDF - - - PROJECT DEMARCATION FENCE/LIMIT OF DISTURBANCE

25% CONCEPT PLANS

Date	Revision	By
These plans shall only be used for the purpose shown below:		
<input type="checkbox"/> Sketch/Concept	<input type="checkbox"/> Act 250 Review	
<input type="checkbox"/> Preliminary	<input type="checkbox"/> Construction	
<input type="checkbox"/> Final Local Review	<input type="checkbox"/> Record Drawing	
BURLINGTON STP SDWK(3)		Project No. 12028
FLYNN AVENUE SIDEWALK		Survey JPS
		Design DJG
PLAN & PROFILE		Drawn L&D
		Checked DJG/DLH
		Date OCT. 2012
		Scale AS NOTED
		Sheet number 4

Lamoureux & Dickinson
Consulting Engineers, Inc.
14 Morse Drive, Essex, VT 05452
802-878-4450 www.LDengineering.com