


CONSTRUCTION NOTES

- ① NEW SPLIT FACE CMU INFILL.
- ② TEXTURED CEMENT ON METAL LATH TO MATCH EXISTING.
- ③ PATCH & REPAIR MASONRY AT LINTELS & JAMBS.
- ④ CONCRETE PAD & FROSTWALL. SEE DETAIL ON SHT. A-6
- ⑤ INFILL W/ REINFORCED CMU & FINISH W/ TEXTURED CEMENT ON METAL LATH TO MATCH EXISTING.
- ⑥ EXISTING ORNAMENT.
- ⑦ NEW LIGHT FIXTURE - WALL MOUNTED.
- ⑧ EXISTING BLOCK.
- ⑨ EXISTING E. I. F. S. PATCH AND PAINT-2 COATS.
- ⑩ NEW ALUM 'STOREFRONT' SYSTEM.
- ⑪ EXISTING BRICK.
- ⑫ EXISTING STRUCTURAL MEMBER. CLEAN AND PAINT-2 COATS MIN.
- ⑬ REMOVE EXIST'G MECH. LOUVER. PATCH & REPAIR AS REQUIRED.
- ⑭ NEW MECH. LOUVER.
- ⑮ NEW GRAVEL STOP.
- ⑯ PATCH, REPAIR, CLEAN, AND PAINT (2 COATS MIN.)

GENERAL NOTES


1. REMOVE ALL EXISTING SIGNS AND FASTNERS. PATCH AND REPAIR AS REQUIRED.
2. CLEAN EXISTING BRICK ON SOUTH, EAST, AND WEST ELEVATIONS W/ 'SURE CLEAN 600' OR APPROVED EQUAL.

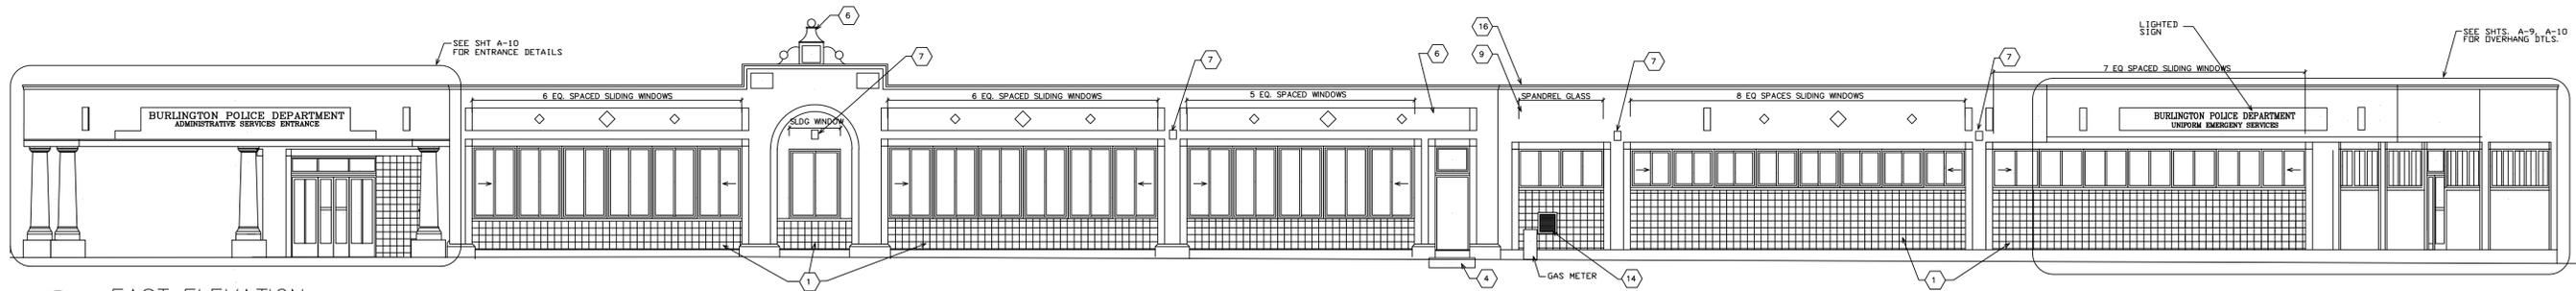


01 EAST ELEVATION
SCALE: 1/8" = 1'-0"



02 SOUTH ELEVATION
SCALE: 1/8" = 1'-0"

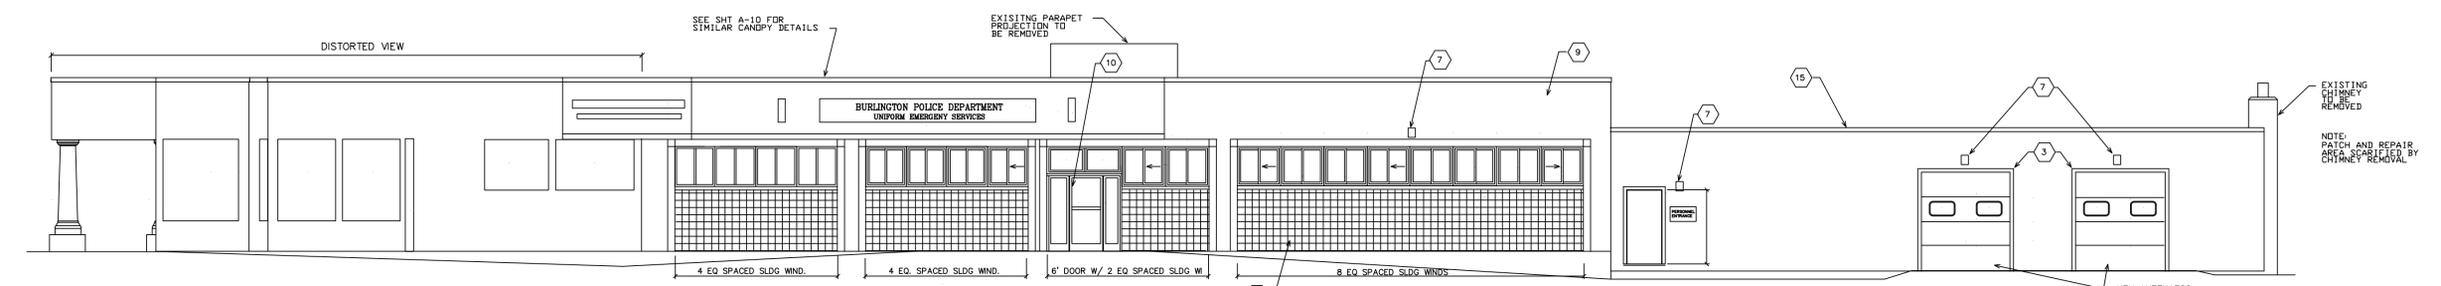

03 NORTH ELEVATION
SCALE: 1/8" = 1'-0"

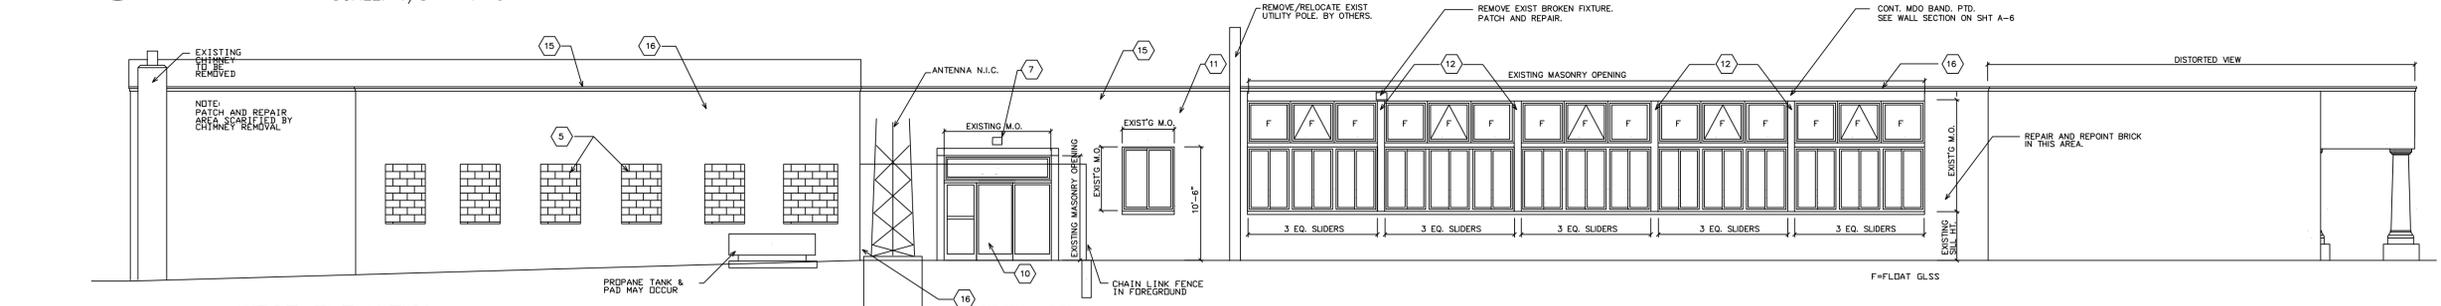

04 WEST ELEVATION
SCALE: 1/8" = 1'-0"