

## CHERRY STREET INTERSECTION PROJECT BEGINS 9/24/11

We are happy to announce that the long-awaited improvements to the Cherry and Church Streets intersection will begin this Saturday, 9/24! Please see the plan below for our design.

Improvements include:

- Installation of a conduit for upgrades to street lights at the Church Street Marketplace
- Raising of the intersection to match the grade of Church Street
- New and improved bricks and brick pattern
- ADA improvements to add detectable warnings
- New crosswalks

The project will begin on Saturday, September 24 with installation of lighting conduits. This work involves digging up Cherry Street and diverting all traffic from the intersection all day Saturday and possibly Sunday, 9/24-25. Pedestrians can traverse the intersection on the east and west sides of Church Street but not through the middle. Vehicular through traffic will be diverted to either Pearl or Bank Streets. Local traffic is allowed for the Marketplace Garage and parking spaces along Cherry Street.


Personnel will be on hand to help both pedestrians and vehicles safely navigate the intersection. The green hatched area on the attached map shows the area that will be closed to vehicles. Keep in mind that pedestrians will have access on either side of the construction area. And CCTA has kindly agreed to run a bus route around the construction zone this weekend. We aim to do everything we can to accommodate all users during this busy time!

Once the crossing is complete, work will continue for several weeks as bricks and other final touches are put in place. There may be days where one-way traffic is needed for work to continue and traffic control signs and personnel will be present to assist during those times. Keep up to date on project progress through our DPW e-mail list and send our way anyone who you think would like to be included. Call My-Chau Bui at (802) 865-5834 or write [mbui@ci.burlington.vt.us](mailto:mbui@ci.burlington.vt.us).

Here is a link to The Marketplace's update to project activity this weekend:  
[http://campaign.r20.constantcontact.com/render?llr=idfrqxcab&v=001VK-ta8v4JpXG6goysu95Zo-x-Ekya0c0Biuceq3jSCnUjyceJwX7LzwVIFuJW\\_DBShuh2UdhkJBC3n9SJrxOQRvl-K7UpjvkJ9q4M1Xbea5Cg3kz0R7gw%3D%3D](http://campaign.r20.constantcontact.com/render?llr=idfrqxcab&v=001VK-ta8v4JpXG6goysu95Zo-x-Ekya0c0Biuceq3jSCnUjyceJwX7LzwVIFuJW_DBShuh2UdhkJBC3n9SJrxOQRvl-K7UpjvkJ9q4M1Xbea5Cg3kz0R7gw%3D%3D)

We thank you in advance for your patience and cooperation. Downtown construction is never easy but with cooperation from all parties, we can achieve a final result that we all will appreciate!

**Joel Fleming, E.I.T., Project Engineer**  
**Carol Weston, P.E., Project Manager**

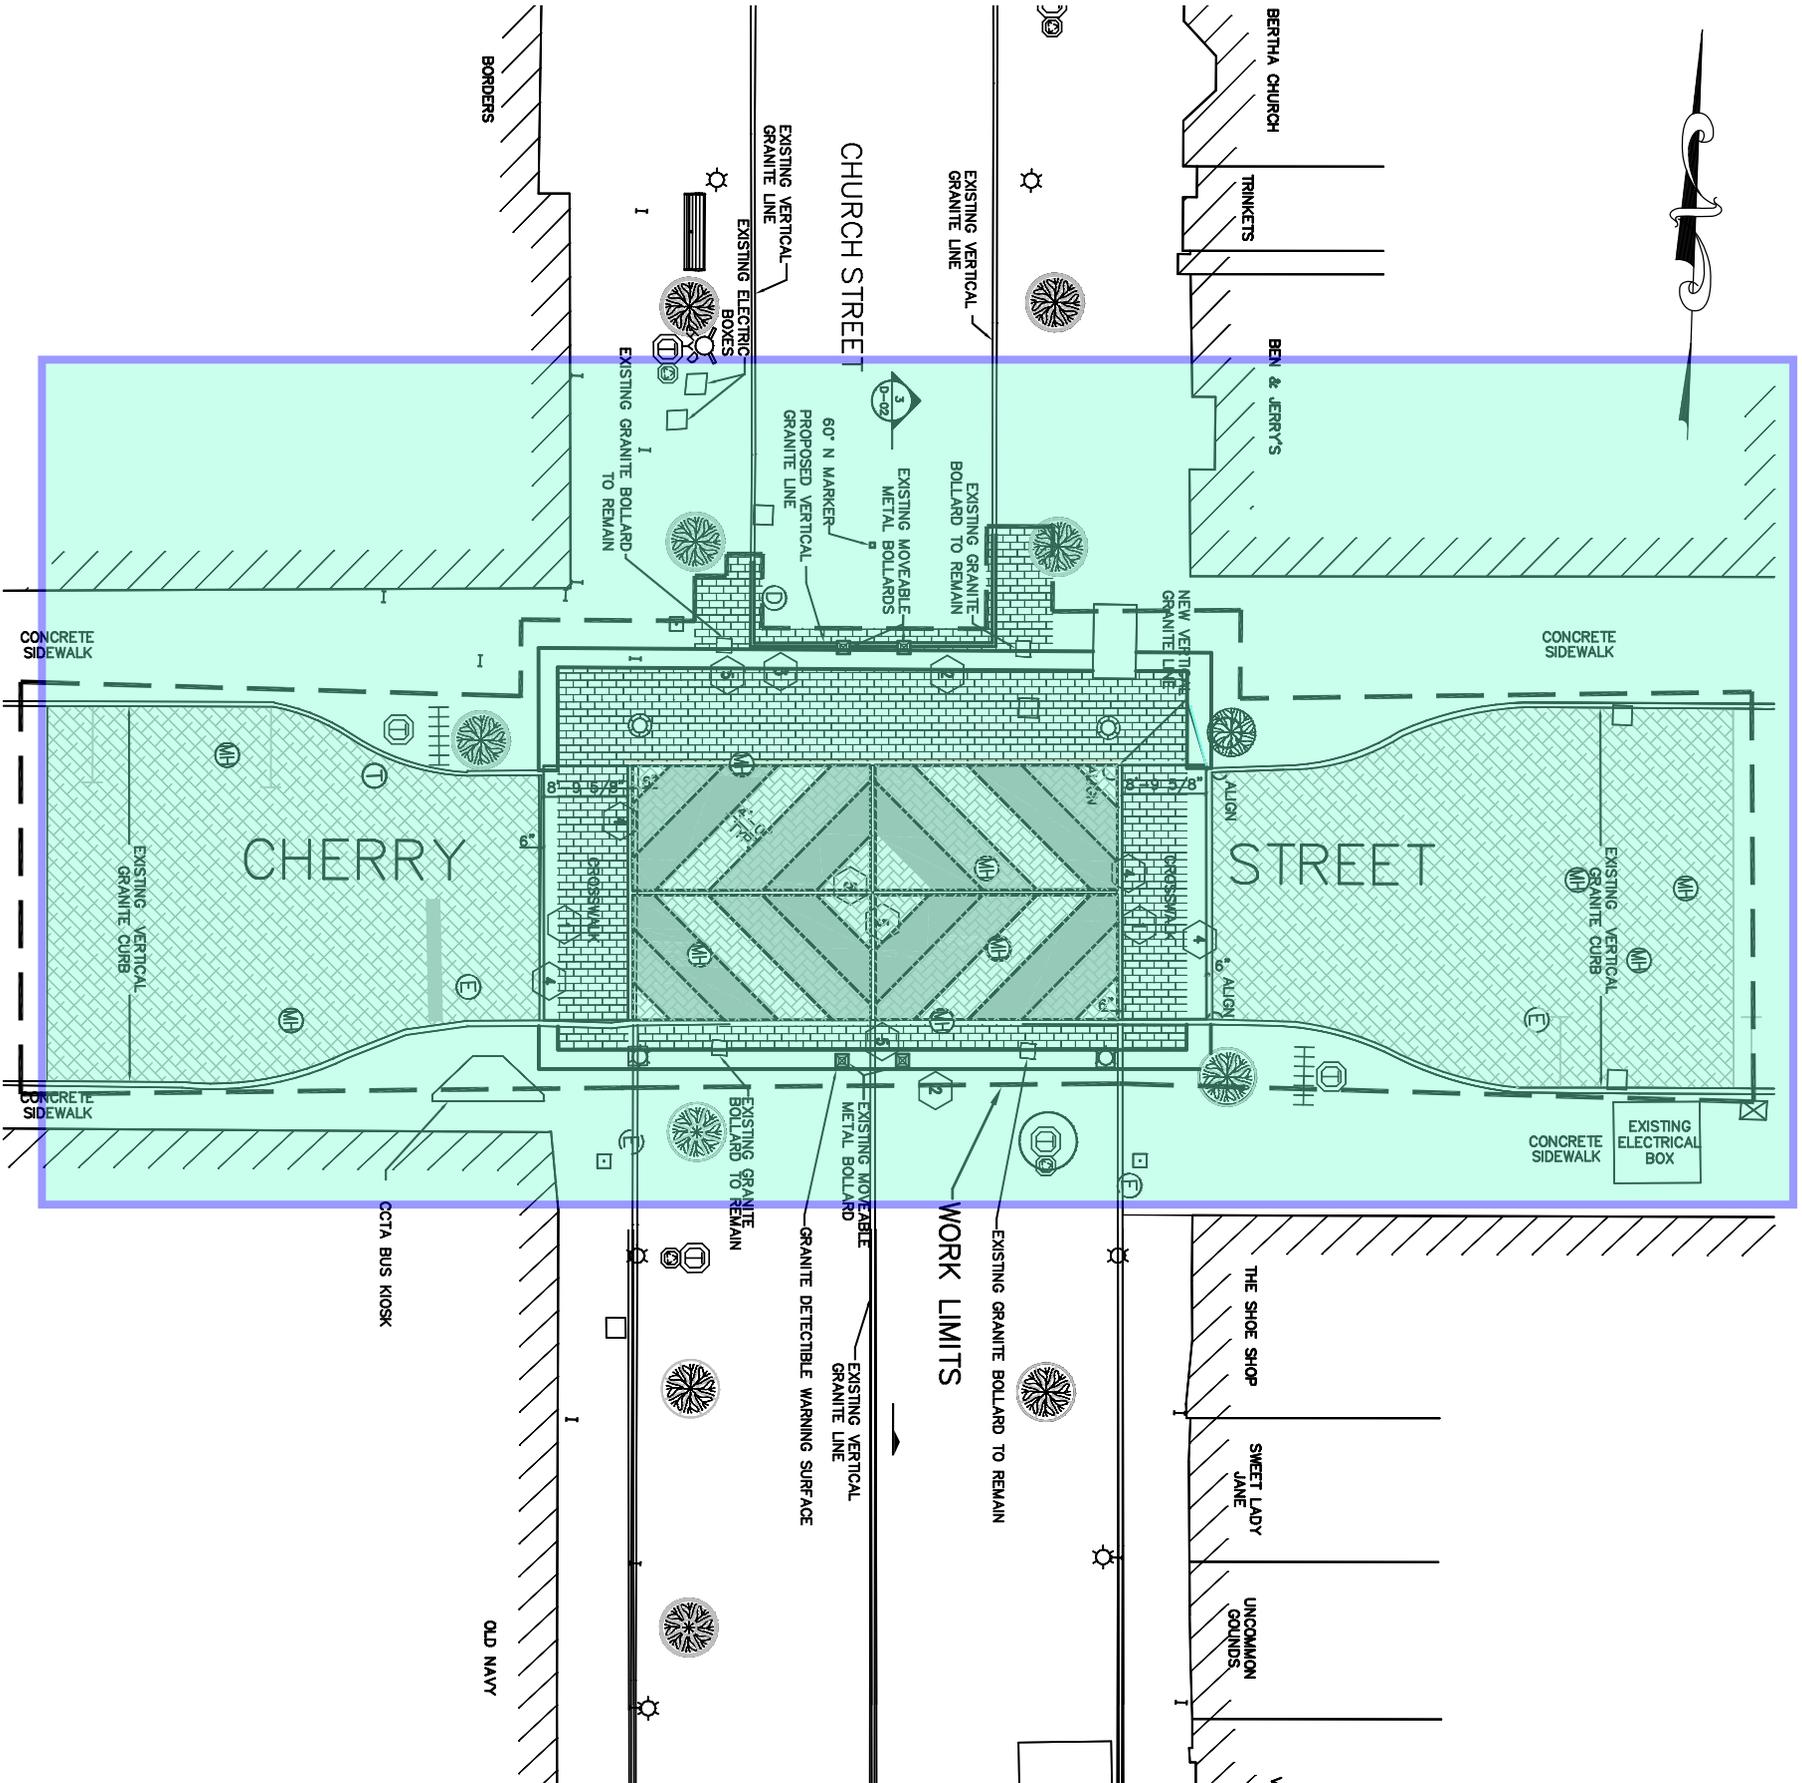

CHERRY STREET INTERSECTION PROPOSED PLAN

SCALE: 1" = 10'-0"

18  
17  
16  
15  
14  
13  
12  
11  
10  
9  
8  
7  
6  
5  
4  
3  
2  
1