



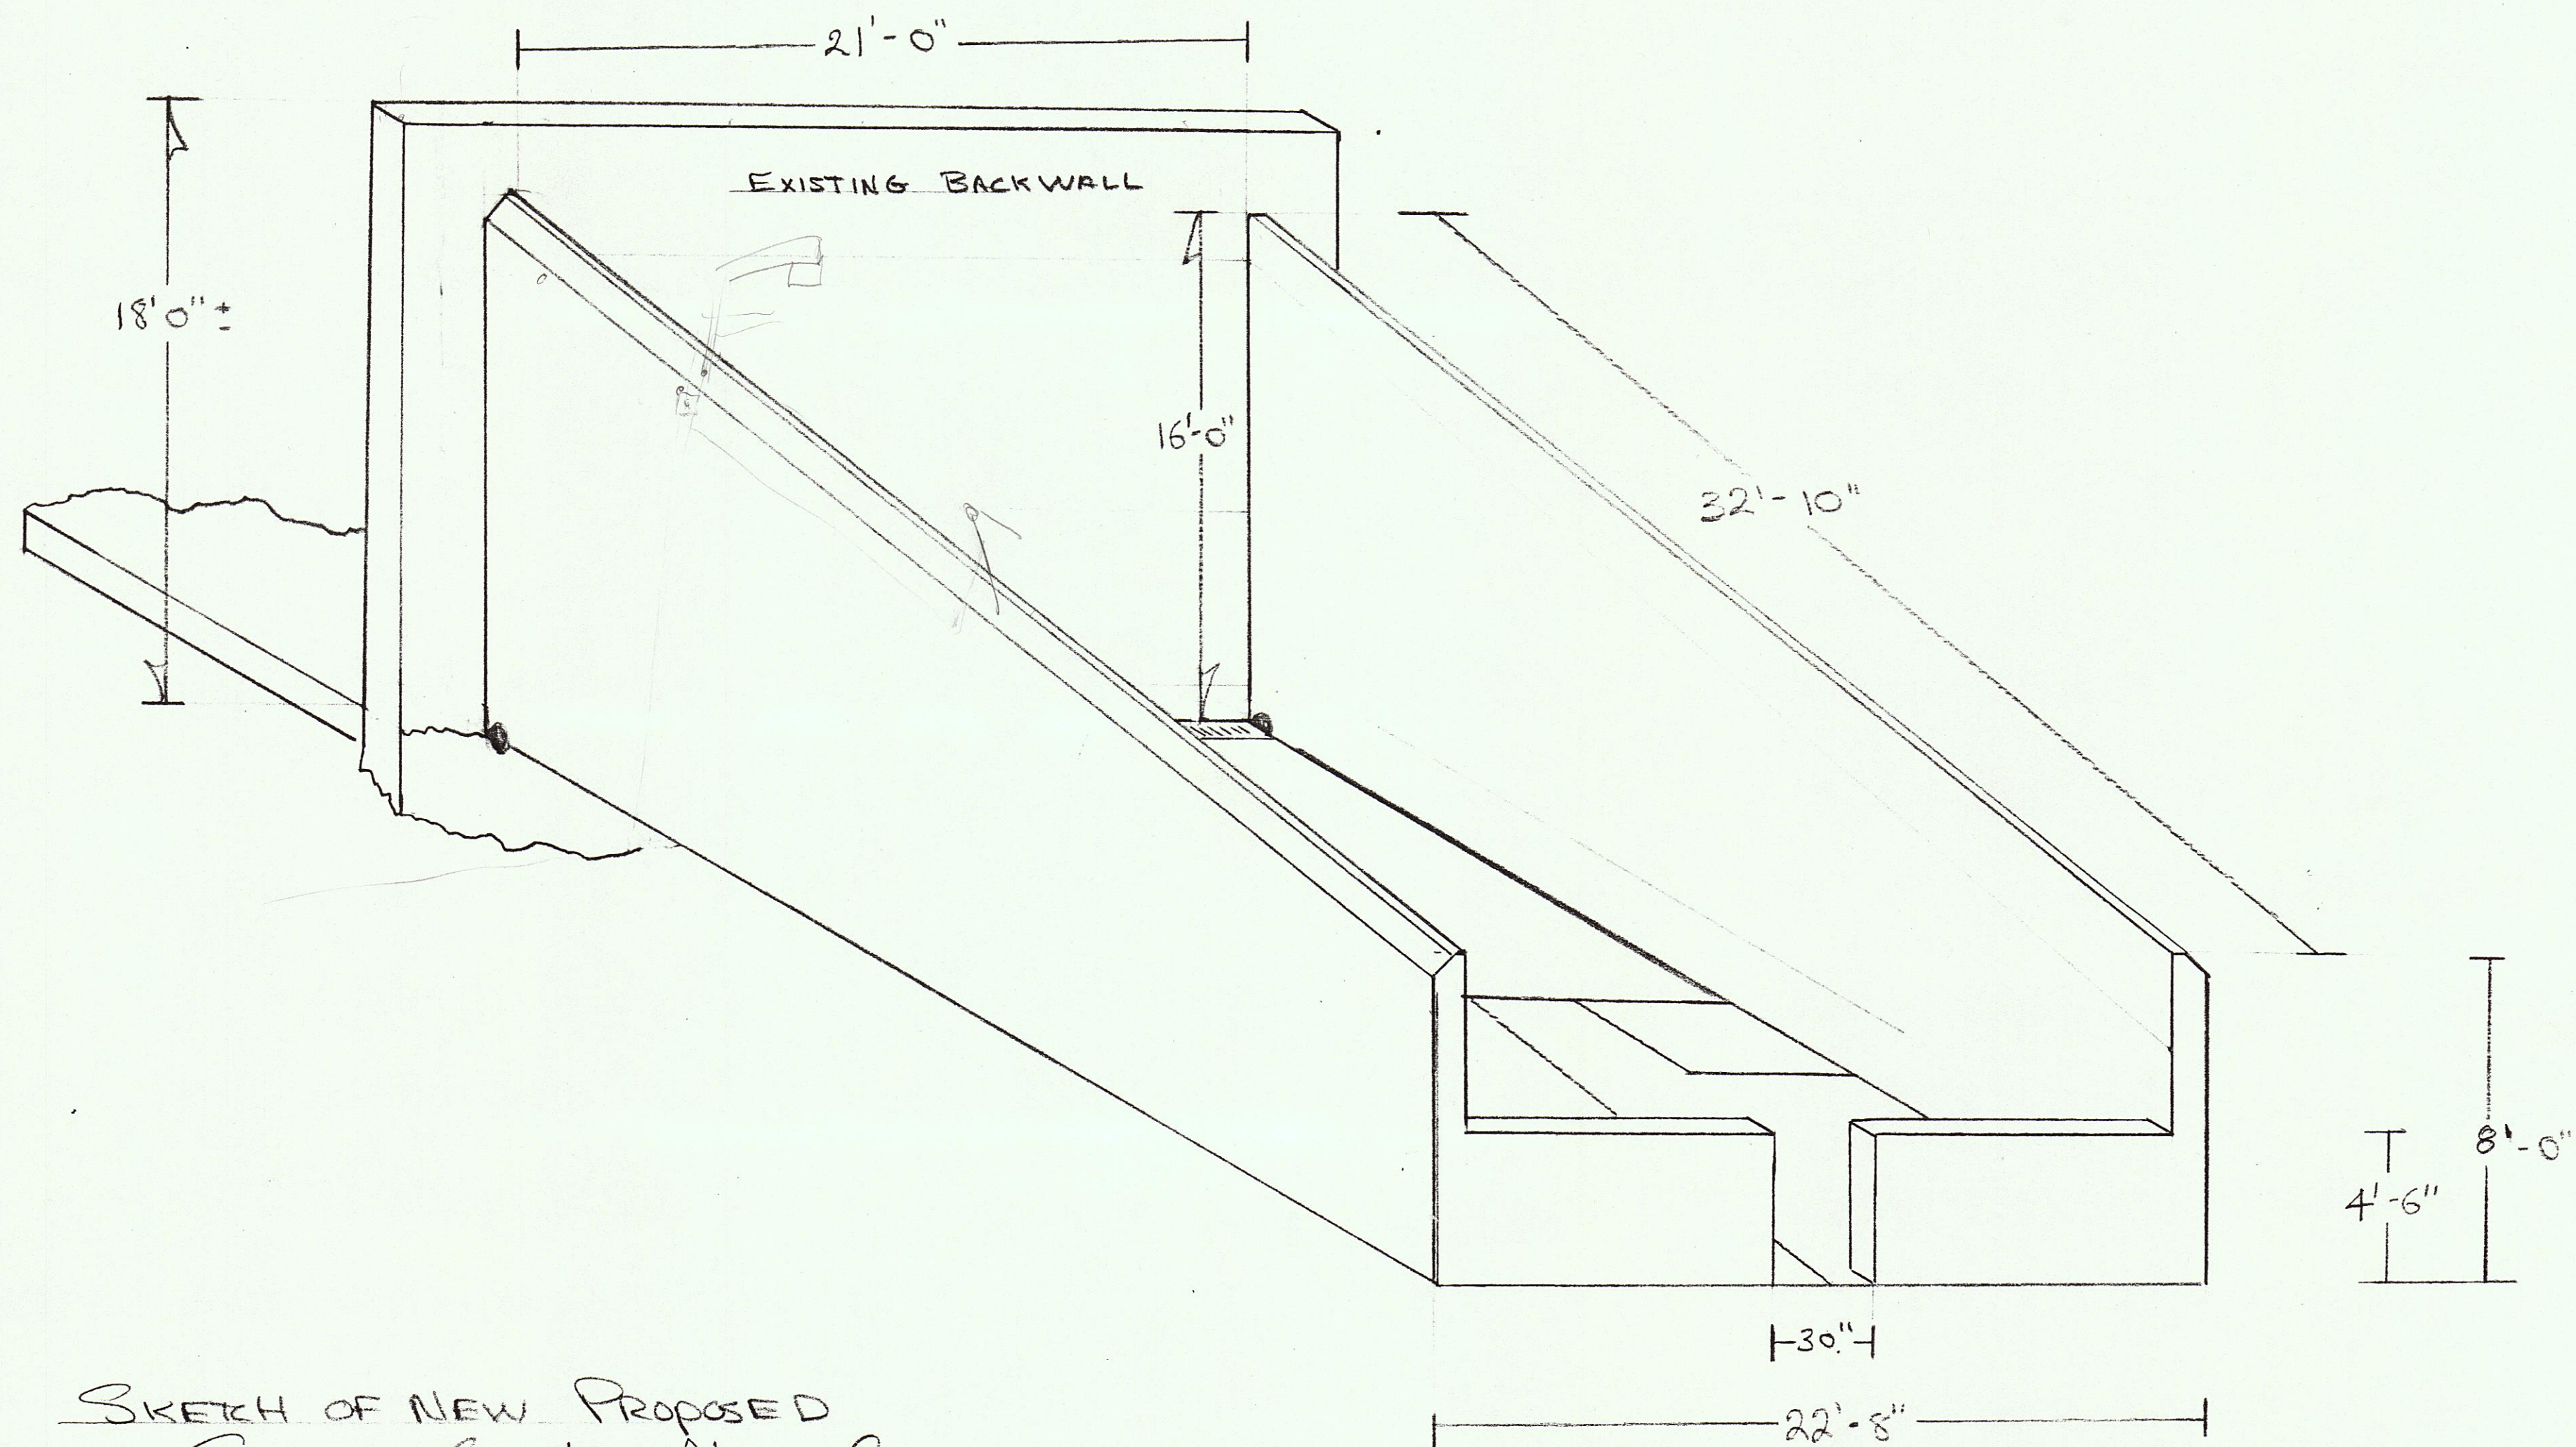

SKETCH OF NEW PROPOSED
SQUASH COURT - ABOVE GRADE

NOTE: 1) ALL VERTICAL DIMENSIONS FROM 100.00' ELEV.
2) ALL DIMENSIONS ARE TO BE AS APPROVED BY
OWNER.

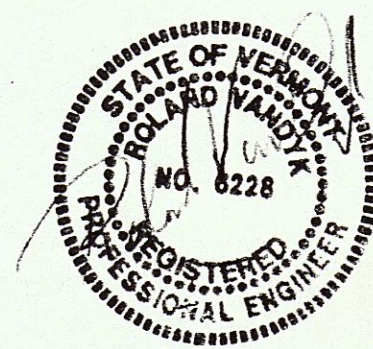

LEDDY PARK - SQUASH COURT		
SCALE: 1/4" = 1'-0"	APPROVED BY: <i>RD</i>	DRAWN BY: RWC
DATE: 8-24-96		REVISED
		DRAWING NUMBER
		SHEET 1/3

EXISTING COURT "A"
UNDISTURBED

2" HALF
ROUND
DRAIN
TRENCH

EXISTING WALL
W/ FOOTING

NEW TRENCH
DRAIN ATT.O.S.

NEW 5" SLAB
PITCH 1/8" PER/FT.

TOP
SLAB
ELEV.
100.00'

T.O.W.
98.50'

T.O.W.
104.50'


THROUGH WALL
DRAIN AT T.O.S.
(1 PC EACH SIDE)

T.O.F.
96.00'
(TYP)

T.O.W.
108.00'

T.O.W. 116.00'

NOTE: PROVIDE SAMPLE SLAB
WITH PROPOSED FINISH,
OBTAIN OWNER APPROVAL
OF SAMPLE FINISH BEFORE
PROCEEDING WITH FINISHING
OF COURT SLAB.
SAMPLE SLAB SHALL BE
PERMITTED TO CURE 5 DAYS (MIN)
BEFORE OBTAINING OWNER
APPROVAL.

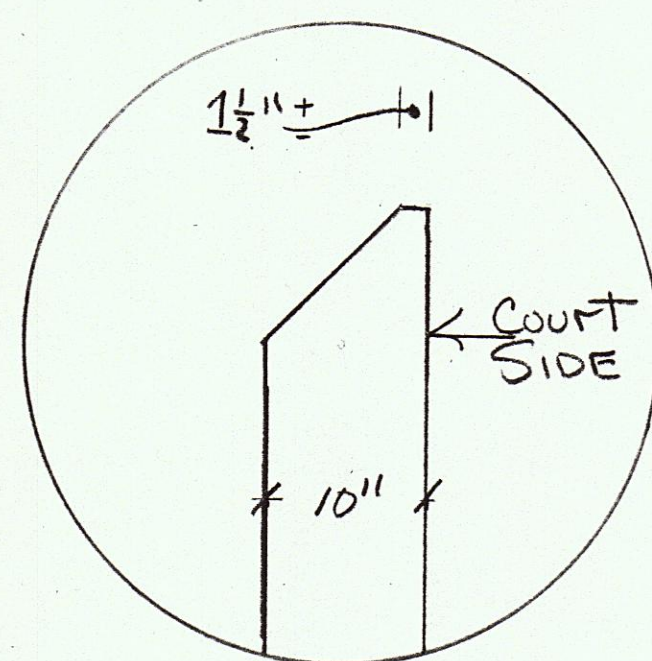

Top of SIDEWALL DETAIL.




LEDGY PARK - SQUASH COURT		
SCALE: 1/4" = 1'-0"	APPROVED BY: <i>RV</i>	DRAWN BY: <i>RUC</i>
DATE: 8-4-96		REVISED
		DRAWING NUMBER
		SHEET 2/3

LEDDY PARK - EXISTING COURT

SCALE $3/16" = 1'-0"$

DEMOLITION PLAN

NOTE: CROSS HATCHED AREA
TO BE REMOVED AND
MATERIAL DISPOSED OFF
SITE.

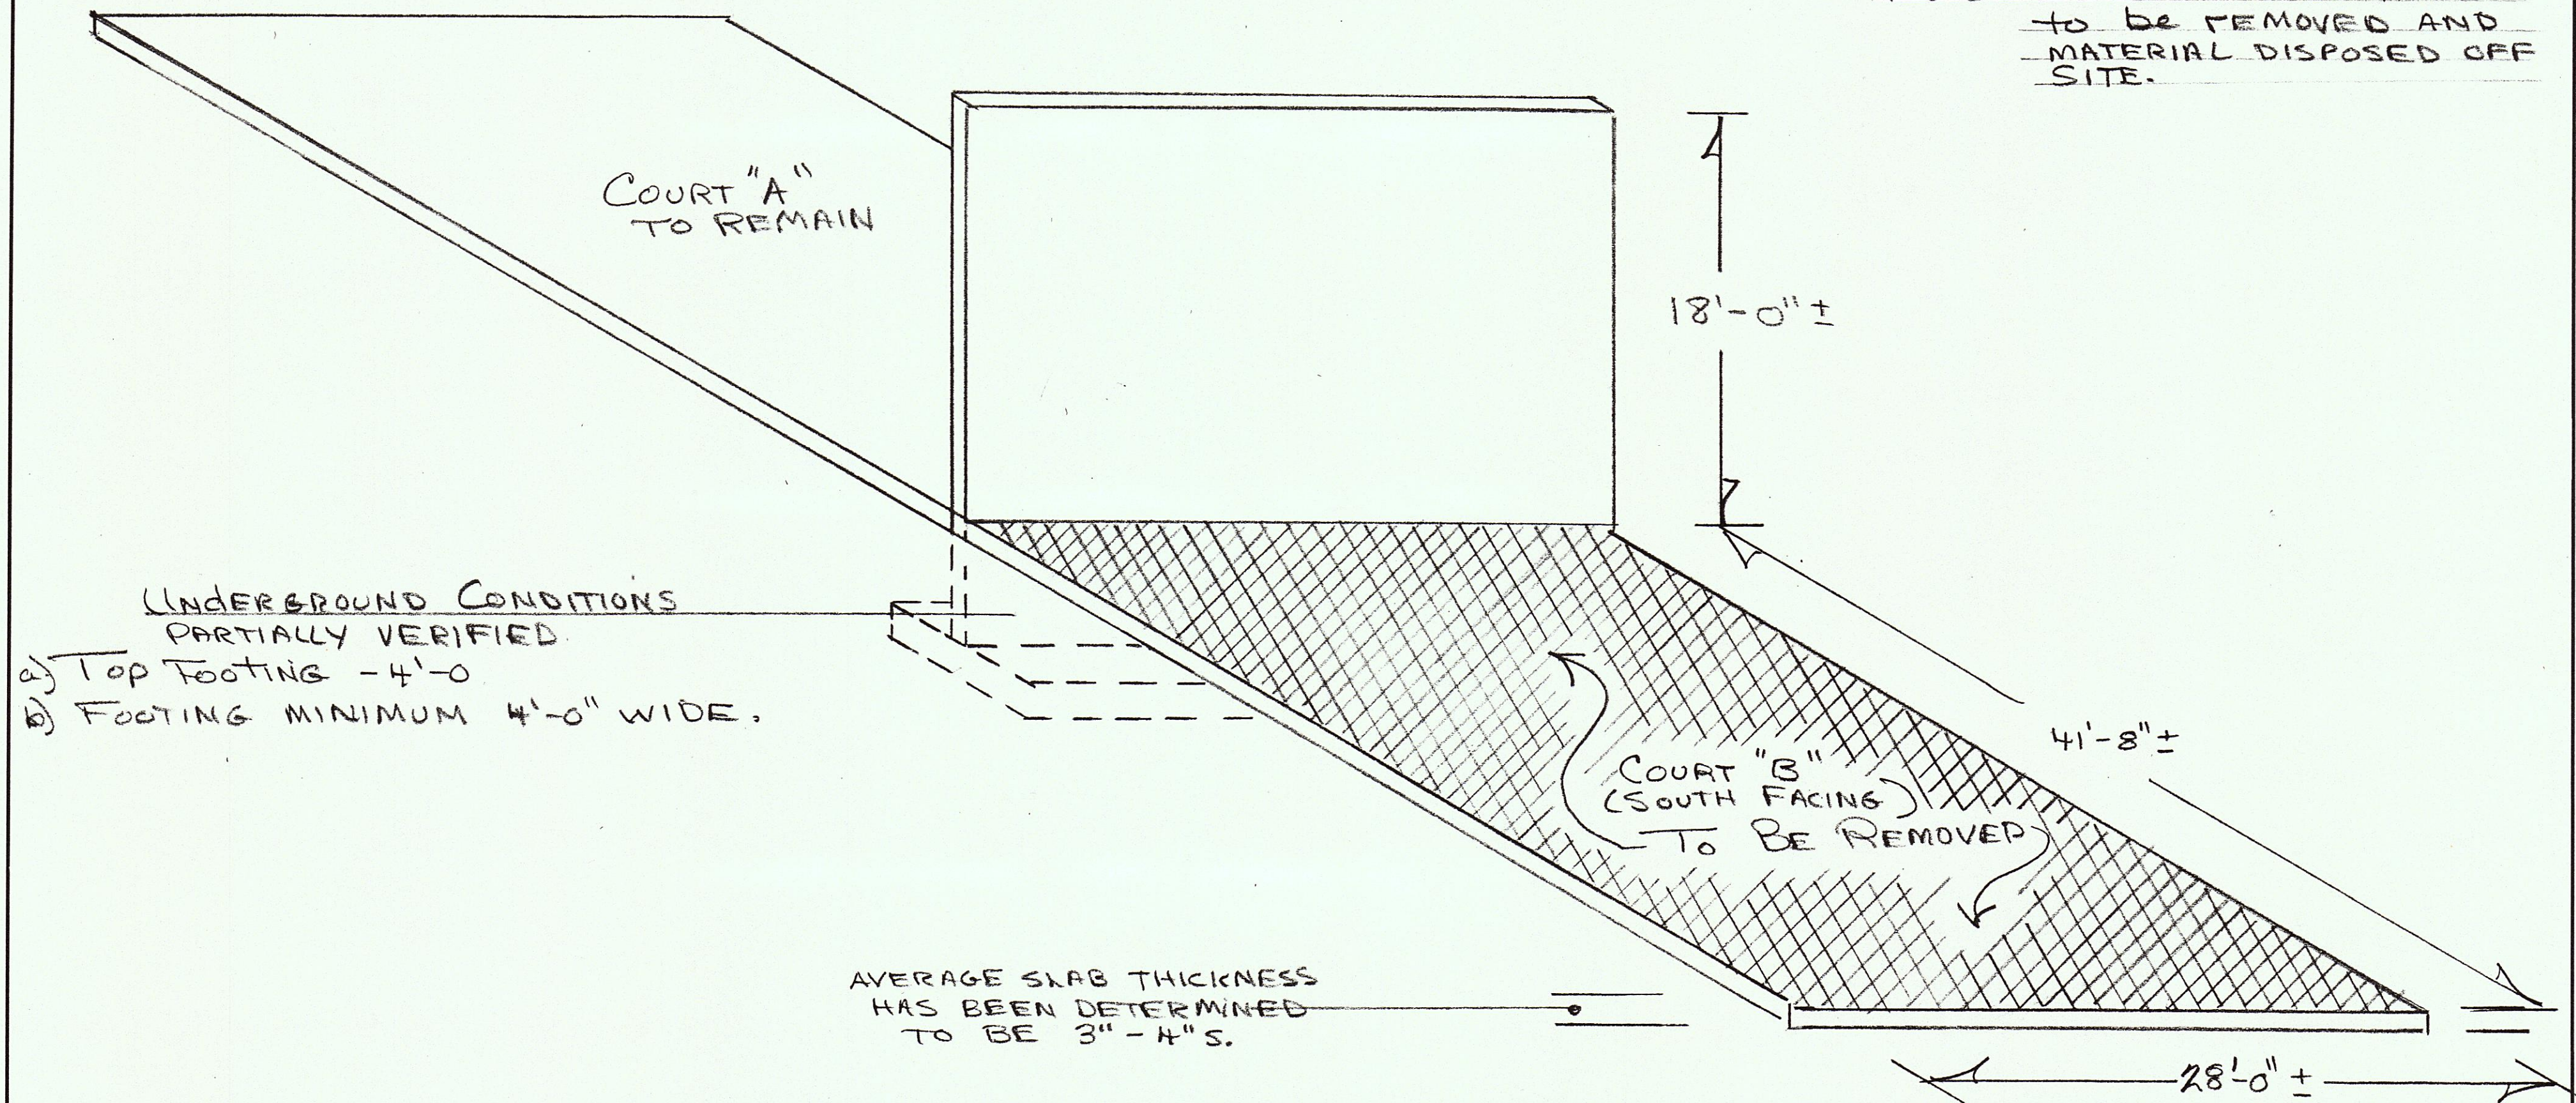

REVISED 8/9/96

LEDDY PARK - EXISTING COURT

SCALE: $3/16" = 1'-0"$

APPROVED BY:


DRAWN BY RWK

DATE: 3-24-96


REVISED

DRAWING NUMBER

SHEET 01

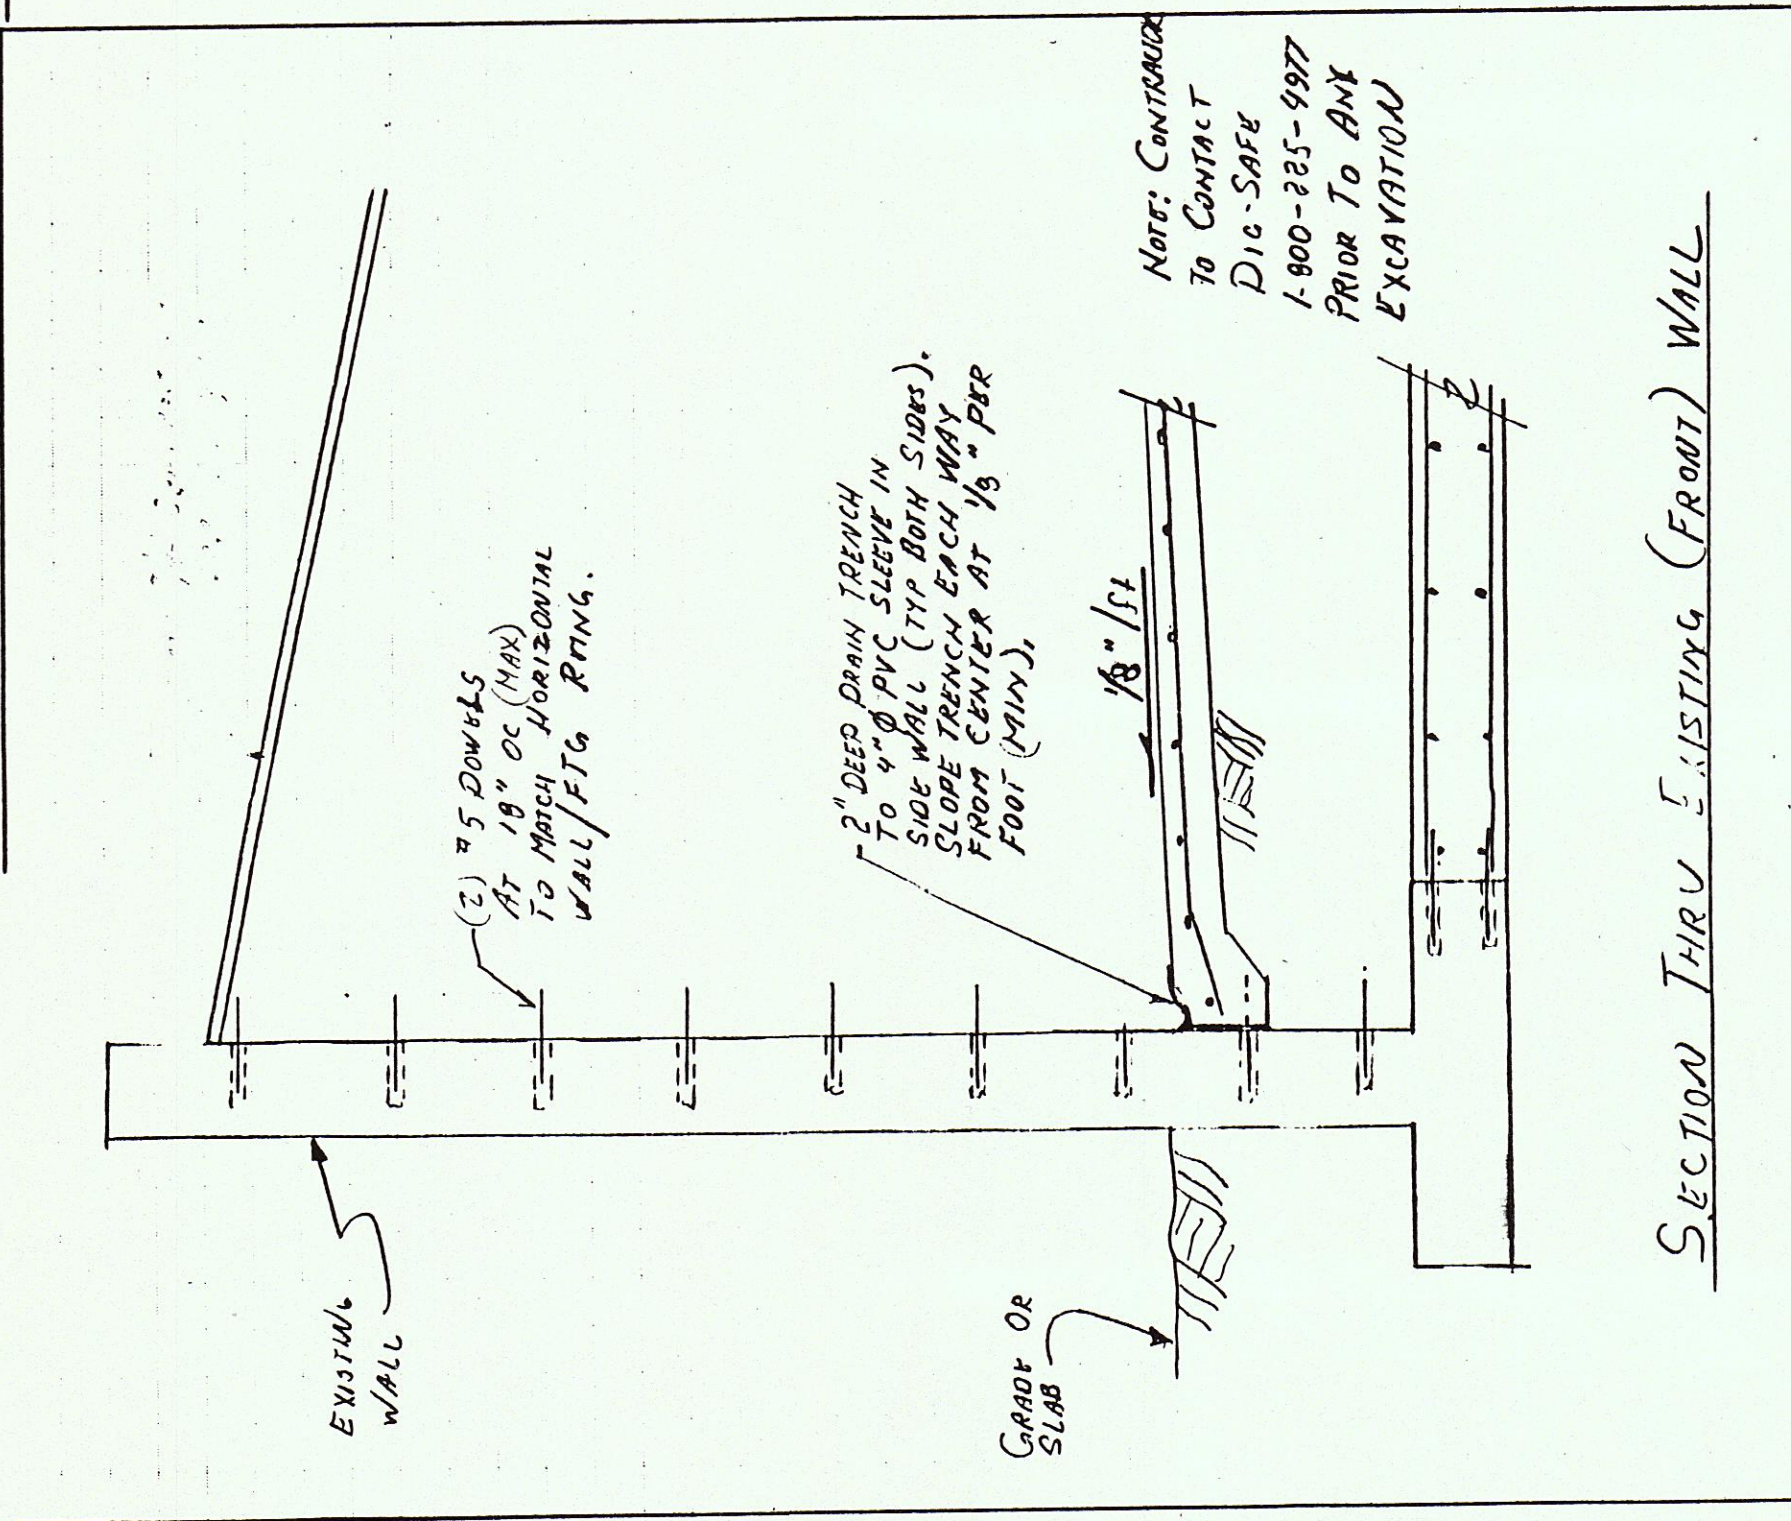

SECTION THRU EXISTING (FRONT) WALL

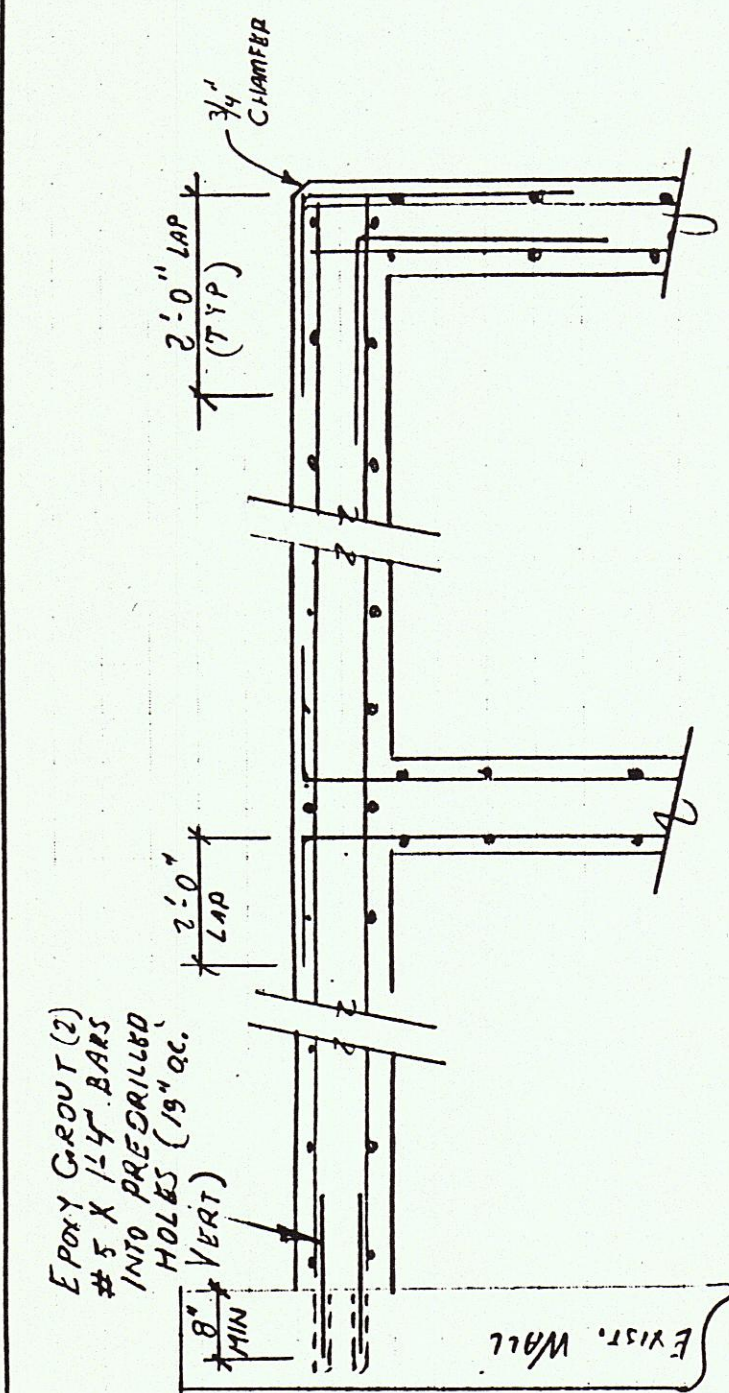
REBAR AT WALL CORNERS & INTERSECTIONS (PLAN)

NOTE: SIMILAR DETAILS FOR FOOTING REINFC.
CORNER BARS AND BAR LAP REQUIREMENTS
ARE CRITICAL FOR FOOTINGS

- 1) CONCRETE STRENGTH (c_0 D_{NI}) = 3000 psi
- 2) REBAR STEEL - GRADE 60
- 3) BEARING MAXIMUM CAPACITY = 2000 psi (min)
- 4) CONCRETE w/ ACI 301 & ASTM C94
- 5) PROVIDE $\frac{3}{4}$ " CHAMFER AT ALL FRI-F EDGES EXCEPT ALONG TOP OF WALLS
- 6) ALL REBAR SPLICES SHALL BE LAPPER 2'-0" MIN

2012 NW

Call 1-800-855-2222 or visit www.8008552222.com

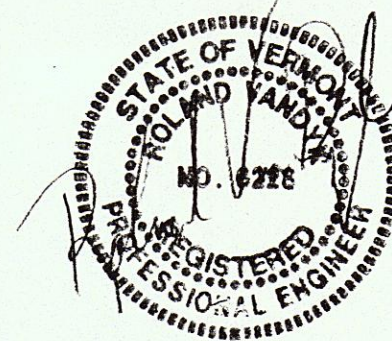[illegible]

LEDDY PARK - SQUASH COURT

SCALE:	NTS
DATE:	9/4/9

APPROVED BY
RD

DRAWN BY
REVISED

DRAWING NUMBER
3/3


JOB _____

SHEET NO. _____ OF _____

CALCULATED BY _____ DATE B-20-96

CHECKED BY _____ DATE _____

SCALE _____

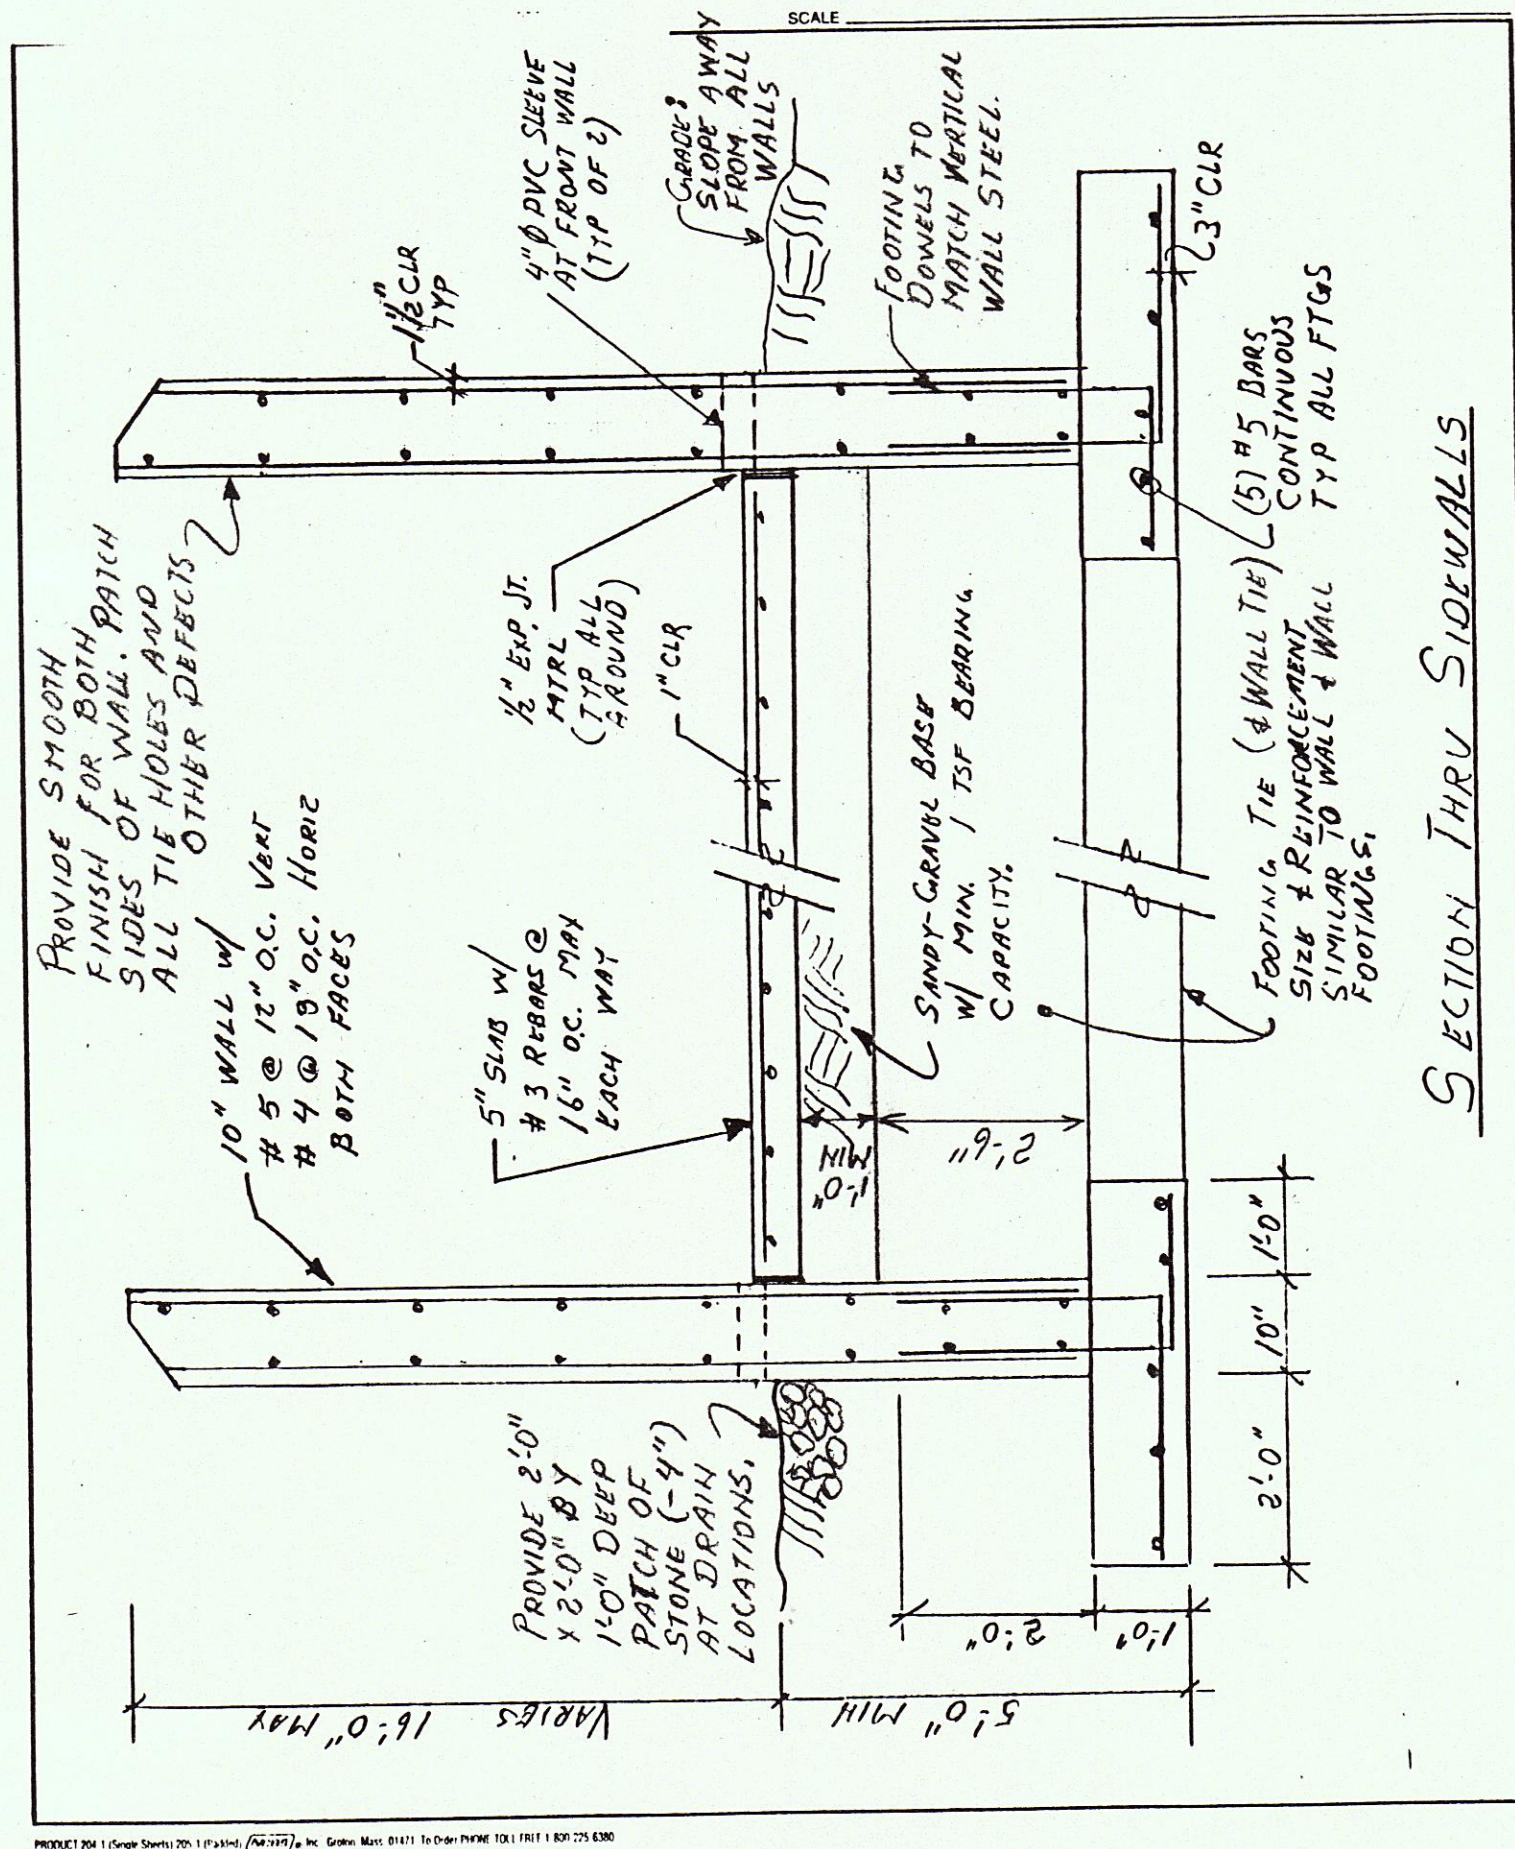

SECTION THRU SIDRWALLS