



DEMOLITION PLAN

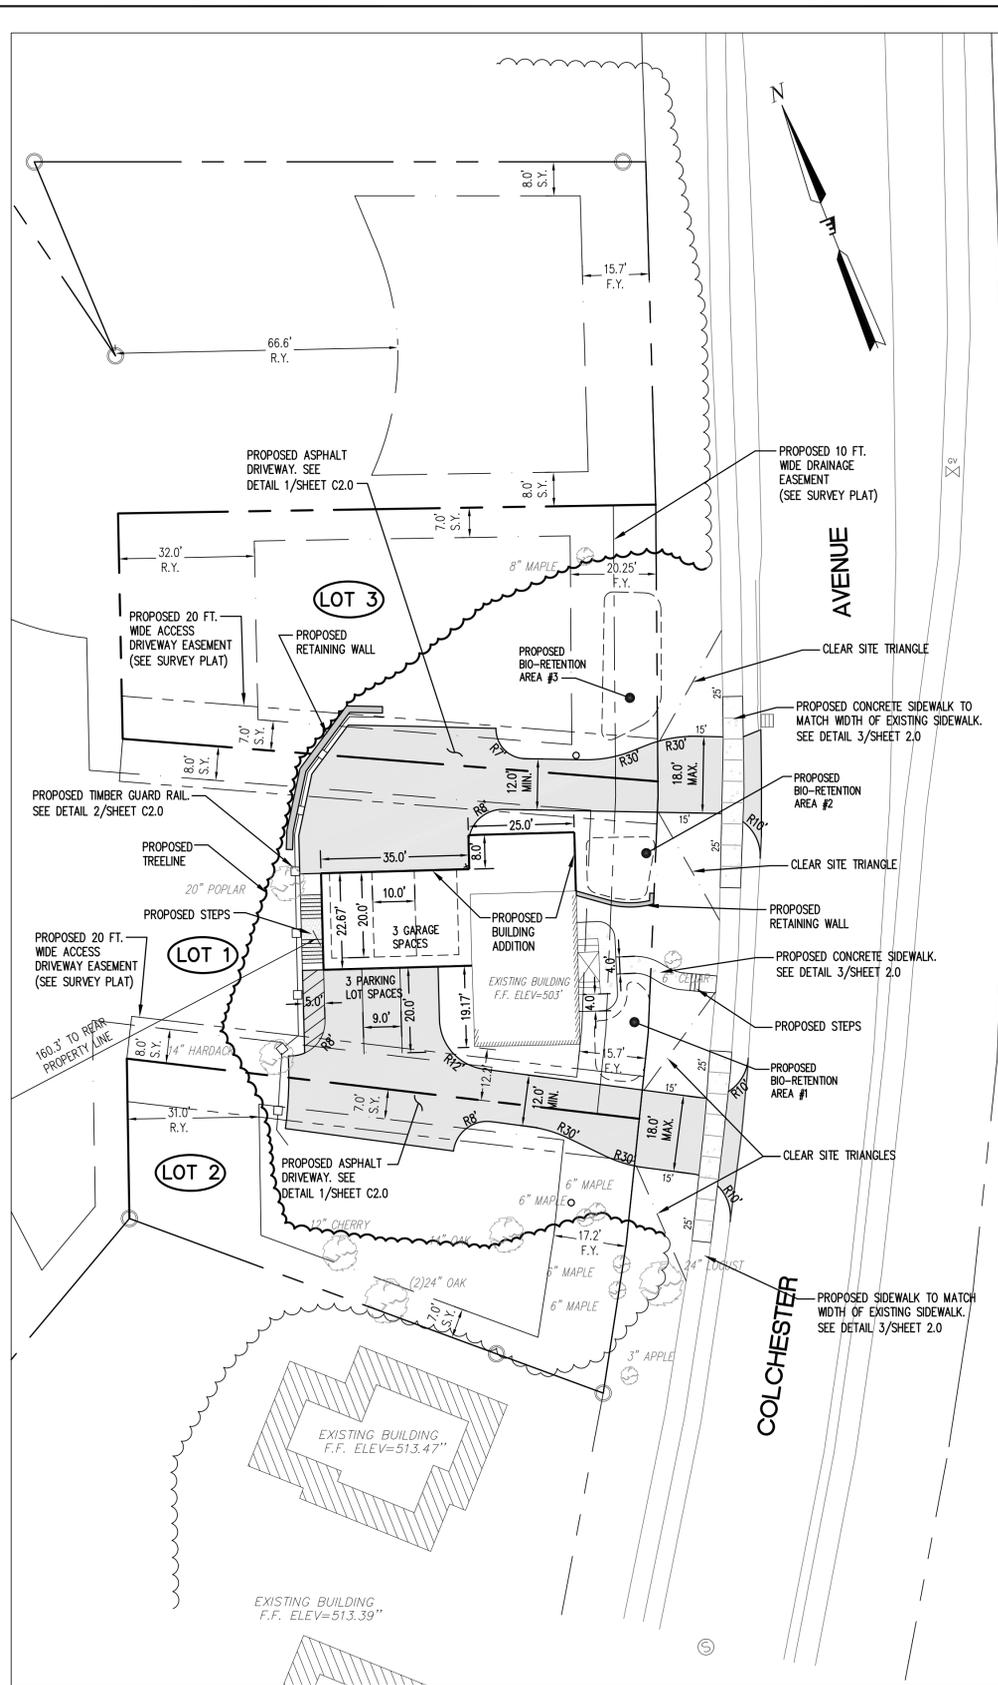

SITE LAYOUT PLAN

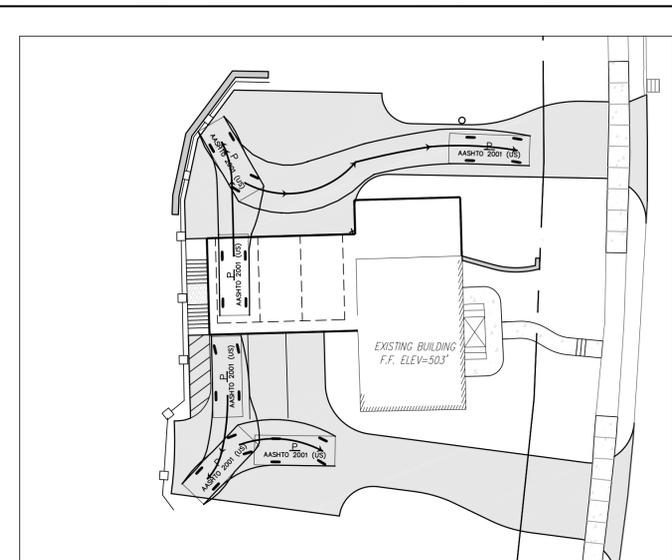

TURNING MOVEMENT EXHIBIT

SCALE: 1" = 20'

PROPOSED SURFACES LEGEND


- PROPOSED PAVEMENT
- PROPOSED CONCRETE SIDEWALK

DEMOLITION LEGEND

- EXISTING IMPERVIOUS SURFACE TO BE REMOVED
- EXISTING WOODS TO BE REMOVED
- EXISTING TREE TO BE REMOVED

LEGEND

EXISTING FEATURES	PROPOSED FEATURES
C/O	CLEAN OUT
MANHOLE	MANHOLE
CATCH BASIN	CATCH BASIN
STORM MANHOLE	STORM MANHOLE
WATER SHUT OFF	WATER SHUT OFF
LIGHT POLE	LIGHT POLE
UTILITY POWER POLE	UTILITY POWER POLE
SPOT ELEVATION	SPOT ELEVATION
TREE	TREE
TREELINE	TREELINE
100	100
PROPERTY LINE	PROPERTY LINE
EASEMENT	EASEMENT
EDGE OF PAVEMENT	EDGE OF PAVEMENT
S	SANITARY SEWER LINE
ST	STORM LINE
W	WATER LINE
UE	UNDERGROUND ELECTRIC
OH	OVERHEAD ELECTRIC
UT	UNDERGROUND TELEPHONE
G	GAS LINE
RIGHT-OF-WAY LINE	RIGHT-OF-WAY LINE
REQUIRED SETBACK	REQUIRED SETBACK
PROPOSED BUILDING	PROPOSED BUILDING

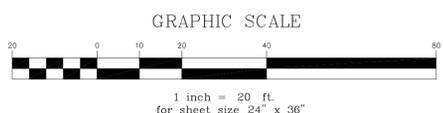

ISSUED FOR PERMIT REVIEW
2/27/2015

Stamp

Rev. No.	Description

ENGINEERING VENTURES PC
208 Fynn Avenue, Suite 2A Burlington, VT 05401
Tel: 802.863.6225 • Fax: 802.863.6306
85 Mechanic Street, Suite 300A, Lebanon, NH 03766
Tel: 603.442.2333 • Fax: 603.442.3311
www.engineeringventures.com

Client: NATHANIEL HAYWARD
302 Mountain View Drive
Colchester, VT 05446
(802) 578-5078

Sheet Title: Demolition Plan / Site Layout Plan
Project Title: 380 Colchester Avenue
Burlington, VT

Designed By: MD/KW
Checked By: KW
Drawn By: MD
Scale: 1" = 20'
Date: 02/27/15

C1.1
EV#14062