



Department of Planning and Zoning

149 Church Street, City Hall
Burlington, VT 05401-8415
Phone: (802) 865-7188
Fax: (802) 865-7195

www.burlingtonvt.gov/pz

RECEIVED
OCT 05 2016

DEPARTMENT OF
PLANNING & ZONING

Time Extension Request

Use this form to request a one year time extension on any valid zoning permit.

Permits that were administratively approved can have time extension requests administratively reviewed and there is no fee.

Permits that were reviewed by the Development Review Board, require a public meeting and there is a \$150 fee for this request to cover time and expenses for public notices.

PROJECT LOCATION ADDRESS: 1398 North Ave

PROPERTY OWNER*: _____

OWNER'S REPRESENTATIVE: _____

*If condominium unit, written approval from the Association is also required

POSTAL ADDRESS: 151 Cumberland Rd

POSTAL ADDRESS: _____

CITY, ST, ZIP: Burl, VT 05408

CITY, ST, ZIP: _____

DAY PHONE: 802-363-0713

DAY PHONE: _____

EMAIL: MPBessery@yahoo.com

EMAIL: _____

SIGNATURE: [Signature]

SIGNATURE: _____

I am the owner and I duly authorize the owner's representative (if applicable) to act on my behalf for all matters pertaining to this zoning permit application.

Zoning Permit Number: 15-0129CA/CU

Summary of Approved Permit Description: _____

Summary of current status of project: Need to get curb cut down, Fence and Shrub
Waiting to hear from curb guy and shrubs should be in next week
Fence should be right after that

- Please ask for assistance if you have any questions about filling out this form. Call the Planning and Zoning at 802-865-7188, or visit the office in the lower level of City Hall, 149 Church Street.

Office Use Only:

Check No. 204 Amount Paid 150.00 Zoning Permit # 15-0129CA/CU

Anita Wade

From: MICHAEL BESSERY <mpbessery@yahoo.com>
Sent: Monday, October 03, 2016 3:39 PM
To: Anita Wade
Subject: Re: zoning permit extension

RECEIVED
OCT 03 2016

Follow Up Flag: Follow up
Flag Status: Flagged

DEPARTMENT OF
PLANNING & ZONING

My next day off is Wednesday, I will run this down to you on pine street with a check , thanks

Sent from Yahoo Mail for iPhone

On Monday, October 3, 2016, 3:34 PM, Anita Wade <awade@burlingtonvt.gov> wrote:

Michael,
I have not received your extension request. Please let me know if you still intend to submit an extension for 1398 North Ave, 15-0129CA/CU. Thank you.
Anita

From: MICHAEL BESSERY [mailto:mpbessery@yahoo.com]
Sent: Thursday, September 29, 2016 6:20 PM
To: Anita Wade <awade@burlingtonvt.gov>
Subject: zoning permit extension

The Five B's located at 1398 north Ave. permit number 15-0129ca/cu expires 10/27/2016 , we are waiting to hear from John Roberts about the curb cut and the people for the bushes. We are still trying to reach an agreement with Blackrock so our funds have been tied up since June. I 'm hoping to finish this fall but cold weather is coming up fast. If we could get till spring to finish that would be great.


THANKS;
FIVE B'S

Bike Racks | Bike Parking


RECEIVED
JAN 12 2015

DEPARTMENT OF
PLANNING & ZONING

Featured Bike Racks

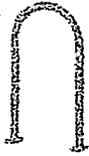

'U' Rack
Bicycle Storage Rack

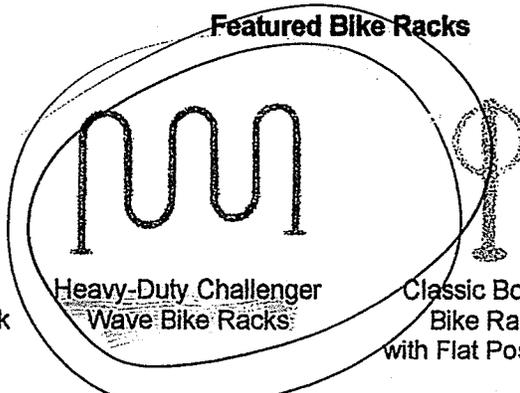

Heavy-Duty Challenger
Wave Bike Racks



Classic Bollard
Bike Rack
with Flat Post Cap

Triton™
Bicycle Racks

Bike Racks | Bicycle Racks | Bike Storage


Belson Outdoors, a premier provider of high-quality commercial outdoor bike racks that are innovative, practical, and aesthetically pleasing. *Your Outdoor Superstore*® provides a wide variety of bicycle racks, bike parking, and bike storage racks to help any facility utilize the best bike rack to satisfy parking requirements. Whether it's a 2 bike rack, 3 bike rack or 21 bike rack, Belson Outdoor products are versatile and long-lasting to ensure the bicycle rack is exactly what people need for as long as they need it.

-- NOTE --


ANY MODIFICATIONS OR DEVIATIONS FROM THESE PLANS REQUIRE ZONING APPROVAL PRIOR TO CONSTRUCTION. ALL ERRORS IN DIMENSIONS, PLANS OR DETAILING ARE FULLY THE RESPONSIBILITY OF THE APPLICANT/OWNER.

FINAL APPROVAL

SIGNED Grid Style DATE 1/12/15
PLANNING & ZONING DEPARTMENT
BURLINGTON, VERMONT

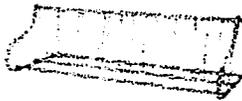


Traditional
Bike Rack

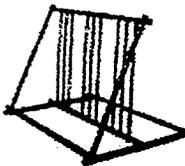


Space Saver
Bike Rack




Recycled Plastic
Bicycle Storage Rack

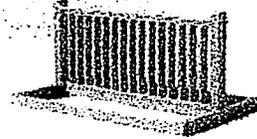


Recycled Plastic
Bike Rack

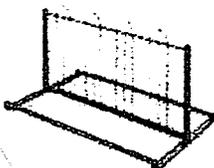

Uptown™
Bike Rack

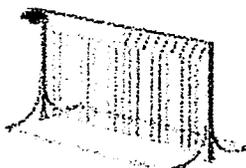

Sunrise Series
Bike Rack

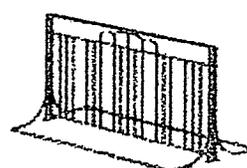

Windsor Series
Bike Rack

SEARCH

- HOME
- ABOUT
- CONTACT US
- BLOG
- MY ACCOUNT
- VIEW CART

13 Watt LED Gooseneck Arm Style 1

\$276.00

LED Gooseneck 13W LED Gooseneck coming in a 3' or 4' long silver chrome finish. New design to match the style of our 13 Watt LED Gooseneck and matching components. There is also a 6' long version available. All goosenecks can be used for indoor or outdoor use. The 3' long version is shown in the image.

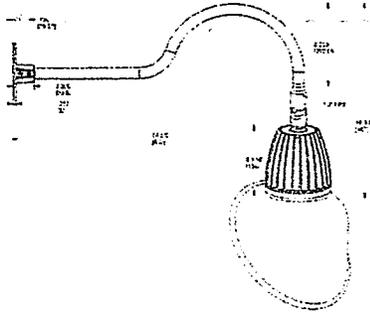


Photo sign



Available Options:
Color Temp: 2700K (Warm) [v]
Reflector: Flood [v]
Color: [v]

This product was added to our catalog on Thursday 12 December, 2013

Quantity: [input type="text"]

Contact Us

Name [input type="text"]
Email [input type="text"]
Comments [input type="text"]
4d110e8
Enter security code [input type="text"]
Send

Products

- 13 Watt LED Gooseneck
- 13 Watt LED Gooseneck Arm Style 1
- 13 Watt LED Gooseneck Arm Style 2
Articles

- 13 Watt LED Gooseneck
- 13 Watt LED Gooseneck Arm Style 1
- 13 Watt LED Gooseneck Arm Style 2
RECEIVED
JAN 12 2015

DEPARTMENT OF
PLANNING & ZONING

http://www.exclusivelycommercial.com/watt-led-gooseneck-arm-style-p-329.html

9/19/2014

NOTE

ANY MODIFICATIONS OR DEVIATIONS FROM THESE PLANS REQUIRE ZONING APPROVAL PRIOR TO CONSTRUCTION. ALL ERRORS IN DIMENSIONS, PLANS OR DETAILING ARE FULLY THE RESPONSIBILITY OF THE APPLICANT/OWNER.

FINAL APPROVAL
SIGNED [Signature] DATE 1/28/15
PLANNING & ZONING DEPARTMENT
BURLINGTON, VERMONT

LED26

26W Wallpacks. Patent Pending thermal management system.
100,000 hour L70 lifespan. 6 Year Warranty.

RECEIVED
LIGHTING
JAN 12 2015


DEPARTMENT OF
PLANNING & ZONING

LED Info

Watts: 26W
Color Temp: 5000K (Cool)
Color Accuracy: 70
L70 Lifespan: 100000
LM79 Lumens: 2,862
Efficacy: 90 LPW

Driver Info

Type: Constant Current
120V: 0.26A
208V: 0.16A
240V: 0.14A
277V: 0.12A
Input Watts: 30W
Efficiency: 88%

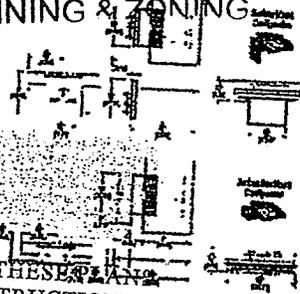

-- NOTE --

ANY MODIFICATIONS OR DEVIATIONS FROM THESE PLANS
REQUIRE ZONING APPROVAL PRIOR TO CONSTRUCTION.
ALL ERRORS IN DIMENSIONS, PLANS OR DETAILING ARE
FULLY THE RESPONSIBILITY OF THE APPLICANT/OWNER.

Technical Specifications

UL Listing:

Suitable for wet locations. Suitable for mounting within
1.2m (4ft) of the ground.

Lifespan:

100,000-hour LED lifespan based on IES LM-80 results
and TM-21 calculations.

IP Rating:

Ingress Protection rating of IP68 for dust and water.

Finish:

Our environmentally friendly polyester powder coatings
are formulated for high-durability and long-lasting color,
and contains no VOC or toxic heavy metals.

Color Consistency:

7-step MacAdam Ellipse binning to achieve consistent
fixture-to-fixture color.

Color Stability:

LED color temperature is warranted to shift no more
than 200K in CCT over a 5 year period.

Color Uniformity:

LAB's range of CCT (Correlated color temperature)
follows the guidelines of the American National
Standard for Specifications for the Chromaticity of Solid
State Lighting (SSL) Products, ANSI C78.377-2008.

Ambient Temperature:

Suitable for use in 40°C ambient temperatures.

Driver:

4th-chip 26W high output long life LED Driver
Instant Current, 720mA, Class 2, 6kV Surge
Protection, 100V-277V, 50-60 Hz, 100-240V.4 Amps.

FINAL APPROVAL

SIGNED

PLANNING & ZONING DEPARTMENT
BURLINGTON, VERMONT

Cold Weather Starting:

The minimum starting temperature is -40°C.

Thermal Management:

Cast aluminum Thermal Management system for
optimal heat sinking. The LPACK is designed for cool
operation, most efficient output and maximum LED life
by minimizing LED junction temperature.

California Title 24:

WPLED complies with California Title 24 building and
electrical codes.

Equivalency:

The WPLED26 is Equivalent in delivered lumens to a
175W Metal Halide Wallpack.

HID Replacement Range:

The WPLED26 can be used to replace 150 - 200W
Metal Halide Wallpacks based on delivered lumens.

Green Technology:

RAB LEDs are Mercury, Arsenic and UV free.

Patents:

The WPLED design is protected by U.S. Pat. D634878,
Canada Pat 134878, China Pat. CN301649064S.

For use on LEED Buildings:

IDA Dark Sky Approval means that this fixture can be
used to achieve LEED Credits for Light Pollution
Reduction.

Dark Sky Approved:

The International Dark Sky Association has approved
this product as a full cutoff, fully shielded luminaire.

RAB
LIGHTING

Nitro PDF Software
100 Portable Document Lane

Tech Help Line: 888 RAB-1000

Wonderland

On the web at: www.rabweb.com




TCE-Logo

Bessery Market & Deli
1394 North Avenue
Burlington, Vermont

Designer
AAB
Date
1/23/2014
Not to Scale
Drawing No.
L1 - Lighting Plan
Summary

1 of 1

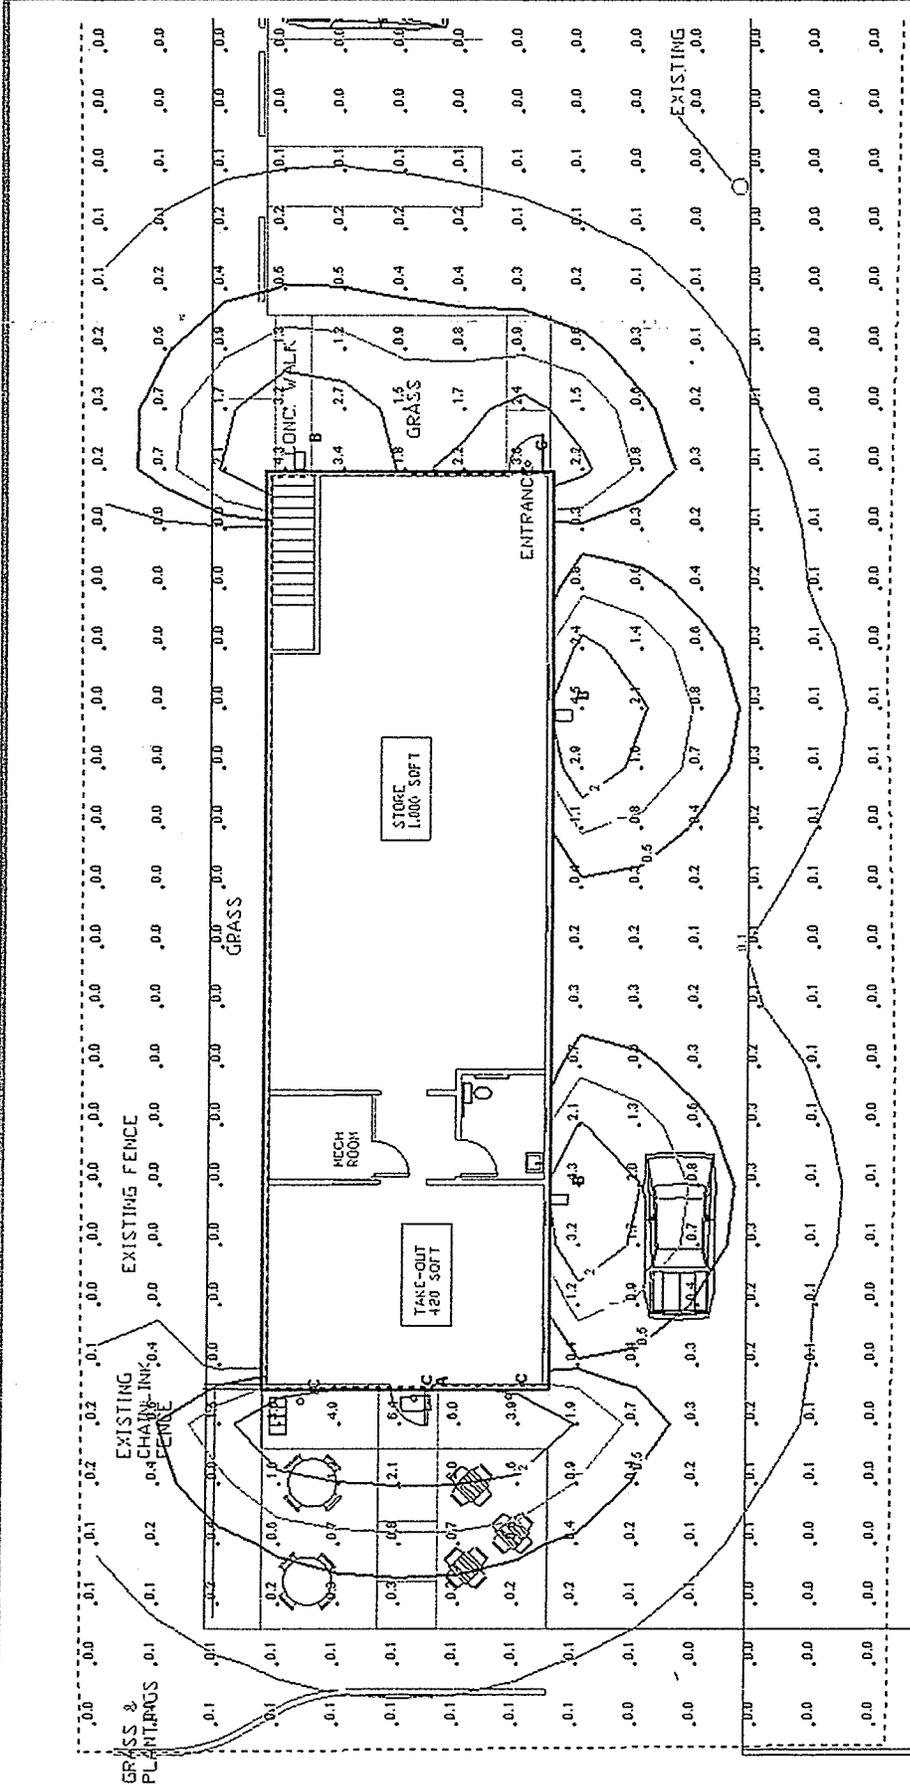

Note

1. Building-mounted fixtures to be installed per Exterior Elevations.
2. Discrepancy between Lighting Plan and Building Elevations shall be brought to the attention of the architect.

RECEIVED
JAN 12 2015

ANY MODIFICATIONS OR DEVIATIONS FROM THESE PLANS
REQUIRE ZONING APPROVAL PRIOR TO CONSTRUCTION.
THE ENGINEERS-IN-DEVELOPMENT PLANS OR DETAILING ARE
FULLY THE RESPONSIBILITY OF THE ARCHITECT/OWNER

Symbol	Label	Quantity	Manufacturer	Catalog Number	Description	Footcandle
□	A	1	RAB LIGHTING, INC.	GNLED13ACB	Angled Sign Light 13W LED	0.0
□	B	3	RAB LIGHTING	WPLED20	Wallpack 20W LED	0.0
○	C	4	USHIO America	USHIO		0.0

SIGNED *[Signature]* DATE 1/20/15

PLANNING & ZONING DEPARTMENT
BURLINGTON, VERMONT

DEPARTMENT OF
PLANNING & ZONING

Symbol	AVG	Min	Max	N/A	N/A	0.01
Calc Zone	0.3 f.c.	0.0 f.c.	6.4 f.c.	N/A	N/A	0.01

1394 North Ave

RECEIVED


JAN 21 2015

DEPARTMENT OF PLANNING & ZONING

HOODMART

YOUR ONE STOP HOOD SHOP

UL762 UPBLAST EXHAUST FAN BELT DRIVE

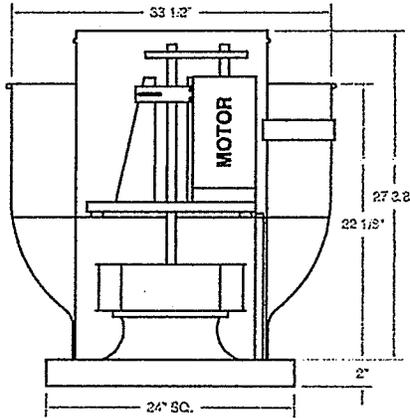

MODEL# **HMEX28-B**

DIMENSIONAL DATA
23" SQ. CURB

PERFORMANCE DATA

PHASE	1	VOLTS	115/230
AMPS	10.3/5.1	HP	3/4

RPM	.000° S.P.		.250° S.P.		.50° S.P.		.75° S.P.		1.00° S.P.		1.25° S.P.		1.50° S.P.		1.50° S.P.		2.00° S.P.	
	CFM	Sone	CFM	Sone	CFM	Sone	CFM	Sone	CFM	Sone	CFM	Sone	CFM	Sone	CFM	Sone	CFM	Sone
1551	2220	16.3	2016	16.2	1788	15.4	1577	13.7	1333	13.2	-	-	-	-	-	-	-	-
1785	2565	19.6	2381	17.8	2187	18.6	1993	17.6	1810	16.8	1599	16.1	1320	14.7	-	-	-	-
2055	2853	25.0	2793	21.0	2630	23.0	2457	22.0	2291	21.0	2132	19.5	1957	18.9	1772	18.3	1507	18.3

65 DECIBEL AT
DISTANCE OF
12'

STANDARD FEATURES
 HEAVY GAUGE ALUMINUM HOUSING
 90 DAY LIMITED WARRANTY ON ALL ELECTRIC MOTORS
 FACTORY SET DRIVE
 BELT DRIVEN MOTORS ARE ENCLOSED IN WEATHER-TIGHT COMPARTMENTS
 AVERAGE UNIT WEIGHT: 101 LBS
 AVERAGE SHIPPING WEIGHT: 137 LBS



HOOD MART, INC. P.O. BOX 96 GRAFTON, OHIO 44044 800-715-1014

1/12

NOTE

ANY MODIFICATIONS OR DEVIATIONS FROM THESE PLANS REQUIRE ZONING APPROVAL PRIOR TO CONSTRUCTION. ALL ERRORS IN DIMENSIONS, PLANS OR DETAILING ARE FULLY THE RESPONSIBILITY OF THE APPLICANT/OWNER.


FINAL APPROVAL

SIGNED

PLANNING & ZONING DEPARTMENT
BURLINGTON, VERMONT

DATE 1/28/15

1394 North Ave

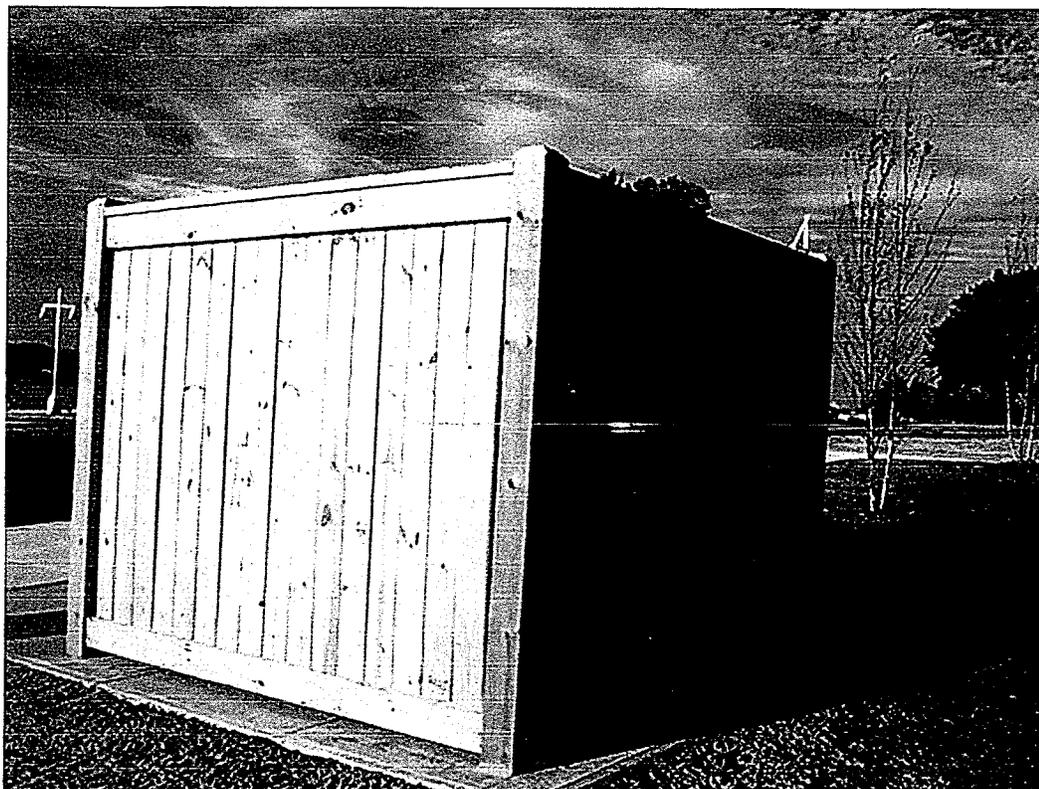

RECEIVED
JAN 21 2015

DEPARTMENT OF
PLANNING & ZONING

Dumpster Enclosure
Re card. # 11

-- NOTE --

ANY MODIFICATIONS OR DEVIATIONS FROM THESE PLANS
REQUIRE ZONING APPROVAL PRIOR TO CONSTRUCTION.
ALL ERRORS IN DIMENSIONS, PLANS OR DETAILING ARE
FULLY THE RESPONSIBILITY OF THE APPLICANT/OWNER.

FINAL APPROVAL

SIGNED [Signature] DATE 1/28/15
PLANNING & ZONING DEPARTMENT
BURLINGTON, VERMONT