


Z:\2014177\Revit\Senecal-465- Stair
Move.rvt

2/19/2015 2:35:42 PM



PERMIT ISSUE: FEBRUARY 19, 2015

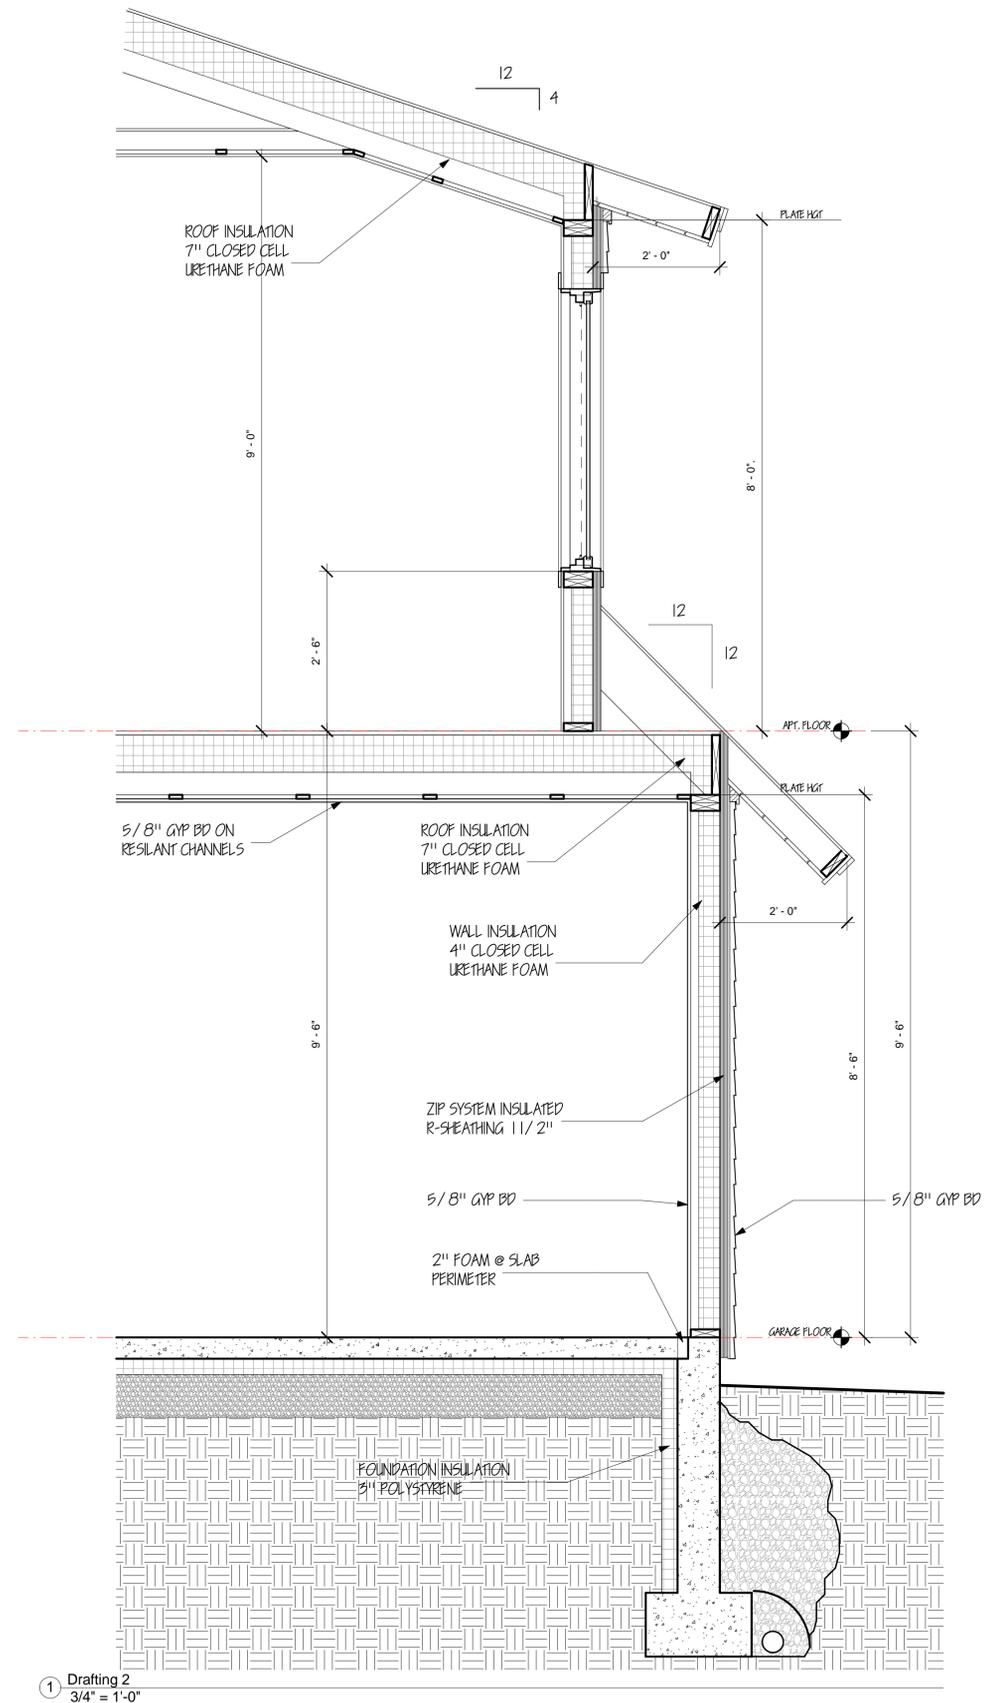

BRAD RABINOWITZ ARCHITECT
200 MAIN STREET BURLINGTON, VERMONT 05401
802 658 0430 T 802 863 6876 F
www.bradrabinowitzarchitect.com

Design:
SENECAL Residence at Appletree Point
BURLINGTON, VERMONT

DRAWING TITLE:
Detail Wall Section

DATE	REVISION

B4.1
3/4" = 1'-0"
01/07/15