
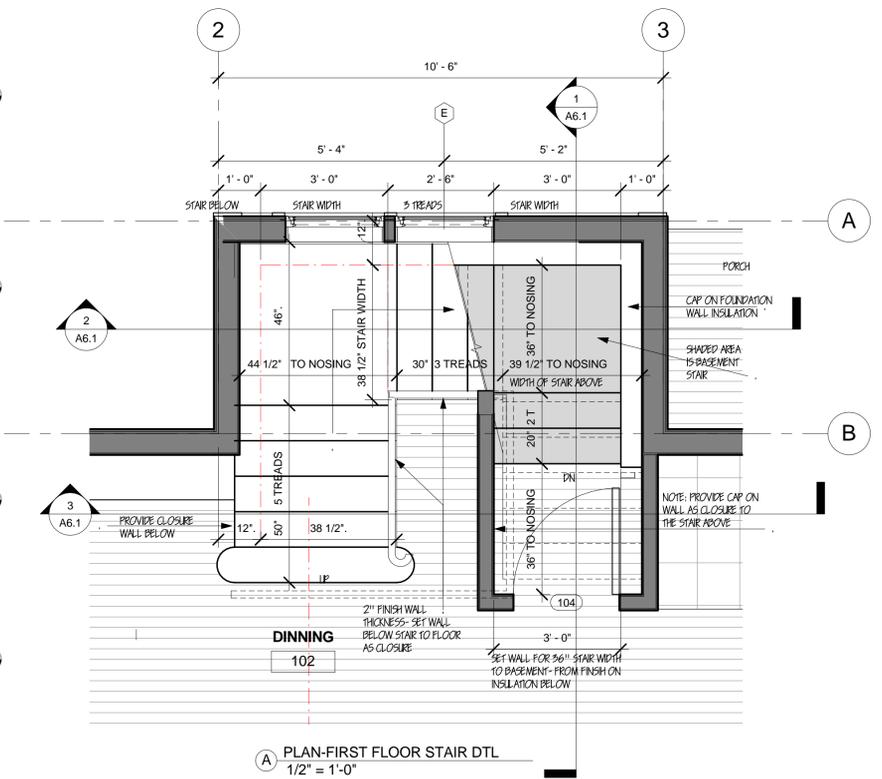


Z:\2014177\Revit\Senecal-451-Revise.dwg

3/12/2015 12:33:47 PM

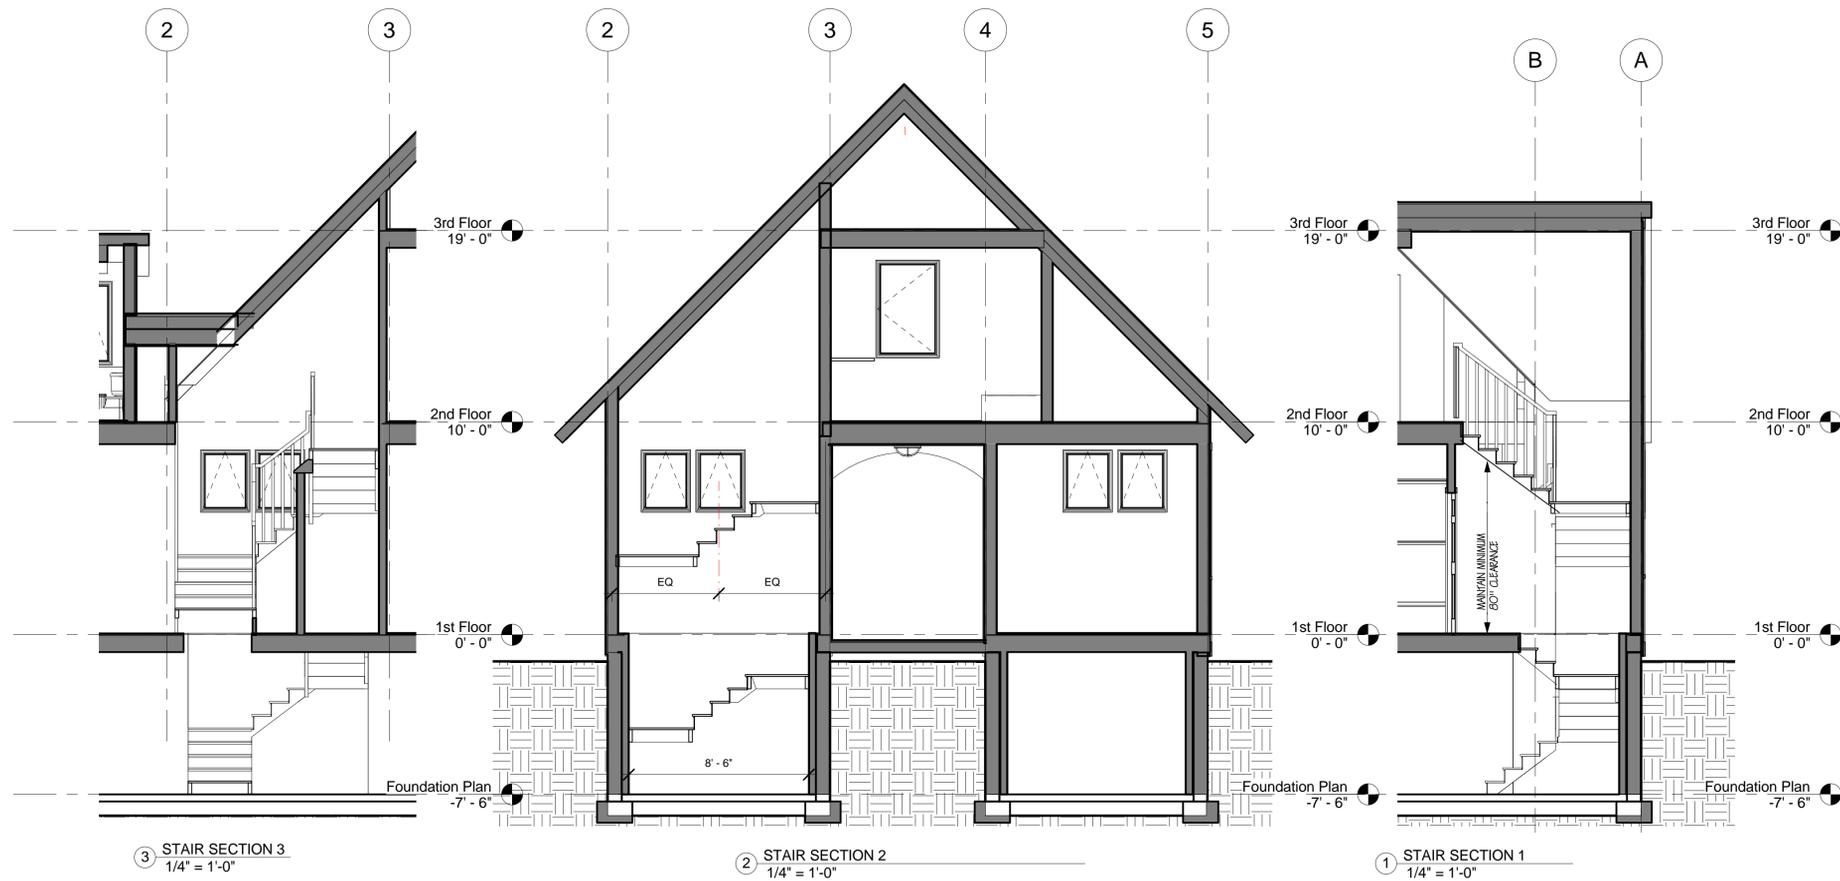

REVIEW ISSUE: MARCH 12, 2015

BRAD RABINOWITZ ARCHITECT
 200 MAIN STREET BURLINGTON, VERMONT 05401
 802 658 0430 T 802 863 6876 F
 www.bradrabinowitzarchitect.com

Design:
SENECAL Residence at Appletree Point
 BURLINGTON, VERMONT

DRAWING TITLE:
**INTERIOR DETAILS-
 STAIRS**

| DATE | REVISION |
|------|----------|
| | |

A6.1
 As indicated
 03/11/15