



LED LIGHTS, BEHIND  
COLORED TRANSLUCENT  
FLEXIGLASS

*Not included*

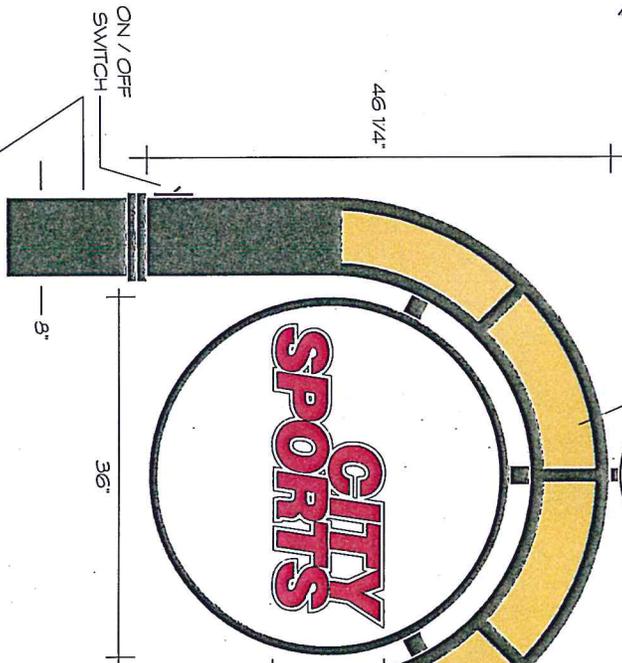

ANY MODIFICATIONS OR DEVIATIONS FROM THESE PLANS  
REQUIRE ZONING APPROVAL PRIOR TO CONSTRUCTION.  
ALL ERRORS IN DIMENSIONS, PLANS OR DETAILING ARE  
FULLY THE RESPONSIBILITY OF THE APPLICANT/OWNER.

EXISTING SQUARE BLACK METAL POST  
SIZE TO BE CONFIRMED

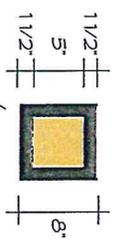

END CAP DETAIL

**RECEIVED**  
MAR 20 2012

DEPARTMENT OF  
PLANNING & ZONING

APPROVED

DATE

PLANNING & ZONING DEPARTMENT  
BURLINGTON, VERMONT

SIGNED

*[Signature]*

DATE 3/29/12

notes

# 553

CITY SPORTS  
FREESTANDING SIGN

CHURCH STREET  
LOCATION

EXTERIOR  
METAL POST  
MOUNT

AREA = 9 SQ. FT.

QTY = ONE  
TWO-FACED

client

CITY SPORTS

scale

1" = 1'-0"

file name

CITY SPORTS  
FREESTANDING R3

date

03/15/12

drawing

JMHD


SPARKY POTTER  
DESIGN GROUP

WOOD & WOOD

DESIGN • SIGN SYSTEMS  
INTERIORS • DECORATIVE ARTS

59 CARROLL ROAD  
WATSFIELD, VERMONT 05673

802-966-5000  
802-966-7916 FAX  
woodwood@mdriver.com

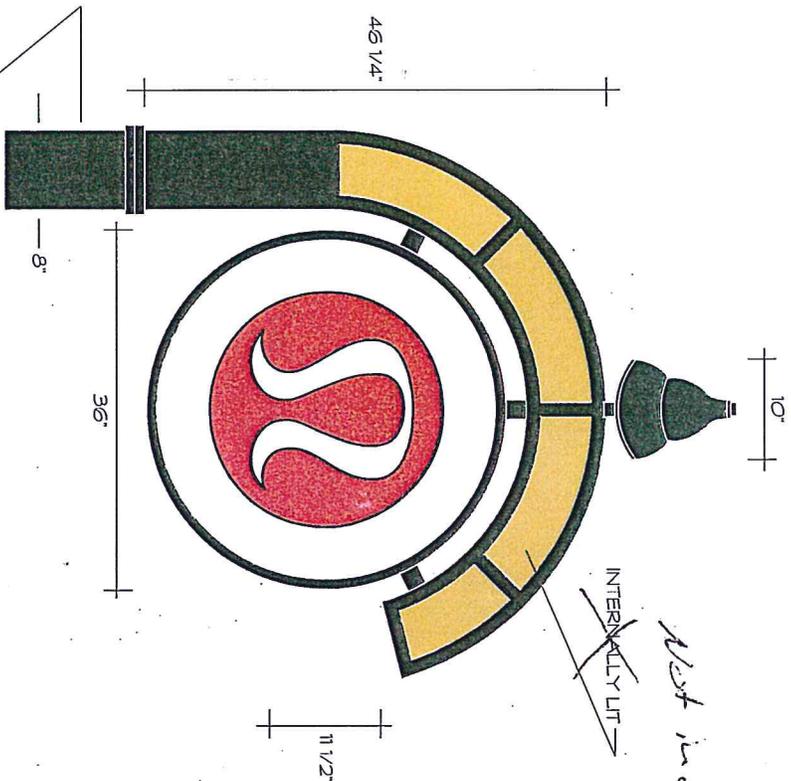

EXISTING SQUARE BLACK METAL POST  
SIZE TO BE CONFIRMED

ANY MODIFICATIONS OR DEVIATIONS FROM THE  
REQUIRE ZONING APPROVAL. PLANNING & ZONING  
ALL ERRORS IN DIMENSIONS, PLANS OR DETAILS SHALL BE  
FULLY THE RESPONSIBILITY OF THE APPLICANT/OWNER.

RECEIVED  
MAY 20 2012

RECEIVED

BUILDING DEPARTMENT

SIGNED: *[Signature]* DATE: 3/22/12  
PLANNING & ZONING APPROVED CLIENT: \_\_\_\_\_  
BUILDING DEPARTMENT DATE: \_\_\_\_\_

notes

- #
- LULULEMON  
BLADE SIGN
- CHURCH STREET  
LOCATION
- EXTERIOR  
METAL POST  
MOUNT
- AREA = 9 SQ. FT.
- QTY = ONE
- TWO-FACED

client

LULULEMON

scale

1" = 1'-0"

file name

LULULEMON,  
BLADE R2

date

02/28/12

drawing

JMHD



SPARKY POTTER  
DESIGN GROUP

**WOOD & WOOD**  
DESIGN • SIGN SYSTEMS  
INTERIORS • DECORATIVE ARTS  
98 CARROLL ROAD  
WATSFIELD, VERMONT 05673



802-496-3000  
802-496-7916 FAX  
woodwood@ndriver.com

SECTION DETAIL  
**HALO-LIT LED**  
 SCALE: NTS

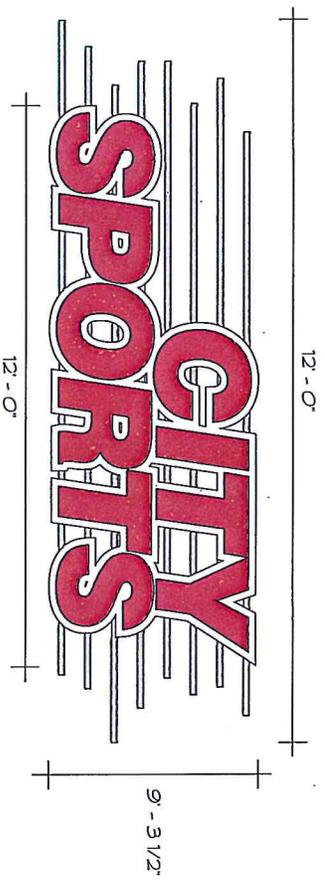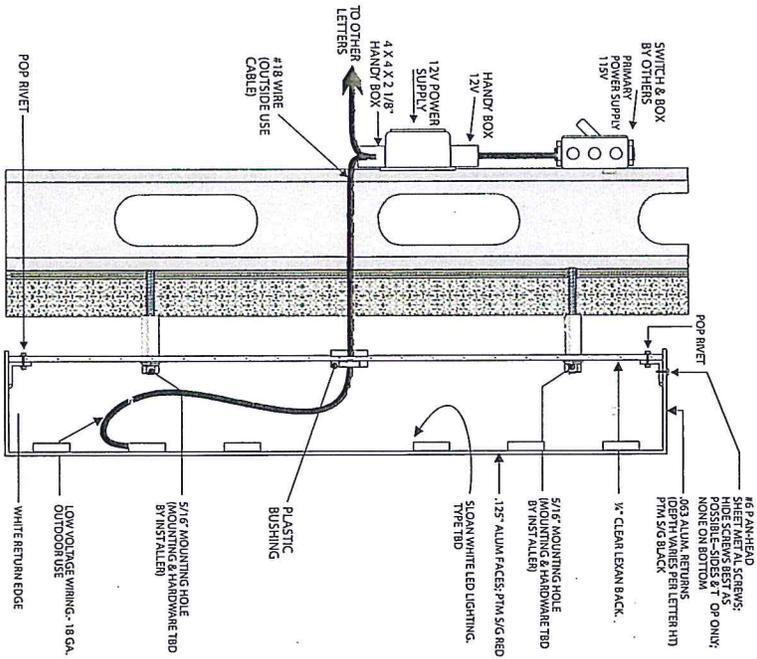

SCALE: 1/2" = 1'-0"

ANY MODIFICATIONS OR DEVIATIONS FROM THESE PLANS  
 REQUIRE ZONING APPROVAL PRIOR TO CONSTRUCTION.  
 ALL ERRORS IN DIMENSIONS, NOTES, PLANS OR DETAILS ARE  
 FULLY THE RESPONSIBILITY OF THE APPLICANT.

SIGNED \_\_\_\_\_ DATE 3/20/12


PLANNING & ZONING DEPARTMENT  
 BURLINGTON, VERMONT

DEPARTMENT OF  
 PLANNING & ZONING

APPROVED \_\_\_\_\_  
 DATE \_\_\_\_\_

**RECEIVED**

notes	# 558 CITY SPORTS HALO LIT LED SIGNS CHURCH & CHERRY STREET LOCATIONS EXTERIOR BRICK BUILDING MOUNT
AREA = 3252 SQ. FT.	QTY = THREE ONE-FACED
client	CITY SPORTS
scale	AS NOTED
file name	CITY SPORTS HALO LIT LED
date	03/16/12
drawing	JMHD
<b>SPARKY POTTER</b> <b>DESIGN GROUP</b>	
<b>WOOD &amp; WOOD</b> DESIGN • SIGN SYSTEMS INTERIORS • DECORATIVE ARTS 98 CARROLL ROAD WATSFIELD, VERMONT 05673 802-496-3000 802-496-7916 FAX woodwood@madriver.com	

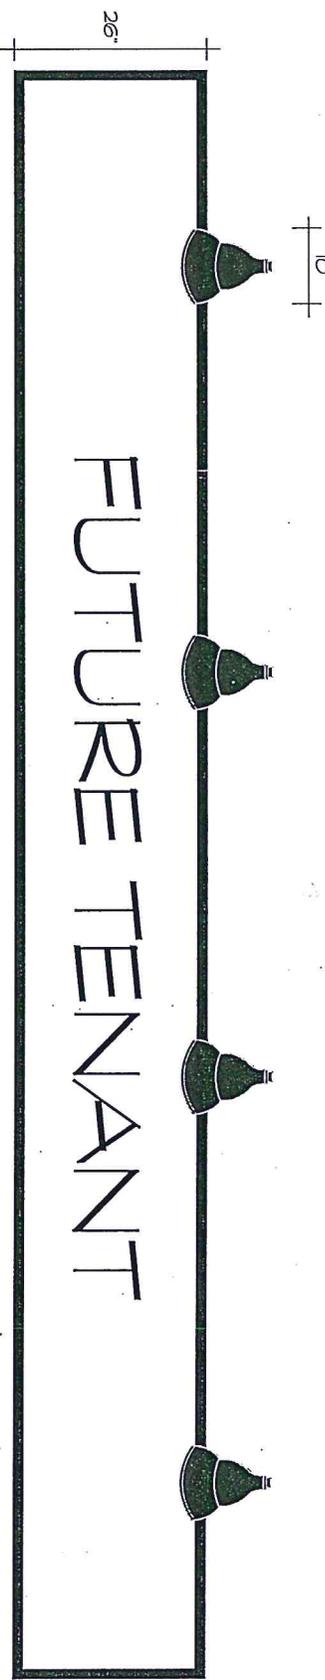

FUTURE TENNANT

ANY MODIFICATIONS OR DEVIATIONS FROM THESE PLANS  
 REQUIRE ZONING APPROVAL PRIOR TO CONSTRUCTION.  
 ALL ERRORS IN THESE SIGNS, PLANS OR DETAILS ARE  
 FULLY THE RESPONSIBILITY OF THE APPLICANT/OWNER.

THE  
 ITC  
 INC.

THAT  
 PLANNING & ZONING DEPARTMENT  
 BURLINGTON, VERMONT

SIGNED \_\_\_\_\_ DATE 3-29-12


**RECEIVED**

MAR 20 2012

DEPARTMENT OF  
 PLANNING & ZONING

APPROVED \_\_\_\_\_  
 DATE \_\_\_\_\_

notes	#	TENANT FASCIA SIGN
		CHURCH STREET LOCATION
		EXTERIOR BRICK BUILDING MOUNT
		AREA = 39 SQ. FT. QTY = ONE ONE-FACED
client		29 CHURCH
scale		3/4" = 1' - 0"
file name		TENANT FASCIA R1
date		02/29/12
drawing		JH-D
<b>SPARKY POTTER          DESIGN GROUP</b>		
<b>WOOD &amp; WOOD</b> DESIGN • SIGN SYSTEMS INTERIORS • DECORATIVE ARTS 98 CARROLL ROAD WATSFIELD, VERMONT 05673		
802-496-3000 802-496-7916 FAX woodwood@madriver.com		

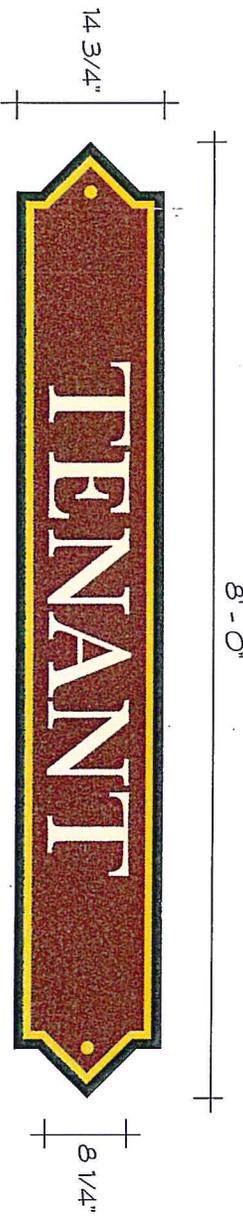

FONT OPTION 1: NEWBSKILL BT  
 FONTS TO BE DETERMINED BY TENANT LOGO?

ANY MODIFICATIONS OR DEVIATIONS FROM THESE PLANS  
 REQUIRE ZONING APPROVAL PRIOR TO CONSTRUCTION.  
 ALL ERRORS IN DRAWING, PLAN, PLANS OR DETAILS ARE  
 FULLY THE RESPONSIBILITY OF THE APPLICANT/OWNER.


**TENANT APPROVAL**  
 SIGNED: *[Signature]* DATE: 3/29/12  
 PLANNING & ZONING DEPARTMENT  
 BURLINGTON, VERMONT

**RECEIVED**  
 MAR 20 2012

DEPARTMENT OF  
 PLANNING & ZONING

APPROVED \_\_\_\_\_  
 DATE \_\_\_\_\_

notes	#	TENANT SIGNS CHURCH & CHERRY STREET LOCATIONS
		EXTERIOR BRICK BUILDING MOUNT
		AREA = 10 SQ. FT. EACH
		QTY = SEVEN ONE-FACED
client		29 CHURCH
scale		1" = 1' - 0"
file name		TENANT SIGNS
date		02/27/12
drawing		JMHD
<b>SPARKY POTTER          DESIGN GROUP</b>		
<b>WOOD &amp; WOOD</b> DESIGN • SIGN SYSTEMS INTERIORS • DECORATIVE ARTS 98 CHEROKEE ROAD WAITSFIELD, VERMONT 05673  802-496-4300 802-496-7916 FAX woodwood@mndriver.com		

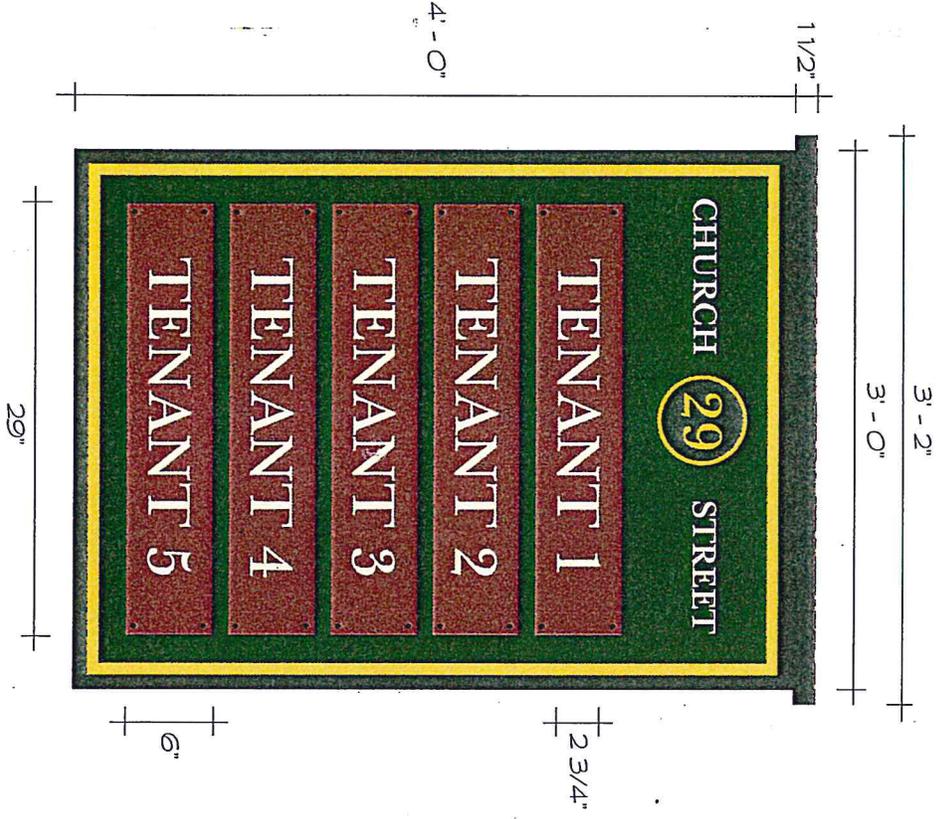

FONT OPTION 1: NEWBSKVL1.BT  
 FONTS TO BE DETERMINED BY TENANT LOGO?

ANY MODIFICATIONS OR DEVIATIONS FROM THESE PLANS  
 REQUIRE ZONING APPROVAL PRIOR TO CONSTRUCTION.  
 ALL ERRORS IN DIMENSIONS, PLANS OR DETAILING ARE  
 FULLY THE RESPONSIBILITY OF THE APPLICANT/OWNER.  
 SIGNED: *[Signature]* DATE: 3/22/12  
 PLANNING & ZONING DEPARTMENT  
 BURLINGTON, VERMONT

**RECEIVED**

MAR 20 2012

DEPARTMENT OF  
 PLANNING & ZONING

APPROVED \_\_\_\_\_  
 DATE \_\_\_\_\_

notes	#	CHURCH STREET TENANT DIRECTORY
		CHURCH STREET LOCATION
		EXTERIOR BRICK BUILDING MOUNT
		AREA = 13.06 SQ. FT.
		QTY = ONE ONE-FACED
client		29 CHURCH
scale		1 1/2" = 1' - 0"
file name		CHURCH DIRECTORY RI
date		02/28/12
		<i>Drawing</i> JMHD
<b>SPARKY POTTER          DESIGN GROUP</b>		
<b>WOOD &amp; WOOD</b> DESIGN • SIGN SYSTEMS INTERIORS • DECORATIVE ARTS 98 CARROLL ROAD WATSFIELD, VERMONT 05673  802-496-3000 802-496-7916 FAX woodwood@madriver.com		

6'-0"

CHURCH ST.

FONT OPTION 1: NEWBASKVILL BT

CHERRY ST.

CHURCH ST.

FONT OPTION 2: PADUA

CHERRY ST.

CHURCH ST.

FONT OPTION 2: ACANTHUS SSI

CHERRY ST.

100%

RECEIVED

MAR 20 2012

ANY MODIFICATIONS OR DEVIATIONS FROM THESE PLANS  
REQUIRE ZONING APPROVAL PRIOR TO CONSTRUCTION.  
ALL ERRORS IN DIMENSIONS, PLANS OR DETAILING ARE  
FULLY THE RESPONSIBILITY OF THE APPLICANT/OWNER.

DEPARTMENT OF  
PLANNING & ZONING

SIGNED

*[Signature]*

DATE 3-23-12 APPROVED

PLANNING & ZONING DEPARTMENT

DATE

BURLINGTON VERMONT

notes

#

STREET SIGNS  
CHURCH & CHERRY  
STREET LOCATIONS

EXTERIOR,  
BRICK BUILDING  
MOUNT

AREA = 8 SQ. FT.  
EACH

QTY = ONE EACH  
ONE-FACED,  
TOTAL OF TWO

client

29 CHURCH

scale

1" = 1' - 0"

file name

STREET SIGNS

date

02/27/12

drawing

JMH

SPARKY POTTER  
DESIGN GROUP

WOOD & WOOD  
DESIGN • SIGN SYSTEMS  
INTERIORS • DECORATIVE ARTS  
98 FARROLL ROAD  
WAITSFIELD, VERMONT 05673



802-496-3000  
802-496-7916 FAX  
woodwood@mdrtvc.com

APPROX.  
34 1/4"

CHURCH & CHERRY

FONT OPTION 1: NEWBASKVLL BT

9"  
16"

APPROX. 14 - 2"

CHURCH & CHERRY

FONT OPTION 2: PADUA

CHURCH & CHERRY

FONT OPTION 2: ACANTHUS SSI

ANY MODIFICATIONS OR DEVIATIONS FROM THESE PLANS  
REQUIRE SEPARATE APPROVAL PRIOR TO CONSTRUCTION.  
ALL PERSONS IN CHARGE OF DETAILING ARE  
FULLY THE RESPONSIBILITY OF THE APPLICANT/OWNER.

SIGNED

*[Signature]*

DATE 3/25/12

PLANNING & ZONING DEPARTMENT

DEPARTMENT OF  
PLANNING & ZONING  
DATE

MAR 20 2012

RECEIVED

notes

#  
CHURCH & CHERRY  
FASCIA SIGN

CHERRY STREET  
LOCATION

EXTERIOR STEEL  
HEAM MOUNT.  
MEASUREMENTS  
TO BE CONFIRMED

AREA =  
APPROX. 40.43 SQ. FT

QTY = ONE  
ONE-FACED

client  
29 CHURCH

scale  
3/4" = 1' - 0"

file name  
CHURCH & CHERRY  
FASCIA RI

date  
02/28/12

drawing  
JMHD

SPARKY POTTER  
DESIGN GROUP

WOOD & WOOD  
DESIGN + SIGN SYSTEMS  
INTERIORS + DECORATIVE ARTS  
31 CARRILL ROAD  
WAITSFIELD, VERMONT 05653



802-496-3000  
802-496-7916 FAX  
woodwood@mndriver.com

notes

# 558

CHERRY STREET  
SOUTH ELEVATION B

EXTERIOR  
BUILDING MOUNT

client

29 CHURCH

scale

1/8" = 1' - 0"

file name

CITY SPORTS  
SOUTH ELEVATION B R6

date

03/20/12

drawing


JMHD

**SPARKY POTTER  
DESIGN GROUP**

**WOOD & WOOD**  
DESIGN • SIGN SYSTEMS  
INTERIORS • DECORATIVE ARTS  
98 CARROLL ROAD  
WAITSFIELD, VERMONT 05673



802-496-3000  
802-496-7916 FAX  
woodwood@madriver.com

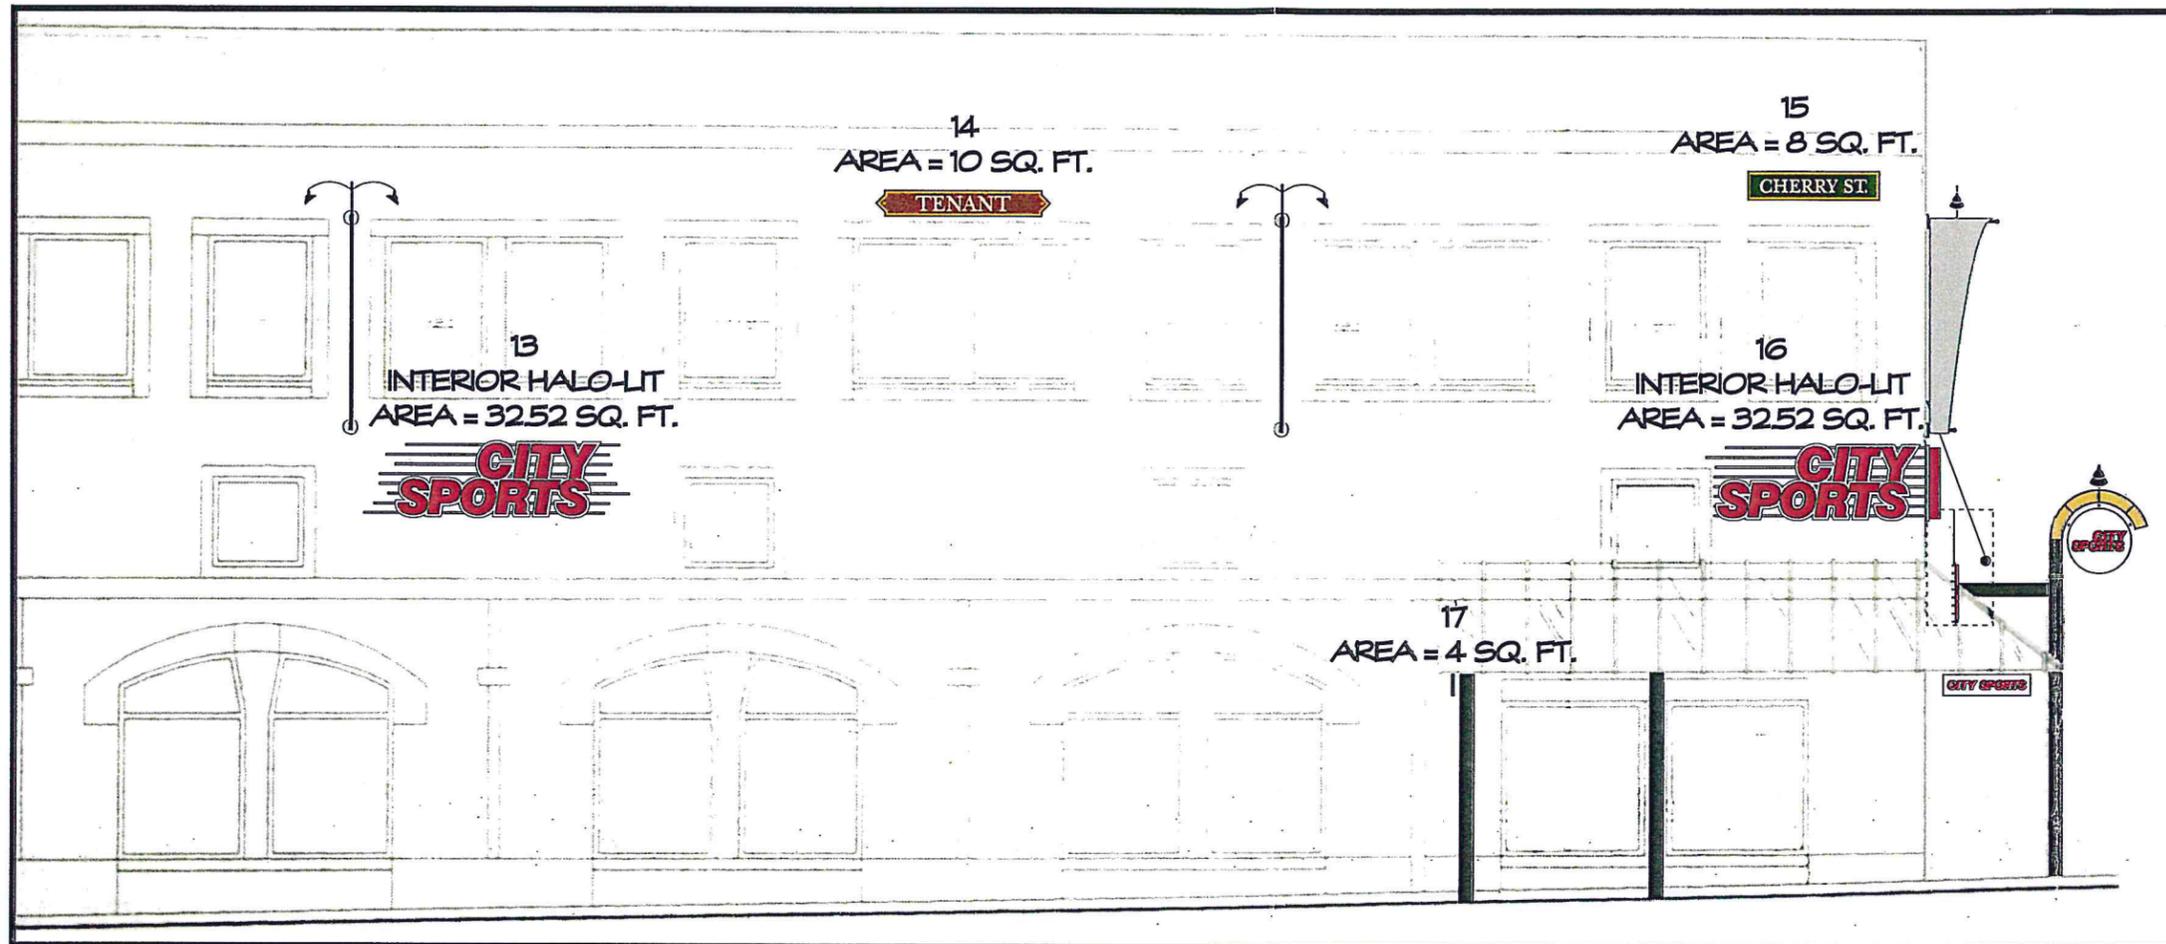

ANY MODIFICATIONS OR DEVIATIONS FROM THESE PLANS  
REQUIRE ZONING APPROVAL PRIOR TO CONSTRUCTION.  
ALL ERRORS IN DIMENSIONS, PLANS OR DETAILING ARE  
FULLY THE RESPONSIBILITY OF THE APPLICANT/OWNER.

**FINAL APPROVAL**  
SIGNED [Signature] DATE 3/29/12

PLANNING & ZONING DEPARTMENT  
BURLINGTON, VERMONT

*No banners or  
banner lighting  
included*

**RECEIVED**

MAR 20 2012


DEPARTMENT OF  
PLANNING & ZONING

CITY SPORTS SOUTH ELEVATION TOTAL PARALLEL SIGN AREA = 65.04 SQ. FT.  
CITY SPORTS SOUTH ELEVATION TOTAL PROJECTING SIGN AREA = 8 SQ. FT.  
TENANT SOUTH ELEVATION TOTAL PROJECTING SIGN AREA = 8 SQ. FT.  
SOUTH ELEVATION TOTAL PARALLEL SIGN AREA = 198.31 SQ. FT.

CITY SPORTS ALLOWED TOTAL OF 238 SQ. FT. FOR SOUTH AND EAST ELEVATION  
CITY SPORTS ALLOWED TOTAL OF 79.9 SQ. FT. FOR EAST ELEVATION (CHURCH ST.)  
CITY SPORTS ALLOWED TOTAL OF 159 SQ. FT. FOR SOUTH ELEVATION (CHERRY ST.)

150' CHURCH ST. X 1.5 PER LINEAR FOOT = 225 SQ. FT. TOTAL PARALLEL SIGNS  
300' CHERRY ST. X 1.5 PER LINEAR FOOT = 200 SQ. FT. TOTAL PARALLEL SIGNS

APPROVED \_\_\_\_\_  
DATE \_\_\_\_\_

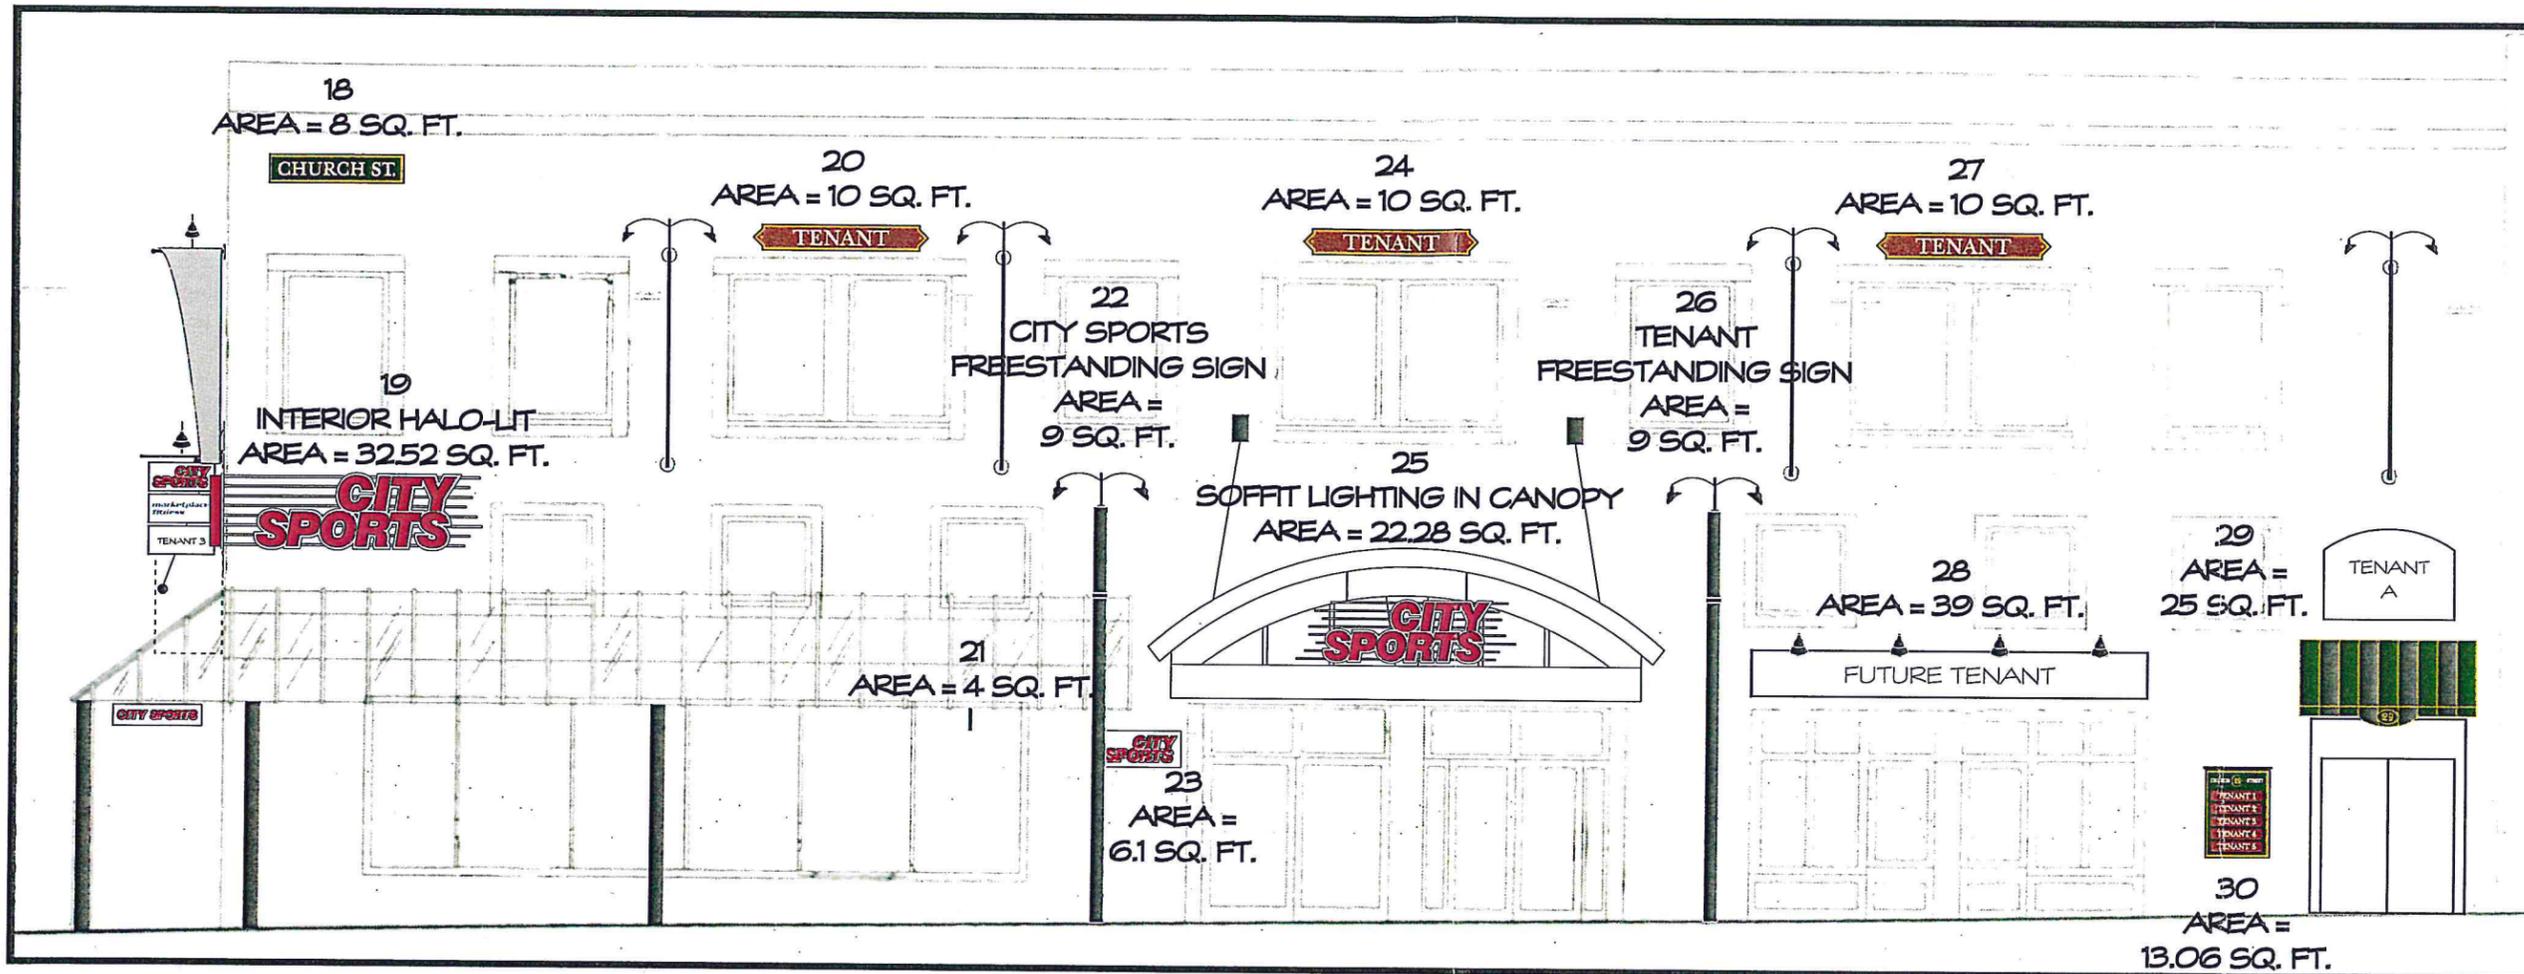

CITY SPORTS EAST ELEVATION TOTAL PARALLEL SIGN AREA = 60.9 SQ. FT.  
 CITY SPORTS EAST ELEVATION TOTAL PROJECTING SIGN AREA = 4 SQ. FT.  
 CITY SPORTS EAST ELEVATION TOTAL FREESTANDING SIGN AREA = 9 SQ. FT.  
 TENANT EAST ELEVATION TOTAL FREESTANDING SIGN AREA = 9 SQ. FT.  
 EAST ELEVATION TOTAL PARALLEL SIGN AREA = 175.96 SQ. FT.

CITY SPORTS ALLOWED TOTAL OF 238 SQ. FT. FOR SOUTH AND EAST ELEVATION  
 CITY SPORTS ALLOWED TOTAL OF 79.9 SQ. FT. FOR EAST ELEVATION (CHURCH ST.)  
 CITY SPORTS ALLOWED TOTAL OF 159 SQ. FT. FOR SOUTH ELEVATION (CHERRY ST.)

150' CHURCH ST. X 1.5 PER LINEAR FOOT = 225 SQ. FT. TOTAL PARALLEL SIGNS  
 300' CHERRY ST. X 1.5 PER LINEAR FOOT = 200 SQ. FT. TOTAL PARALLEL SIGNS

ANY MODIFICATIONS OR DEVIATIONS FROM THESE PLANS  
 REQUIRE ZONING APPROVAL PRIOR TO CONSTRUCTION.  
 ALL ERRORS IN DIMENSIONS, PLANS OR DETAILING ARE  
 FULLY THE RESPONSIBILITY OF THE APPLICANT/OWNER.

FINAL APPROVAL  
 SIGNED *[Signature]* DATE 3/29/12

PLANNING & ZONING DEPARTMENT  
 BURLINGTON, VERMONT

*No banners or banner lighting included*  
**RECEIVED**  
 MAR 20 2012

DEPARTMENT OF  
 PLANNING & ZONING

APPROVED  
 DATE \_\_\_\_\_

notes

# 558

OPTION A

CHURCH STREET  
 EAST ELEVATION

EXTERIOR  
 BUILDING MOUNT

client

29 CHURCH

scale

1/8" = 1' - 0"

file name

CITY SPORTS  
 EAST ELEVATION R8

date

03/20/12

drawing


JMHD

**SPARKY POTTER  
 DESIGN GROUP**

**WOOD & WOOD**  
 DESIGN • SIGN SYSTEMS  
 INTERIORS • DECORATIVE ARTS  
 98 CARROLL ROAD  
 WAITSFIELD, VERMONT 05673



802-496-3000  
 802-496-7916 FAX  
 woodwood@madriver.com

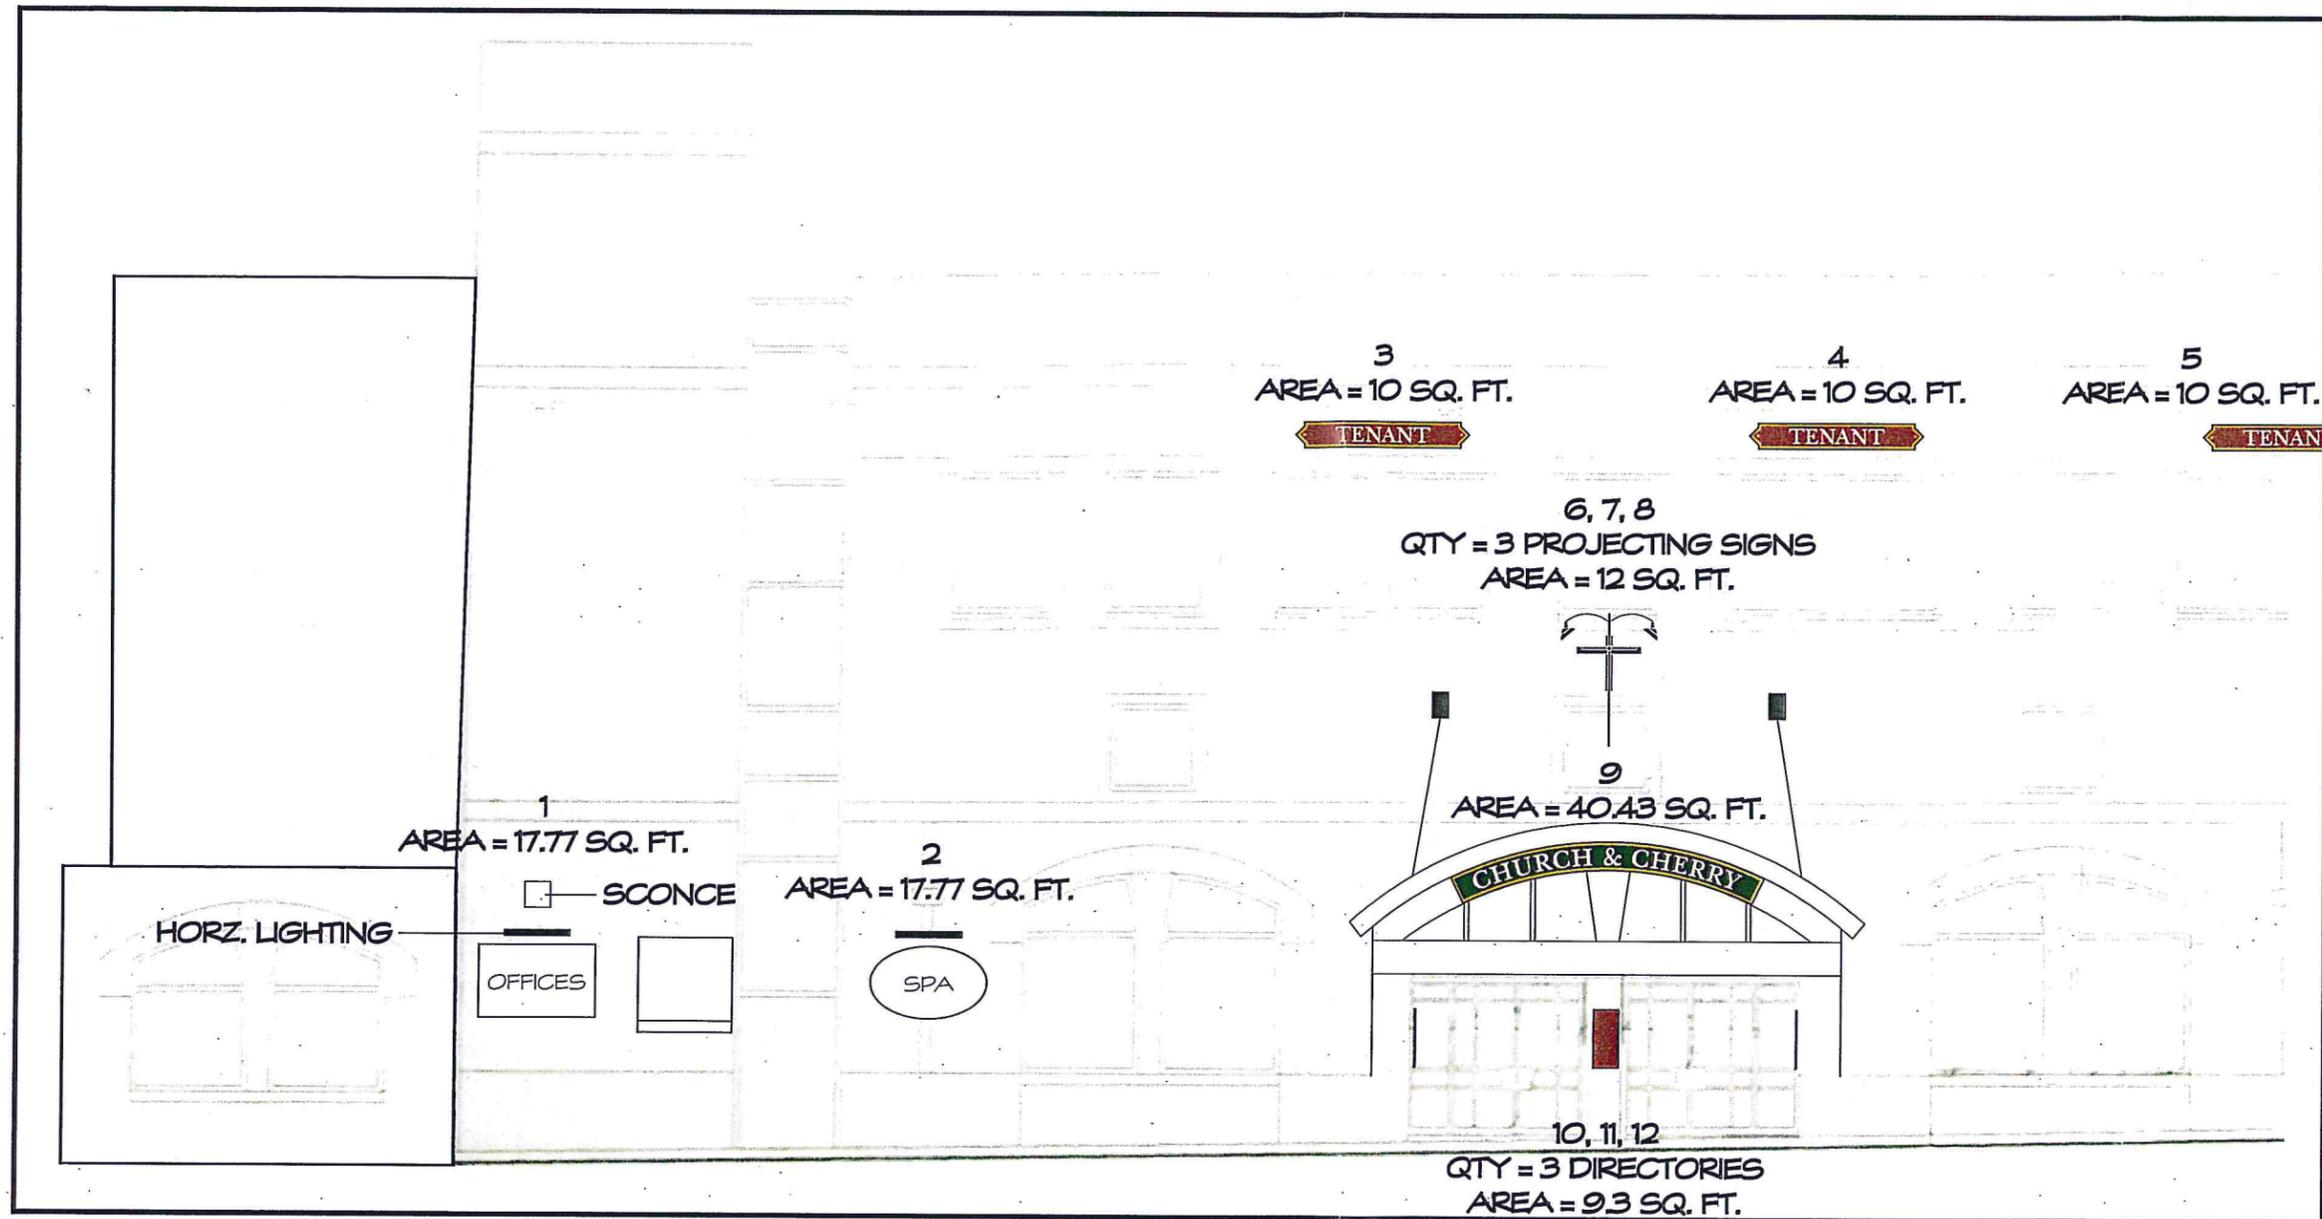

CITY SPORTS SOUTH ELEVATION TOTAL PARALLEL SIGN AREA = 65.04 SQ. FT.  
 CITY SPORTS SOUTH ELEVATION TOTAL PROJECTING SIGN AREA = 8 SQ. FT.  
 TENANT SOUTH ELEVATION TOTAL PROJECTING SIGN AREA = 8 SQ. FT.  
 SOUTH ELEVATION TOTAL PARALLEL SIGN AREA = 198.31 SQ. FT.

CITY SPORTS ALLOWED TOTAL OF 238 SQ. FT. FOR SOUTH AND EAST ELEVATION  
 CITY SPORTS ALLOWED TOTAL OF 79.9 SQ. FT. FOR EAST ELEVATION (CHURCH ST.)  
 CITY SPORTS ALLOWED TOTAL OF 159 SQ. FT. FOR SOUTH ELEVATION (CHERRY ST.)

150' CHURCH ST. X 1.5 PER LINEAR FOOT = 225 SQ. FT. TOTAL PARALLEL SIGNS  
 300' CHERRY ST. X 1.5 PER LINEAR FOOT = 200 SQ. FT. TOTAL PARALLEL SIGNS

NOTE  
 ANY MODIFICATIONS OR DEVIATIONS FROM THESE PLANS  
 REQUIRE ZONING APPROVAL PRIOR TO CONSTRUCTION  
 ALL ERRORS IN DIMENSIONS, PLANS OR DETAILING ARE  
 FULLY THE RESPONSIBILITY OF THE APPLICANT/OWNER

RECEIVED  
 MAR 20 2012  
 DEPARTMENT OF  
 PLANNING & ZONING  
 SIGNED: [Signature] DATE 3/29/12  
 PLANNING & ZONING DEPARTMENT  
 BURLINGTON, VERMONT

APPROVED \_\_\_\_\_  
 DATE \_\_\_\_\_

notes  
 # 558  
 OPTION A  
 CHERRY STREET  
 SOUTH ELEVATION A  
 EXTERIOR  
 BUILDING MOUNT

client  
 29 CHURCH

scale  
 1/8" = 1' - 0"

file name  
 CITY SPORTS  
 SOUTH ELEVATION A R3


date  
 03/20/12

drawing  
 JMHD

SPARKY POTTER  
 DESIGN GROUP

WOOD & WOOD  
 DESIGN • SIGN SYSTEMS  
 INTERIORS • DECORATIVE ARTS  
 98 CARROLL ROAD  
 WAITSFIELD, VERMONT 05673

W&W  
 802-496-3000  
 802-496-7916 FAX  
 woodwood@madriver.com

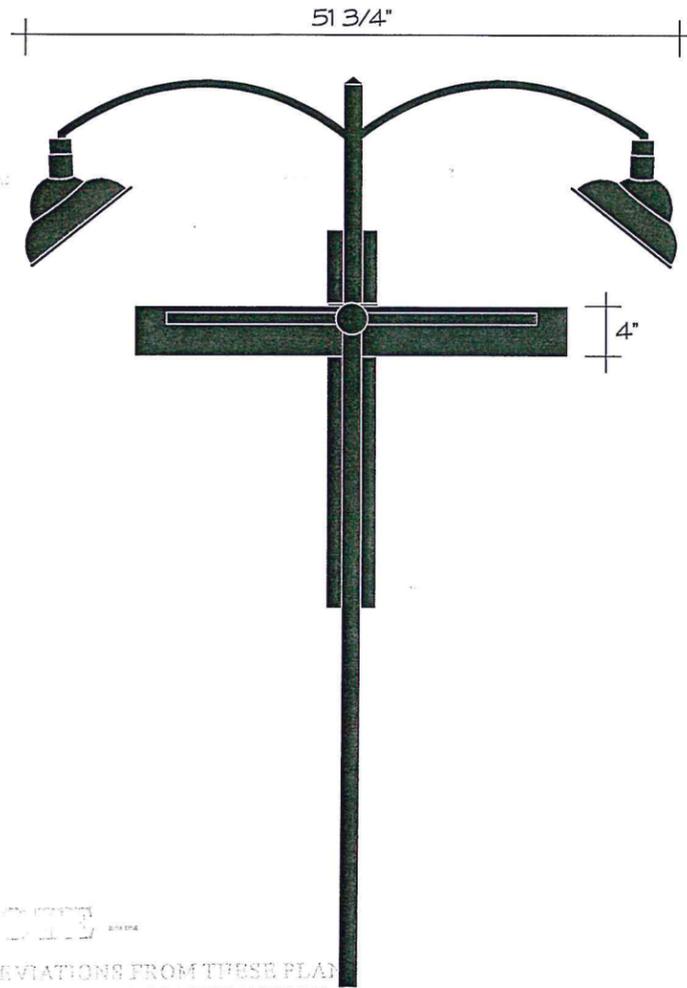

--- NOTE ---

ANY MODIFICATIONS OR DEVIATIONS FROM THESE PLANS REQUIRE ZONING APPROVAL PRIOR TO CONSTRUCTION. ALL ERRORS IN DIMENSIONS, PLANS OR DETAILING ARE FULLY THE RESPONSIBILITY OF THE APPLICANT/OWNER.

FINAL APPROVAL

SIGNED [Signature] DATE 3/29/12  
 PLANNING & ZONING DEPARTMENT  
 BURLINGTON, VERMONT

APPROVED \_\_\_\_\_  
 DATE \_\_\_\_\_

**notes**

# 558

OPTION A

CHERRY STREET  
 TENANT BLADE SIGNS

CHERRY STREET  
 LOCATION-

EXTERIOR  
 BRICK BUILDING  
 MOUNT

AREA = 4 SQ. FT. EACH  
 TOTAL AREA = 12 SQ. FT.

QTY = THREE  
 TWO-FACED

**client**

29 CHURCH

**scale**

1" = 1' - 0"

**file name**

CHERRY TENANT  
 BLADE R2

**date**

03/20/12

**drawing**

JMHD

**SPARKY POTTER  
 DESIGN GROUP**

**WOOD & WOOD**  
 DESIGN • SIGN SYSTEMS  
 INTERIORS • DECORATIVE ARTS  
 98 CARROLL ROAD  
 WAITSFIELD, VERMONT 05673



802-496-3000  
 802-496-7916 FAX  
 woodwood@madriver.com