


**CENTENNIAL
BROOK FLOW
RESTORATION
PLAN**

City of Burlington
 City of South Burlington
 Vermont Agency of
 Transportation
 University of Vermont

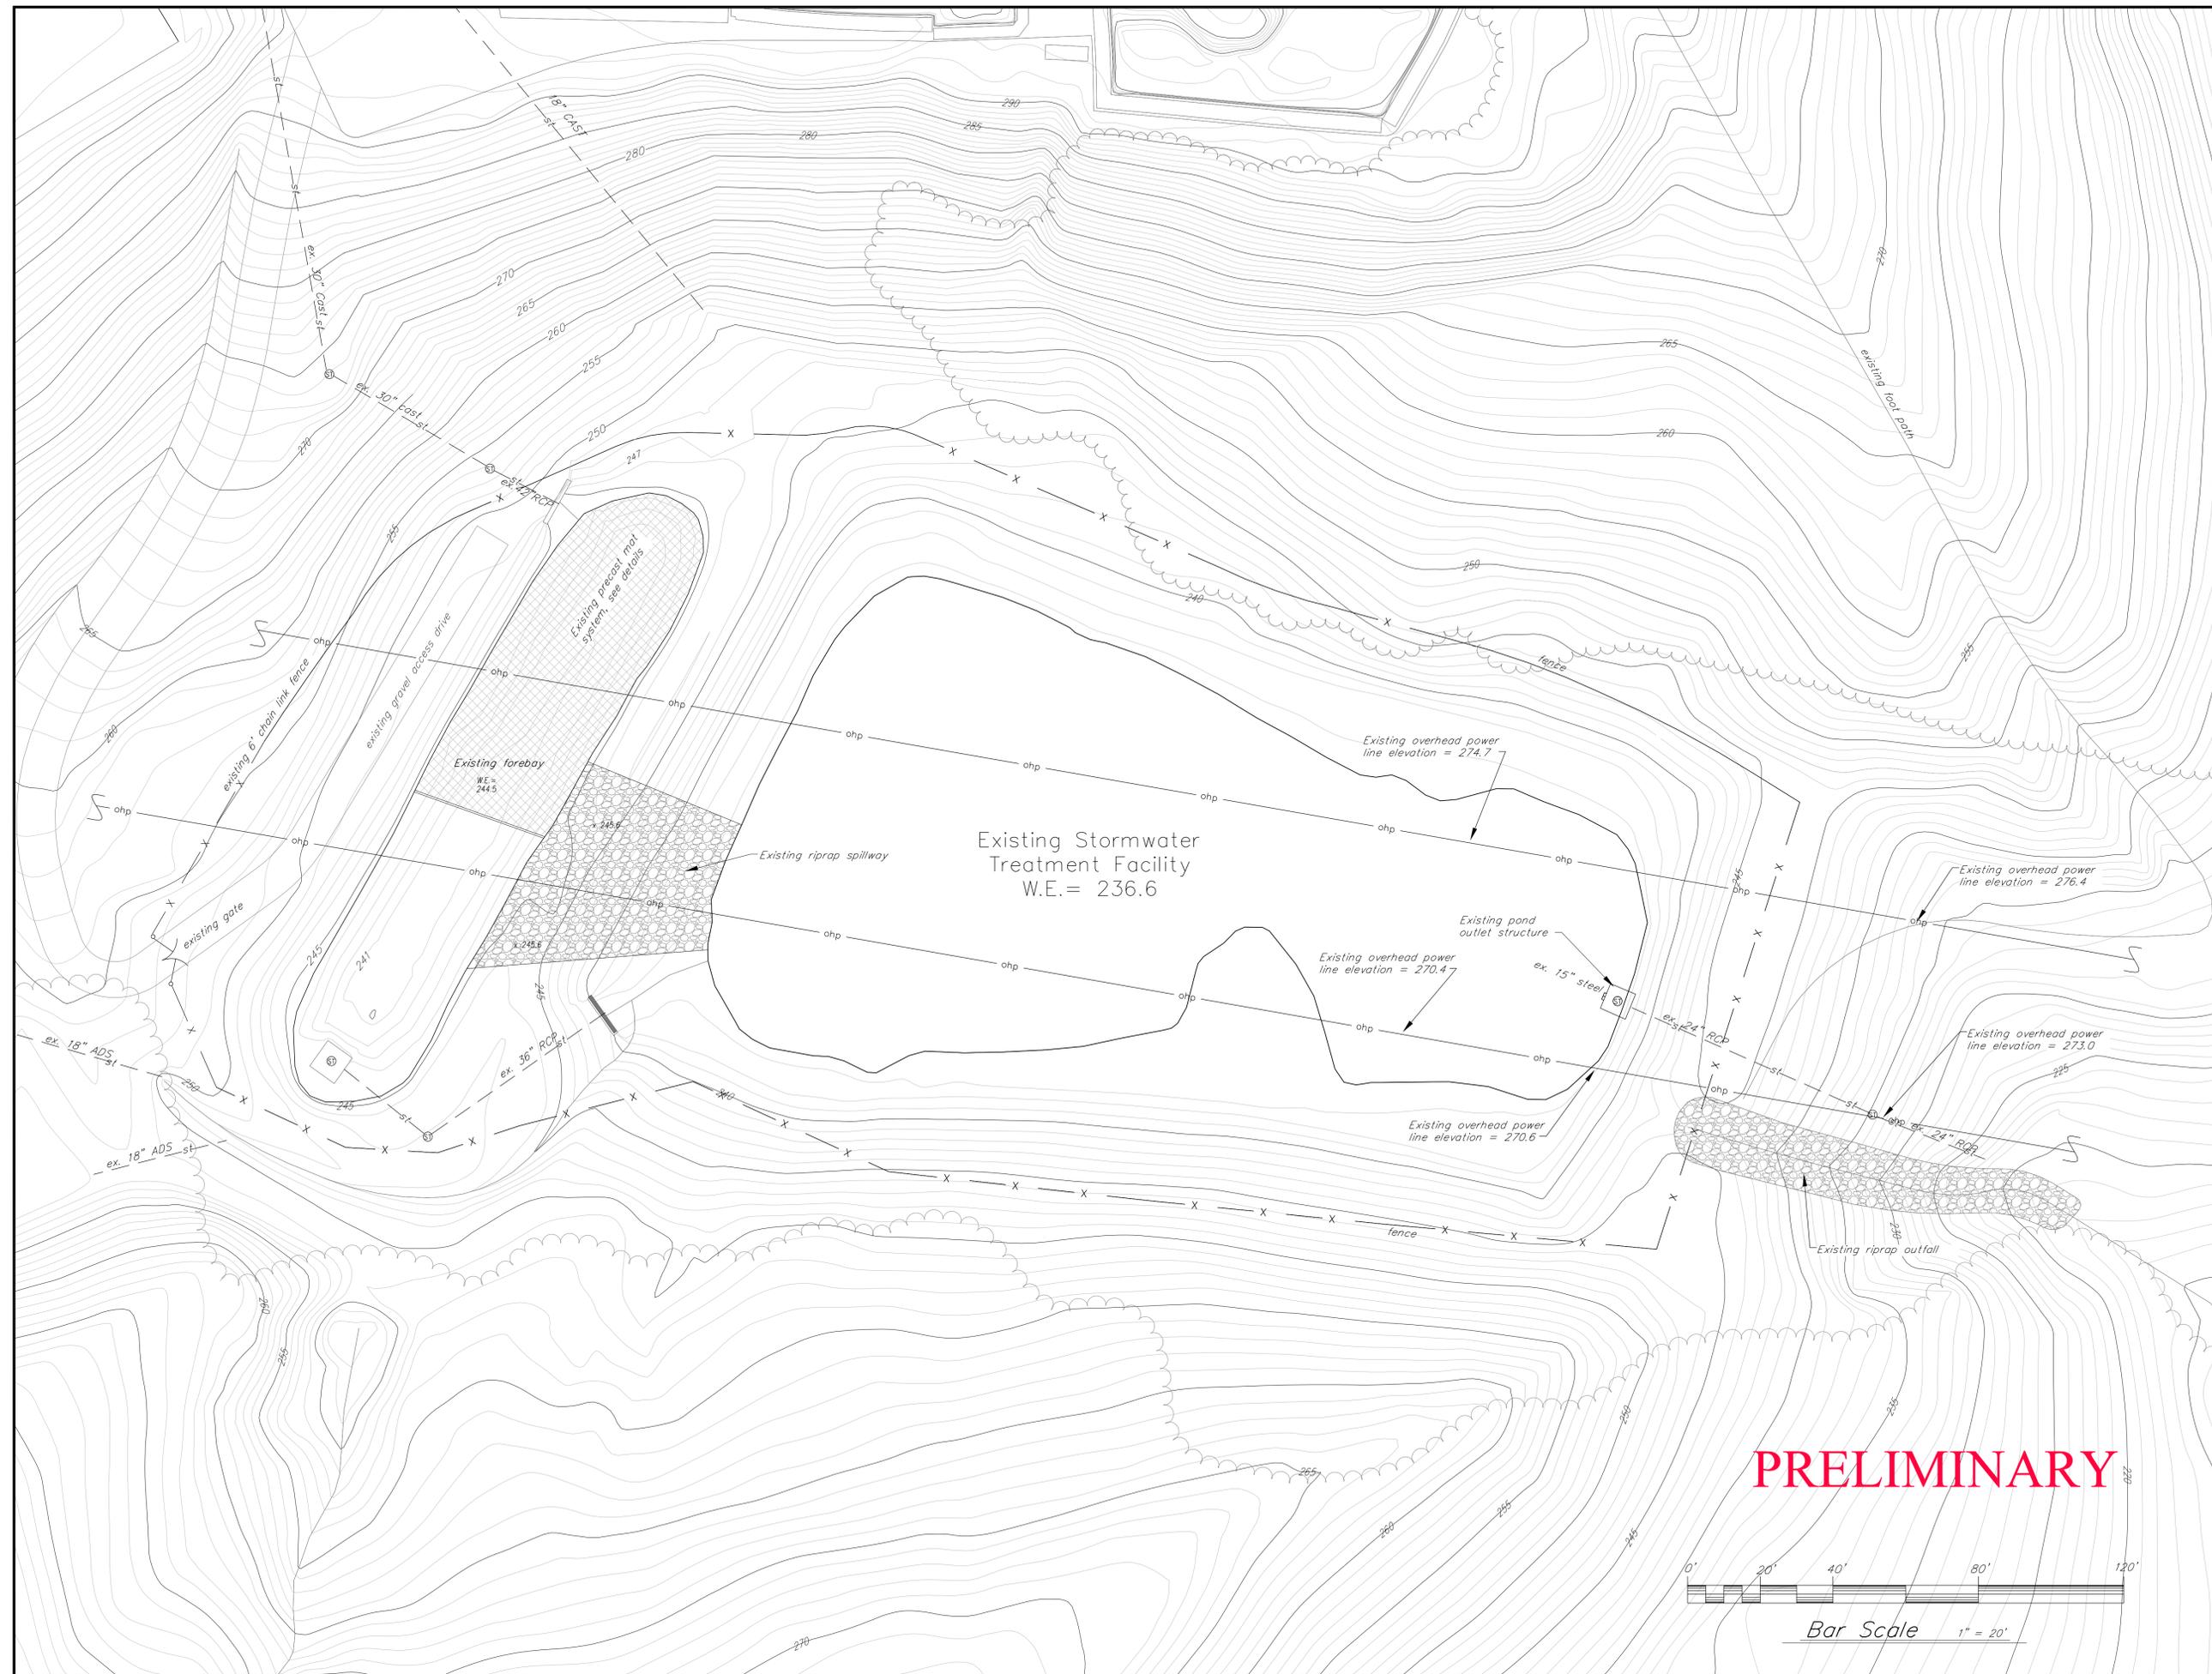

Project:
**NORTH CAMPUS
 STORMWATER
 FACILITY
 IMPROVEMENTS**

Project No. 13170
 Scale 1" = 20'
 Drawn by DMR/TJB
 Checked by
 Date 7/16/2014

Revisions	No.	Date

Drawing Title
**Existing
 Conditions
 Plan**

Drawing No.
EX-1