


6 Catherine St.
 Proposed site plan
 Replace existing garage, deck & driveway. Add fence.

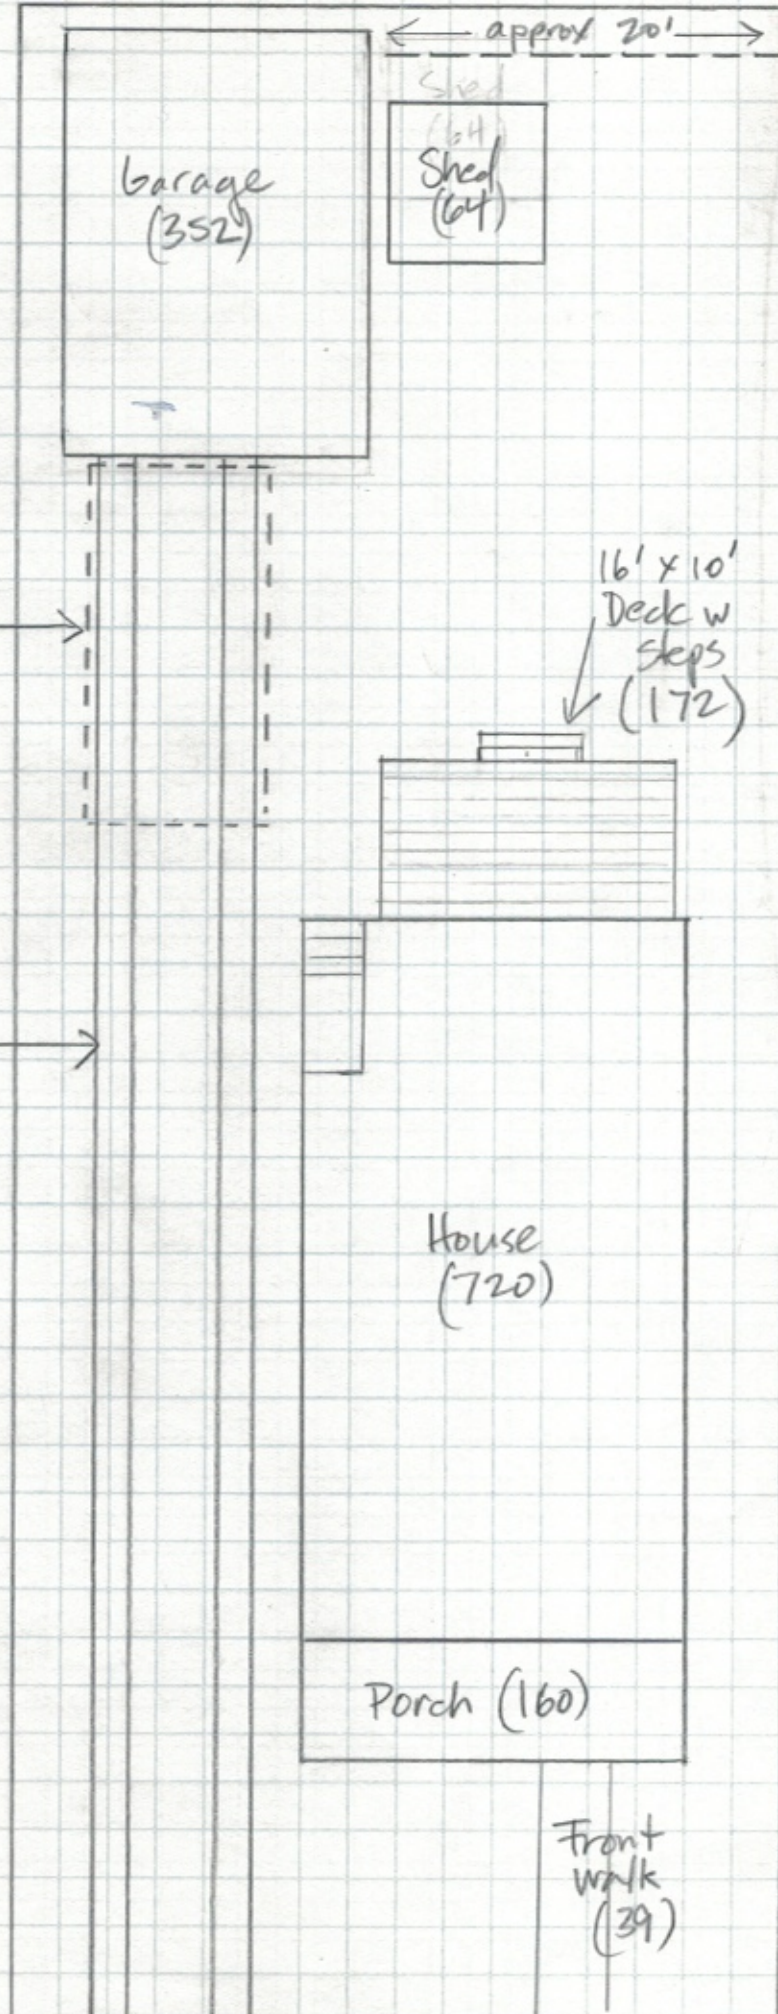

Proposed Fence to match existing fence on east lot line

Parking space for Compact car (144)

16' x 10' Deck w steps (172)

Ribbon drive to replace asphalt (248)

106.7' (1" = 10')

$$\frac{1899}{4276} = 44.4\% \text{ coverage}$$

House (720)

Porch (160)

Front walk (39)

40'