



Proposed Awning/Tent Layout

Not to Scale

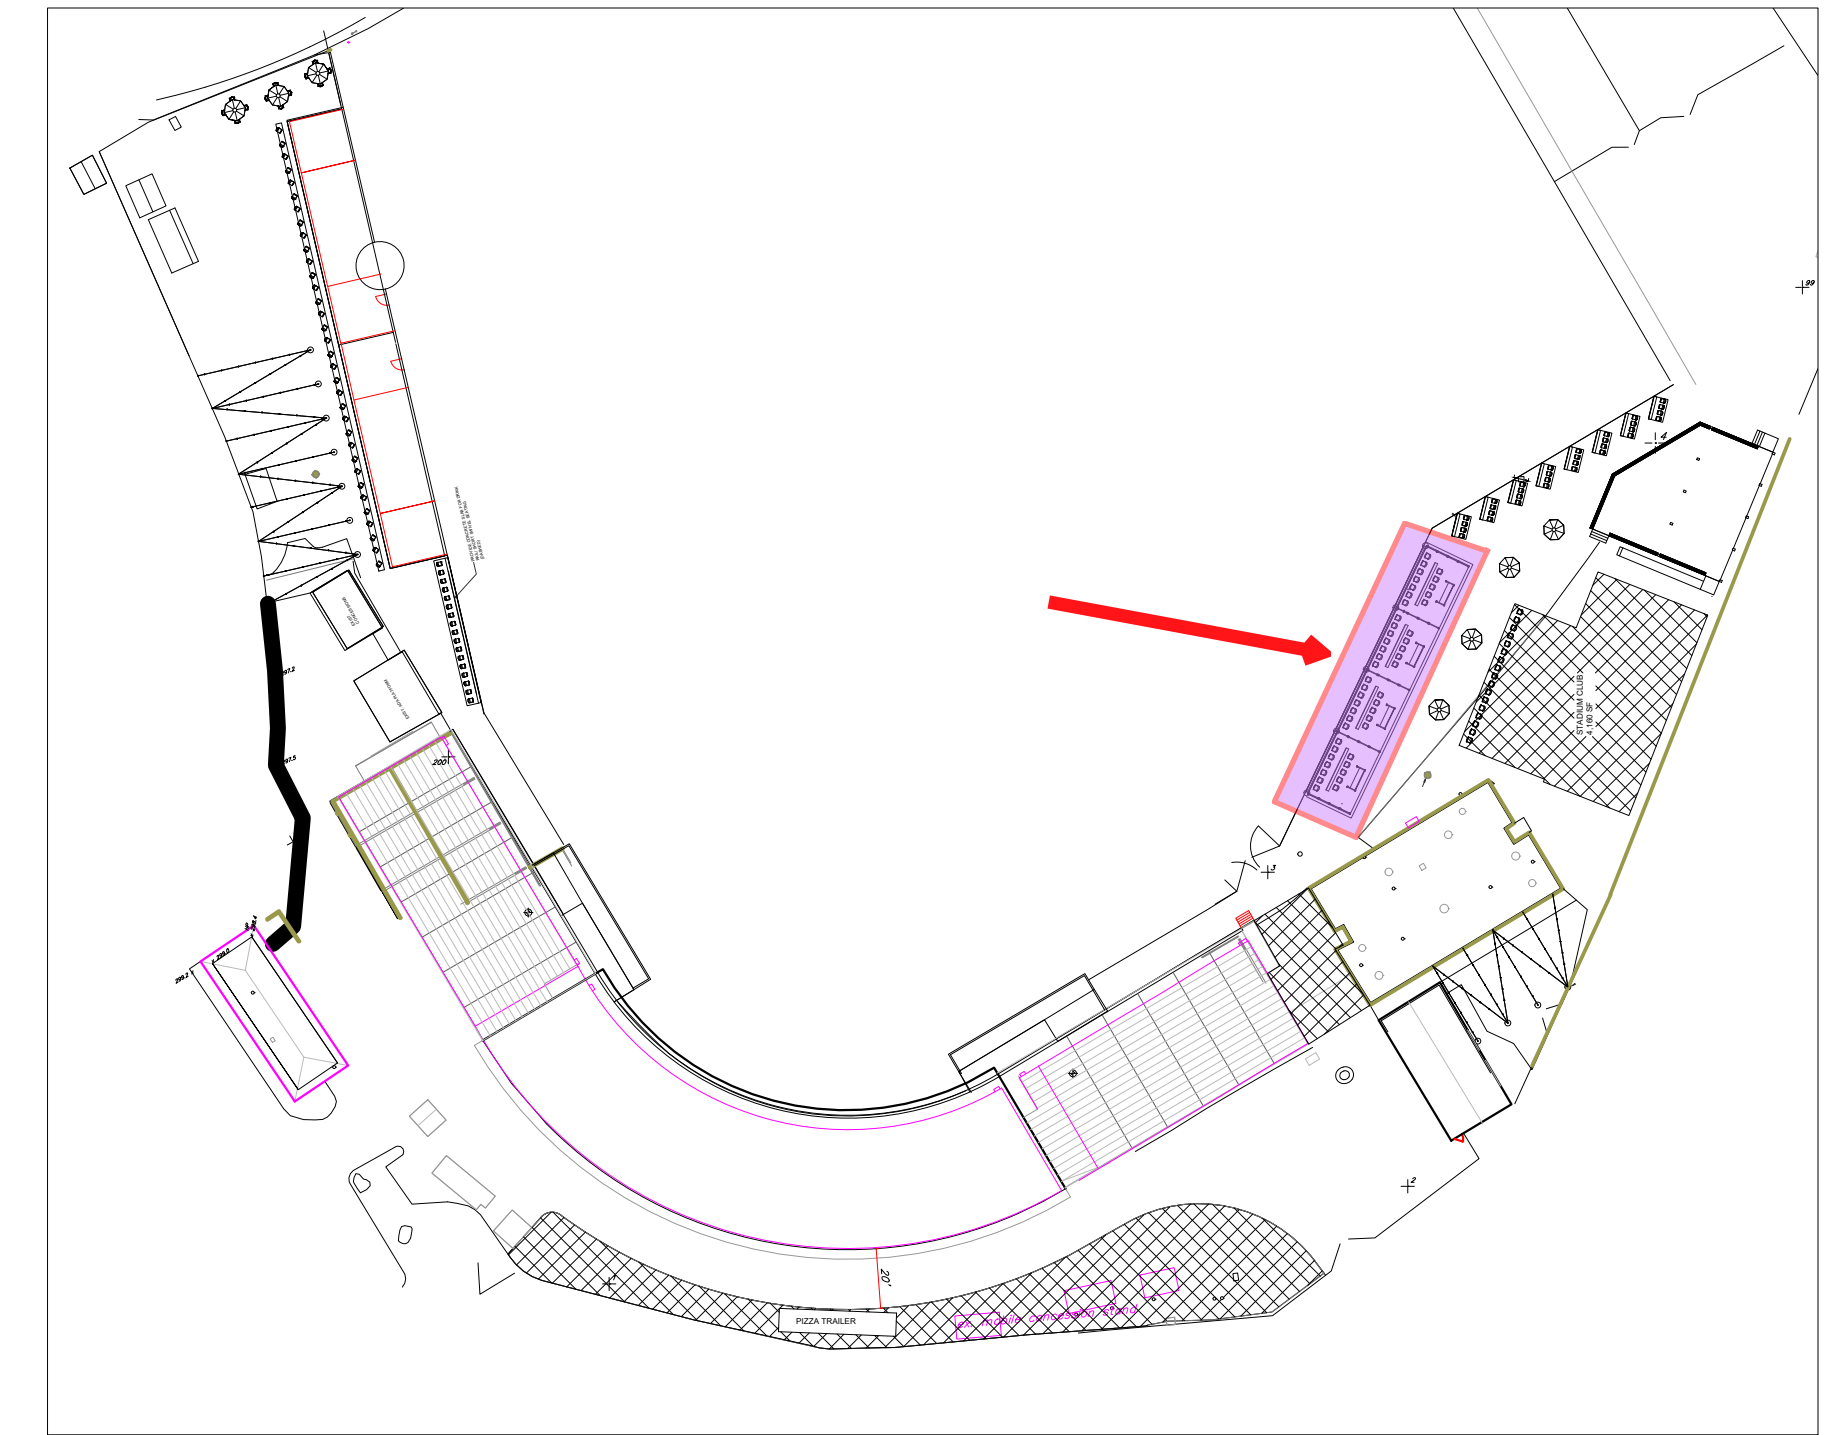

Project Location

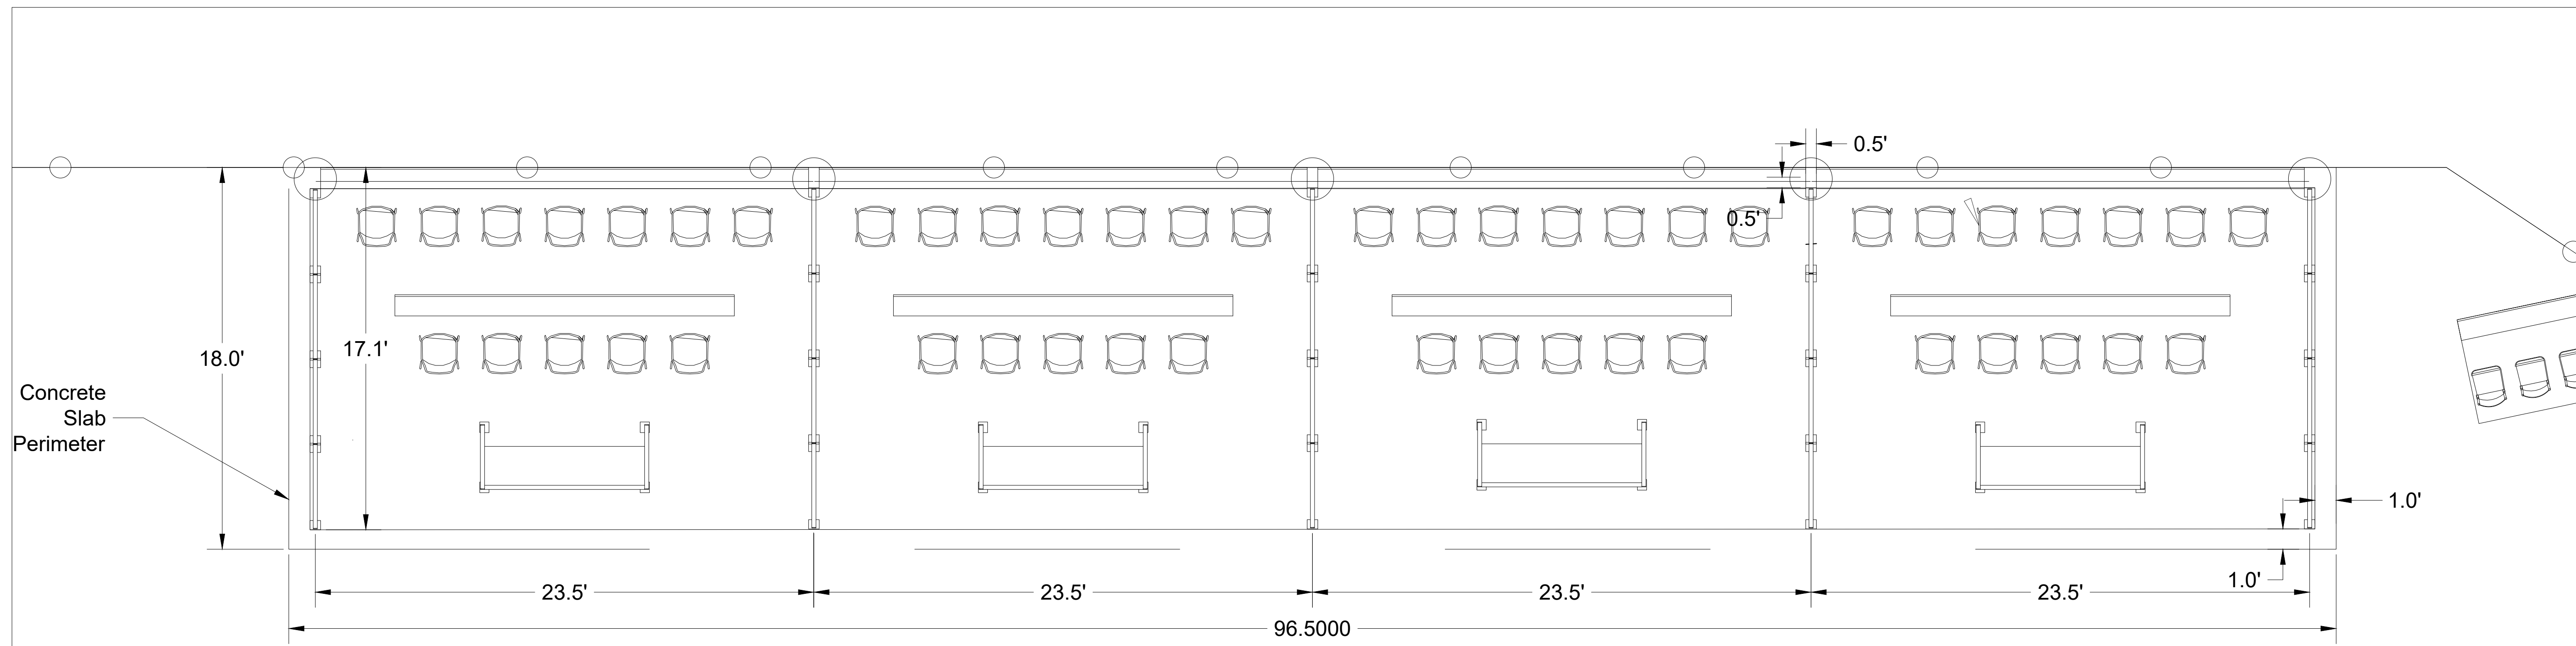

Loge Box/Furniture Layout

1/4"=1'-0"