

EAST

Standing Seam Roof


Wood Clapboard Siding

Composite Decking Material


8x35 Steel Beams

City of Burlington Datum 104.00


Ground Elevation 102.25

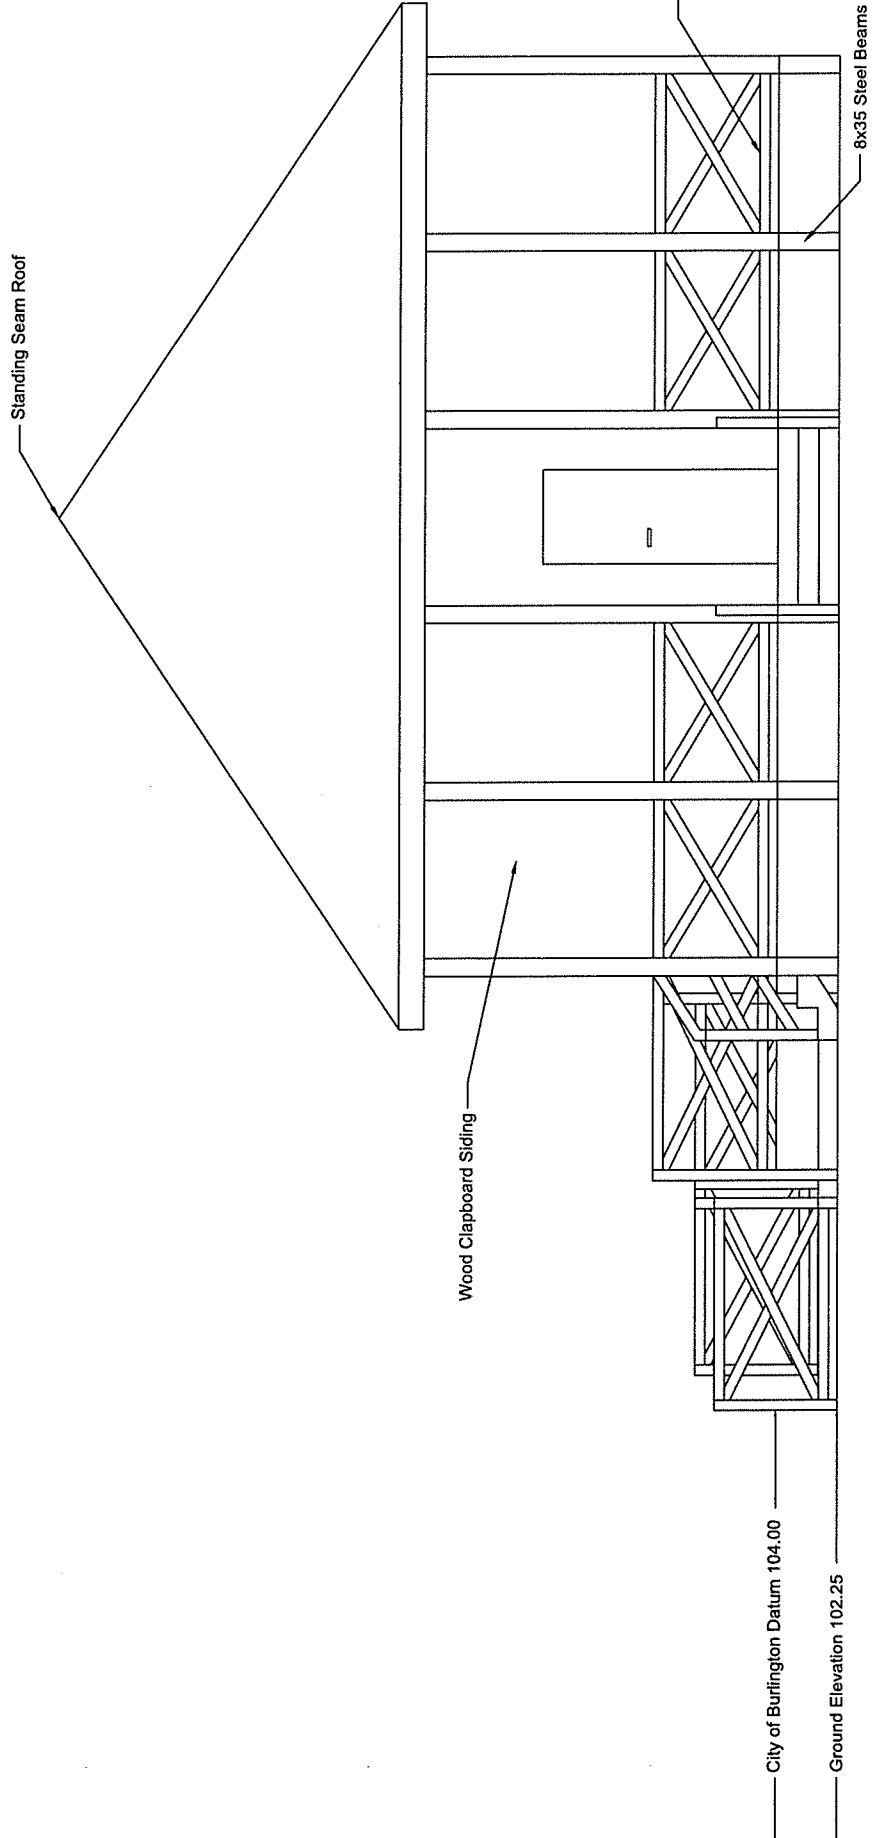

SOUTH

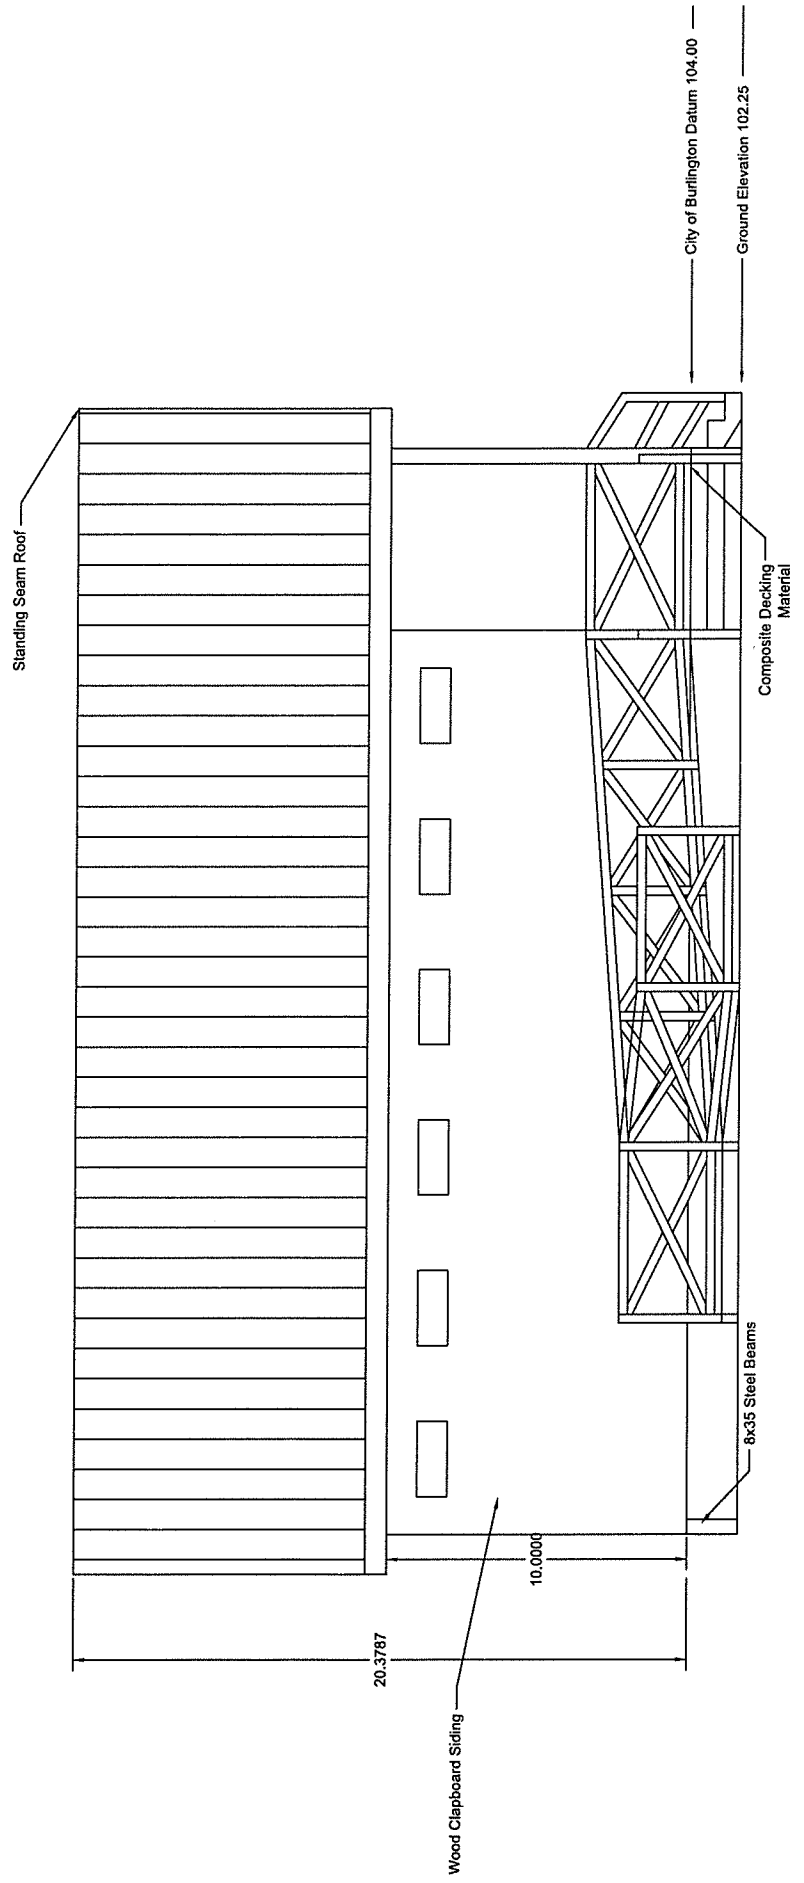

NORTH

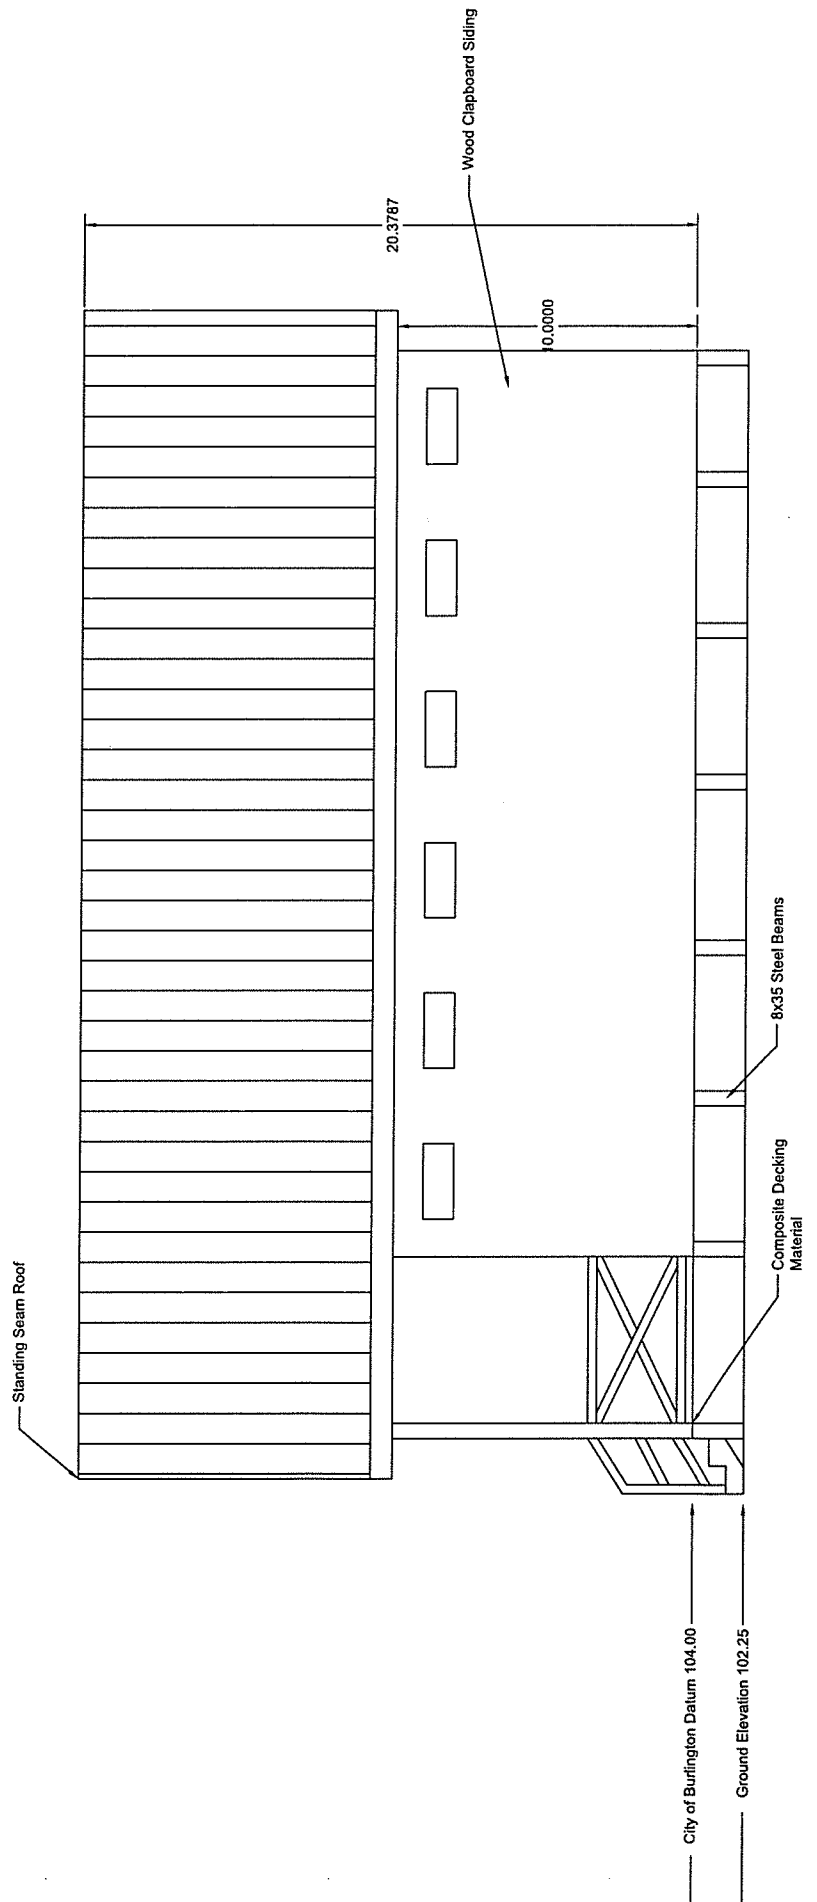

WEST

