

NOT FOR CONSTRUCTION

REF:

ERIC MORROW
ARCHITECT

EMORROW2030@gmail.com

CELL: 802-343-6990


Project No.
Project Number

Scale	1/8" = 1'-0"	Checked By	Checker
Date	6/16/2021	Drawn By	Author

FULL BARREL COOP BREWERY
 24 NORTH STREET, BURLINGTON, VT 05401
 BASEMENT CODE PLAN

Sheet Title:
A1.00

6/16/2021 11:53:08 AM

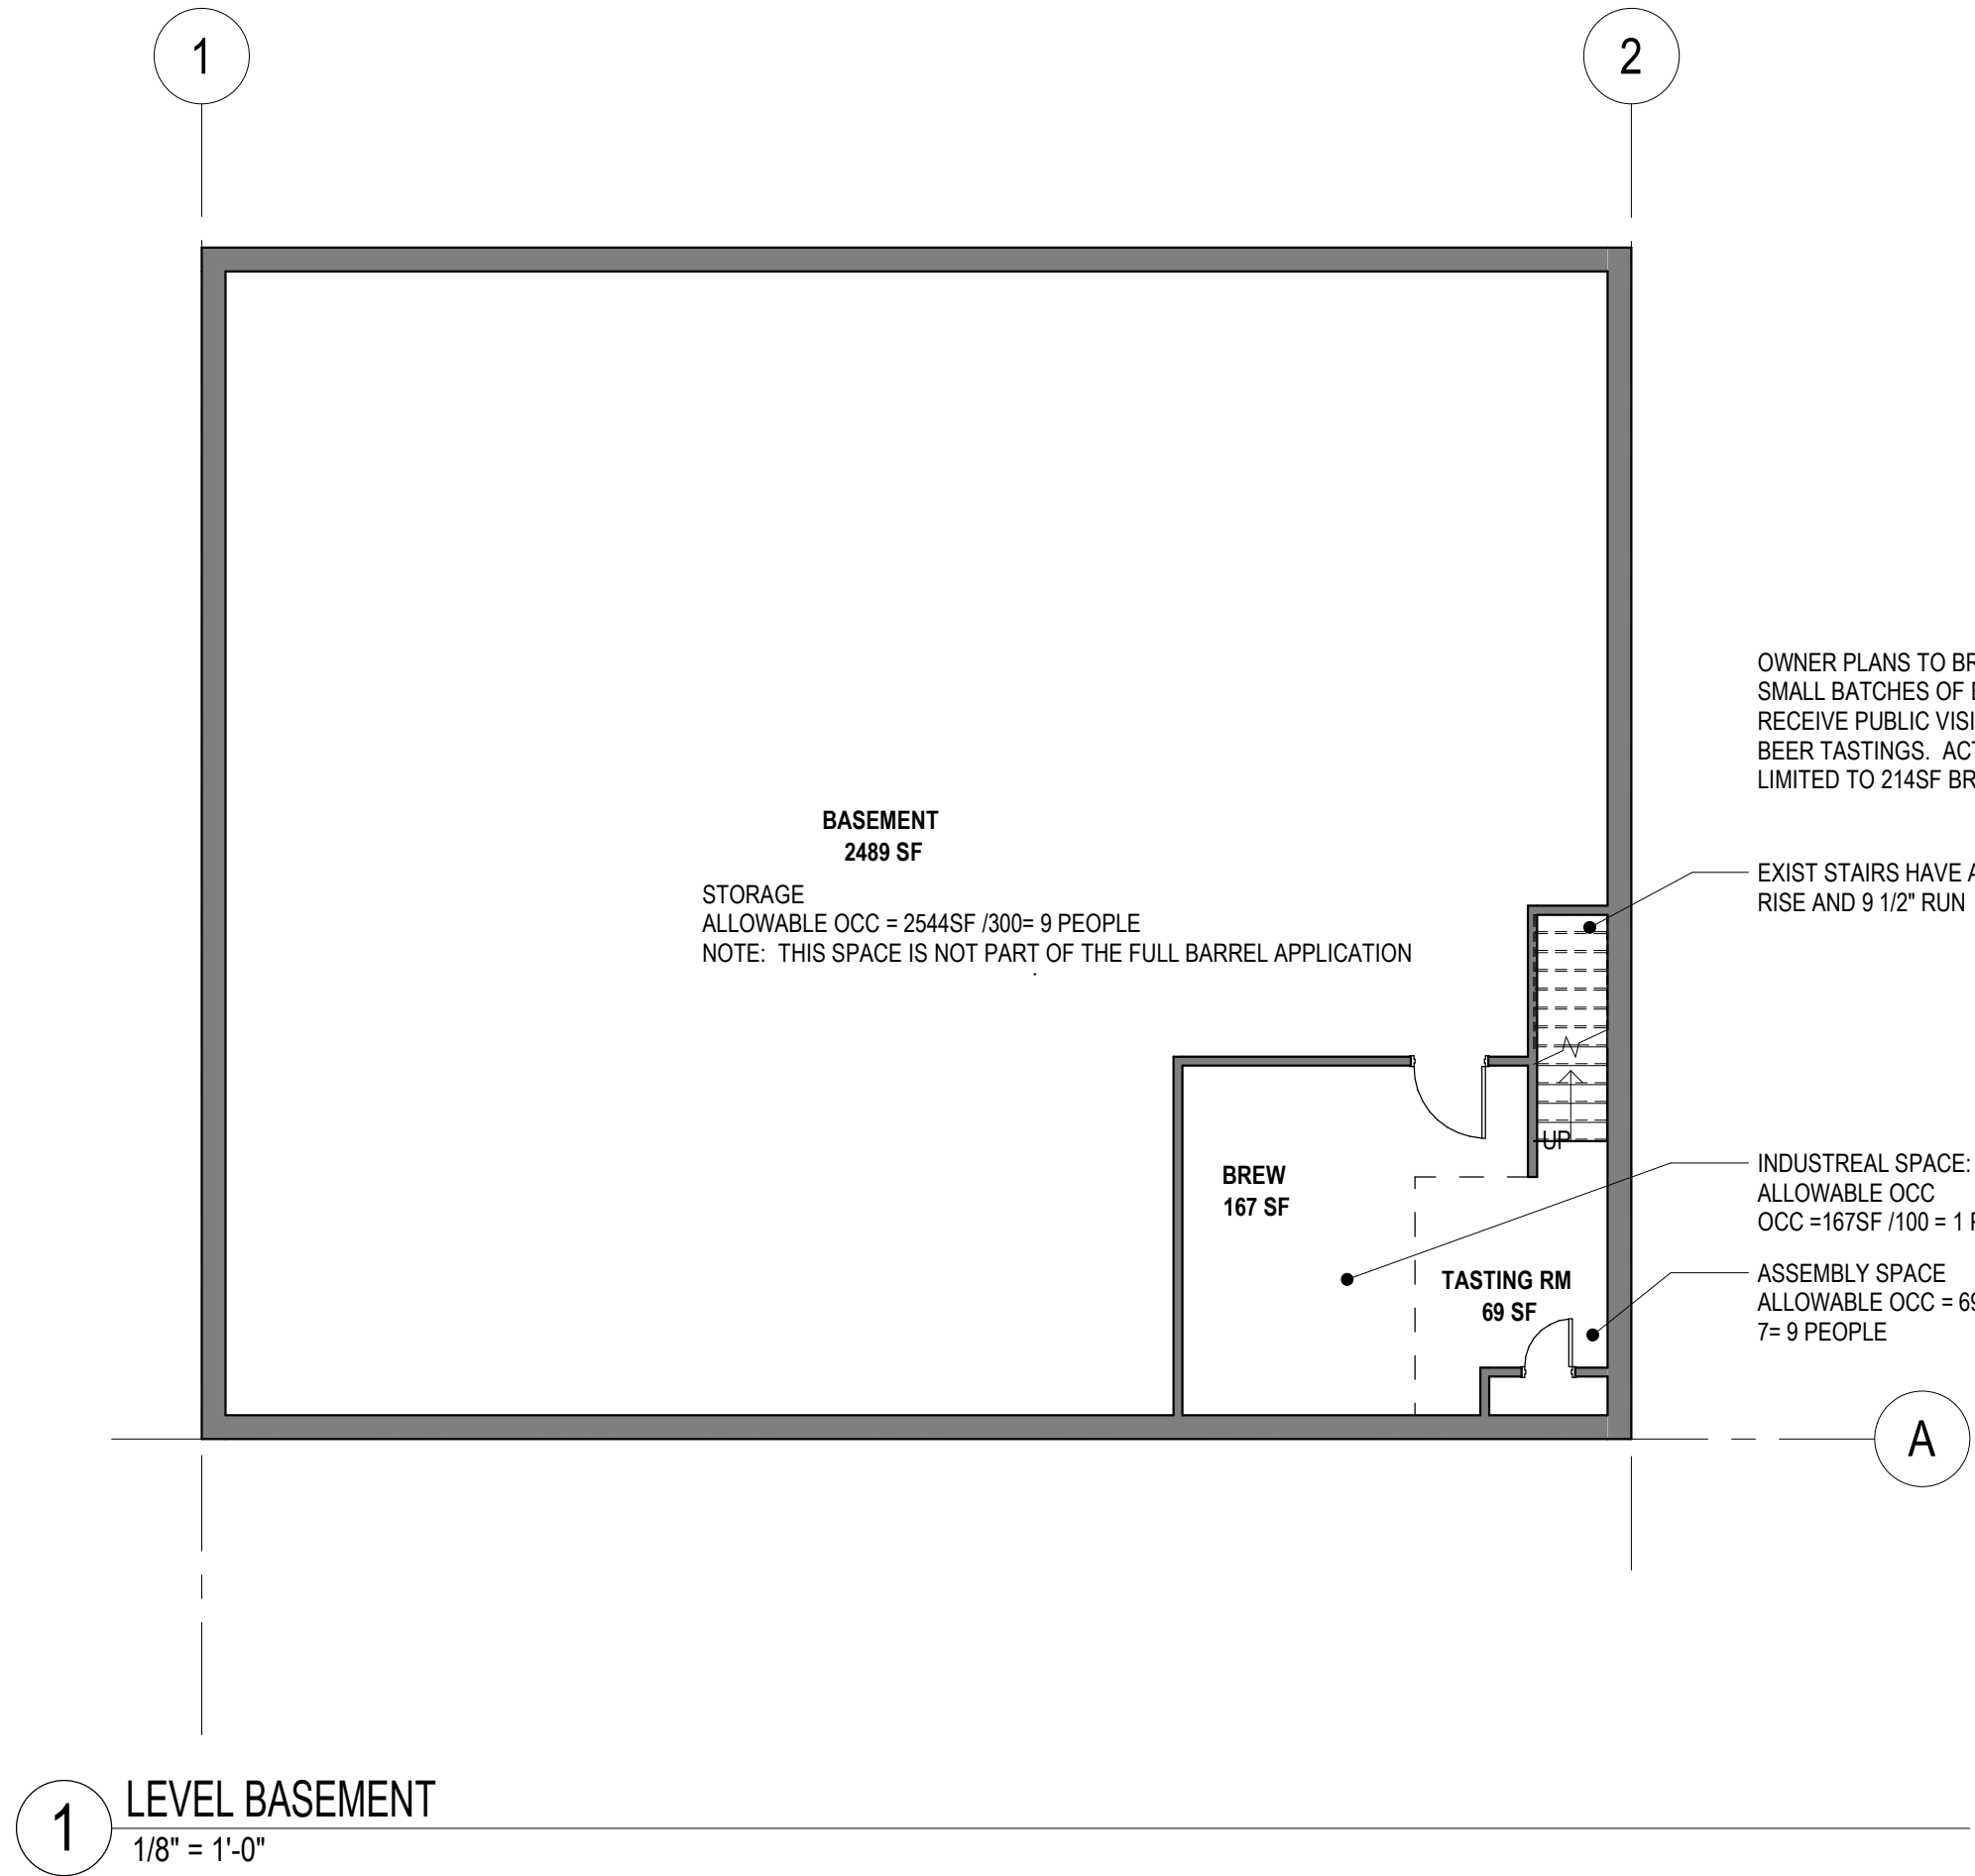

1 LEVEL BASEMENT
 1/8" = 1'-0"