

- NOTE -

ANY MODIFICATION OR DEVIATIONS FROM THESE PLANS REQUIRE ZONING APPROVAL PRIOR TO CONSTRUCTION. ALL ERRORS IN DIMENSIONS, PLANS, OR DETAILING ARE FULLY THE RESPONSIBILITY OF THE APPLICANT/OWNER.



FINAL APPROVAL

SIGNED William Wolf DATE 7/21/20
 ZONING PERMIT # 21-0044CA
 REVIEWED BY: [Signature]
 DEPARTMENT OF PERMITTING & INSPECTIONS
 BURLINGTON VERMONT

RECEIVED

JUL 15 2020

BURLINGTON
 PERMITTING & INSPECTIONS

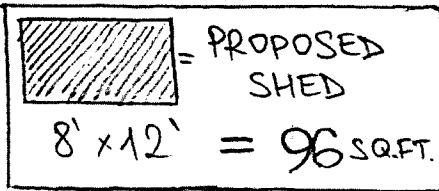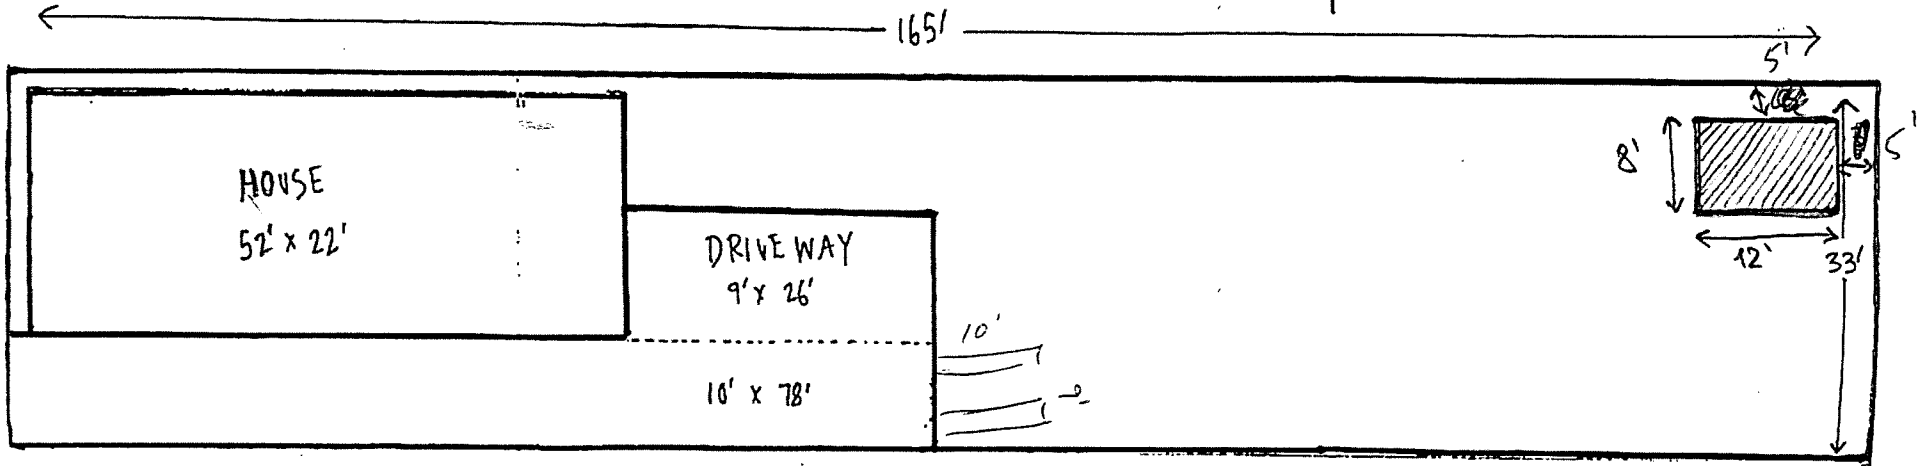

170 PARK ST
 BURLINGTON, VT
 PROPOSED SHED
 SCALE: 1" = 10'

| EXISTING | |
|-------------------|----------------------------------------|
| HOUSE | (940 SQ.FT.) |
| OPEN PORCH | (204 SQ.FT.) |
| DRIVEWAY | (234+780=1014 SQ.FT.) |
| Paver | 90 SF (per 2117-0413 CA) |
| TOTAL: | 2158 ²²⁴⁸ SQ.FT. |
| LOT SIZE: | 5445 SQ.FT. |
| EXISTING COVERAGE | |
| | (2158/5445) x 100 = 39.65% |

41.3%

| PROPOSED | |
|-------------------|----------------------------------------|
| PROPOSED SHED | (96 SQ.FT.) |
| HOUSE | (940 SQ.FT.) |
| OPEN PORCH | (204 SQ.FT.) |
| DRIVEWAY | (1014 SQ.FT.) Paver 90 |
| TOTAL: | 2254 ²³⁴⁰ SQ.FT. |
| LOT SIZE: | 5445 SQ.FT. |
| PROPOSED COVERAGE | |
| | (2254/5445) x 100 = 41.39% |

43%