

RECEIVED

JUL 14 2020

LEWISBURGH
PERMITTING & INSPECTIONS

EXISTING SLATE

NEW
SHED
ROOF

PERRAS

188 S. CHAMPLAIN
SOUTH ELEVATION

NEW
ROOF


NEW ASPHALT SHINGLE ROOF



PERBRAS

188 S CHAMPLAIN

EAST ELEVATION

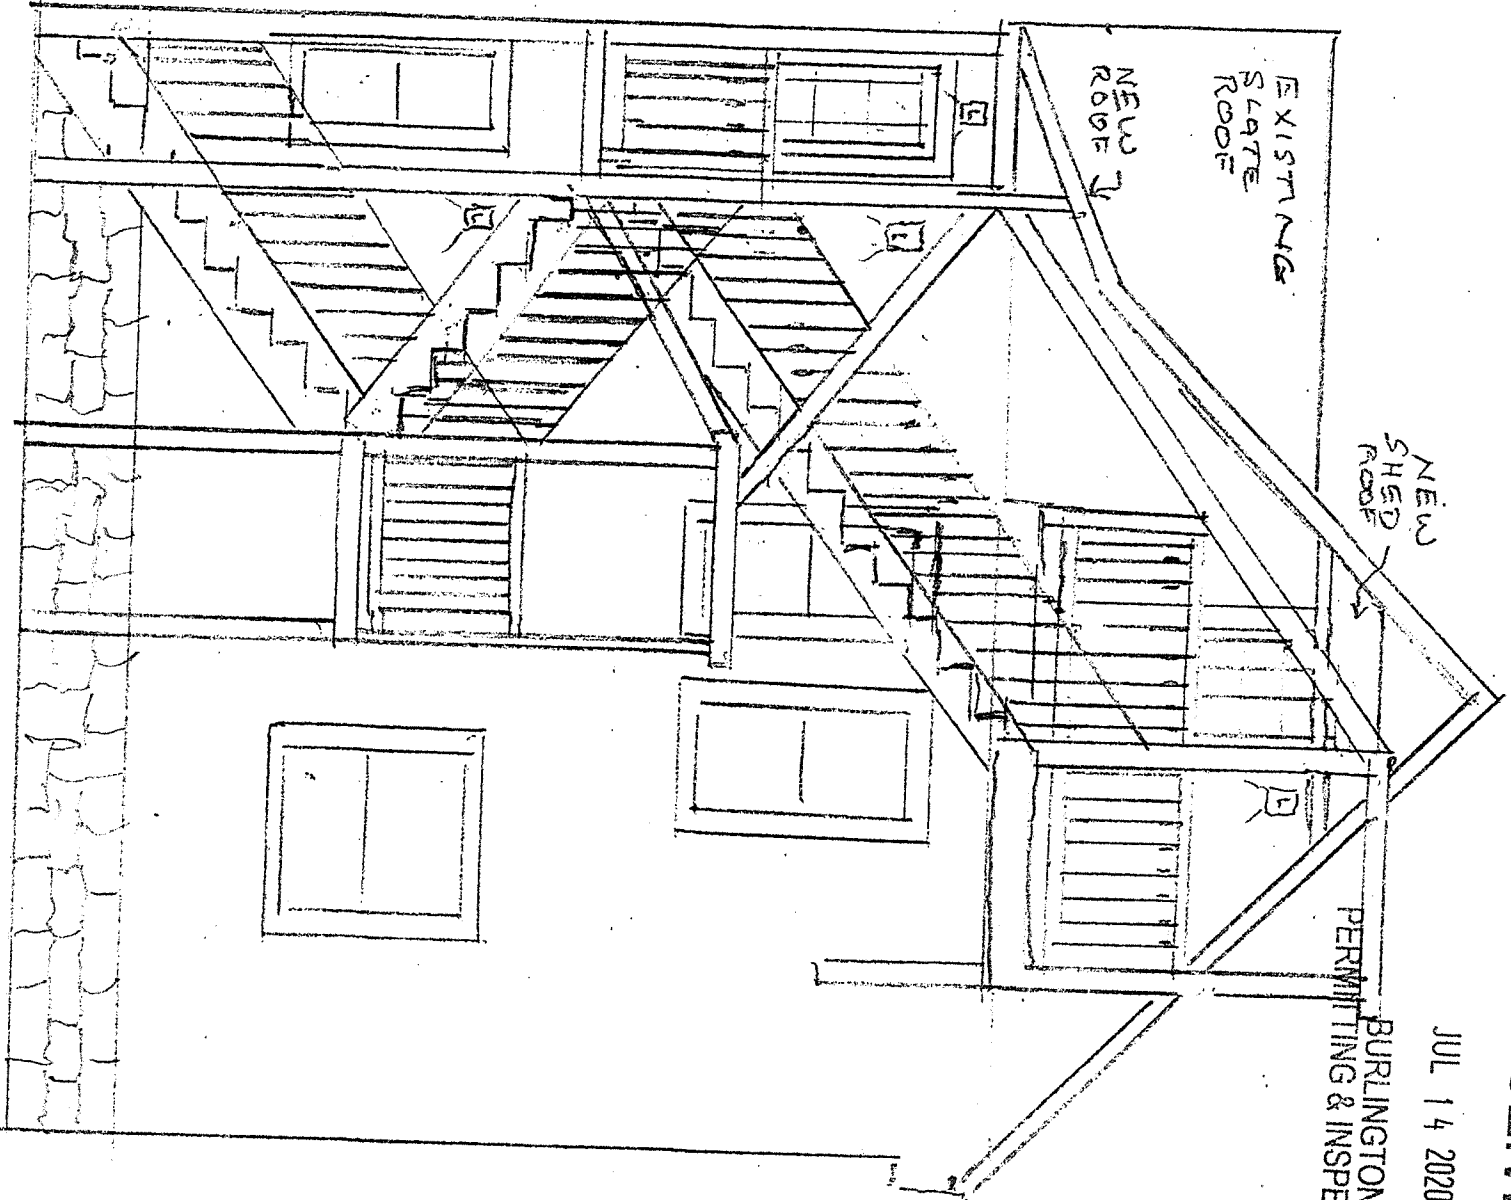

BURLINGTON
PERMITTING & INSPECTIONS

JUL 14 2020

RECEIVED