



*In service to the PATIENT, COMMUNITY and MEDICINE since 1879.*

Fletcher Allen Health Care  
**Inpatient Building Project**  
City of Burlington  
Sketch Plan Application - Plans

*March 12, 2014*






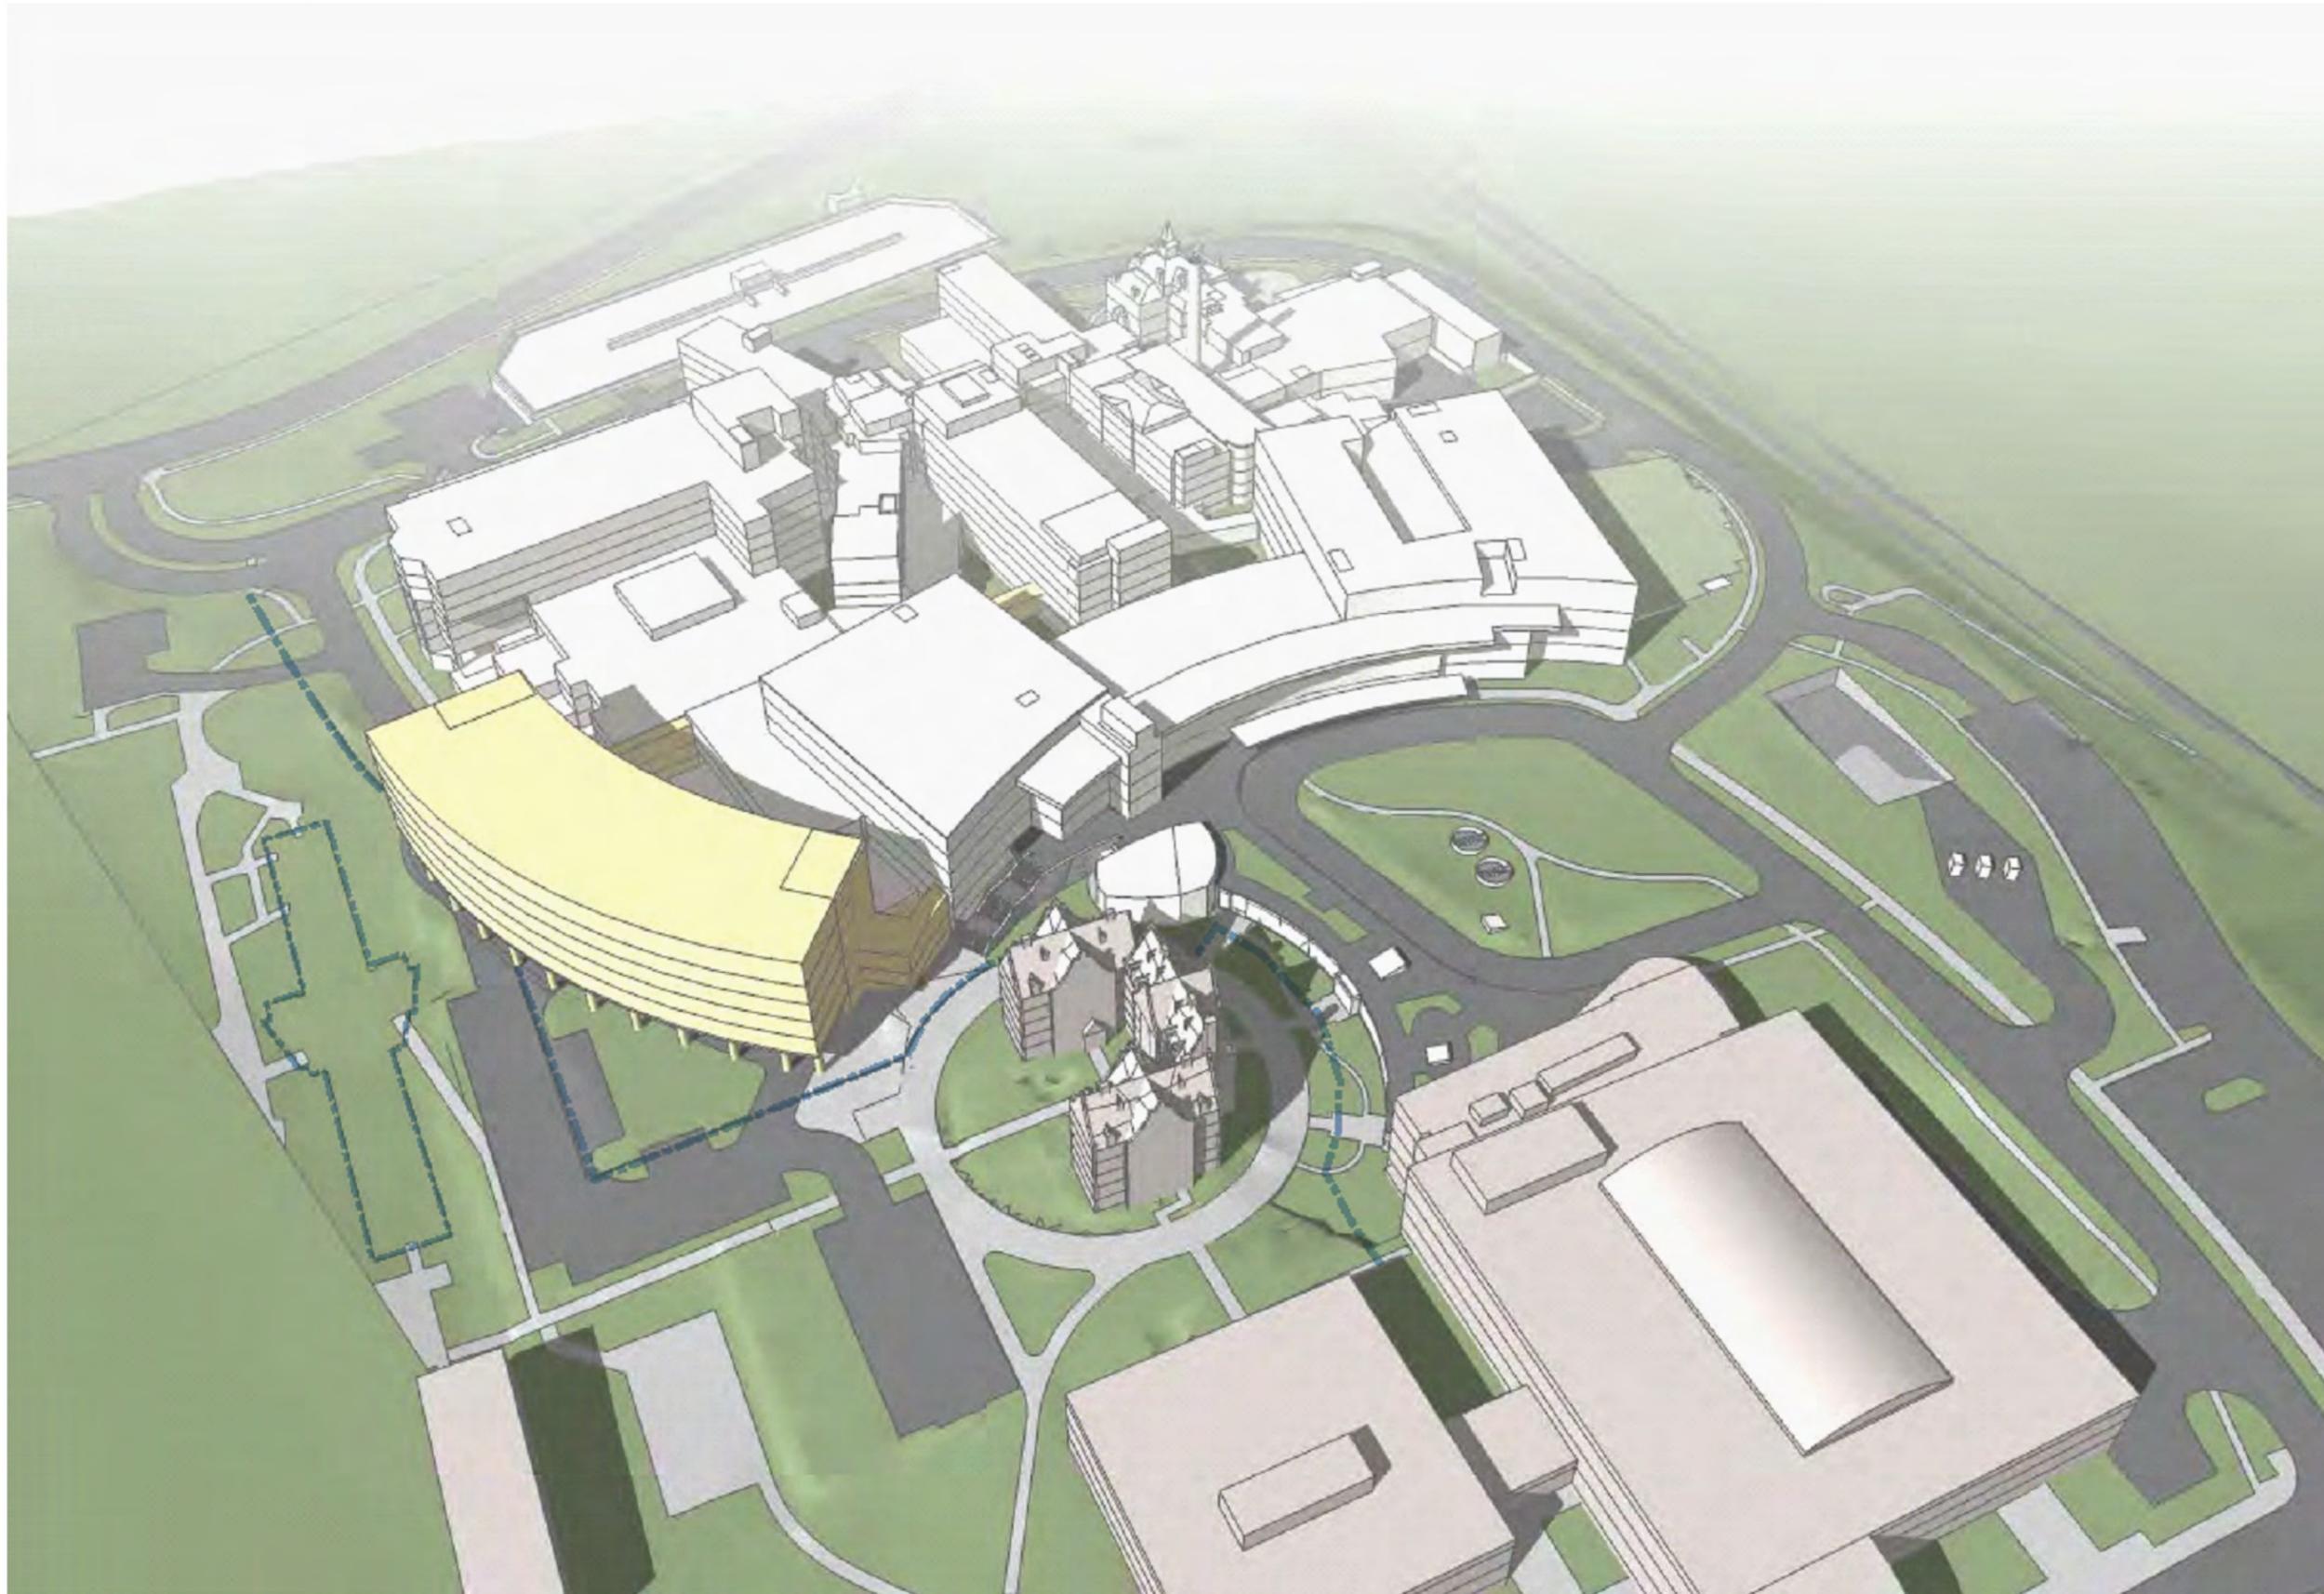Image Landsat










SCALE: 1" = 20'  
02.11.2014

**FLETCHER ALLEN BED TOWER | CONCEPTUAL SITE PLAN**

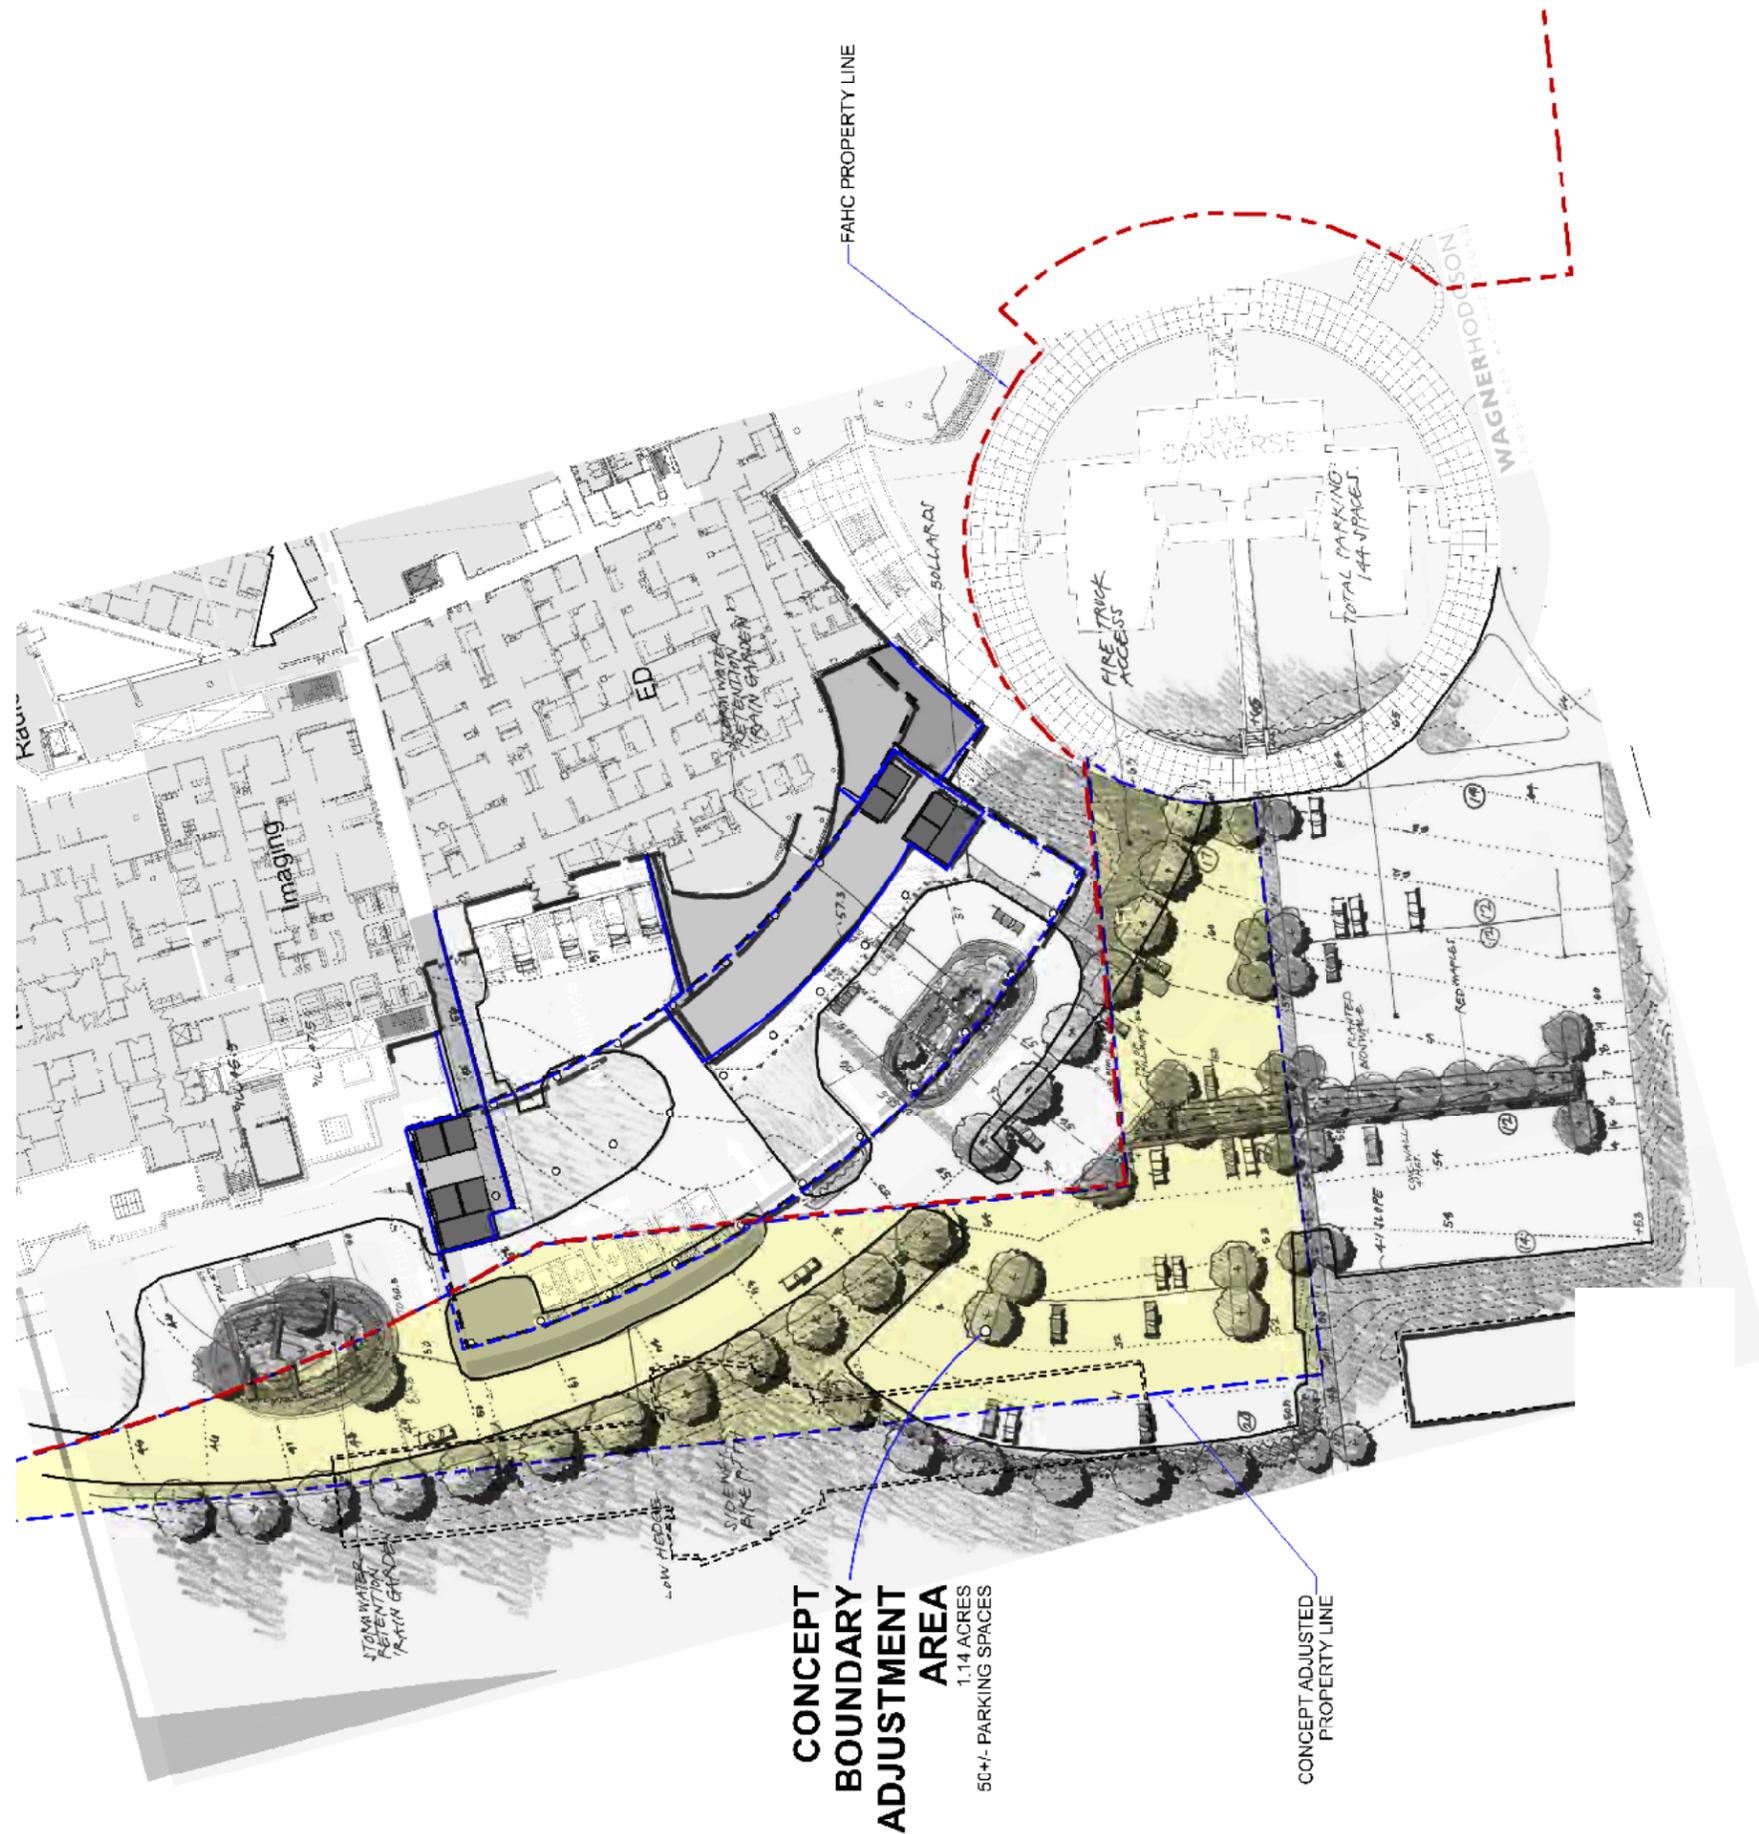
**WAGNER HODGSON**  
LANDSCAPE ARCHITECTURE




**CONCEPT  
BOUNDARY  
ADJUSTMENT  
AREA**  
1.14 ACRES  
50+/- PARKING SPACES


CONCEPT ADJUSTED  
PROPERTY LINE

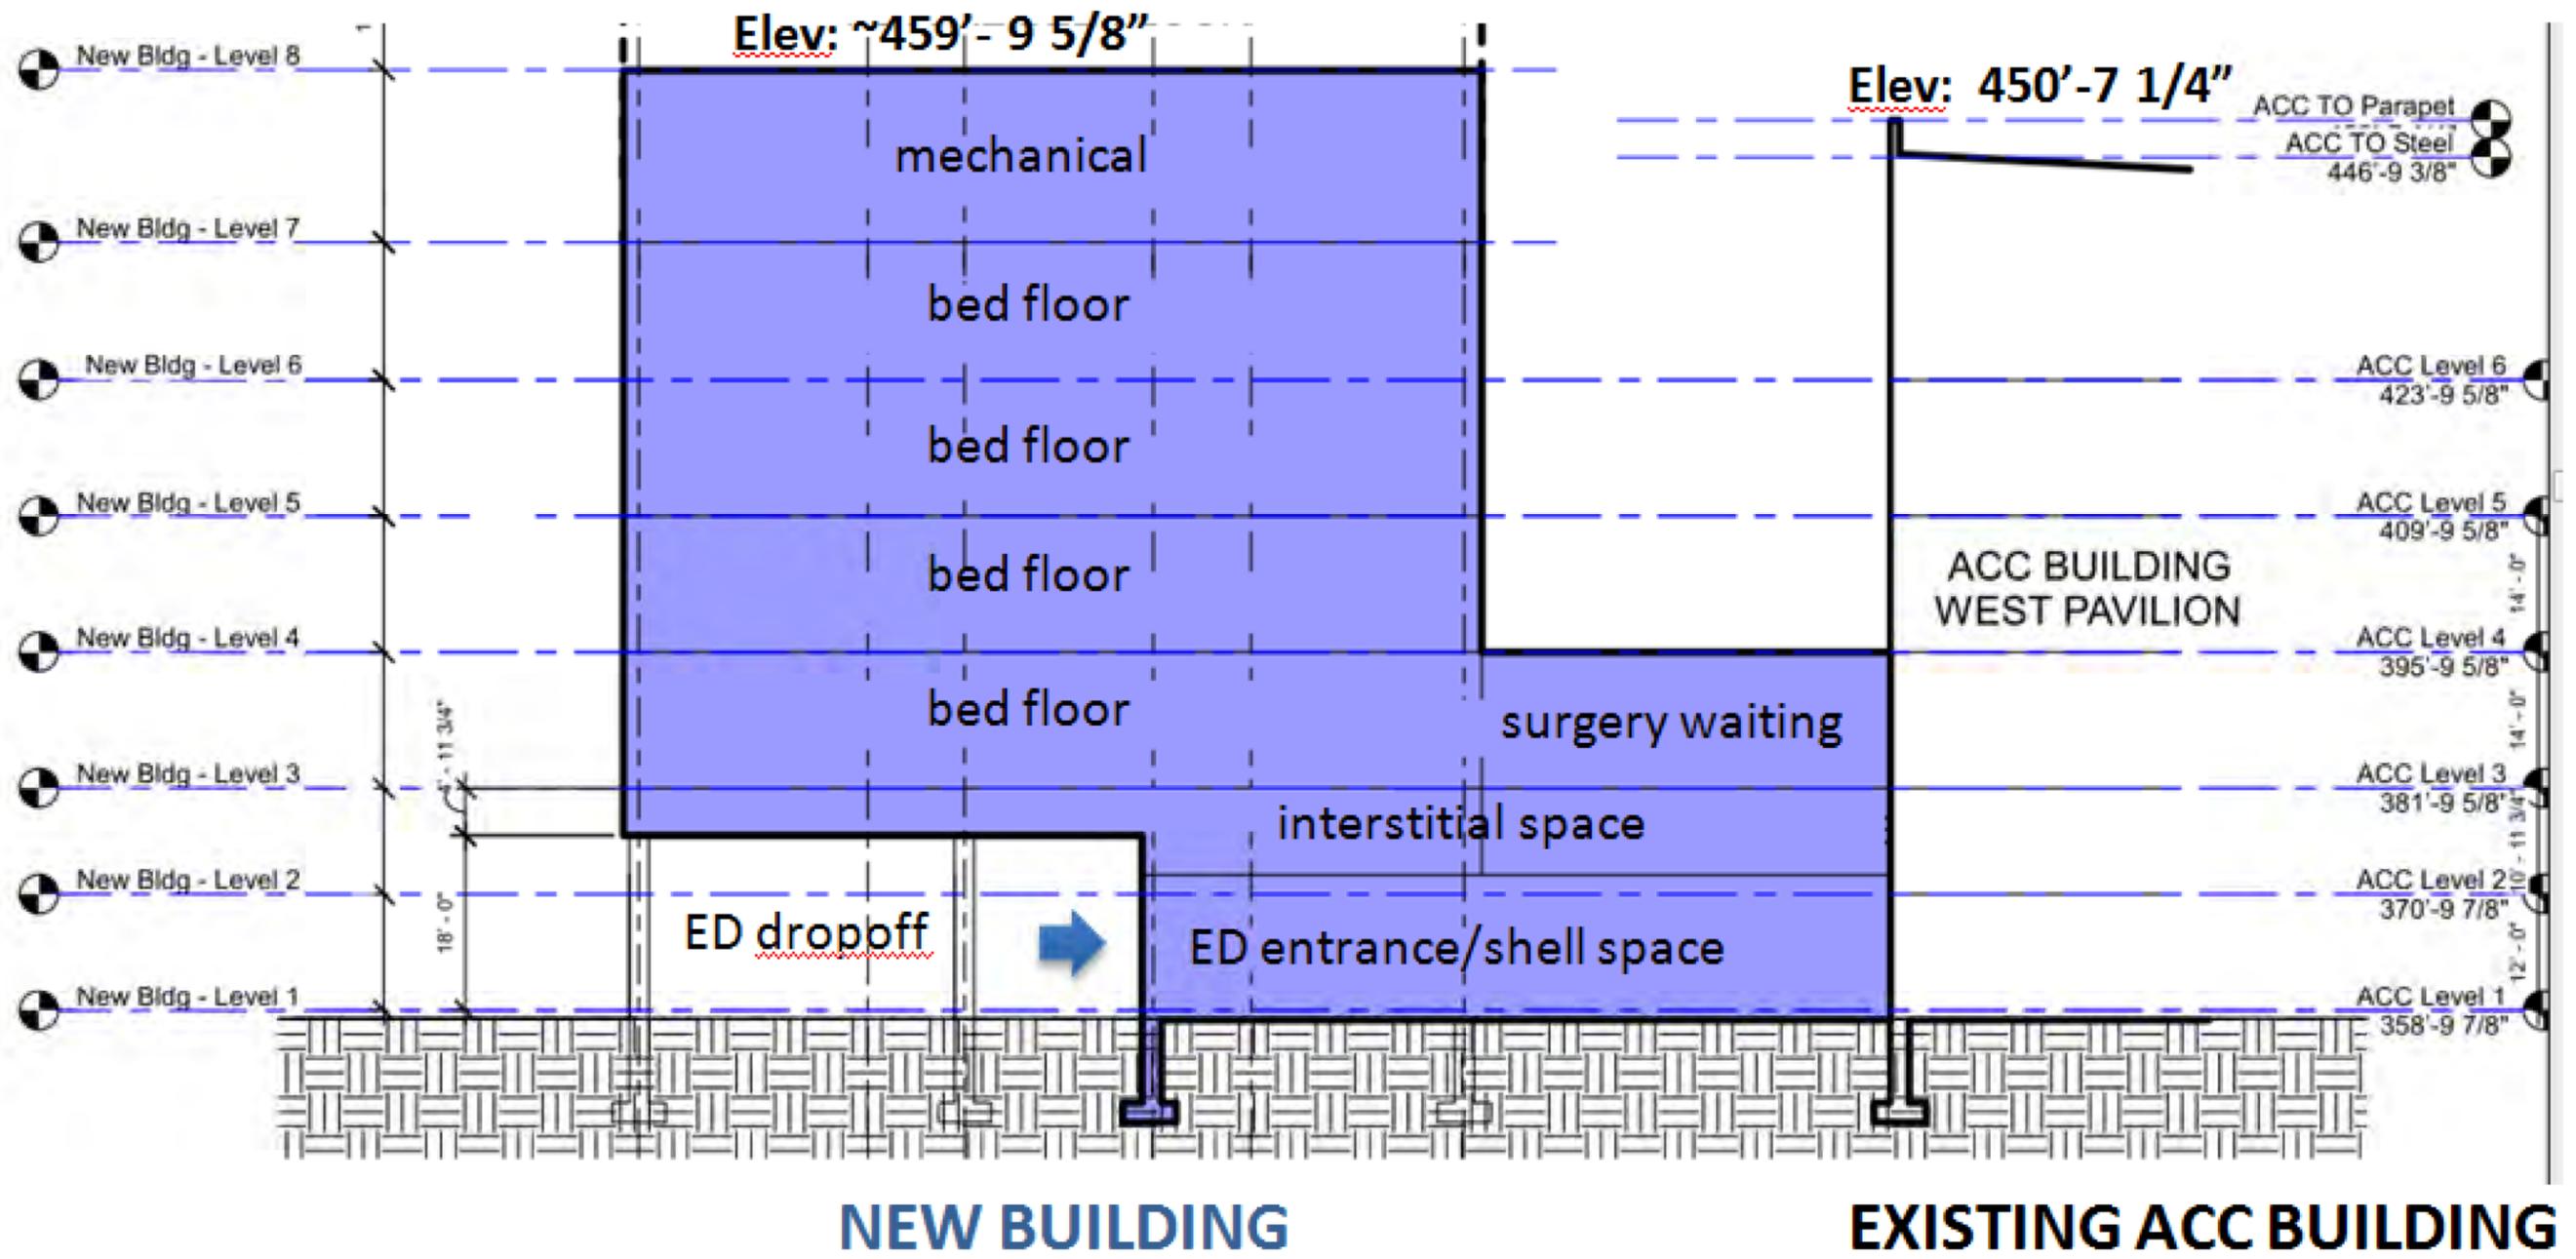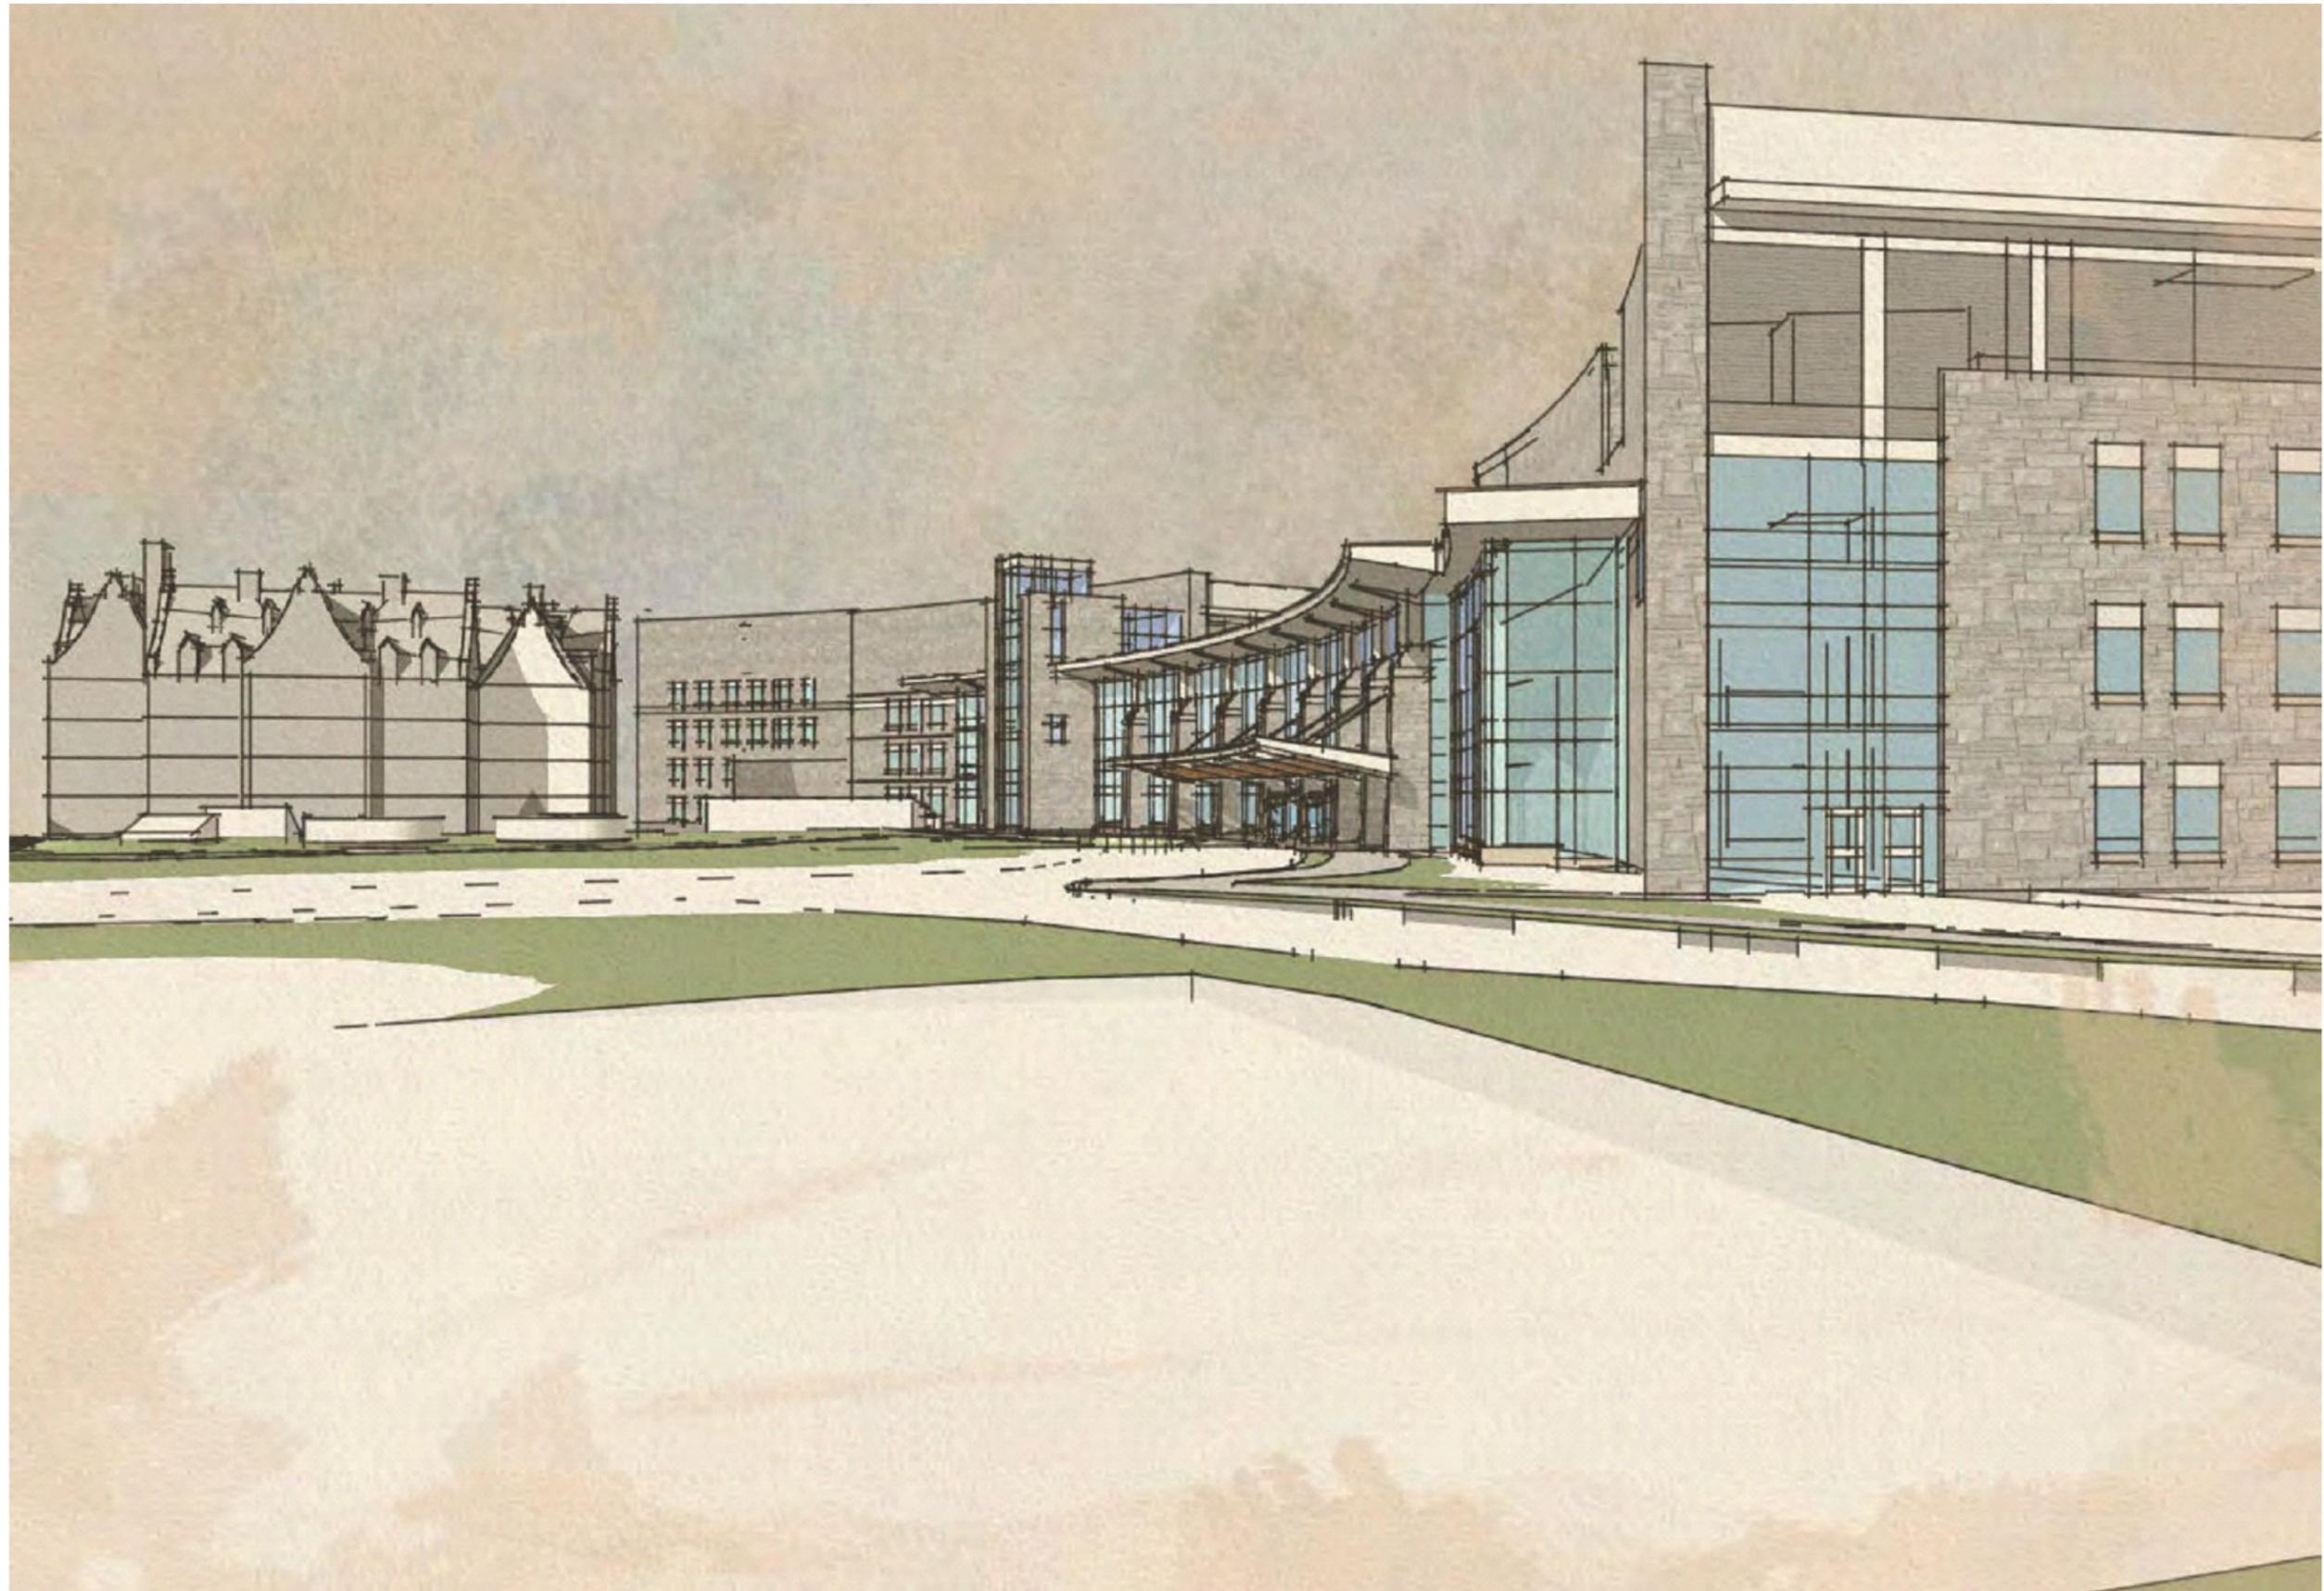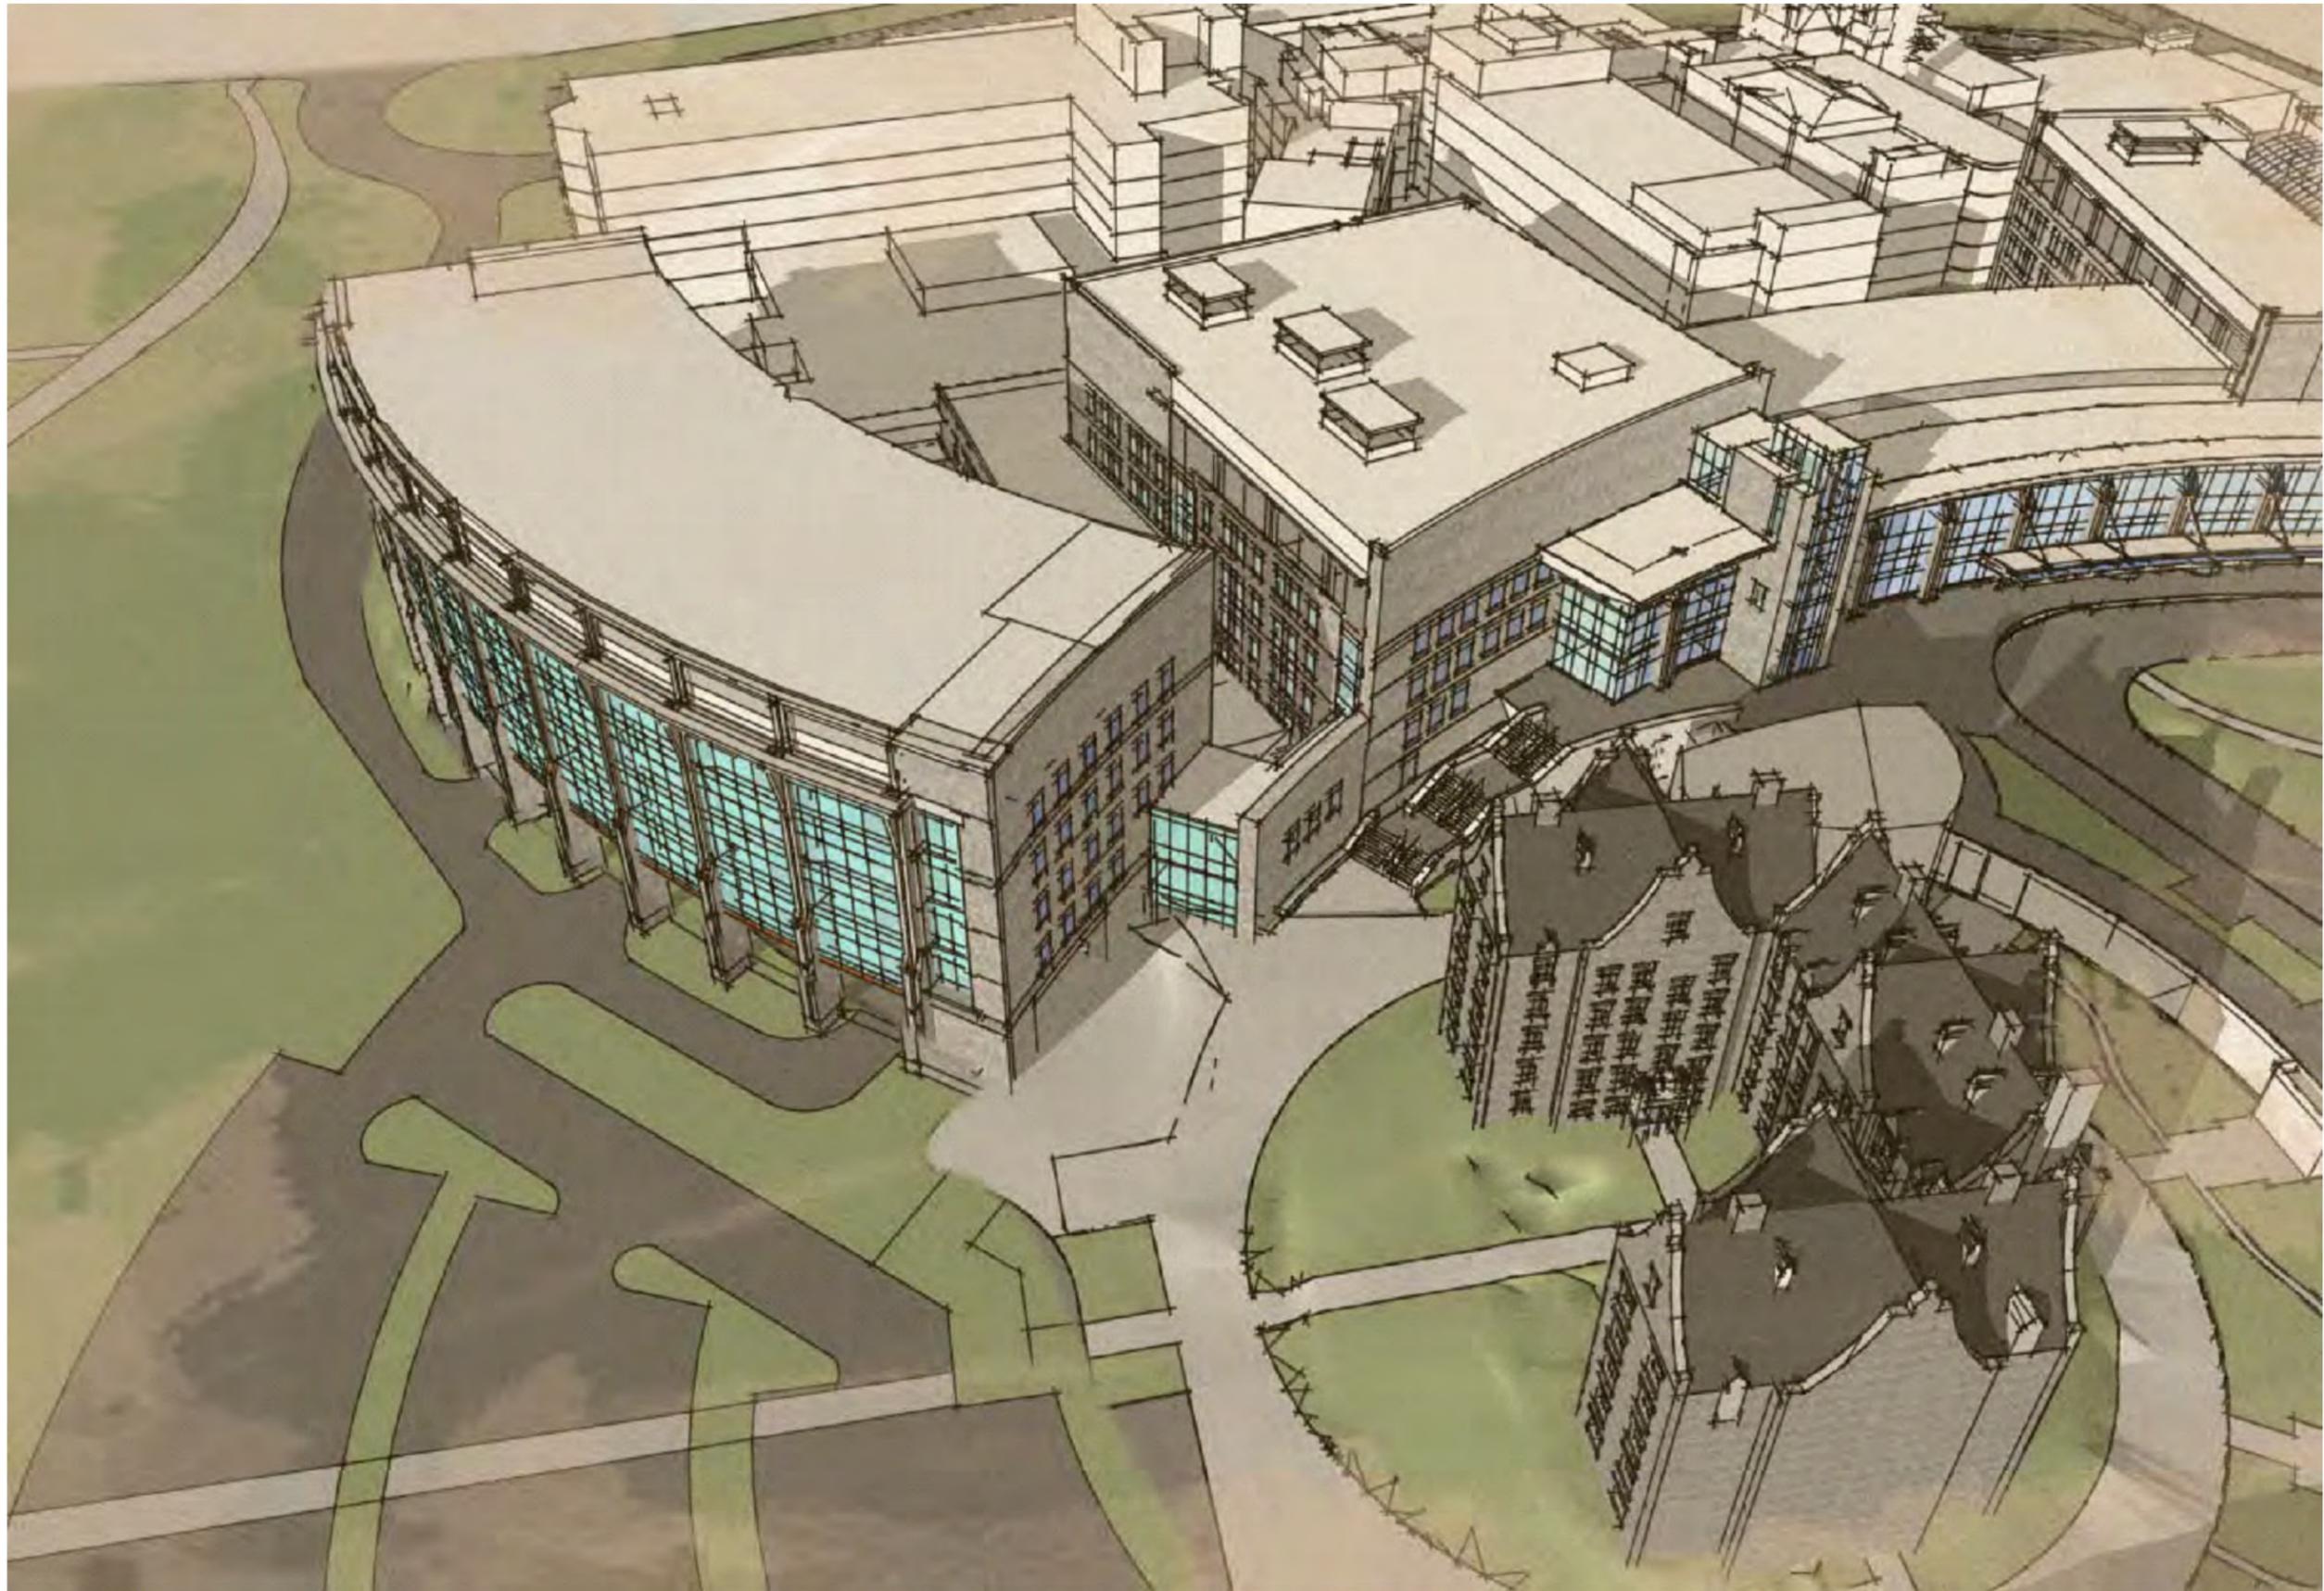FAHC PROPERTY LINE














02.10.2014

**FLETCHER ALLEN BED WING | OPTION A**

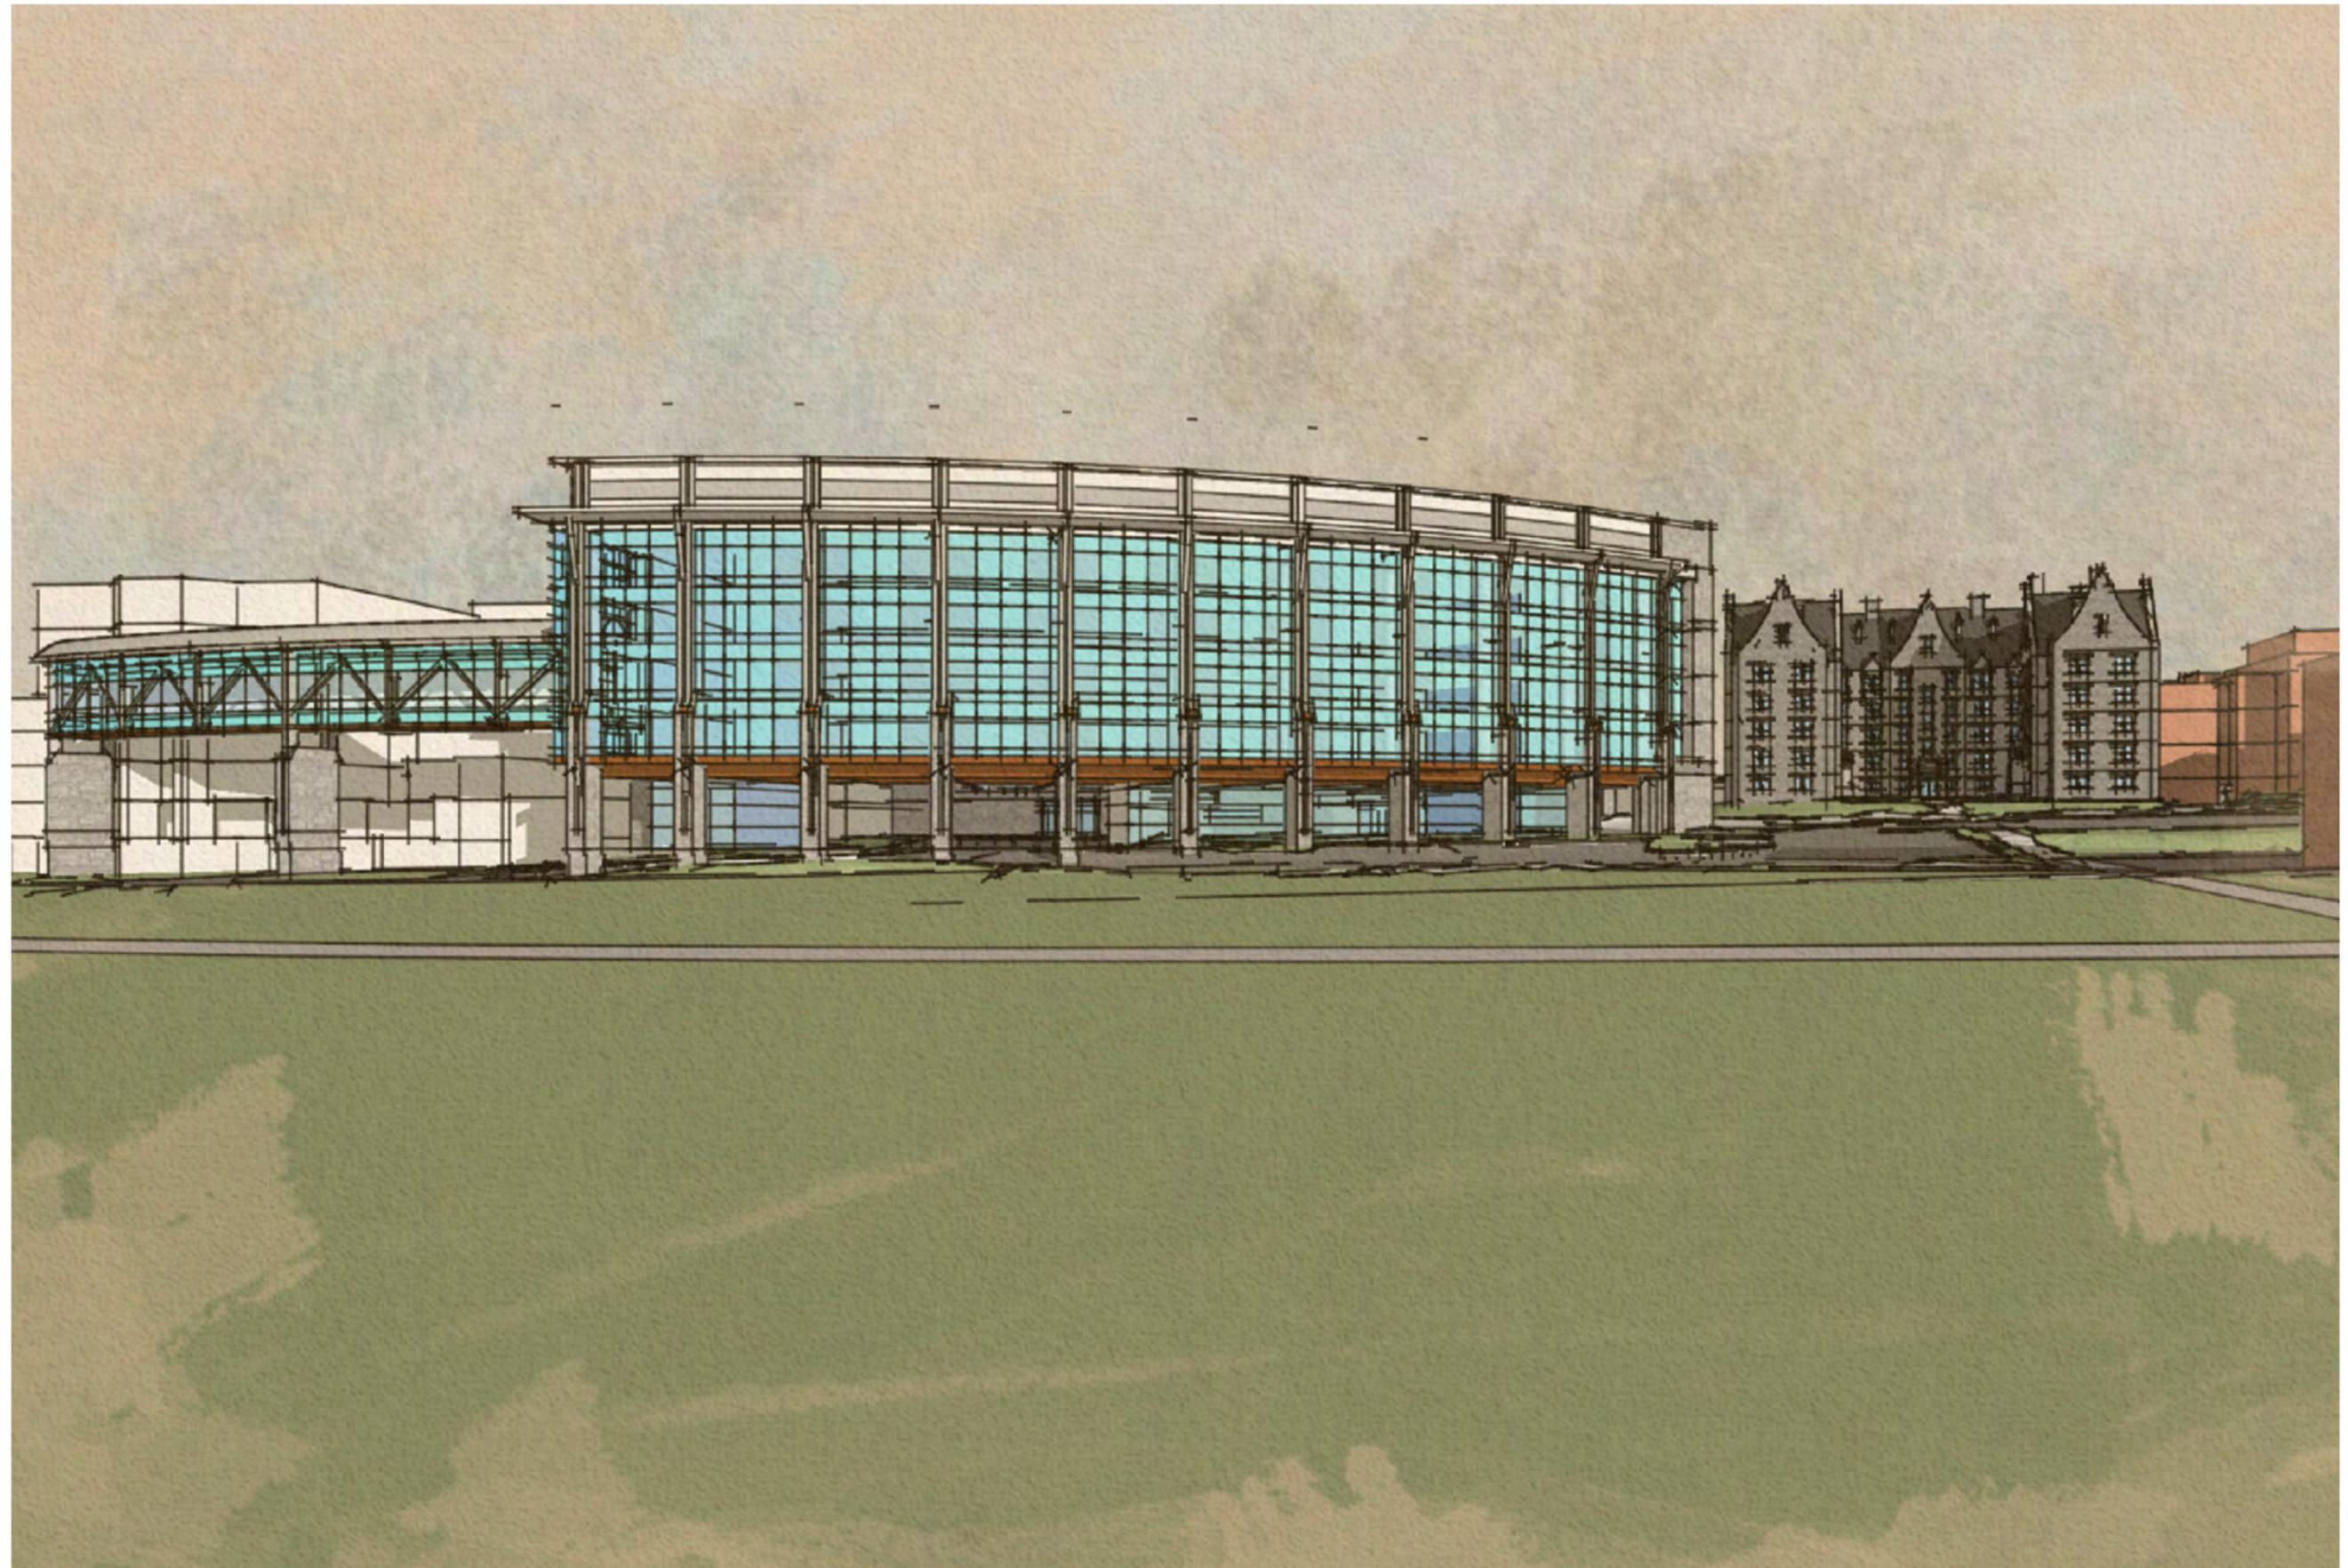**WAGNERHODGSON**  
LANDSCAPE ARCHITECTURE





02.10.2014

## FLETCHER ALLEN BED WING | OPTION A

**WAGNERHODGSON**  
LANDSCAPE ARCHITECTURE











Image Landsat

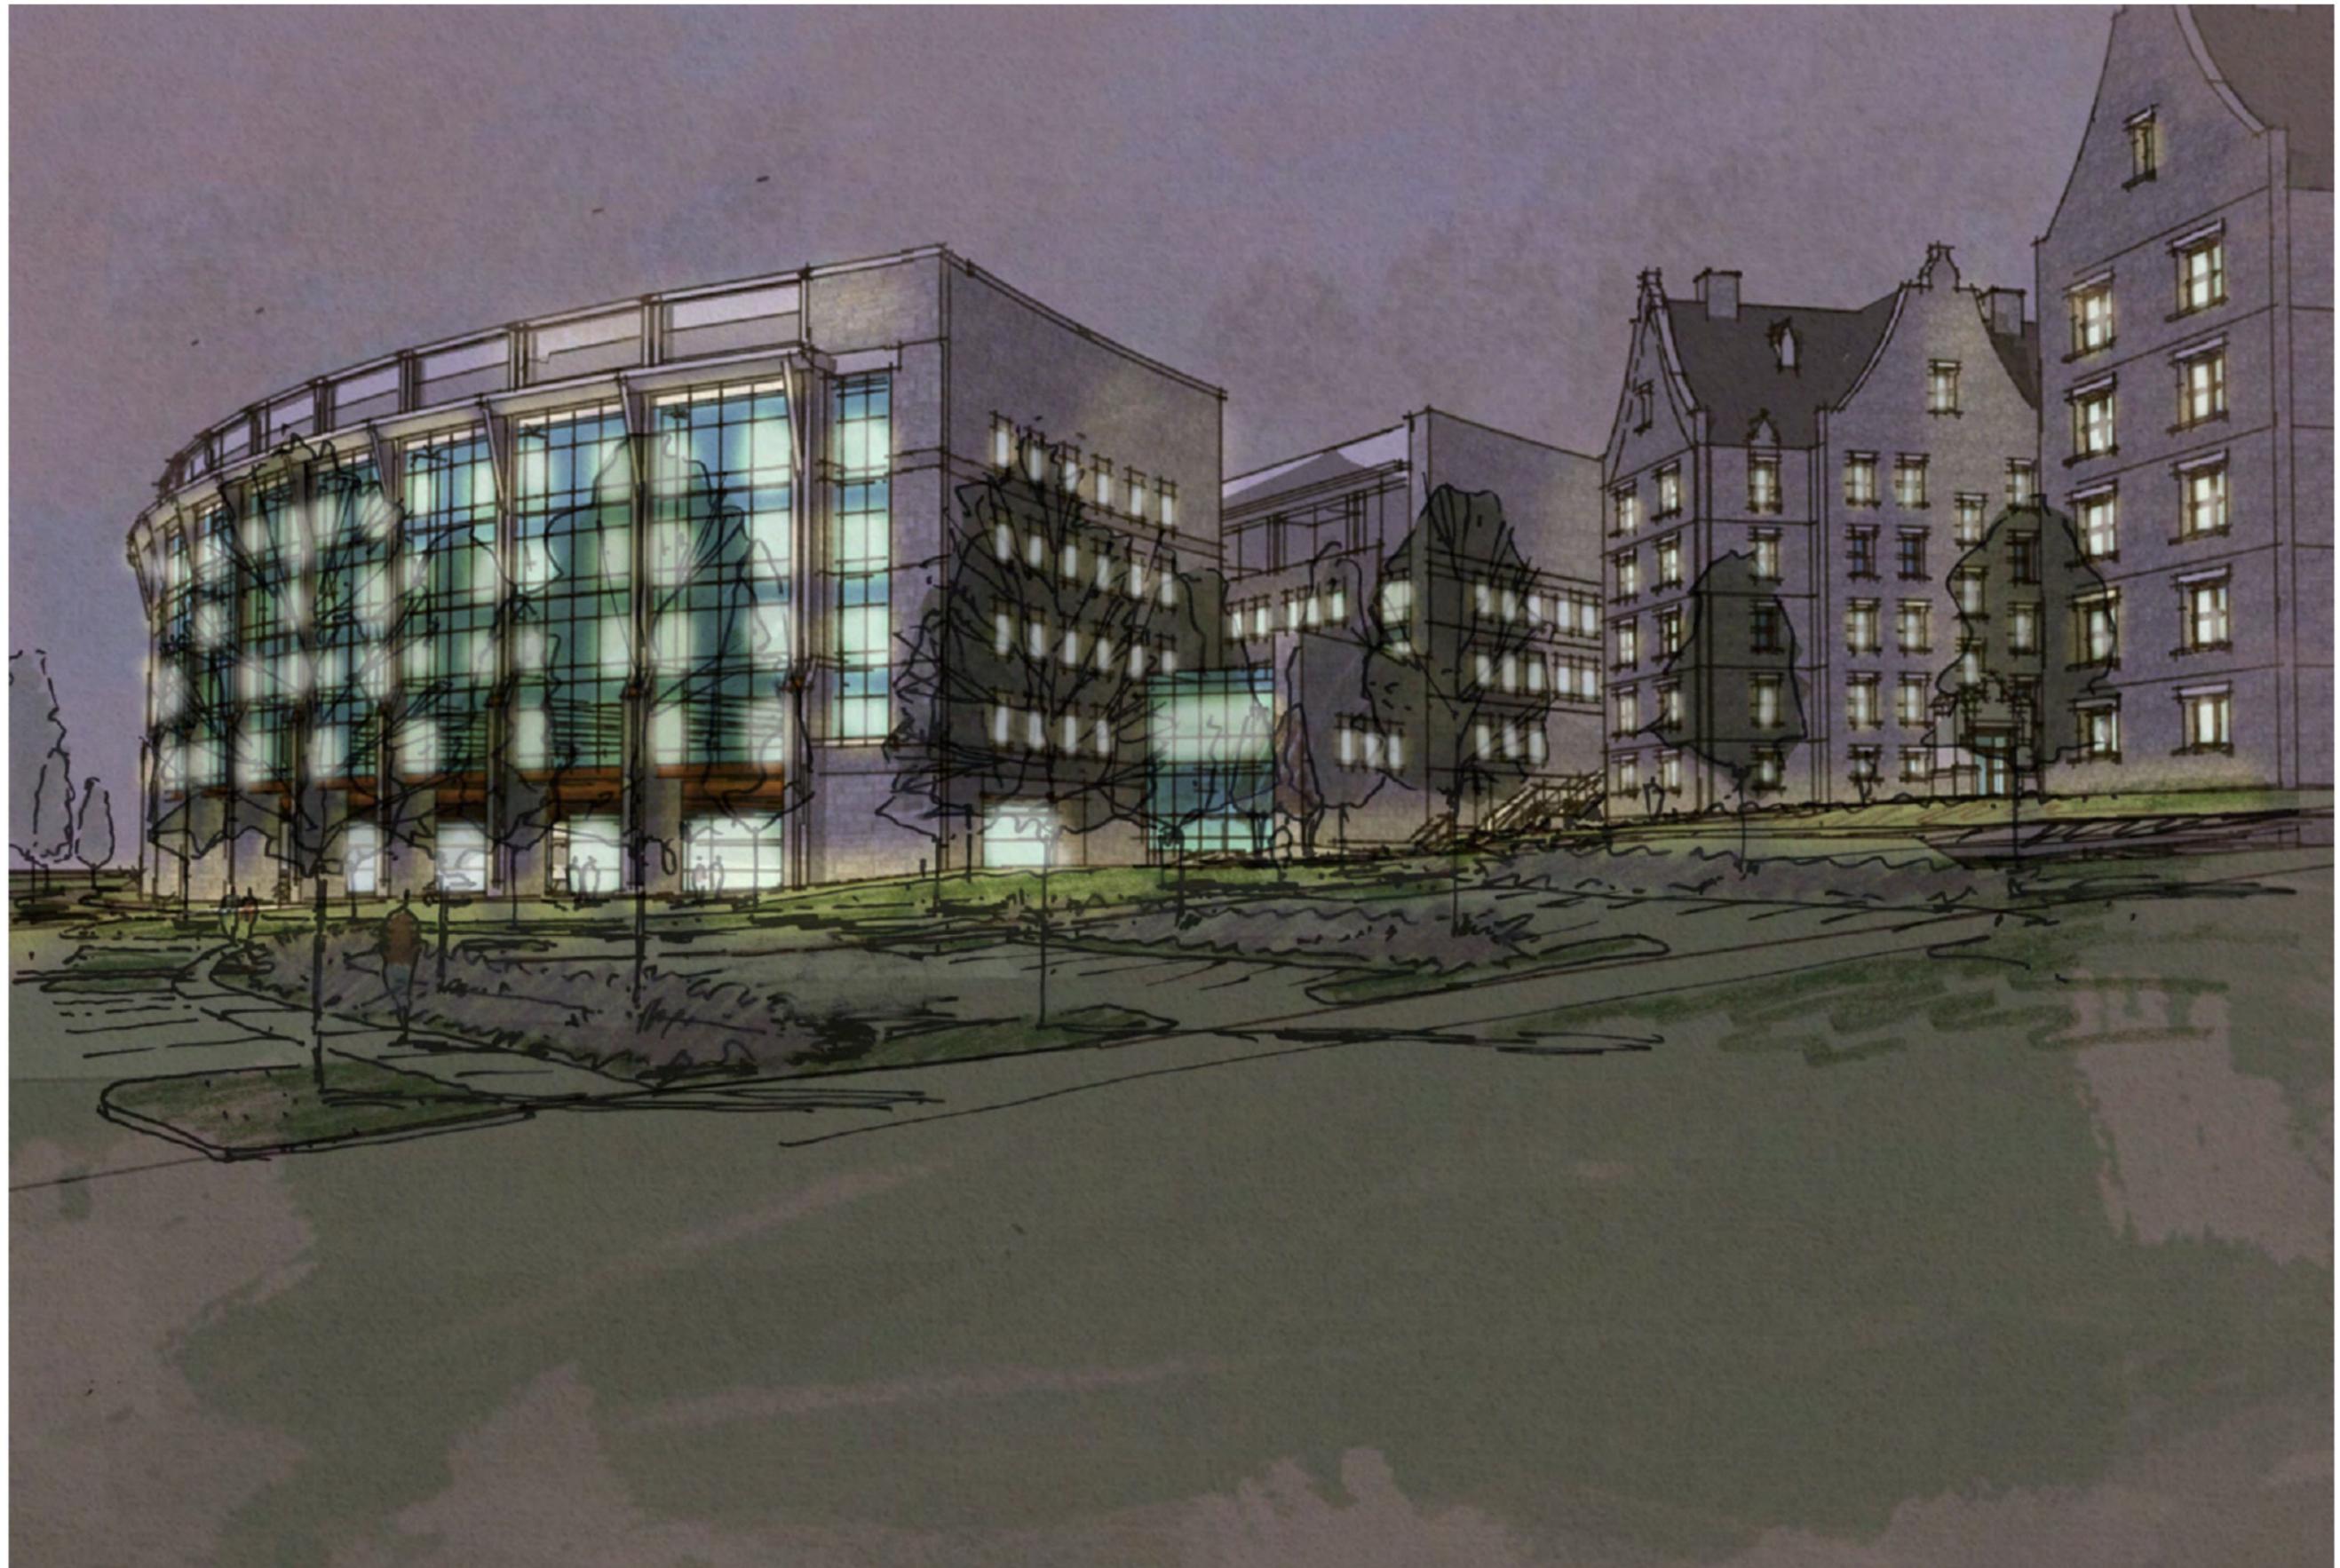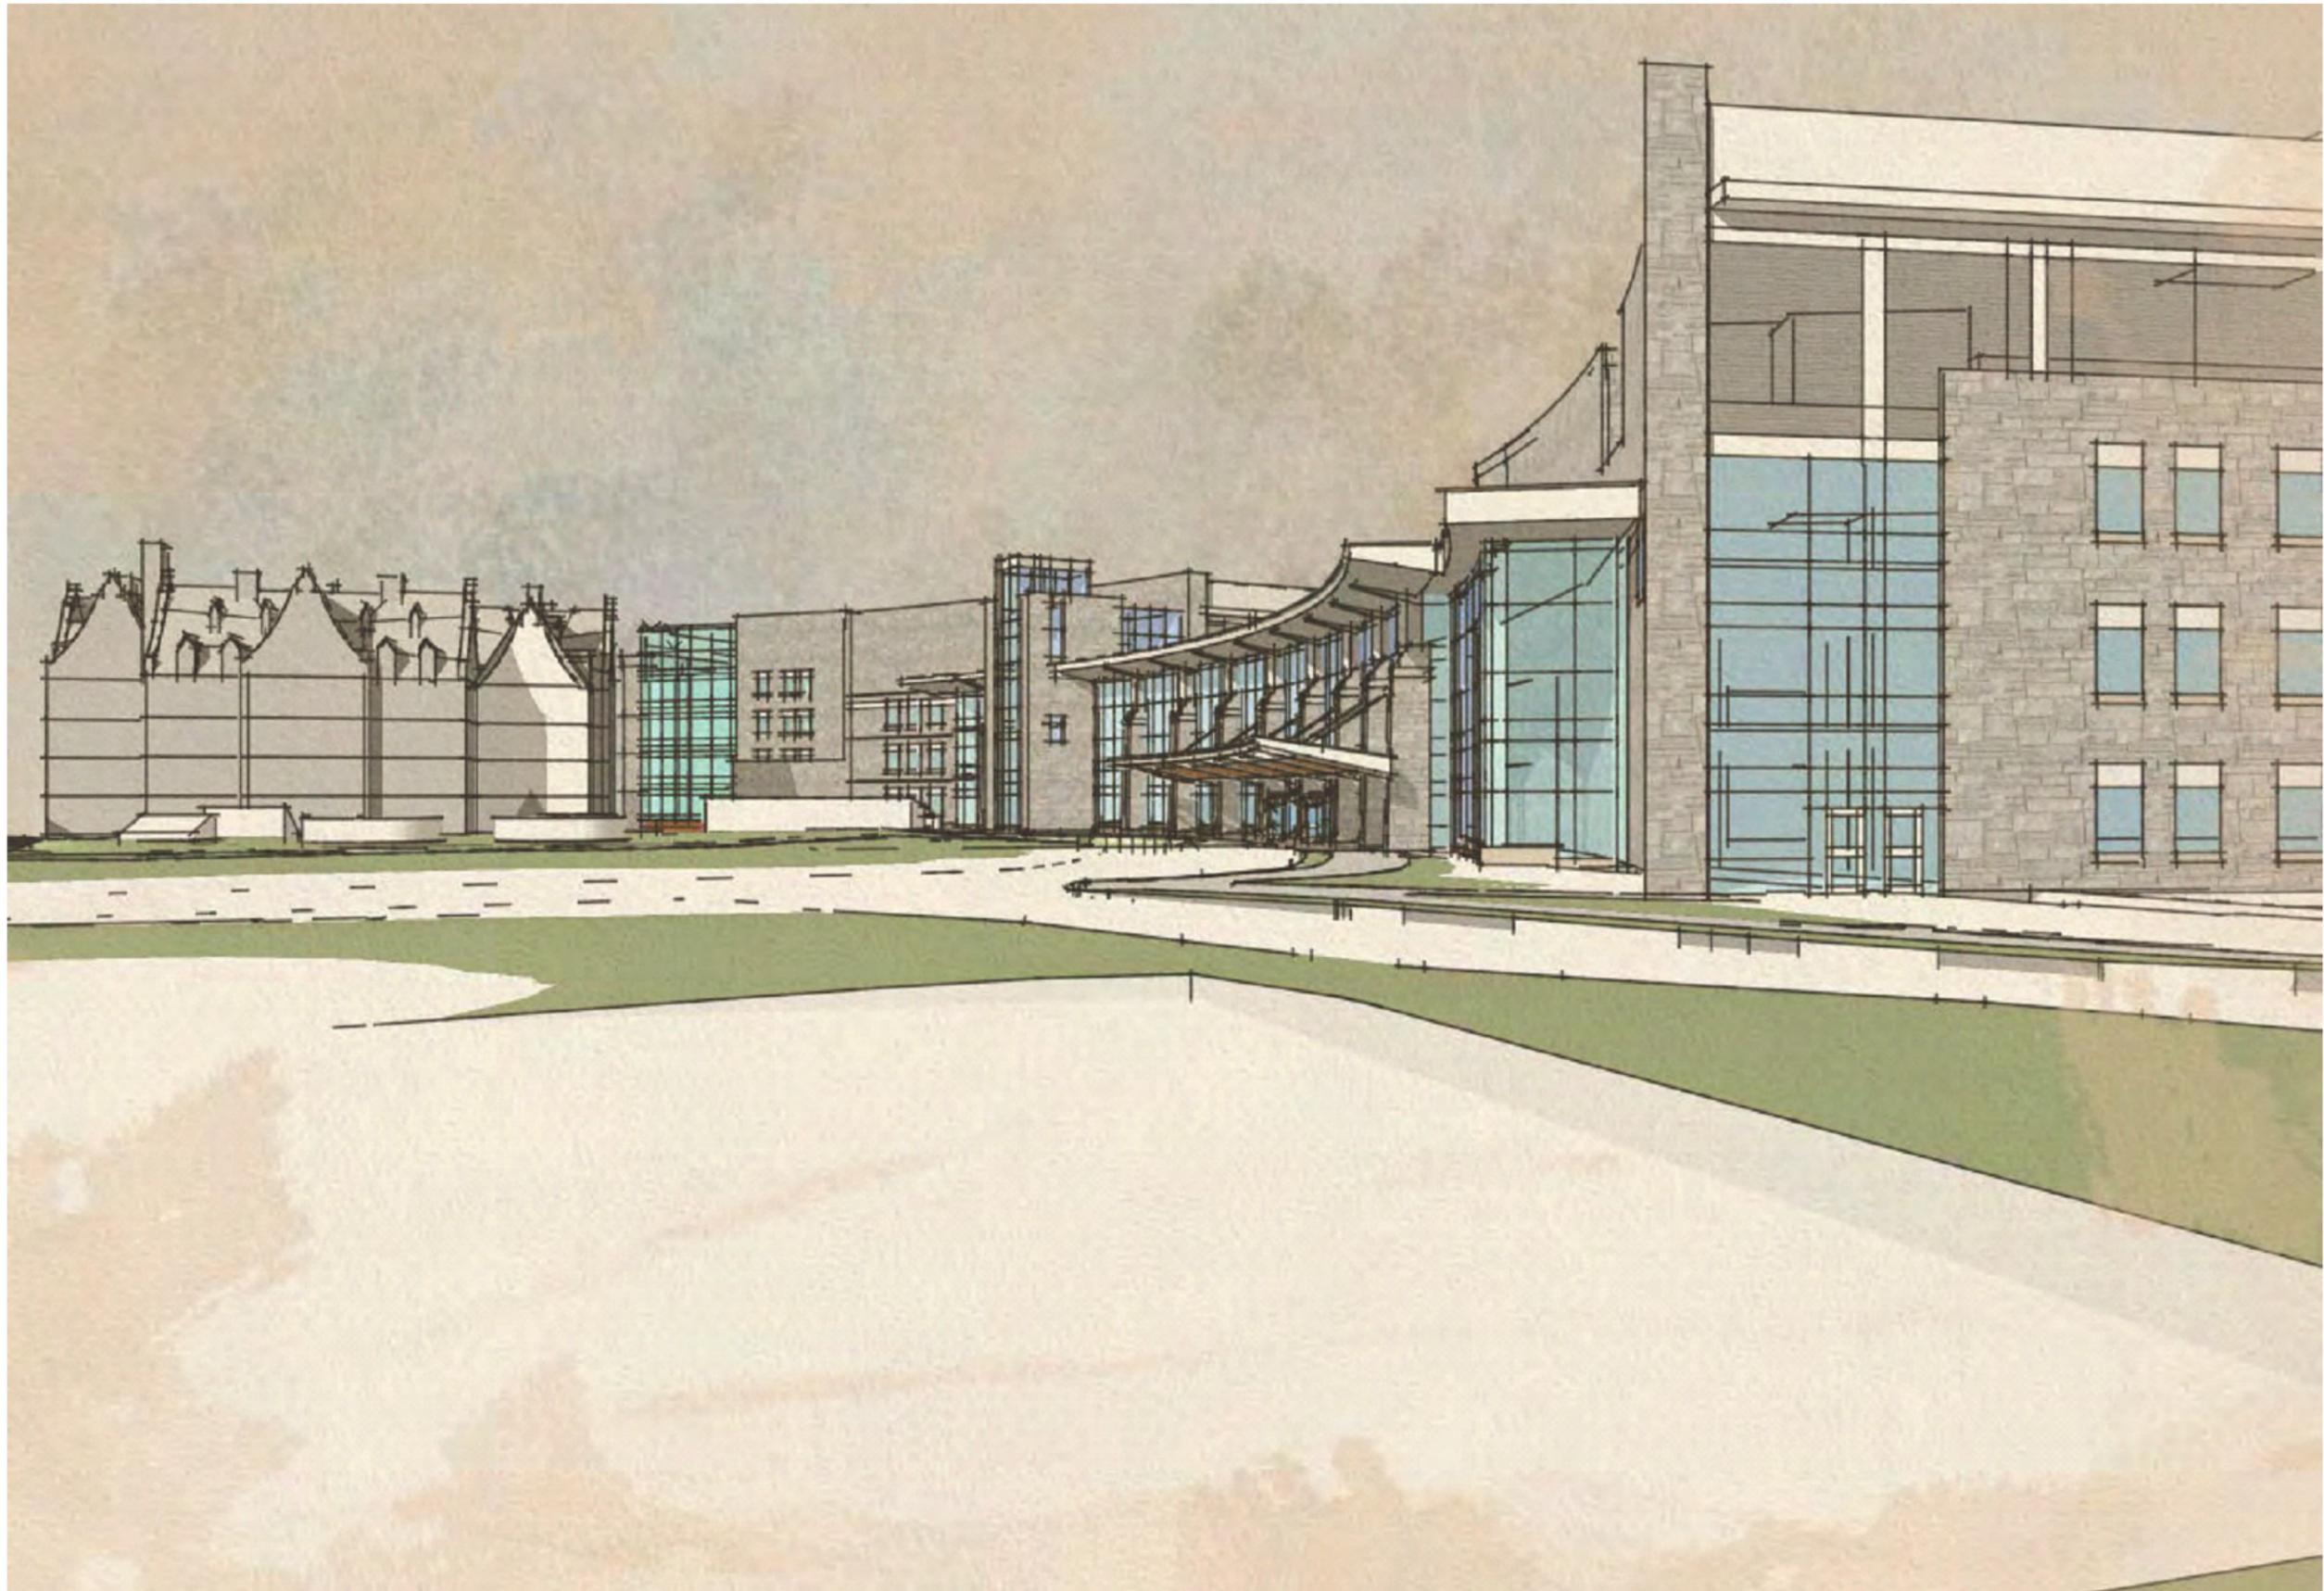Google Earth











02.10.2014

## FLETCHER ALLEN BED WING | OPTION B

**WAGNERHODGSON**  
LANDSCAPE ARCHITECTURE





02.10.2014

**FLETCHER ALLEN BED WING | OPTION B**

**WAGNERHODGSON**  
LANDSCAPE ARCHITECTURE










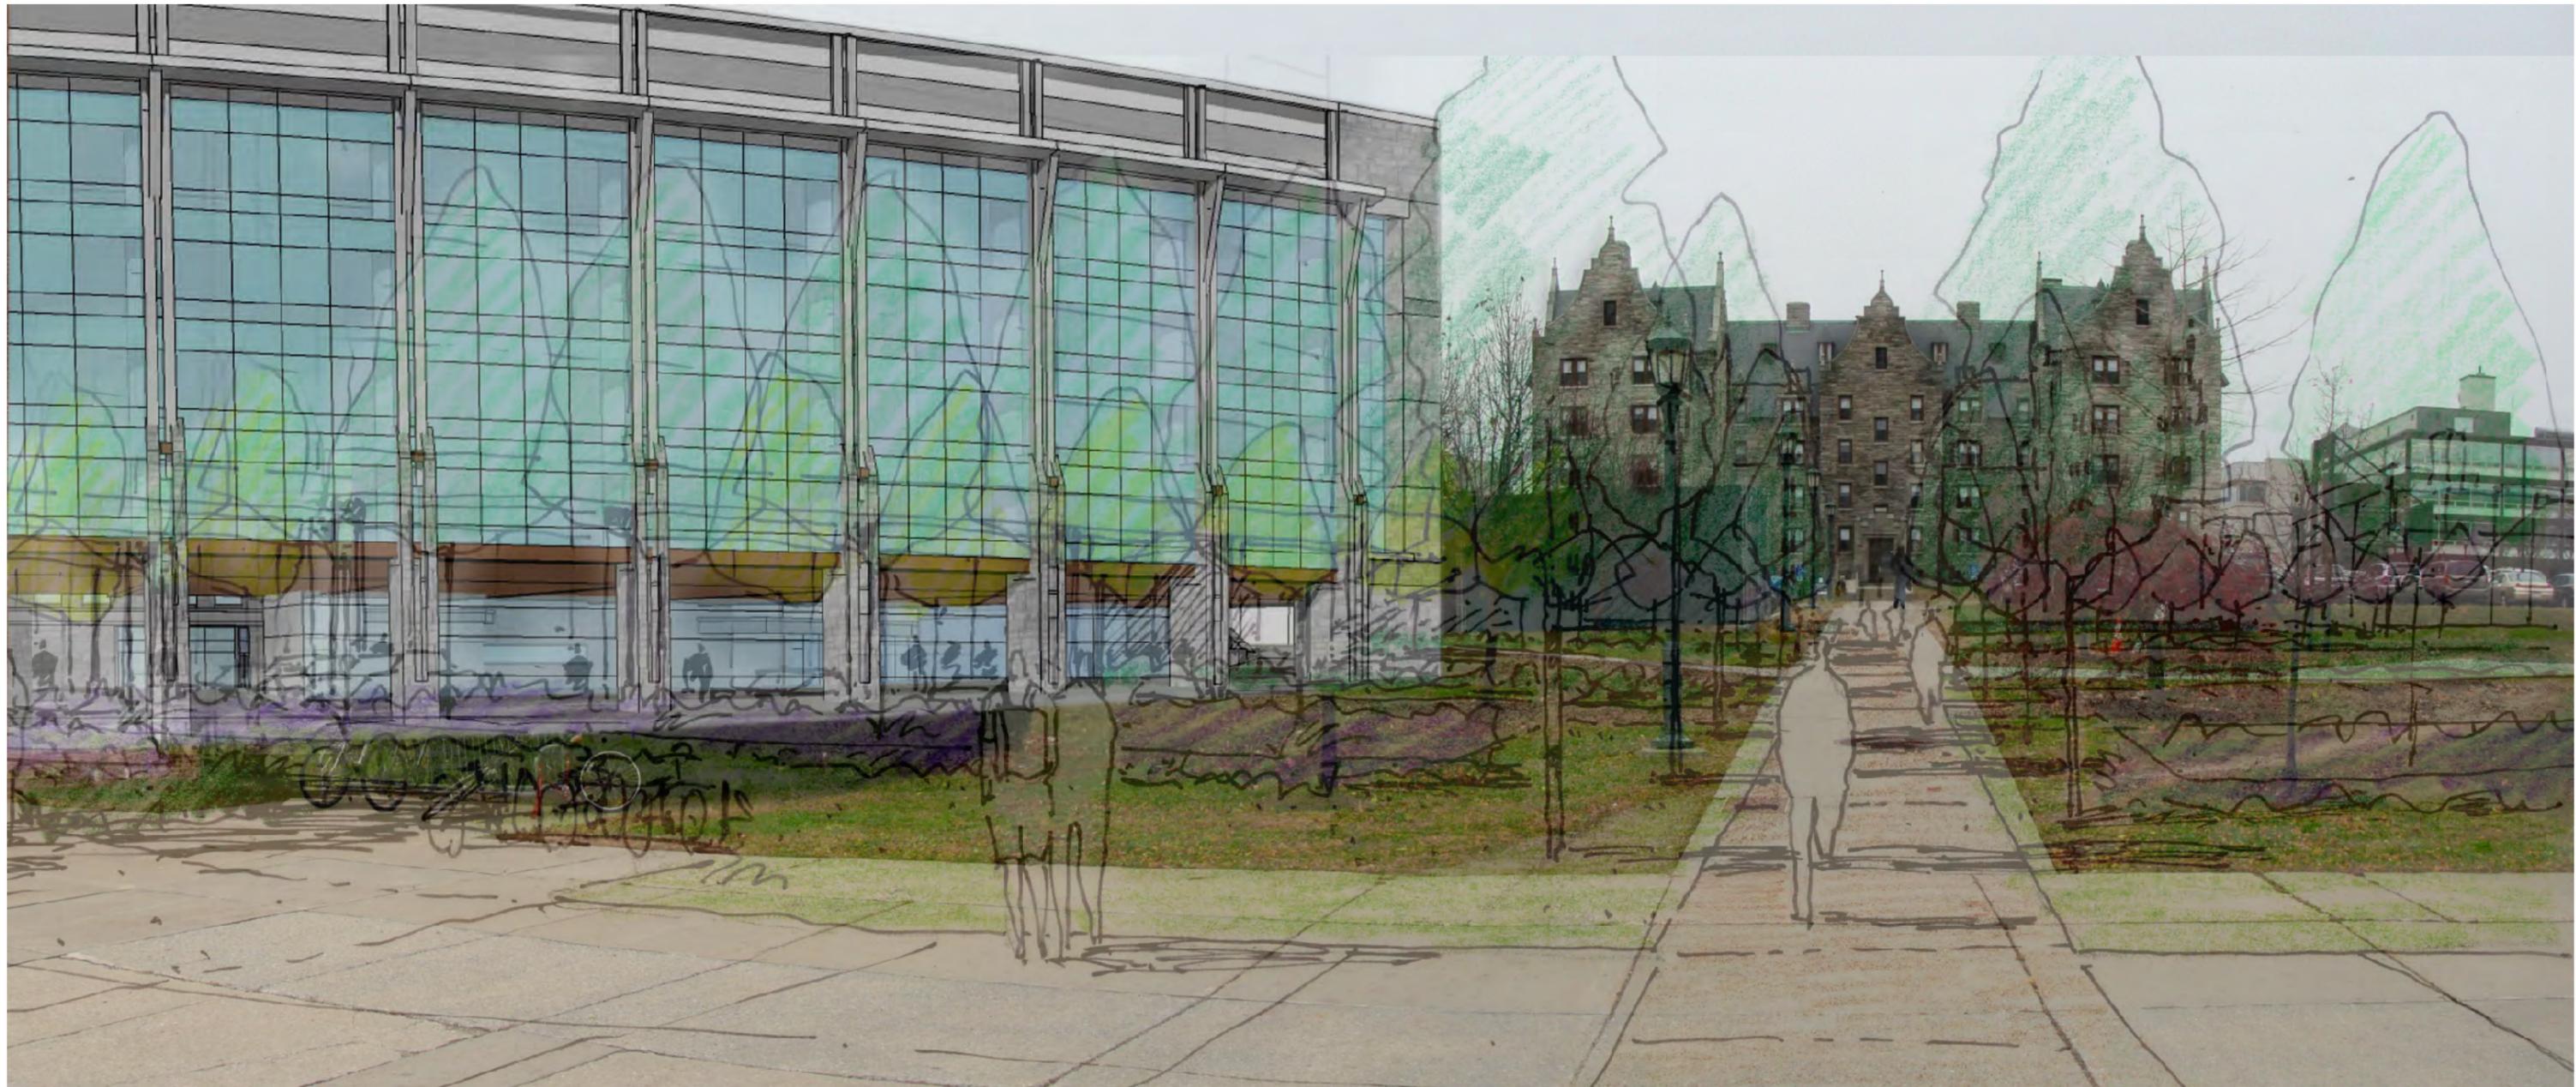Image Landsat







**WAGNERHODGSON**  
LANDSCAPE ARCHITECTURE

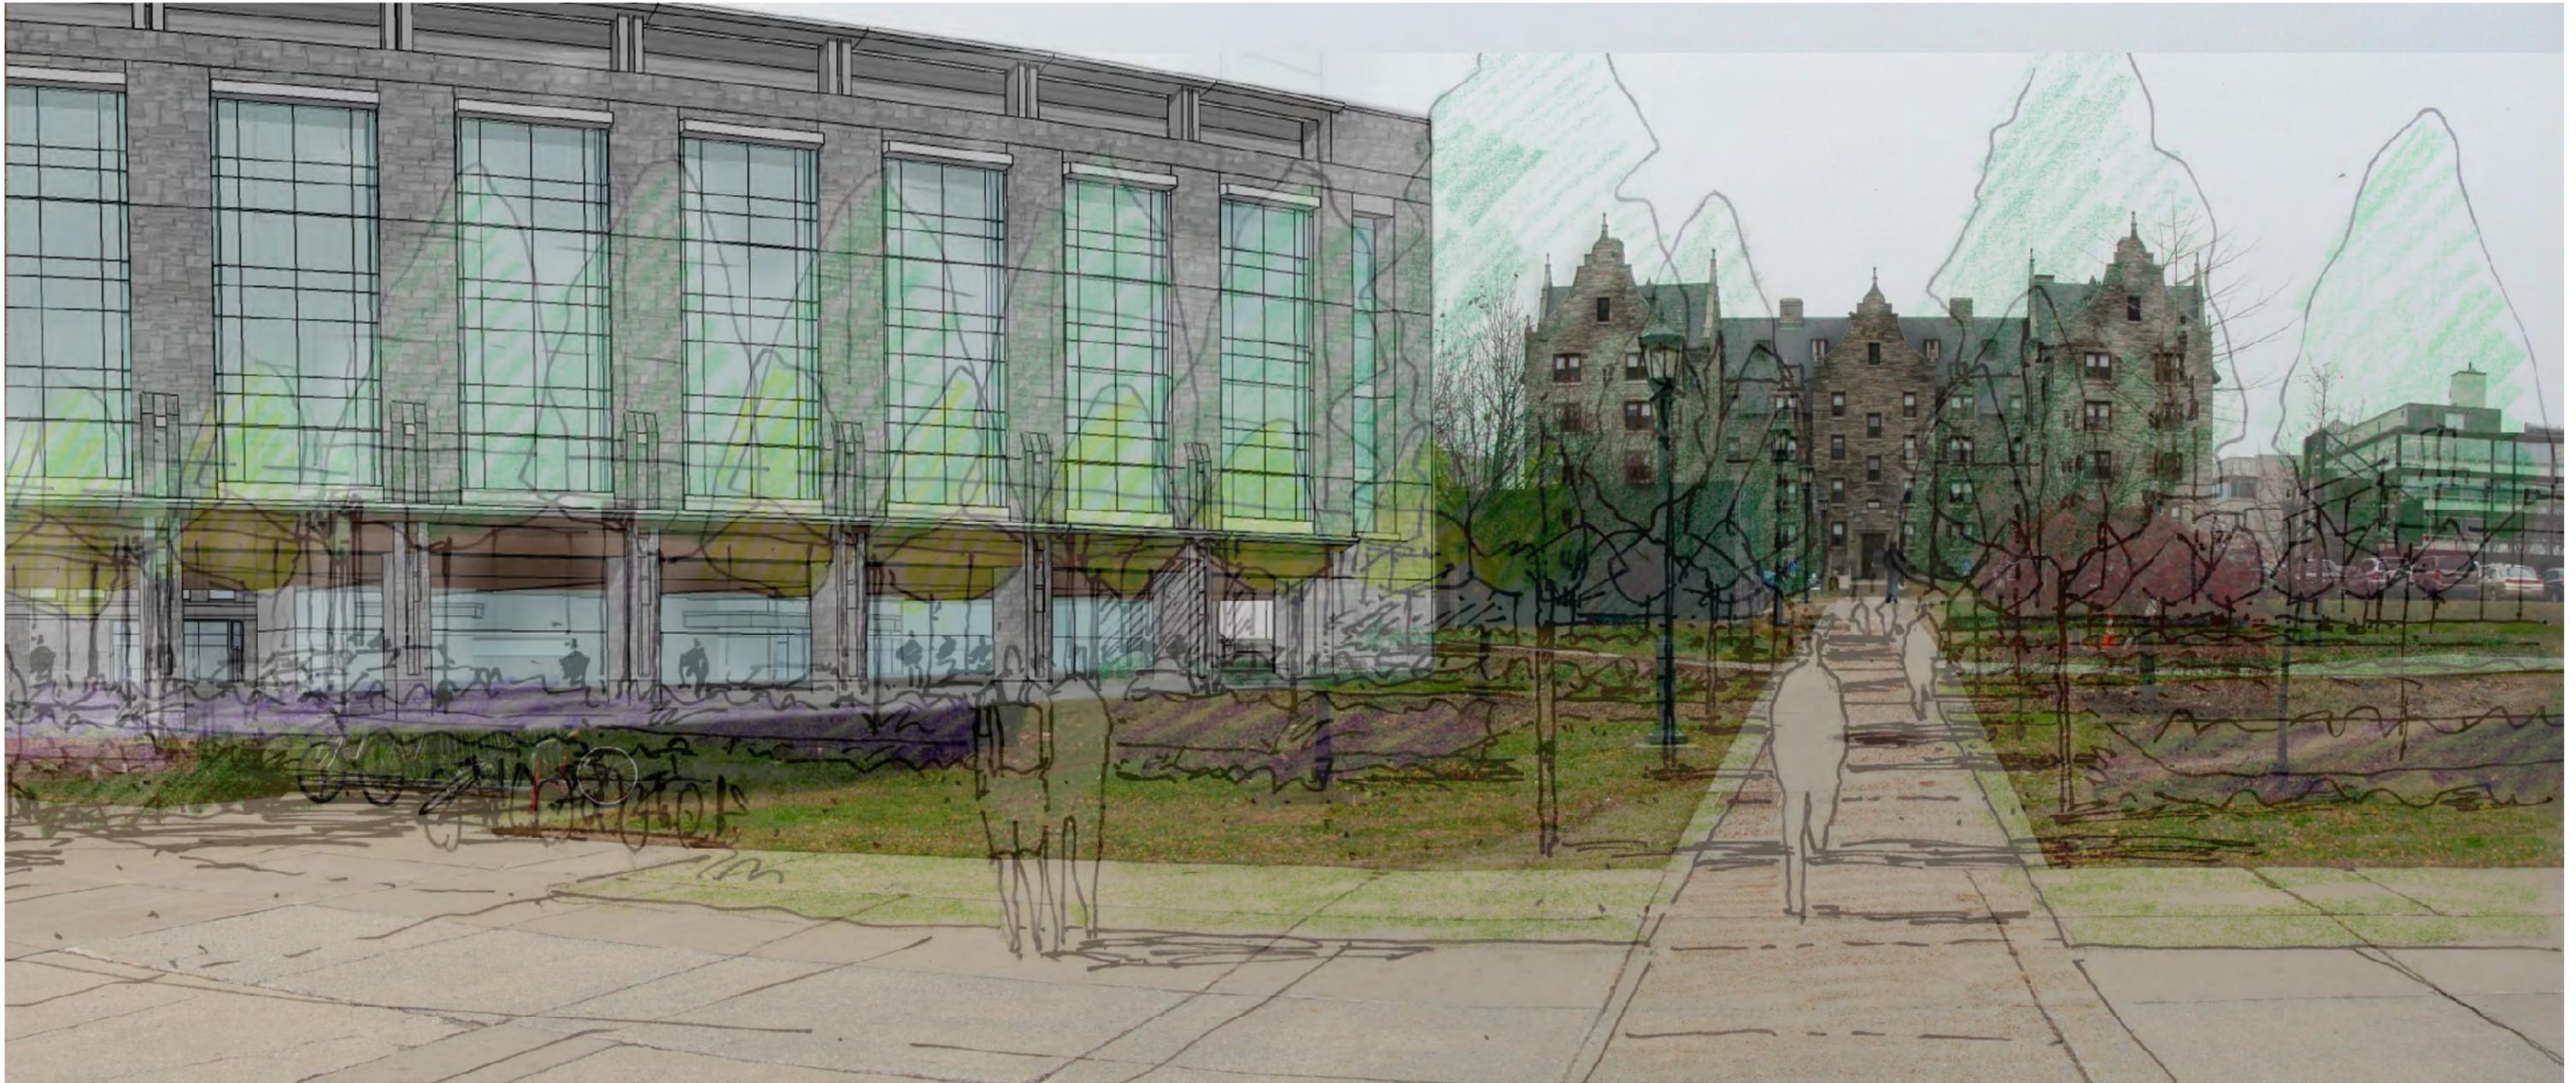
**morris switzer**  
environments for health

SKETCH PLAN REVIEW  
INPATIENT BUILDING PROJECT

VIEW H - OPTION 1

12 MARCH 2014

Fletcher Allen Health Care  
Burlington, VT



**WAGNERHODGSON**  
LANDSCAPE ARCHITECTURE

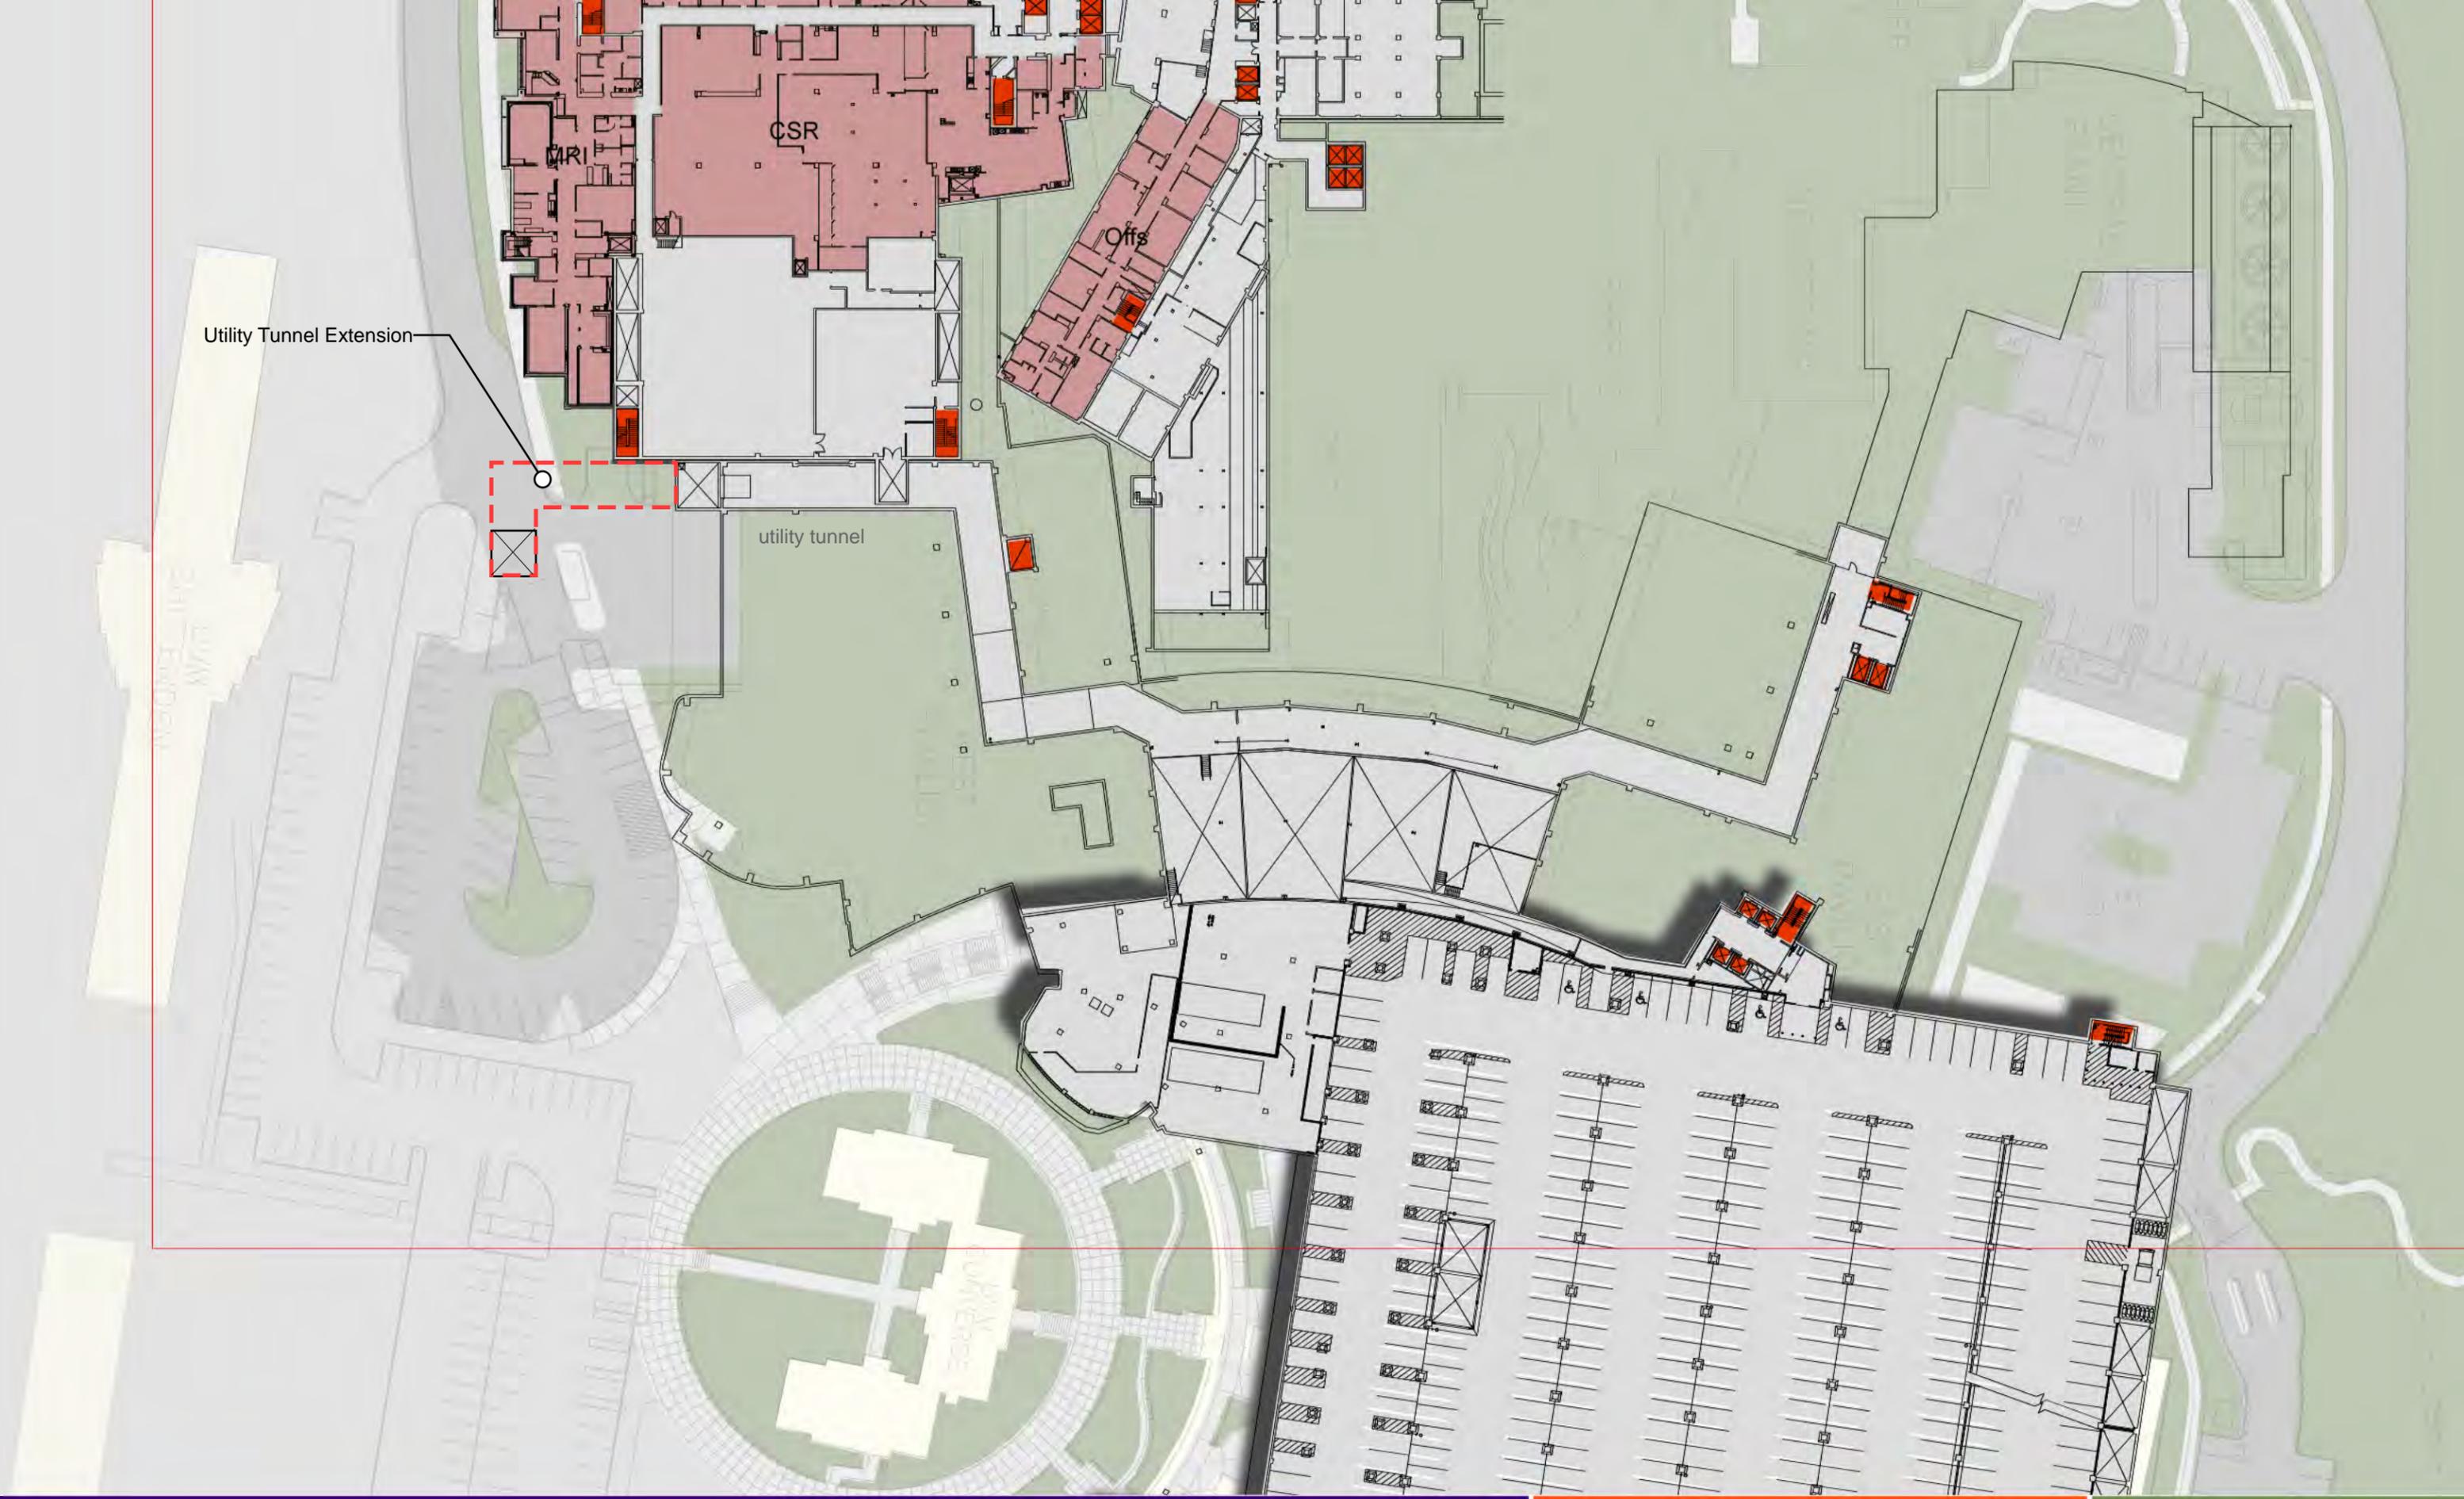
SKETCH PLAN REVIEW  
INPATIENT BUILDING PROJECT

VIEW H - OPTION 2

12 MARCH 2014

Fletcher Allen Health Care  
Burlington, VT

**morris switzer**  
environments for health



Utility Tunnel Extension

utility tunnel





