

**PLANT LIST**

KEY	SCIENTIFIC NAME	COMMON NAME	QUAN.	SIZE	SPACING
AB	<i>Abies balsamea</i>	Balsam Fir	10	6'-7'	As Shown
AF	<i>Acer x freemanii</i>	Autumn Blaze Maple	10	2 1/2'-3'	As Shown
AR	<i>Acer rubrum</i>	Red Maple	3	2 1/2'-3'	As Shown
AAR	<i>Amelanchier arborea</i>	Serviceberry	2	10 gal.	As Shown
AL	<i>Amelanchier laevis</i>	Allegheny Serviceberry	6	10 gal.	As Shown
AM	<i>Aronia melanocarpa</i>	Autumn Magic Chokeberry	24	3 gal.	36" Centers
BN	<i>Betula nigra</i>	Heritage River Birch	3	2 1/2'-3'	As Shown
GTS	<i>Gleditsia triacanthos</i>	Sunburst Honeylocust	6	2 1/2'-3'	As Shown
HAA	<i>Hydrangea arborescens</i>	Annabelle Hydrangea	13	3 gal.	As Shown
IV	<i>Ilex verticillata</i>	Winterberry 'Red Sprite' & 'Jim Dandy'	30	3 gal.	48" Centers
JHPC	<i>Juniperus horizontalis</i>	Compact Andorra Juniper	222	1 gal.	24" Centers
PO	<i>Physocarpus opulifolius</i>	Red Leaf Ninebark 'Diablo'	66	3 gal.	36" Centers
QM	<i>Quercus macrocarpa</i>	Bur Oak	2	2 1/2'-3'	As Shown
QR	<i>Quercus rubra</i>	Red Oak	3	2 1/2'-3'	As Shown

TRUPELL CONSULTING ENGINEERS

Revisions  
No. Description

RECEIVED  
SEP 2  
DEPARTMENT OF PLANNING

Use of these Drawings is limited to the preliminary planning utilities, and/or open they are not intended as such or marked as such.

2. By use of these drawings the Owner represents and accepts the responsibility, and has no liability, including but not limited to, contractor/contractor's plans, photos and prior to construction.

3. Owner and Architect location of buildings minimum five (5) feet final utility connection.

4. Prior to using these drawings the user shall contact TCE for current revisions.

5. These Drawings are transferable. As such copies thereof, with changes to the drawings or omissions on the attention of TCE & it is the user's responsibility to obtain the most current revisions.

Project Title: Colchester Burlington

Sheet Title: Landscaping

Date: \_\_\_\_\_  
Scale: \_\_\_\_\_  
Project Number: \_\_\_\_\_  
Drawn By: \_\_\_\_\_  
Project Engineer: \_\_\_\_\_  
Approved By: \_\_\_\_\_  
Field Book: \_\_\_\_\_



**2 NORTH ELEVATION BLDG 2**  
 3/32" = 1'-0" Referenced From A102



**3 SOUTH ELEVATION BLDG 2**  
 3/32" = 1'-0" Referenced From A102




**4 SOUTH ELEVATION**  
 3/32" = 1'-0" Referenced From A102

**RECEIVED**  
 SEP 23 2016  
 DEPARTMENT OF  
 PLANNING & ZONING



**1 EAST ELEVATION**  
 3/32" = 1'-0" Referenced from A102

**RECEIVED**  
 SEP 23 2016  
 DEPARTMENT OF  
 PLANNING & ZONING

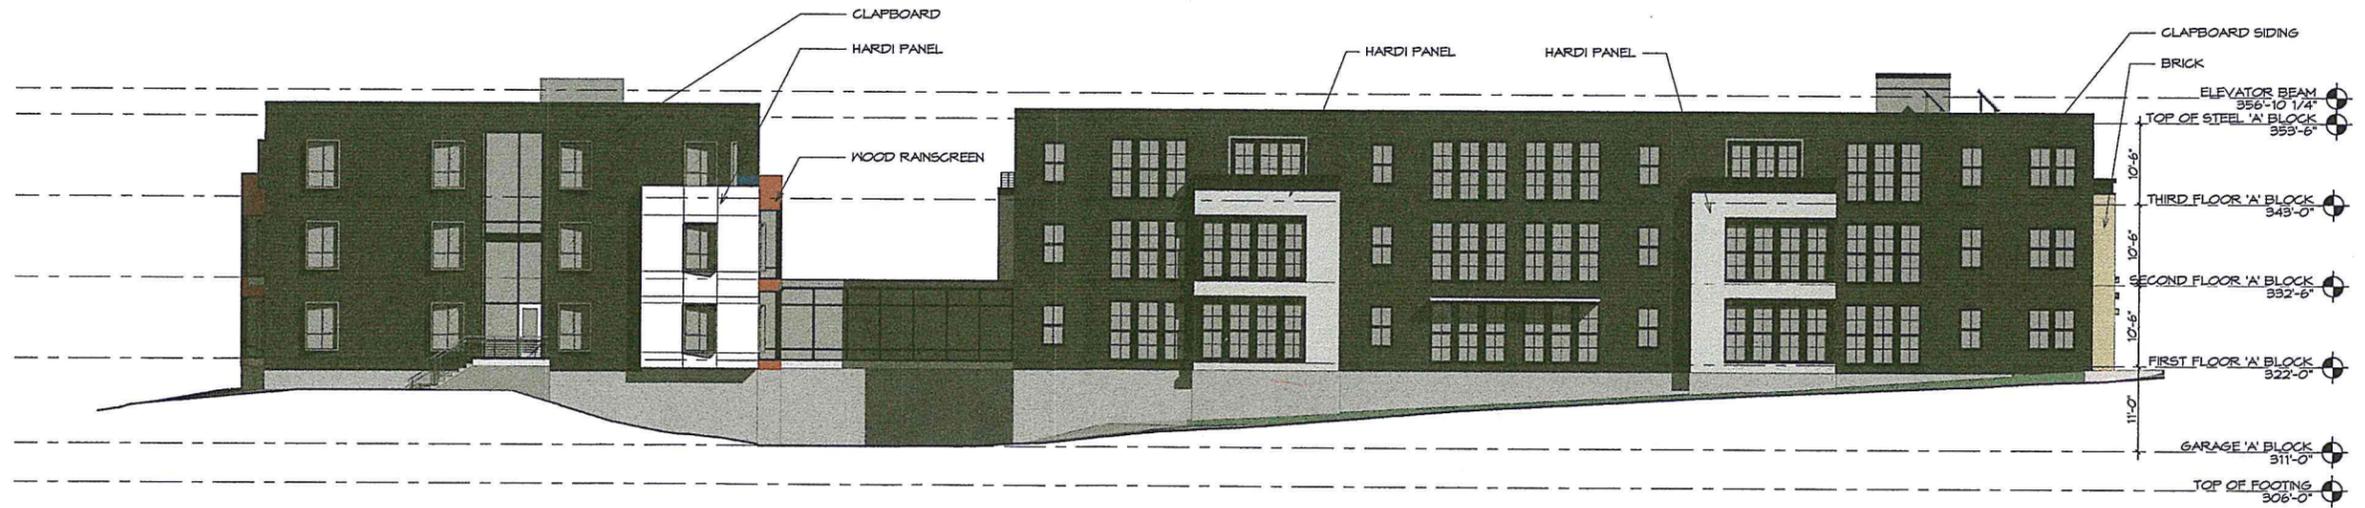

**3 WEST ELEVATION**  
 3/32" = 1'-0" Referenced from A102



1 VIEW FROM ENTRANCE AT COLCHESTER AVE



2 VIEW FROM PARKING LOT BEHIND DOCTORS OFFICE