


RECEIVED

JUN 30 2020

BURLINGTON  
PERMITTING & INSPECTIONS

148.5'

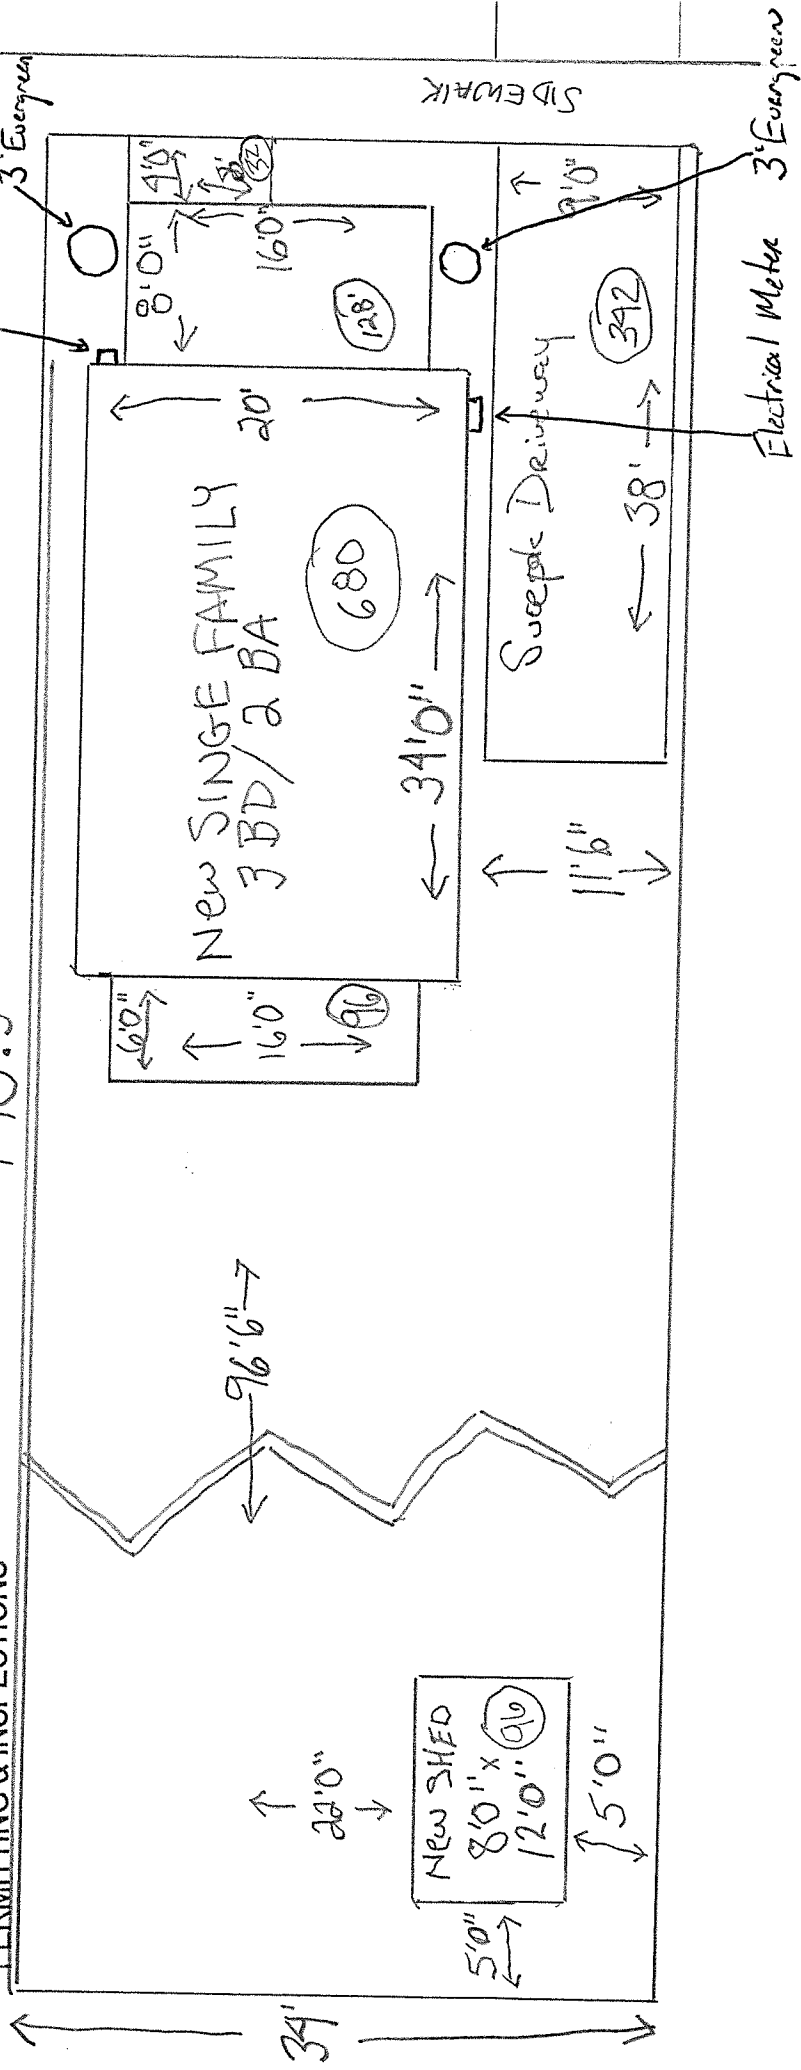

$$1374 / 5049 = 27.21\%$$

225 Elmwood Ave - Proposed Site Plan (Revised)