

RECEIVED
AUG 19 1994
DEPT. OF
PLANNING & ZONING

NOTE -

ANY MODIFICATIONS OR DEVIATIONS FROM THESE PLANS
REQUIRE ZONING APPROVAL PRIOR TO CONSTRUCTION.
ALL ERRORS IN DIMENSIONS, PLANS OR DETAILING ARE
FULLY THE RESPONSIBILITY OF THE APPLICANT/OWNER.


FINAL APPROVAL

SIGNED

Alfadan
PLANNING & ZONING DEPARTMENT
BURLINGTON, VERMONT

DATE 8/24/94

Proposed site plan

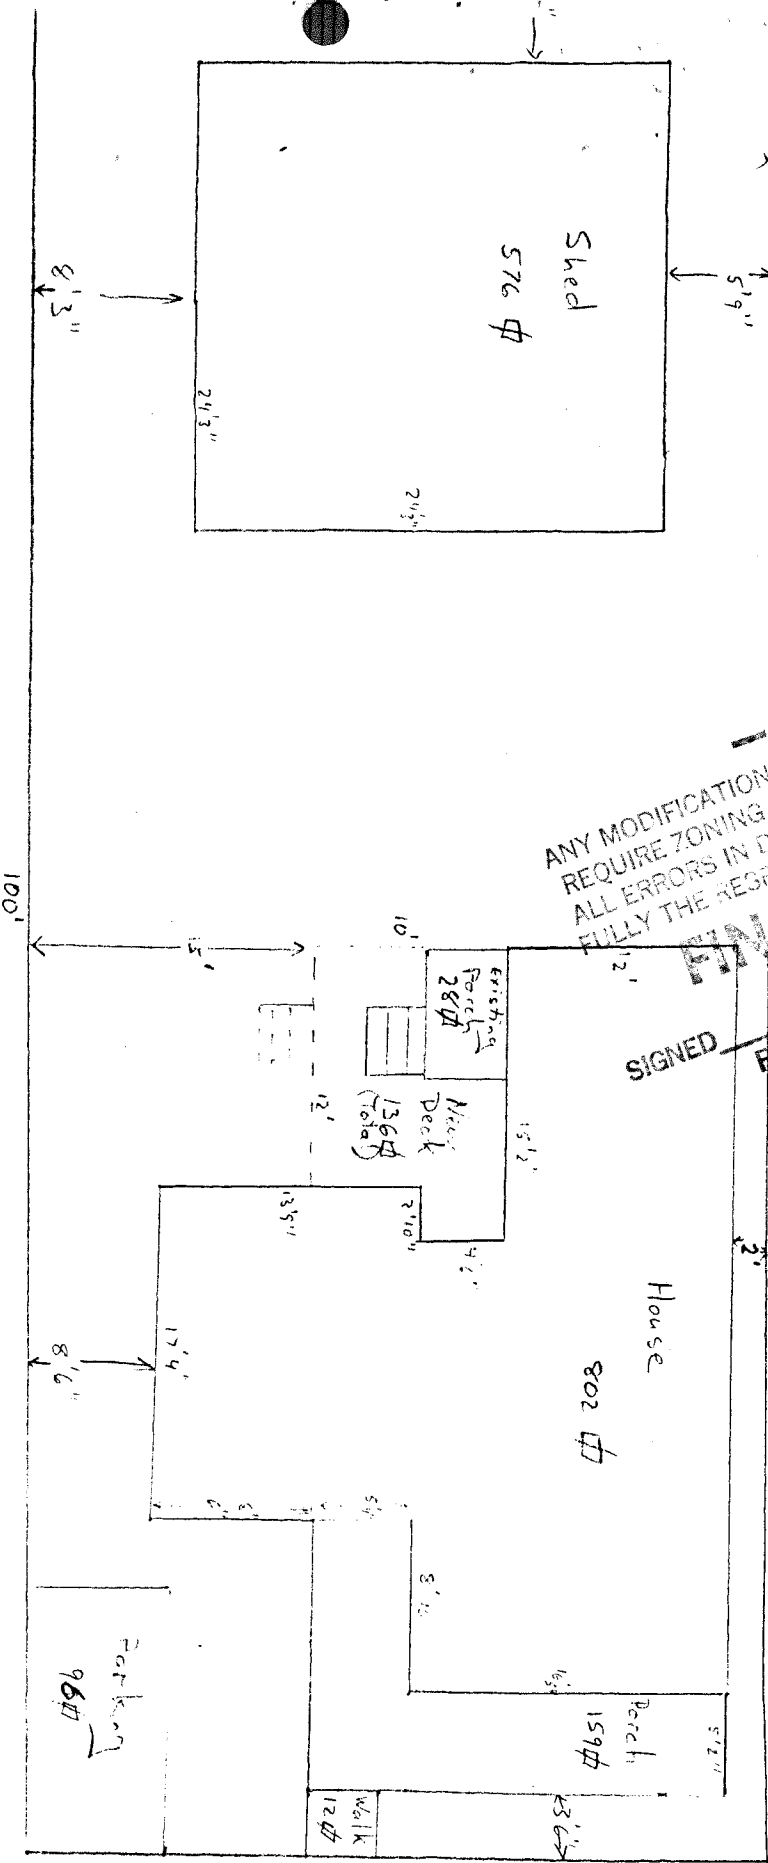

1" = 10'

Front Street